
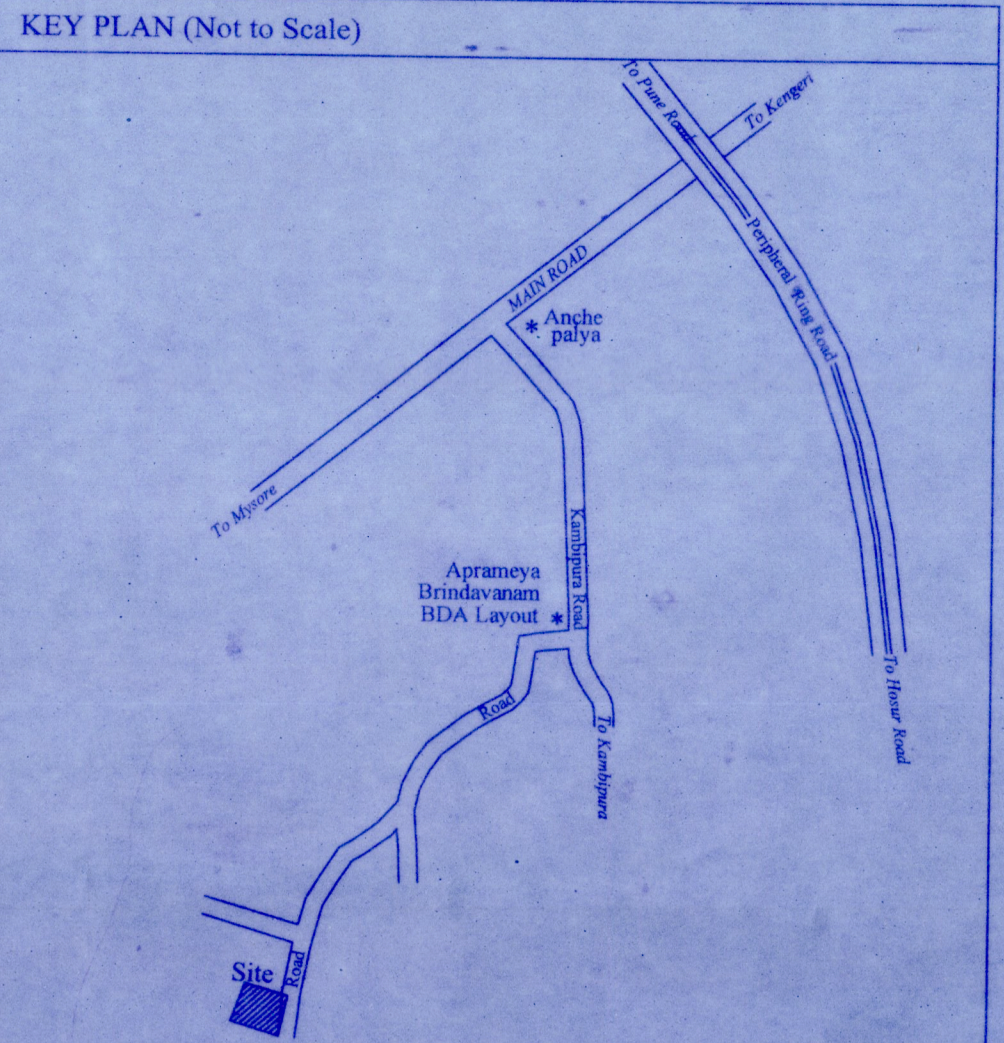
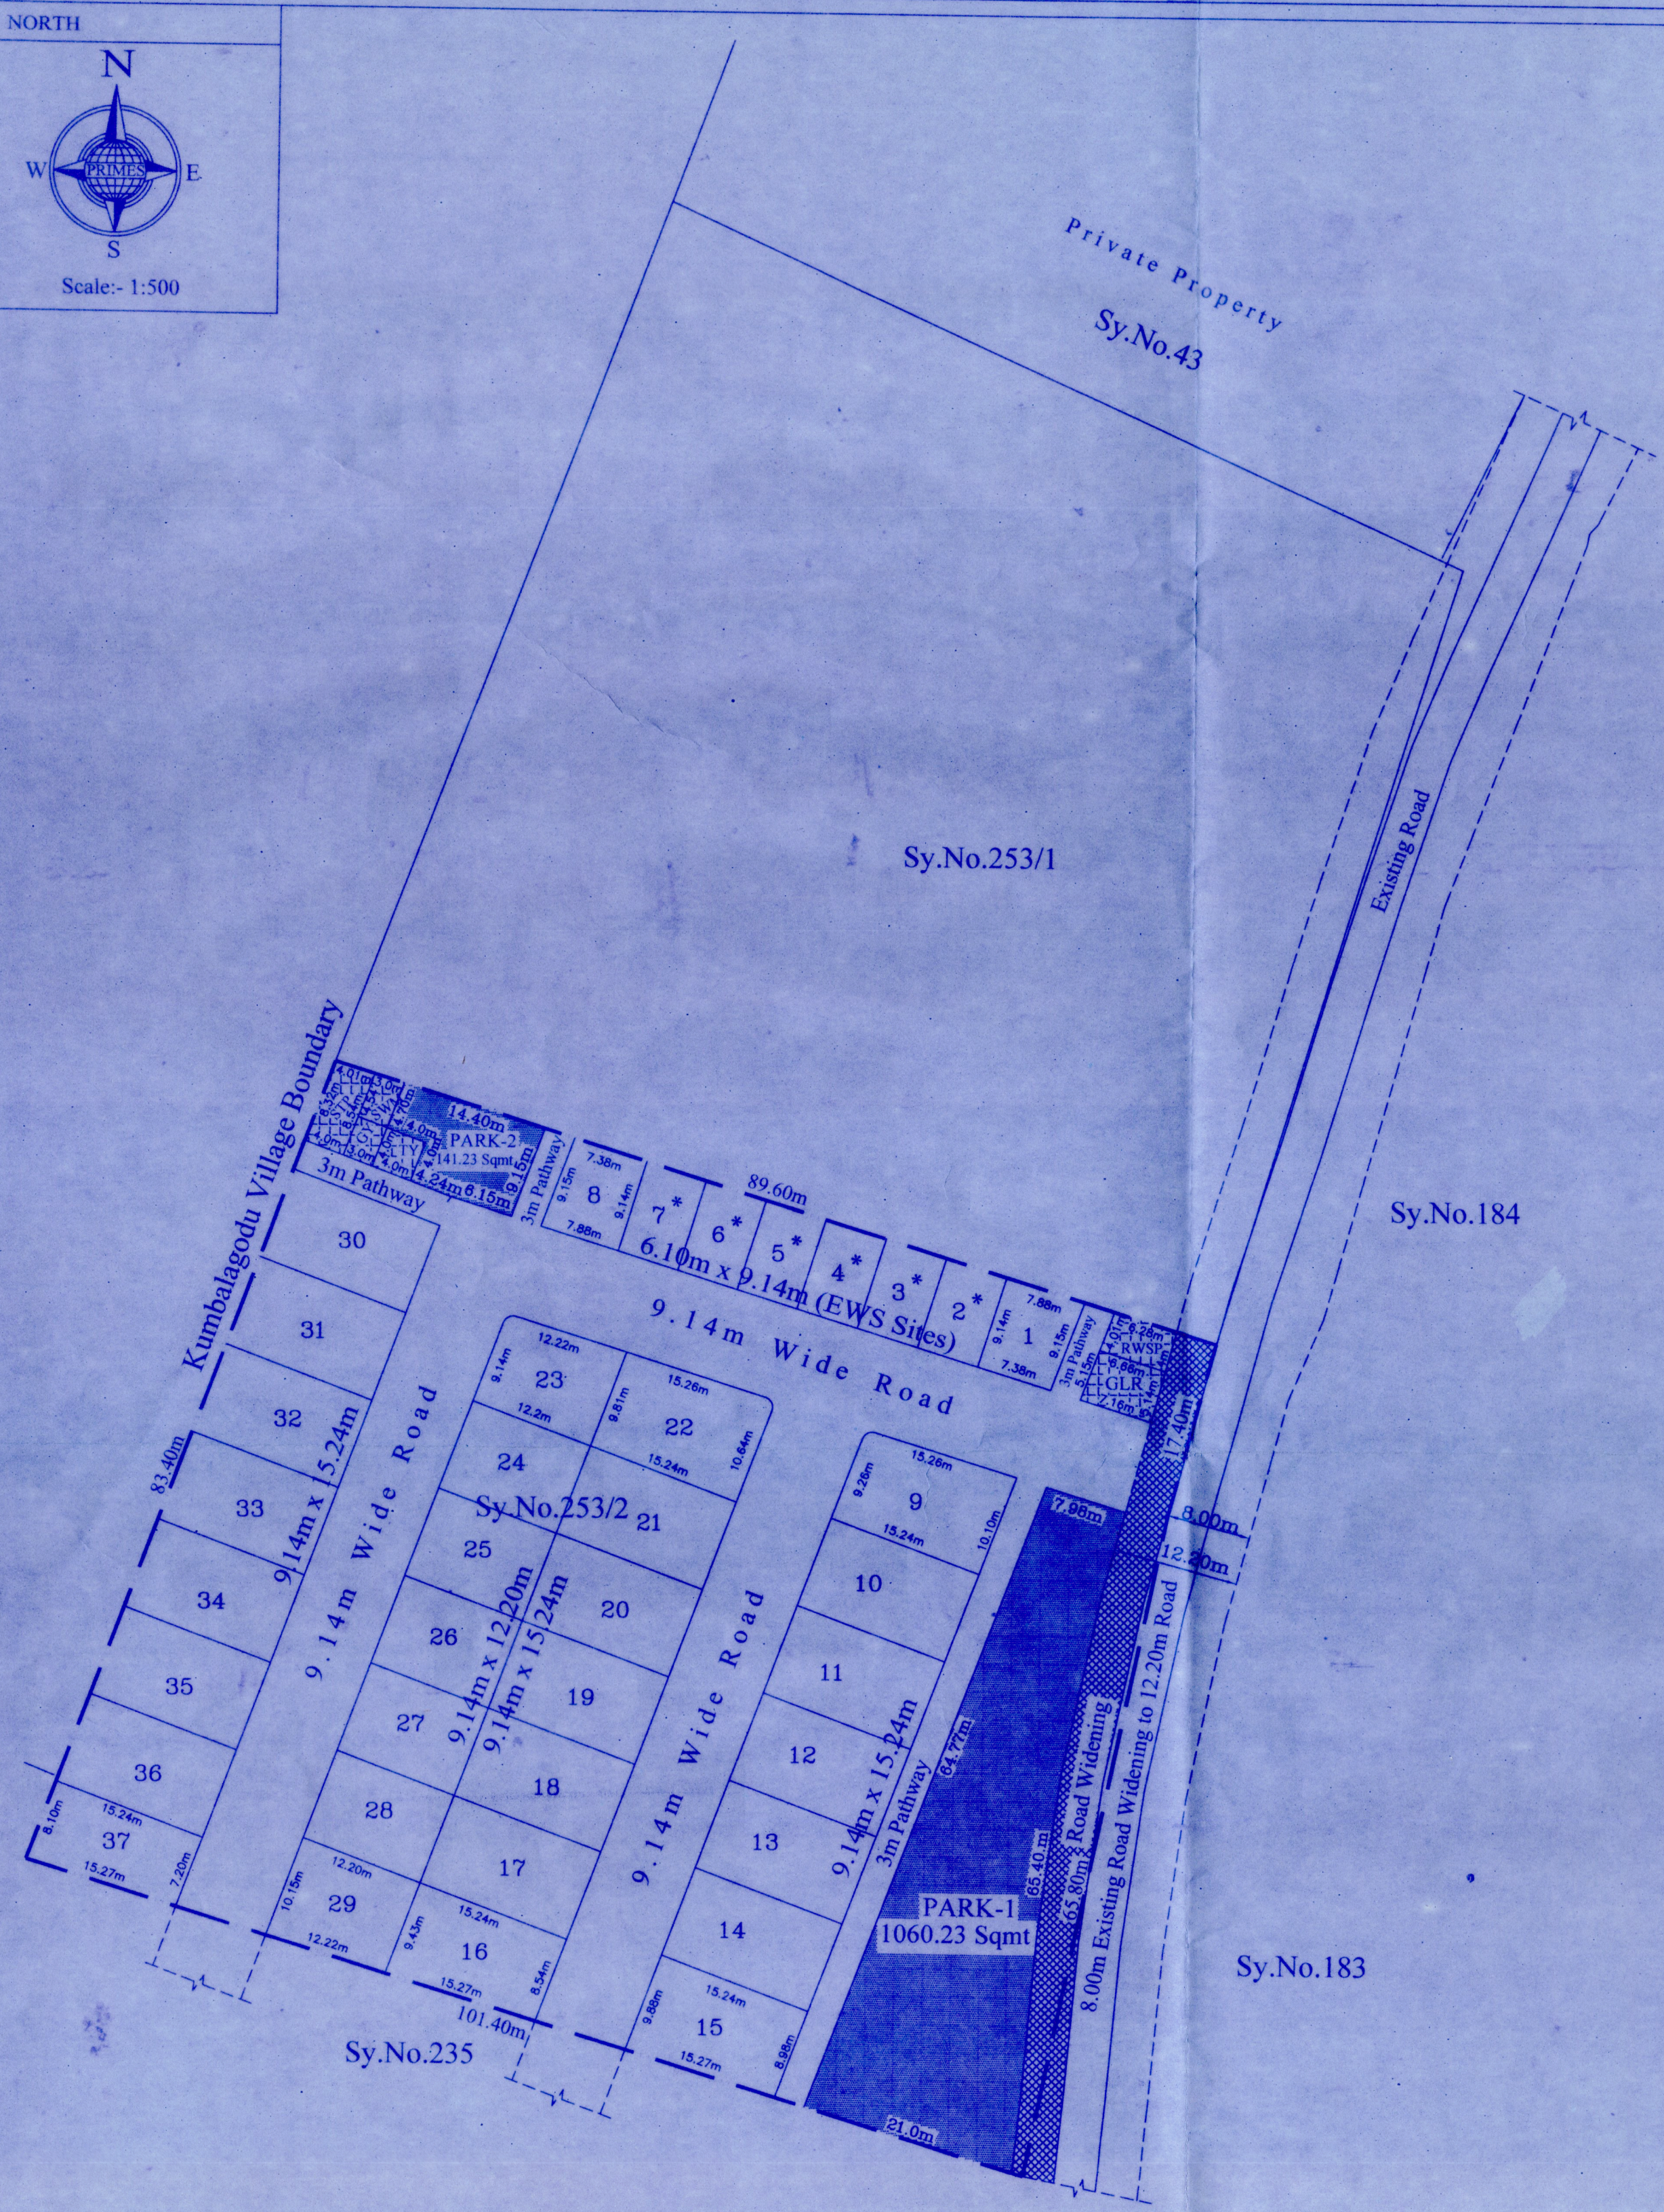


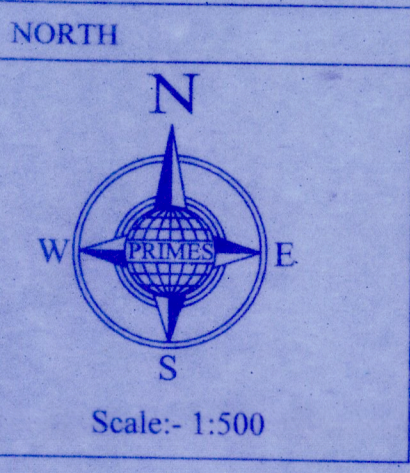

LAND USE ANALYSIS			
SL NO	LAND USE	AREA in Sqmt	%
1	RESIDENTIAL	4335.17	54.94
2	PARK & PATHWAY	1201.46	15.22
3	PUBLIC UTILITIES	210.17	02.66
4	ROAD	2144.50	27.18
TOTAL		7891.30	100.00

Total Extent = 1 Acres 38.00 Guntas (7891.30 Sqmt)

SITE ANALYSIS		
SL NO	SITE SIZE'S	No.OF SITES
1	9.14m x 15.24m	17
2	9.14m x 12.20m	05
3	6.10m x 9.14m(EWS Sites)	* 06
4	Odd Sites	09
TOTAL		37

LEGENDS	
STP- SEWAGE TREATMENT PLANT	TF- TRANSFORMER YARD
RWSP- RAIN WATER SOAK PIT	GY- GARBAGE YARD
SWM- SOLID WASTE MANAGEMENT	GLR- Ground Level Reservoir

OWNER'S SIGNATURE

MR. PRASANNA KUMAR.K

MR.PRASANNA KUMAR.K

BANGALORE DEVELOPMENT AUTHORITY
TOWN PLANING SECTION
T.CHOWDAIAH ROAD, K.P WEST, BANAGALORE- 20

TITLE

RESIDENTIAL LAYOUT PLAN IN SY No.253/2
OF KAMBIPURA VILLAGE,
KENGERI HOBLI, BANGALORE SOUTH TALUK,
IN F/O MR.PRASANNA KUMAR.K
BANGALORE

MAPPED BY

PRIME SURVEYS
1, 97/2, 1st Cross, (Opp-HP Murali gas)
Ramajaneeya Layout, Marathahalli, Bangalore-37
Phone - 9845124927, 9845196931
Email - primesurveys.kar@gmail.com



NOTE:-

- The Provisional Residential Layout Plan is approved vide Town Planning Committee Resolution No. 2.3.2/2022 dated 22-06-2022
- The applicant has to abide by the conditions imposed in the work order.
- Work order issued vide No. BDA/TPM/PRL-50/2021-22/ 2263 / 2022-23 dated - 17/12/2022
- The Applicant has remitted ₹ 13,47,970/- vide challan No:GN22071378. Dated: 29-07-2022

SANCTIONING AUTHORITY

<i>12.12.22</i>	<i>12.12.2022</i>	<i>12.12.22</i>	<i>12.12.22</i>	<i>12.12.22</i>	<i>12.12.22</i>	<i>16/12/22</i>
Town Planner BDA	Assistant Director BDA	Deputy Director BDA	Joint Director BDA	Additional Director BDA	Town Planner Member BDA	Commissioner BDA