

ABSTRACT OF LAND


SL No.	Sy. Nos.	AREA AS PER CONVERSION ORDER No.		Kharab Guntas	NET AREA		CONVERSION ORDER No.	DATE
		Acres	Guntas		Acres	Guntas		
1	125	2	2	2	2	0	ALN(AJ)SR123/2014-15	3/2/2015
2	126/2	1	17	0	1	17	ALN(AJ)SR116/2014-15	3/2/2015
3	126/3	1	30	0	1	30	ALN(AJ)SR128/2014-15	3/2/2015
4	126/4	1	32	0	1	32	ALN(AJ)SR116/2014-15	3/2/2015
TOTAL		7	1	2	6	39		

NOTE:- 2 GUNTAS 'B' KARAB LAND
EXCLUDED FROM THE LAYOUT PLAN

APPROVED LAYOUT

LAO-24/2016-17
dated:11/12/2017


DYAVASANDRA VILLAGE BOUNDARY

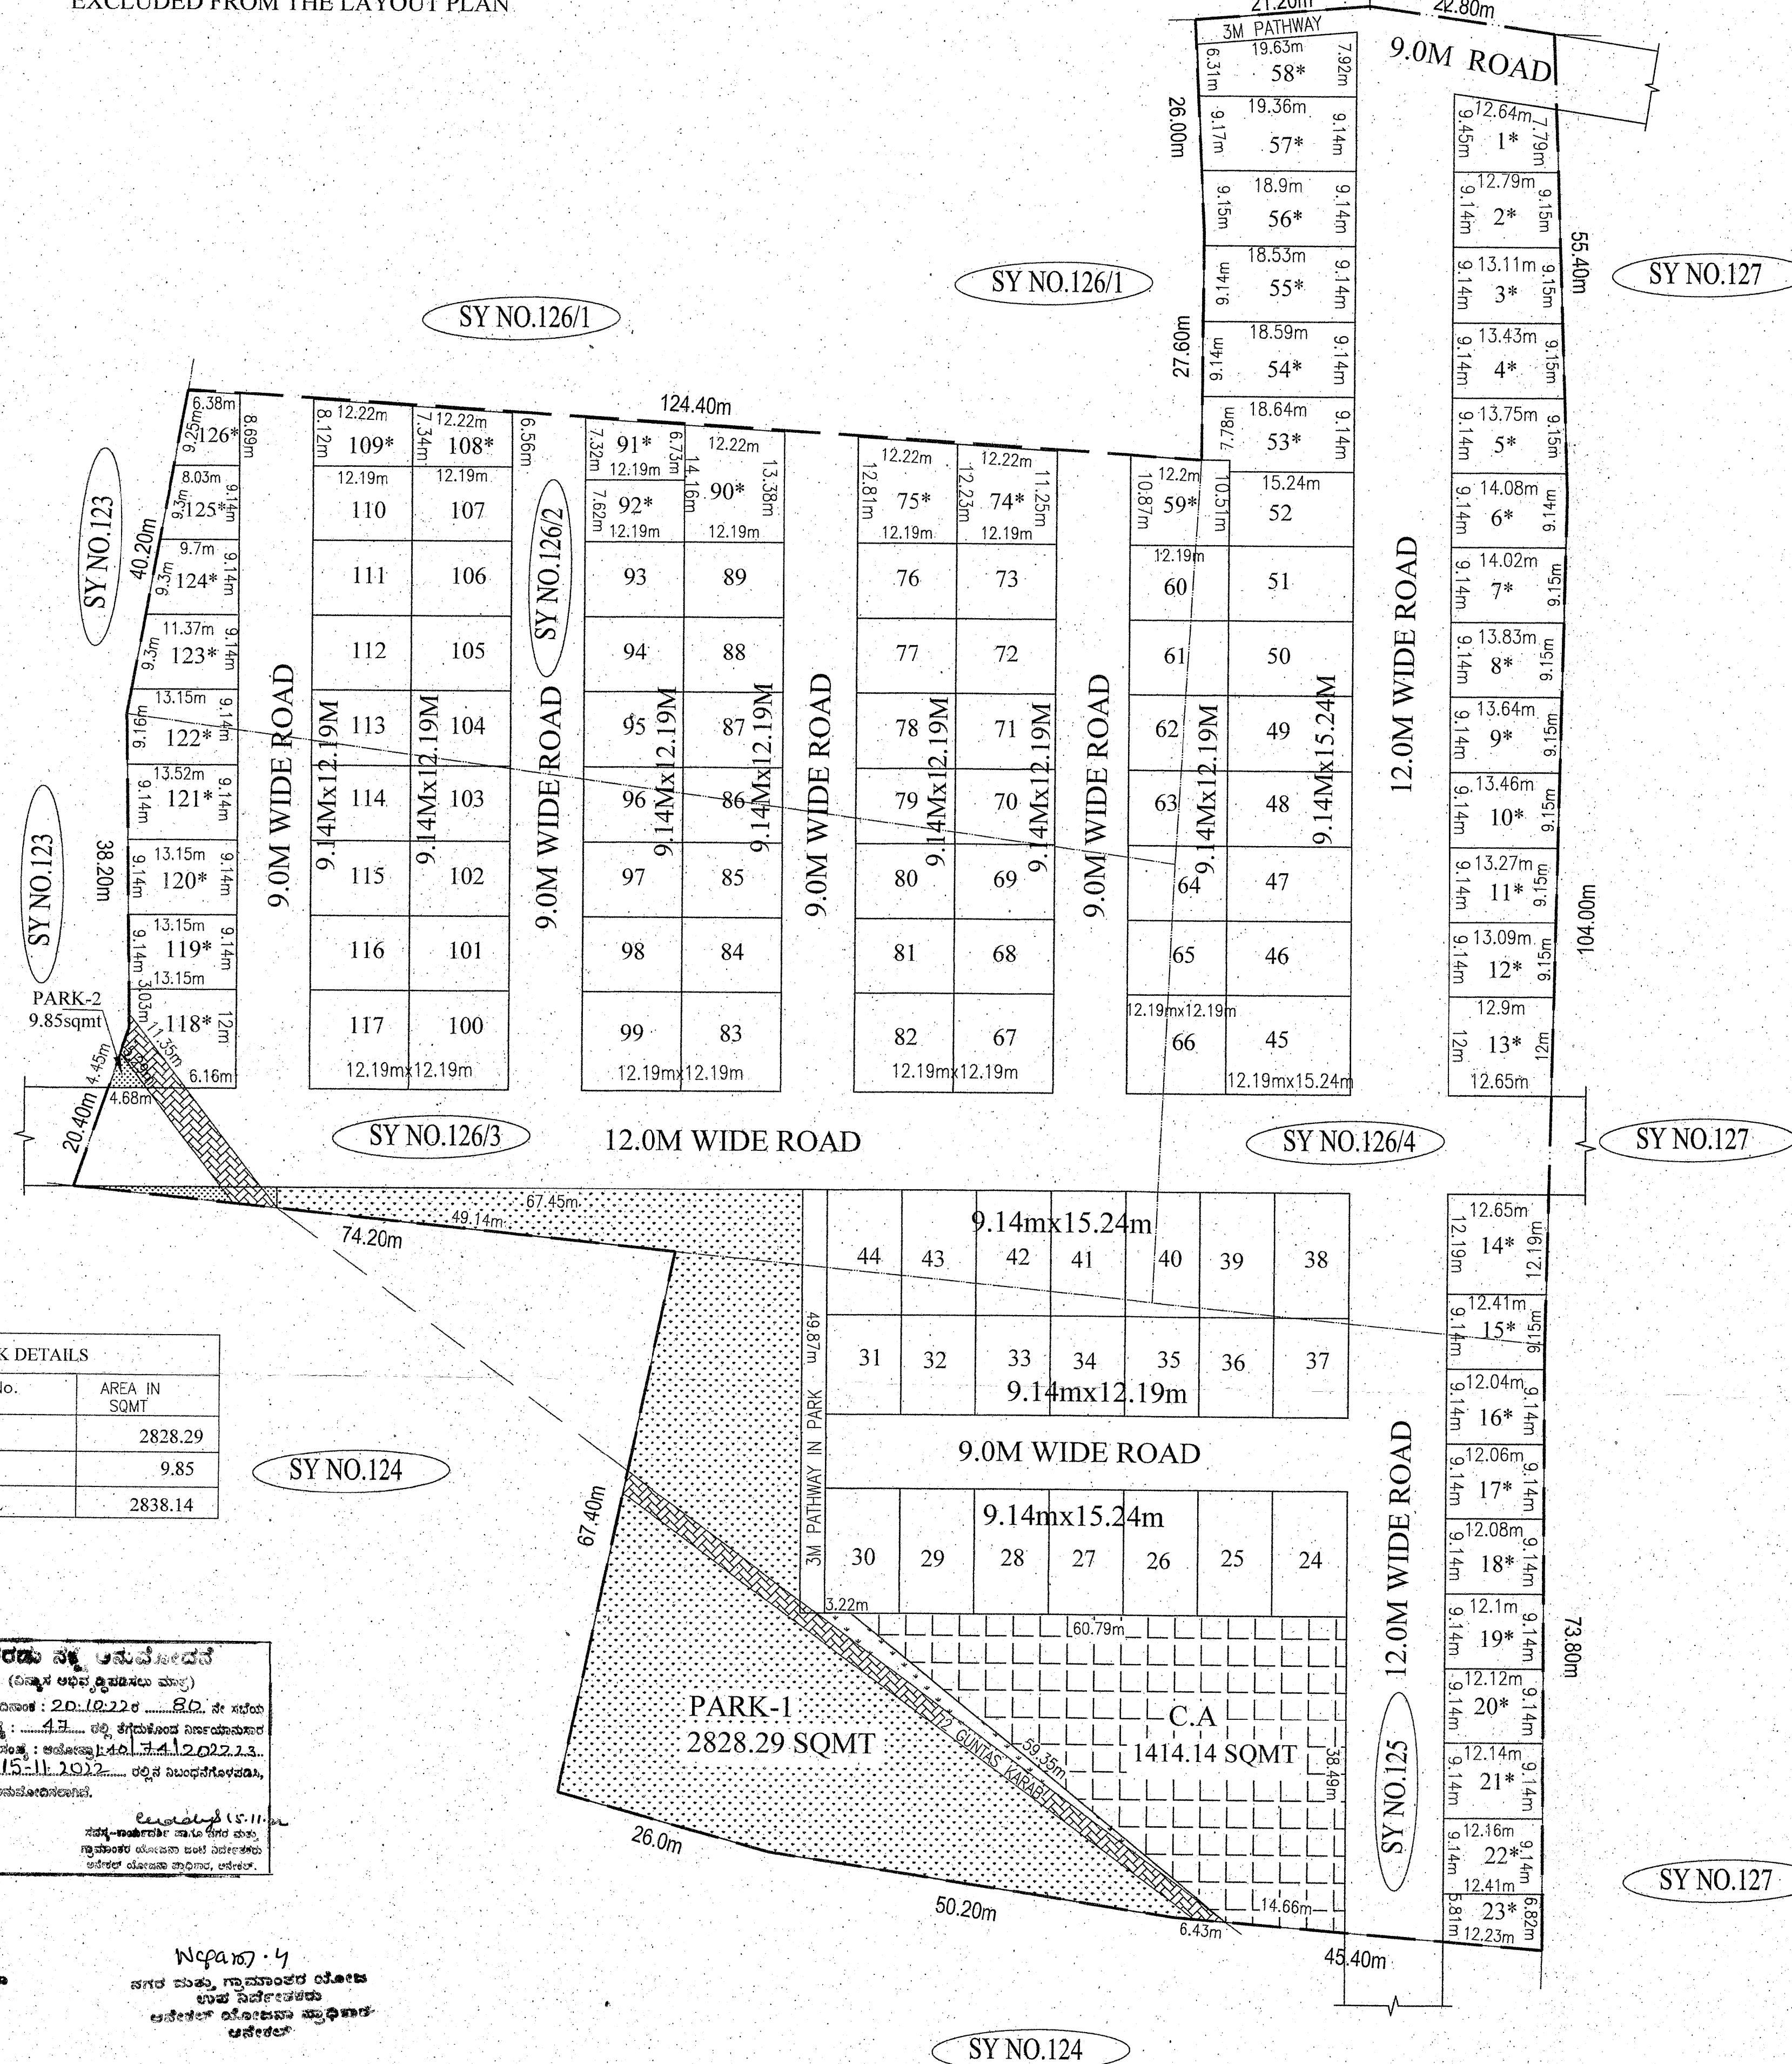

PARK DETAILS		
SL No.	PARK No.	AREA IN SQMT
1	PARK-1	2828.29
2	PARK-2	9.85
TOTAL		2838.14


ಕರ್ನಾಟಕ ಸರ್ಕಾರದ ಅಧೀನದಲ್ಲಿರುವ
(ಸರ್ಕಾರಿ) ಅಧಿಕಾರಿಗಳಿಂದ
ಆಯ್ಕೆಗೊಂಡ ದಿನಾಂಕ : 20.10.2016 ರಿಂದ 30.09.2017 ರವರೆಗೆ
ಅಥವಾ ಅದರ ನಂತರ 4.12.2016 ರಲ್ಲಿ ಸಲ್ಲಿಸಿದ ದಾಖಲೆಗಳನ್ನು
156 ಪುಟಗಳಲ್ಲಿ 156 ಪುಟಗಳಲ್ಲಿ 156 ಪುಟಗಳಲ್ಲಿ 156 ಪುಟಗಳಲ್ಲಿ
ದಿನಾಂಕ : 15.11.2017 ರಲ್ಲಿ ಸಲ್ಲಿಸಿದ ದಾಖಲೆಗಳನ್ನು
ಅಥವಾ ಅದರ ನಂತರ 4.12.2017 ರಲ್ಲಿ ಸಲ್ಲಿಸಿದ ದಾಖಲೆಗಳನ್ನು
ಅಥವಾ ಅದರ ನಂತರ 4.12.2017 ರಲ್ಲಿ ಸಲ್ಲಿಸಿದ ದಾಖಲೆಗಳನ್ನು

ನಗರ ಸರ್ಕಾರ
ನಗರ ಸರ್ಕಾರದ ಅಧೀನದಲ್ಲಿರುವ
ಅಧಿಕಾರಿಗಳಿಂದ
ಆಯ್ಕೆಗೊಂಡ ದಿನಾಂಕ : 20.10.2016 ರಿಂದ 30.09.2017 ರವರೆಗೆ
ಅಥವಾ ಅದರ ನಂತರ 4.12.2016 ರಲ್ಲಿ ಸಲ್ಲಿಸಿದ ದಾಖಲೆಗಳನ್ನು
156 ಪುಟಗಳಲ್ಲಿ 156 ಪುಟಗಳಲ್ಲಿ 156 ಪುಟಗಳಲ್ಲಿ 156 ಪುಟಗಳಲ್ಲಿ

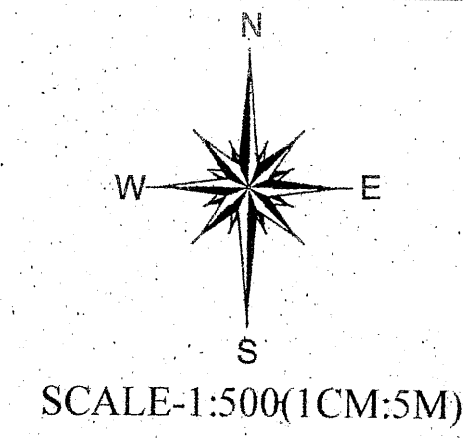

KEY PLAN

JIGANI HARAGADDE
TO BANERUGHATTA APC CIRCLE

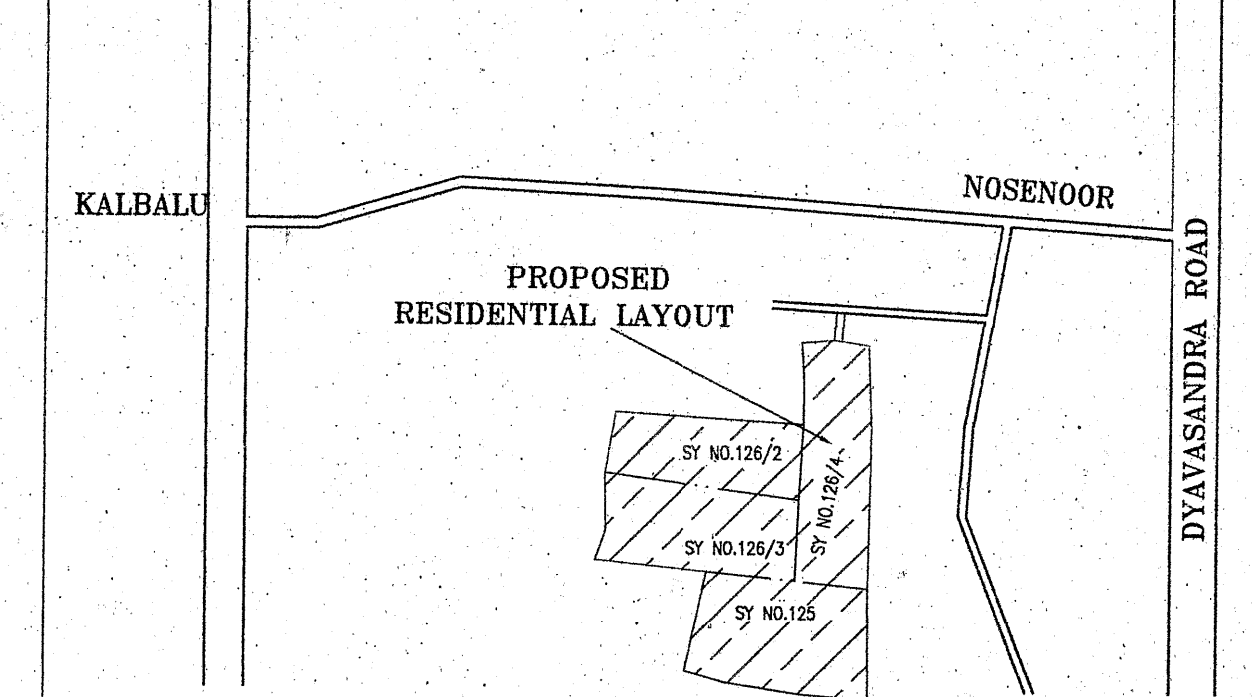

LEGENDS

LAYOUT BOUNDARY
REVENUE SY NO BOUNDARY

LAND USE ANALYSIS

Total Area --- 6 Acres 39 Guntas (28226.43 Sqm)

SL.NO	DESCRIPTION	AREA IN SQMT	%
1	RESIDENTIAL	15475.96	54.83 %
2	PARK	2838.14	10.05 %
3	C.A	1414.14	5.01 %
4	ROADS	8498.19	30.11 %
TOTAL AREA		28226.43	100.00 %

PLOT DETAILS

SL No.	DIMENSION	TOTAL NO.S OF SITE
1	9.14mx12.19m	51
2	9.14mx15.24m	21
3	12.19mx15.24m	01
4	12.19mx12.19m	07
5	ODD SITES*	46
TOTAL		126

TITLE

PROPOSED DRAFT RESIDENTIAL LAYOUT PLAN IN
SY NO. 125,126/2,126/3,126/4 OF NOOSENOOR VILLAGE
JIGANI HOBLI, ANEKAL TALUK,
BANGALORE URBAN DISTRICT.

OWNERS :

HANUMA REDDY, NAGARAJU, M. RAVICHANDRA
JDA, GPA HOLDERS

M/s AASHRITHAA PROPERTIES PVT LTD.
Represented by Its Managing Director

M. MURALIREDDY

ENGINEER :

S. CHANDRASHEKAR
Reg. No. BCC/BL-365-1407