


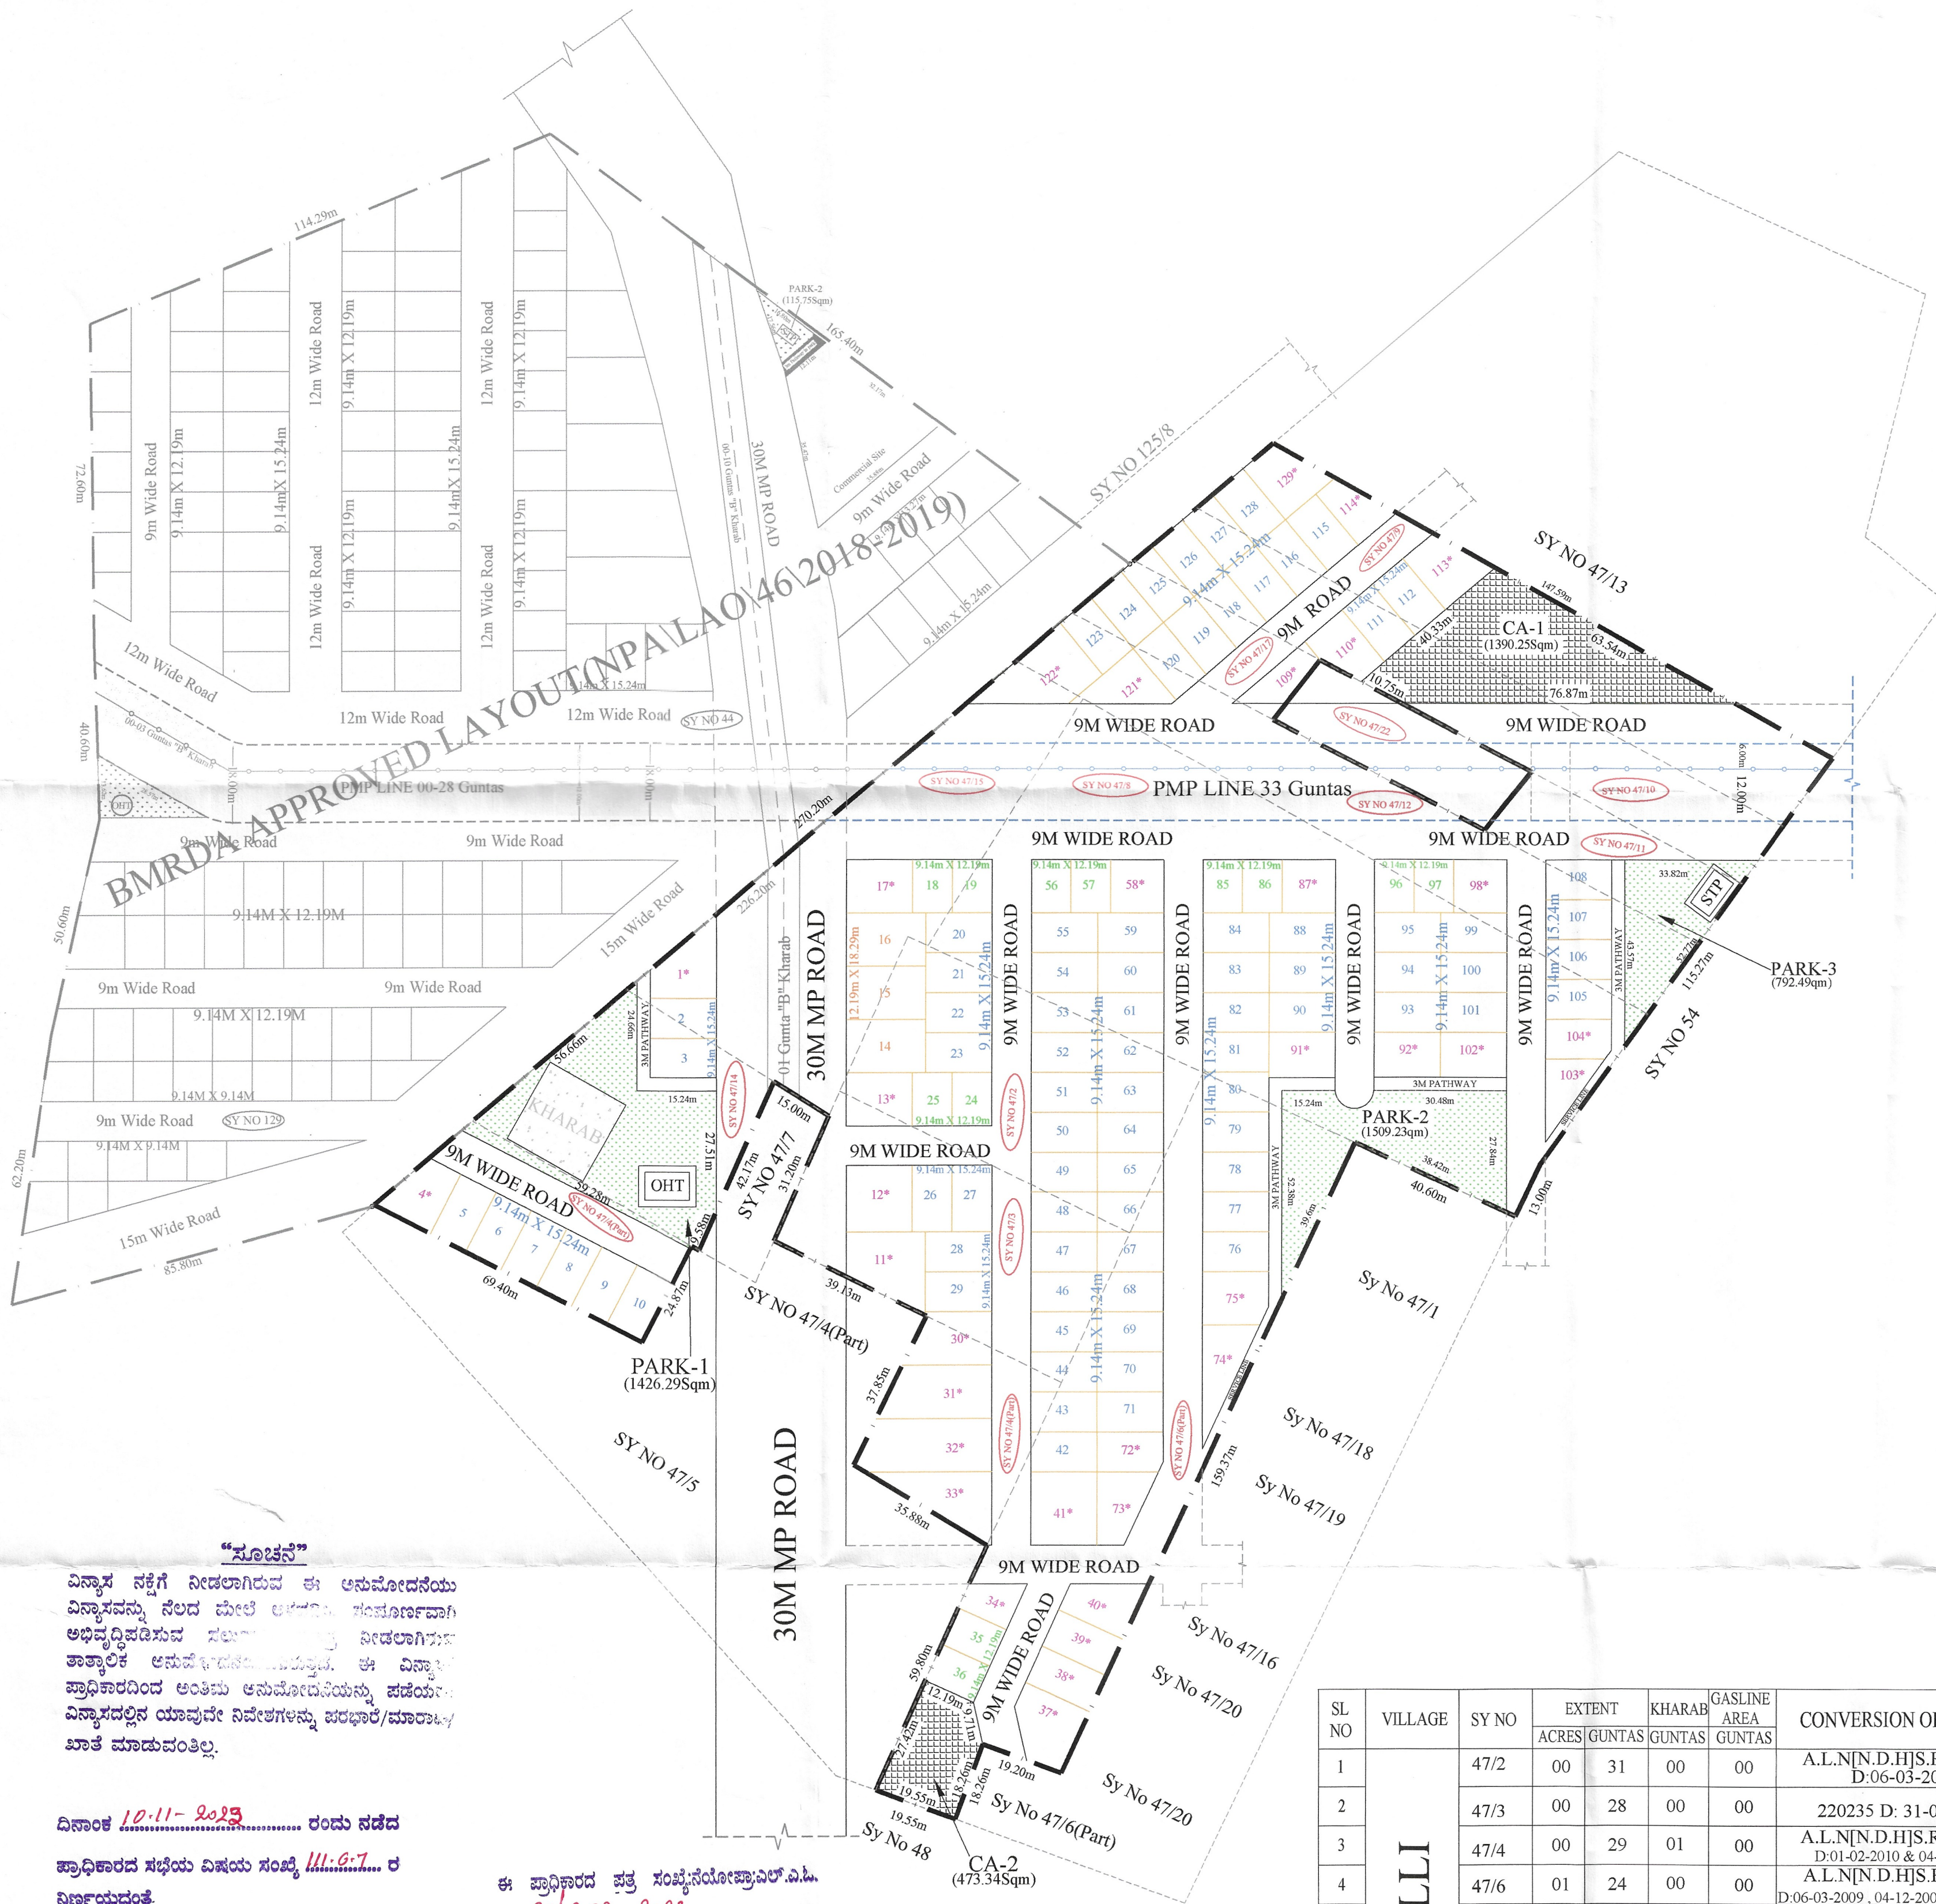

“ಸೂಚನೆ”
 ವಿನ್ಯಾಸ ಸೆಕ್ಷಿಗೆ ನೀಡಲಾಗಿರುವ ಈ ಅನುಮೋದನೆಯು ವಿನ್ಯಾಸವನ್ನು ನೆಲದ ಮೇಲೆ ಅಳವಡಿಸಲು ಸಂಬಂಧಿಸಿದ ಅಭಿವೃದ್ಧಿಪಡಿಸುವ ಸಮಗ್ರ ನಿರ್ದೇಶನಗಳನ್ನು ತಾತ್ಕಾಲಿಕ ಅನುಮೋದನೆಯಾಗಿ ನೀಡಲಾಗಿದೆ. ಈ ವಿನ್ಯಾಸ ಪ್ರಾಧಿಕಾರದಿಂದ ಅಂತಿಮ ಅನುಮೋದನೆಯನ್ನು ಪಡೆಯಲು ವಿನ್ಯಾಸದಲ್ಲಿನ ಯಾವುದೇ ನಿರ್ವಹಣಾ ಪರಭಾರ/ಮಾರಾಟ/ಖಾತೆ ಮಾಡುವಂತಿಲ್ಲ.

ದಿನಾಂಕ 10.11-2023 ರಂದು ನಡೆದ ಪ್ರಾಧಿಕಾರದ ಸಭೆಯ ವಿಷಯ ಸಂಖ್ಯೆ 111.0.7 ರ ನಿರ್ಣಯದಂತೆ.

ಈ ಪ್ರಾಧಿಕಾರದ ಪತ್ರ ಸಂಖ್ಯೆ:ನಿಯೋಪ್ರಾ.ಎಂ.ಎ. 27/2022-2023


ದಿನಾಂಕ: 06.03-2023 ರಲ್ಲಿ ನಮೂದಿಸಿರುವ ನಿಬಂಧನೆಗಳೊಳಗೆ ಈ ವಿನ್ಯಾಸವನ್ನು ಅನುಮೋದಿಸಲಾಗಿದೆ.

Assistant Director of Town & Country Planning
 Nelamangala Planning Authority
 Nelamangala.


Deputy Director of Town & Country Planning
 Nelamangala Planning Authority
 Nelamangala.

Joint Director of Town & Country Planning & Member Secretary
 Nelamangala Planning Authority
 Nelamangala.

SL NO	VILLAGE	SY NO	EXTENT		KHARAB	GASLINE AREA	CONVERSION ORDER NO.
			ACRES	GUNTAS	GUNTAS	GUNTAS	
1	MATHAHALLI	47/2	00	31	00	00	A.L.N[N.D.H]S.R-78/06-07 D:06-03-2009
2		47/3	00	28	00	00	220235 D: 31-07-2021
3		47/4	00	29	01	00	A.L.N[N.D.H]S.R-95/06-07 D:01-02-2010 & 04-12-2015
4		47/6	01	24	00	00	A.L.N[N.D.H]S.R-14/05-06 D:06-03-2009, 04-12-20013 & 26-2-2018
5		47/8	02	03	00	08	A.L.N[N.D.H]S.R-14/05-06 D:06-03-2009 & 04-12-20013
6		47/9	00	27	00	03	A.L.N.S.R[N.D.H]94/06-07 D:07-12-2009
7		47/10	00	19	00	06	A.L.N [N.D.H]S.R-80/10-11 D:26-04-2011
8		47/11	00	07	00	02	A.L.N[N.D.H]S.R-95/06-07 D:01-02-2010 & 04-12-2015
9		47/12	00	22	00	07	A.L.N[N.D.H]S.R-80/10-11 D:26-04-2011
10		47/14	00	18	04	00	220233 D:31-07-2021
11		47/15	00	31	01	07	404592 D: 03-10-2022 404852 D: 09-10-2022
12		47/17	00	09	00	00	A.L.N[N.D.H]S.R-95/06-07 D:01-02-2010
TOTAL			09	08	06	33	

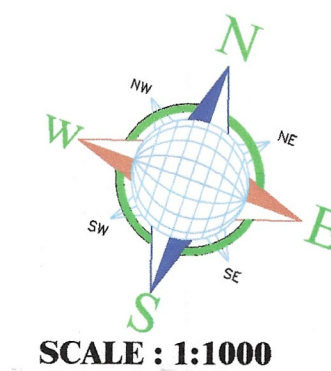

KEY PLAN N.T.S

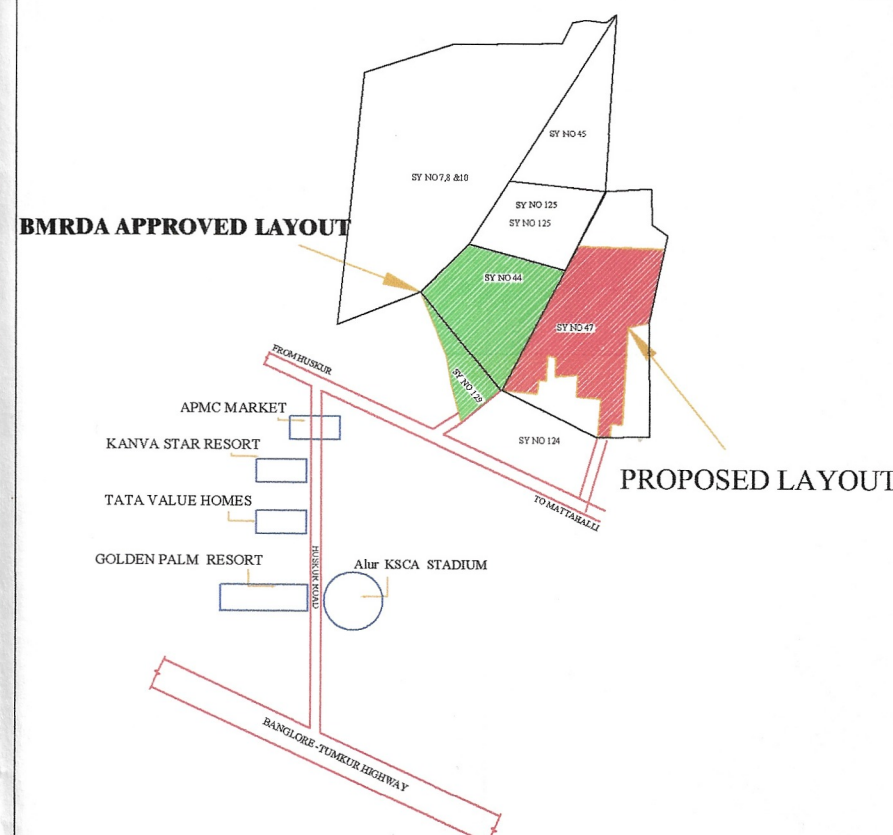

LEGENDS

LAYOUT BOUNDARY	— — — — —
SURVEY LINE	-----
OVER HEAD TANK	OHT
SEWAGE TREATMENT PLANT	STP

-:AREA STATEMENT:-

EXTENT = 09A-08G OR 37230.56 Sqm

LAND USE ANALYSIS

LAND USE	AREA IN SQ.M	PERCENTAGE
RESIDENTIAL	19487.02	52.34%
PARKS	3728.02	10.02%
CA	1863.59	5.01%
ROAD	12151.93	32.63%
TOTAL	37230.56	100.00%

-:PLOT DETAILS:-

SL NO	PLOT SIZE	NO. OF SITE
1	12.19 X 18.29M	03
2	9.14M X 15.24M	79
3	9.14M X 12.19M	12
4	ODD SITES*	35
TOTAL		129

TITLE:

PROPOSED RESIDENTIAL LAYOUT
 IN SY NO'S . 47/2, 47/3, 47/4, 47/6, 47/8, 47/9, 47/10, 47/11, 47/12, 47/14, 47/15 & 47/17 OF
MATHAHALLI VILLAGE,
DASANAPURA HOBLI, BANGALORE NORTH TALUK,
BANGALORE URBAN DISTRICT.

SIGNATURE:

(Signature)

MINDCOMP DWELLINGS LLP
 K. N. SURENDRA
 AUTHORISED SIGNATORY
 (GPA Holder for Sai Aasha Developers & Others)

ENGINEER SIGNATURE:

(Signature)
YASMEEN JAM
 NEL-BU/02-2015-16
AFTAB INTERIORS
 ENGINEERS & ARCHITECTS
 Asmita Marzli, Subhashnagar
 Nelamangala, Ph no: 9341725911