





फक्त निवसी-२ दि. १६-०३-२०२२
 APPROVED SUBJECT TO CONDITION
 APPROVED UNDER COMMENCEMENT
 CERTIFICATE NO.: ६६/३६१/२१.....
 Building Inspector Deputy Engineer
 BUILDING PERMISSION DEPT.
 ZONE- P.M.C.

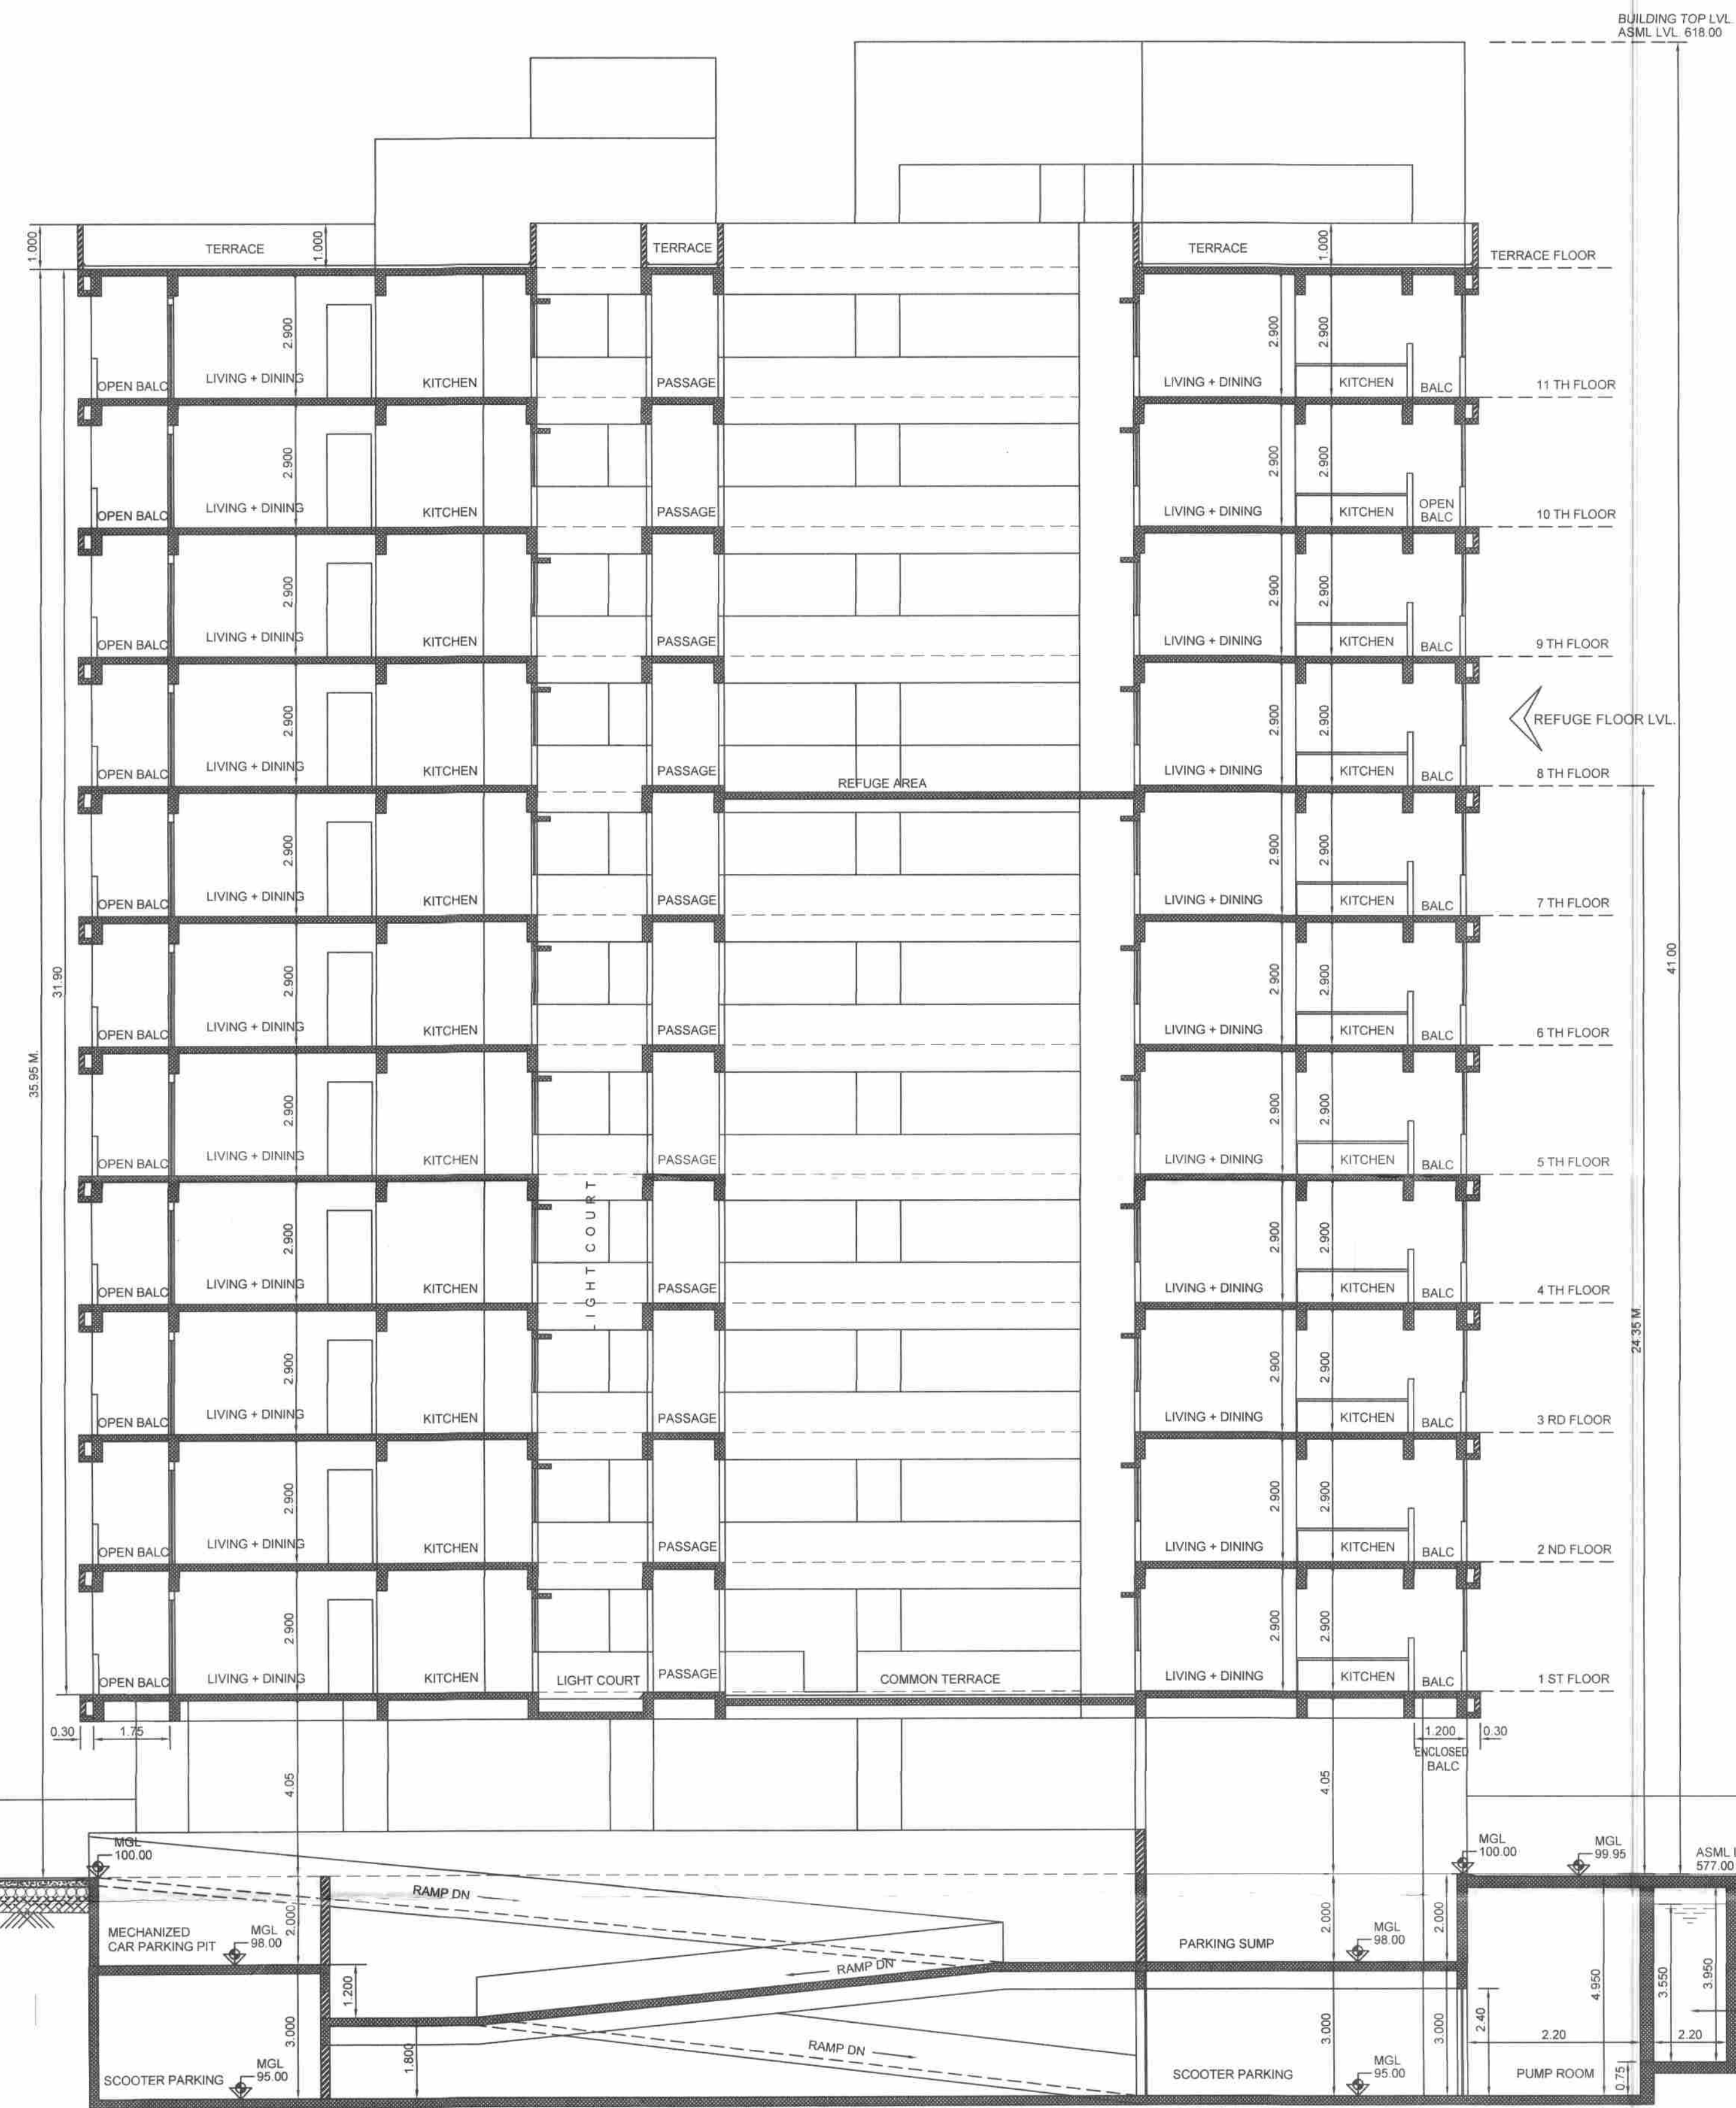

SCETION 'A-A'

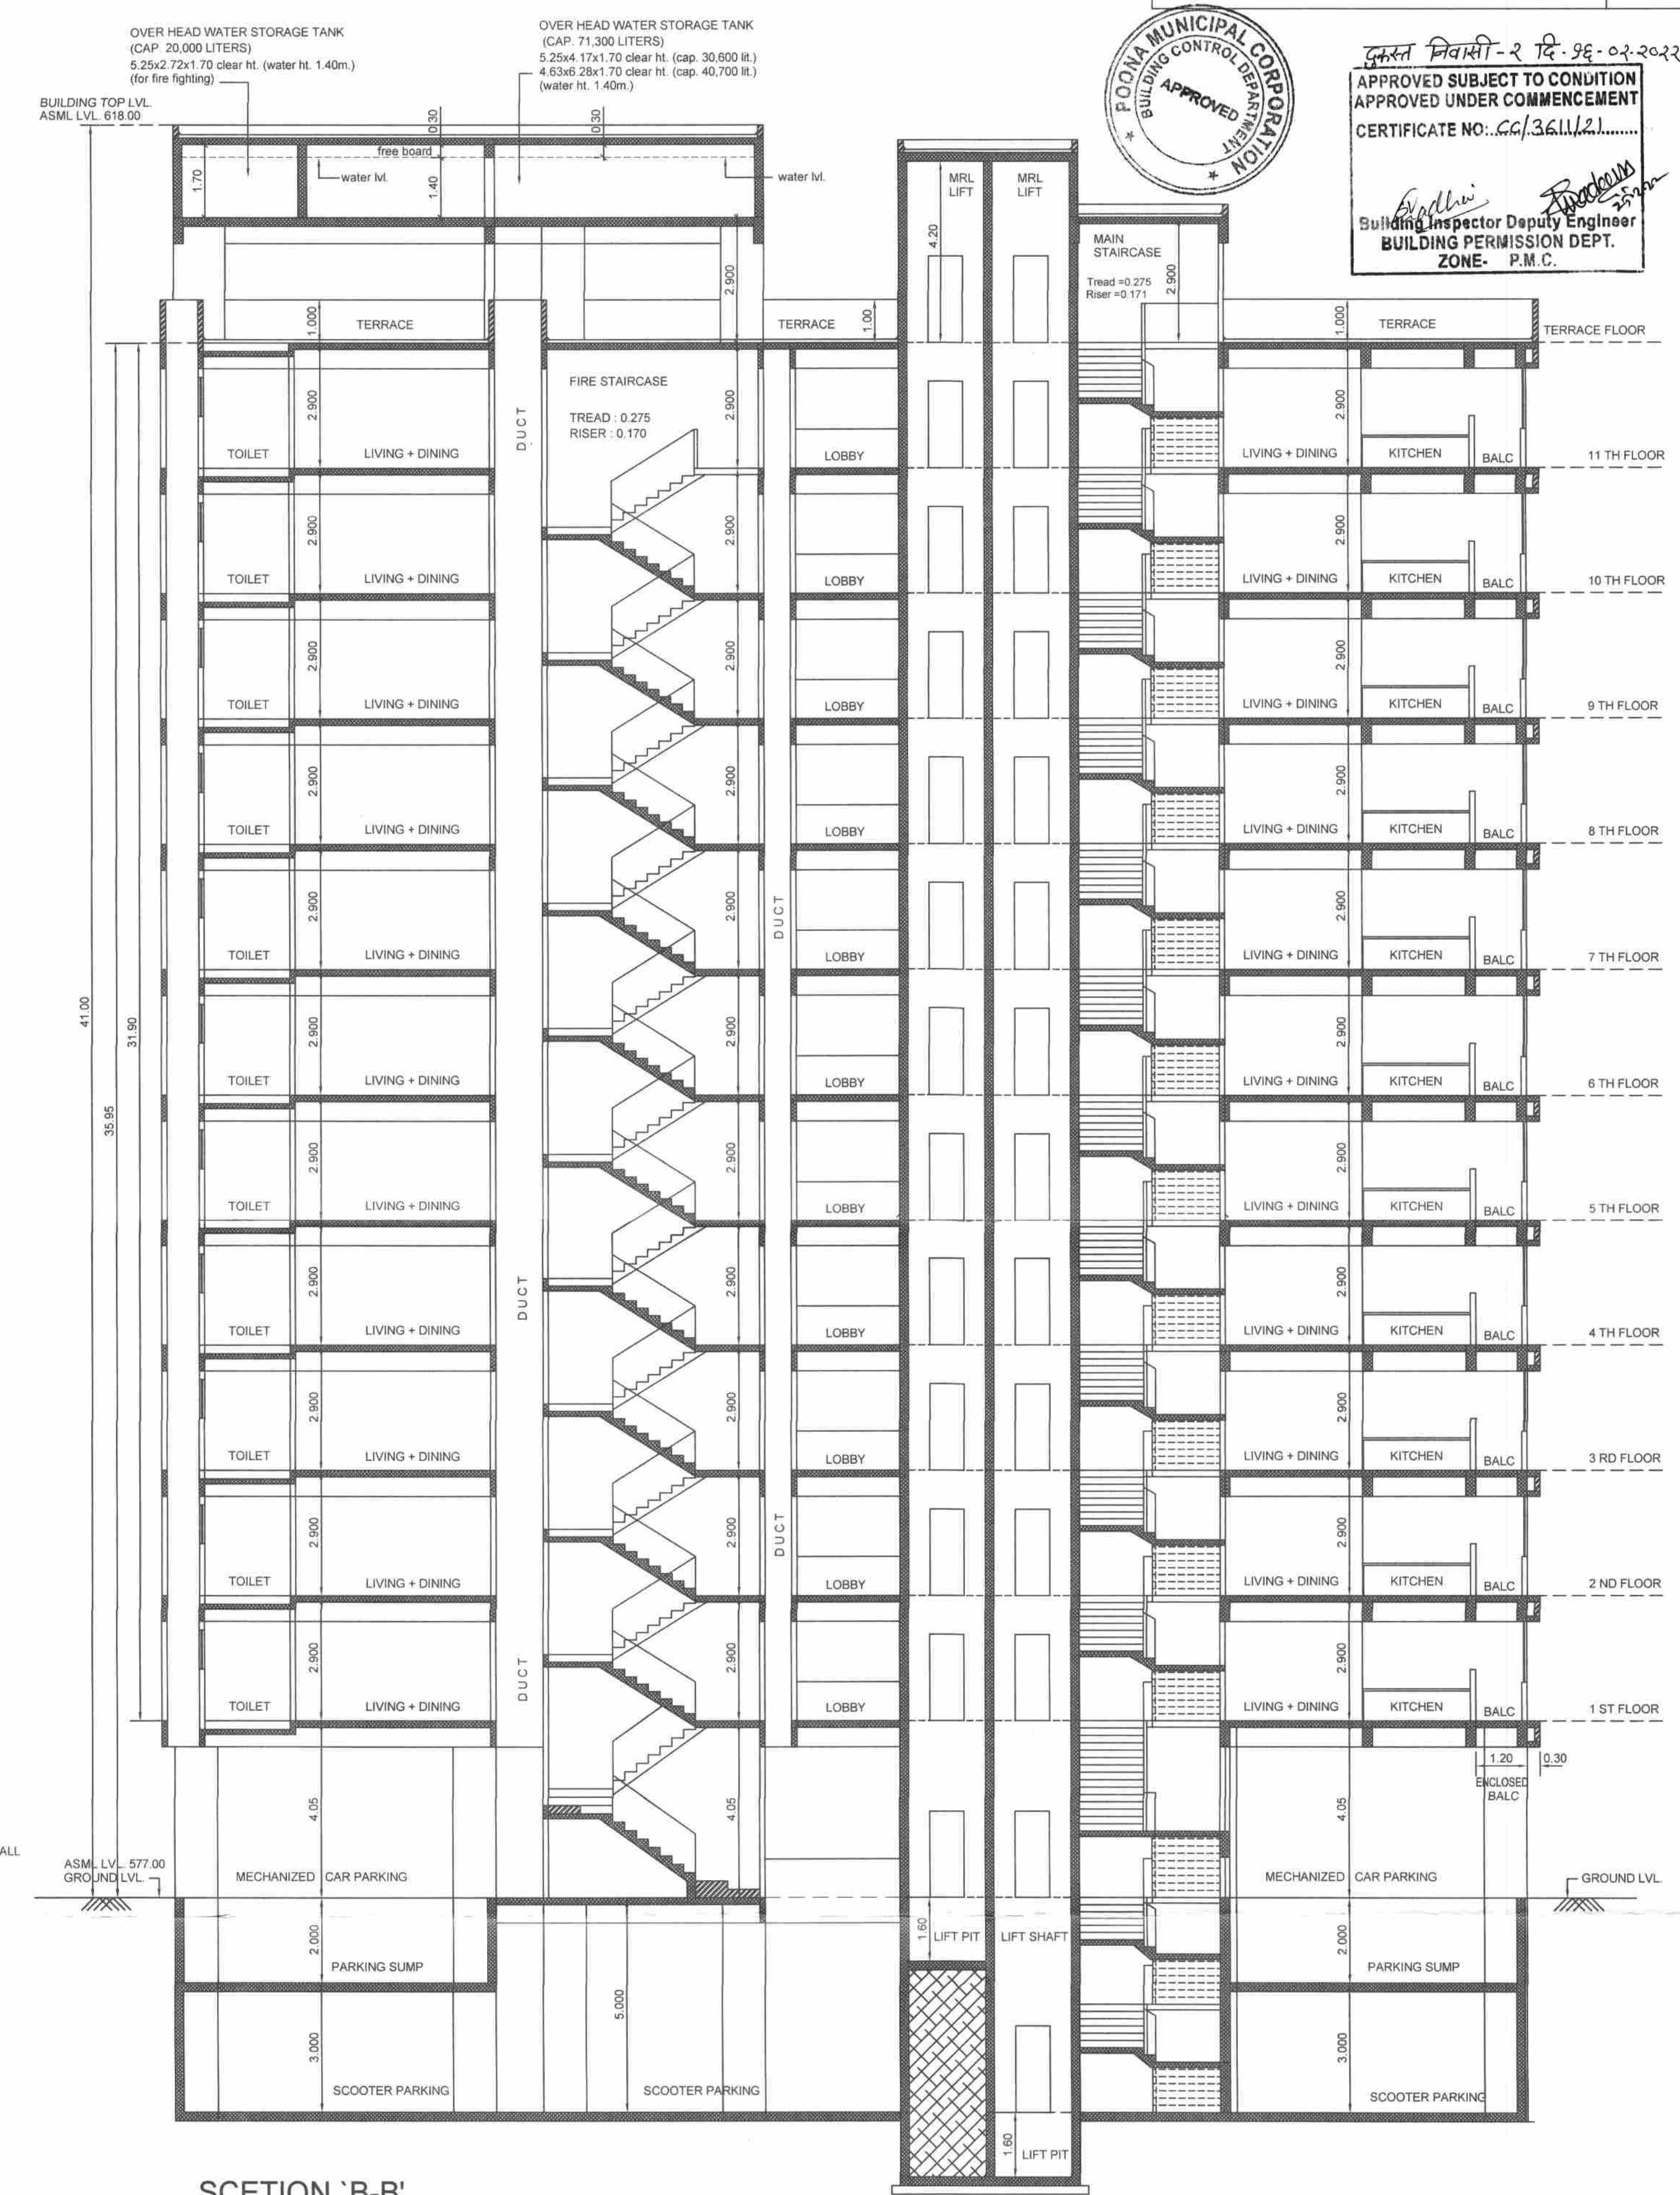

SCETION 'B-B'

PROJECT :
 PRPOSED RESIDENTIAL
 BUILDING AT
 S.NO. 5, PLOT NO.81 & 82
 PASHAN , PUNE

OWNER'S NAME AND SIGNATURE:

Dilip S. Angal
 FOR ANGAL & CO.
 MR. DILIP S. ANGAL
 PARTNER

PROJ. INDEX
 P- 618
 DRAWING NO.
 MPL-06
 DATE
 20-11-2021
 DRN BY
 Swapnil

NORTH

 SCALE
 1:100

ARCHITECTS
STUDIO COLLABORATIVE
 2.SARTHAK, BHARATI NIWAS SOCIETY,
 INCOME TAX LANE, PRABHAT ROAD,
 ERANDAWNE,PUNE-411 004.
 SUDHIR GODBOLE (ARCHITECT)
 CA/82/7044.