

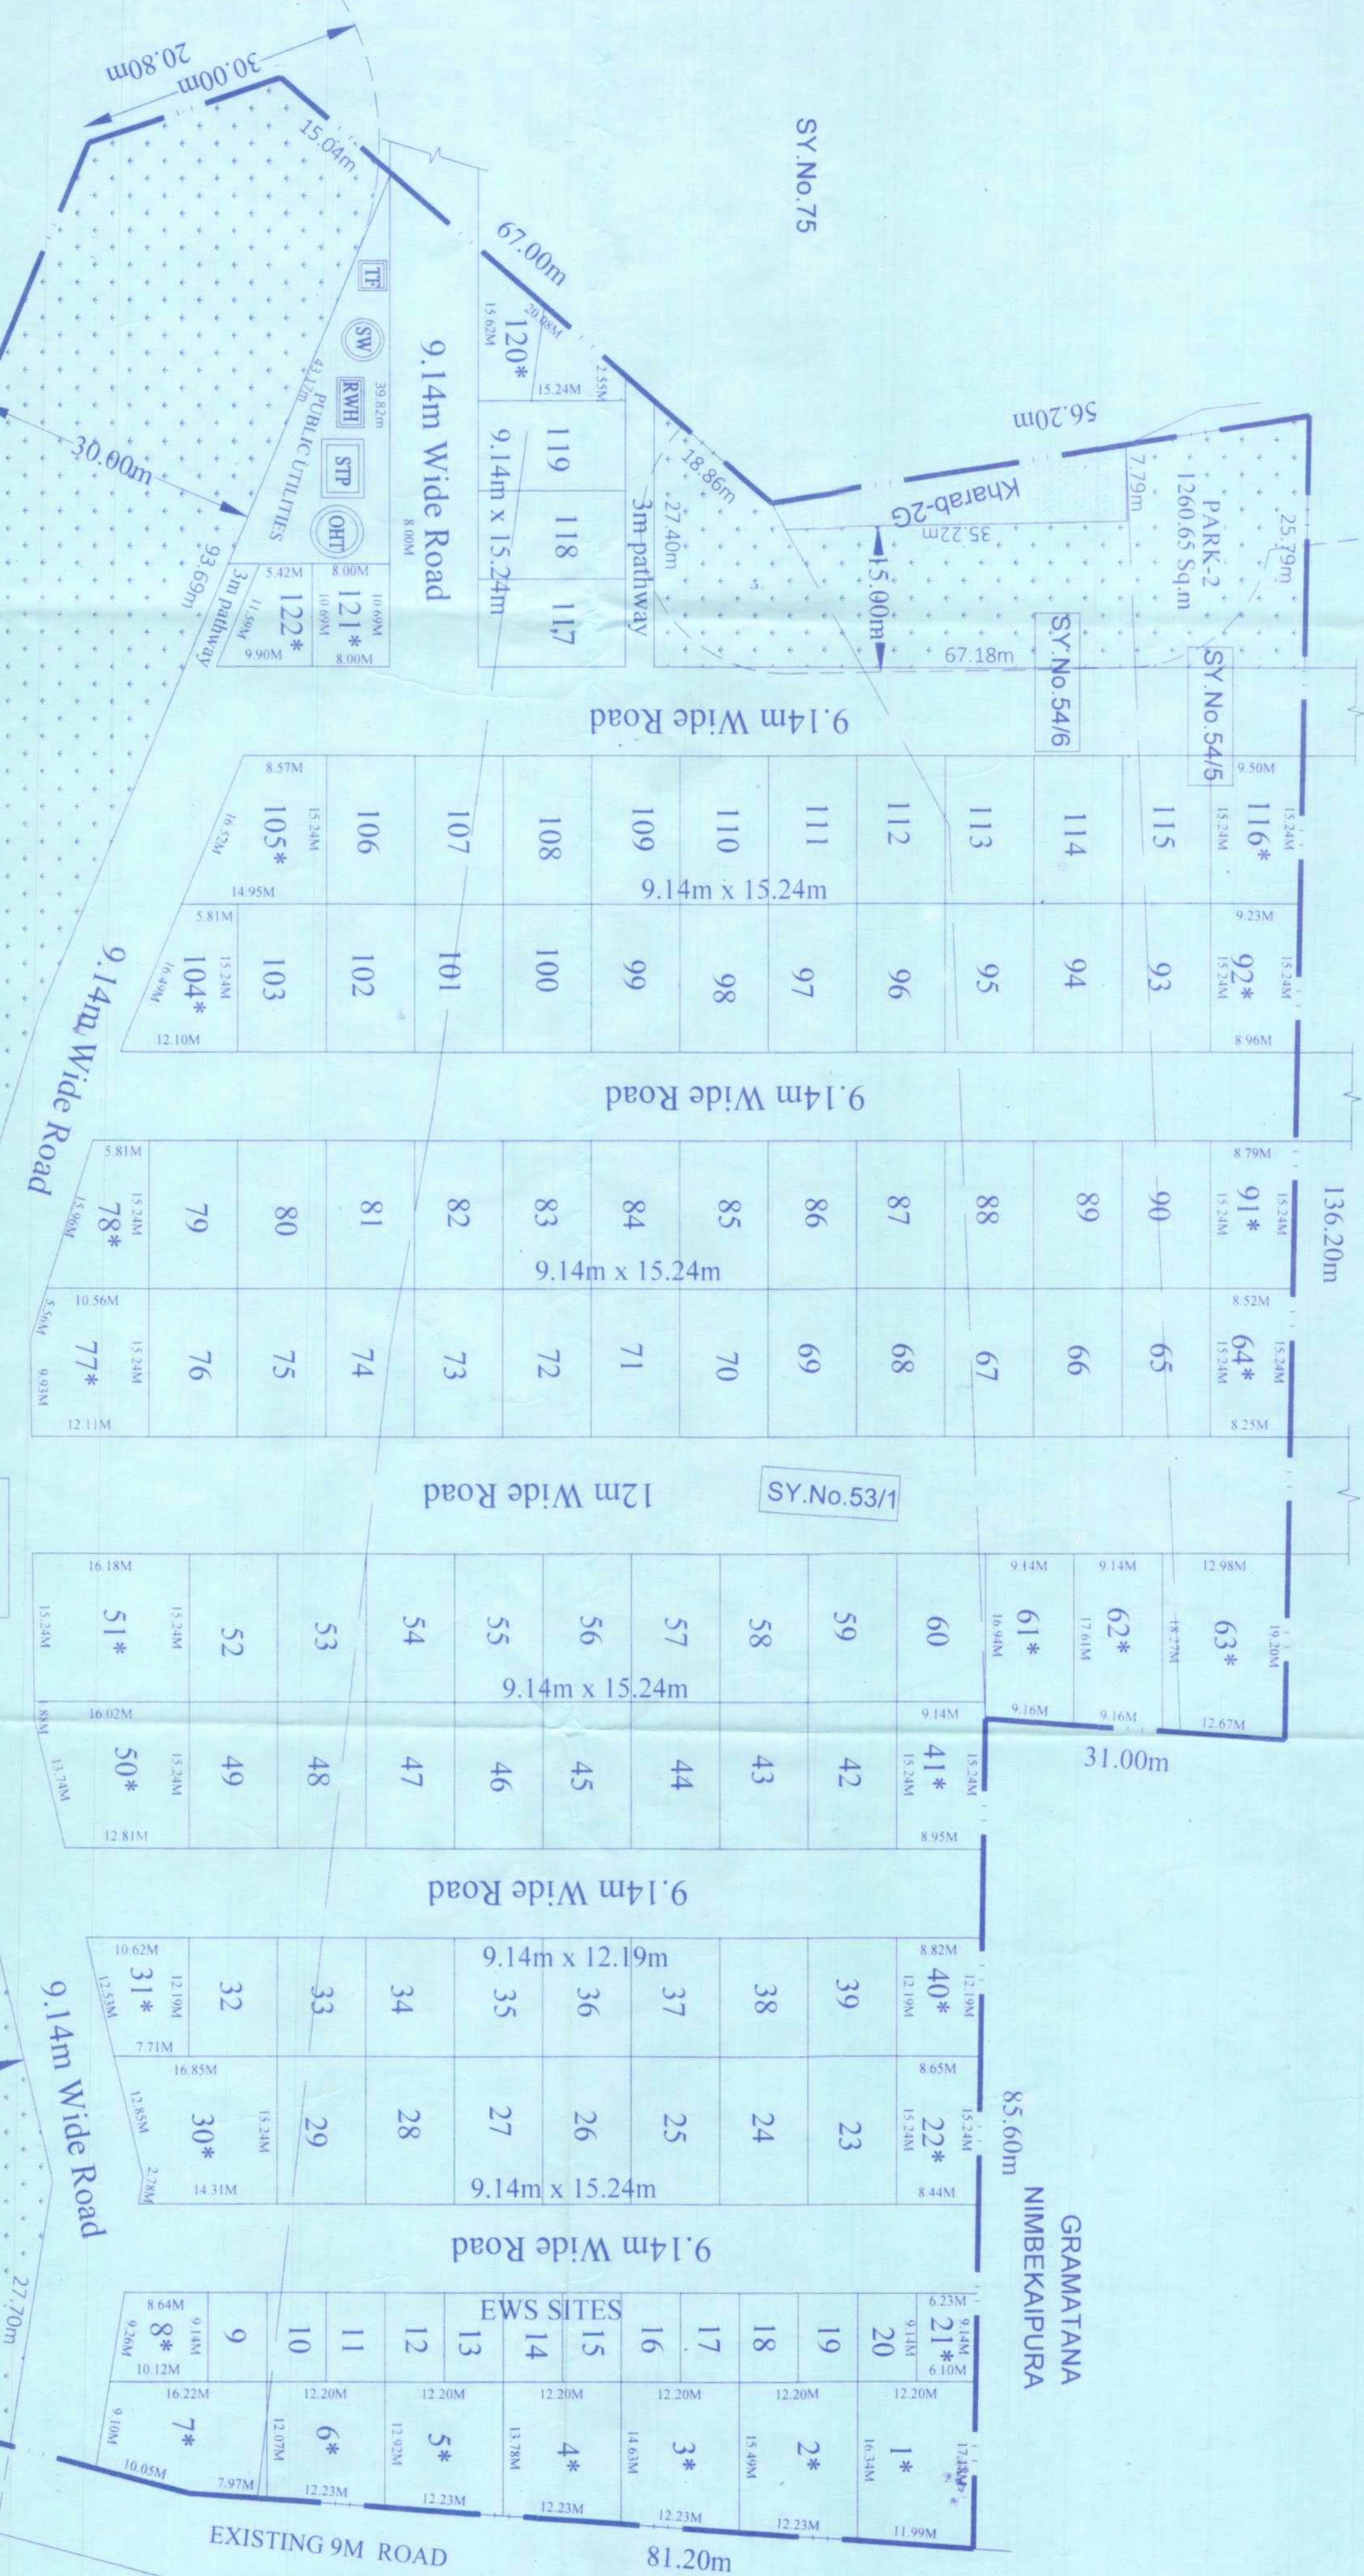
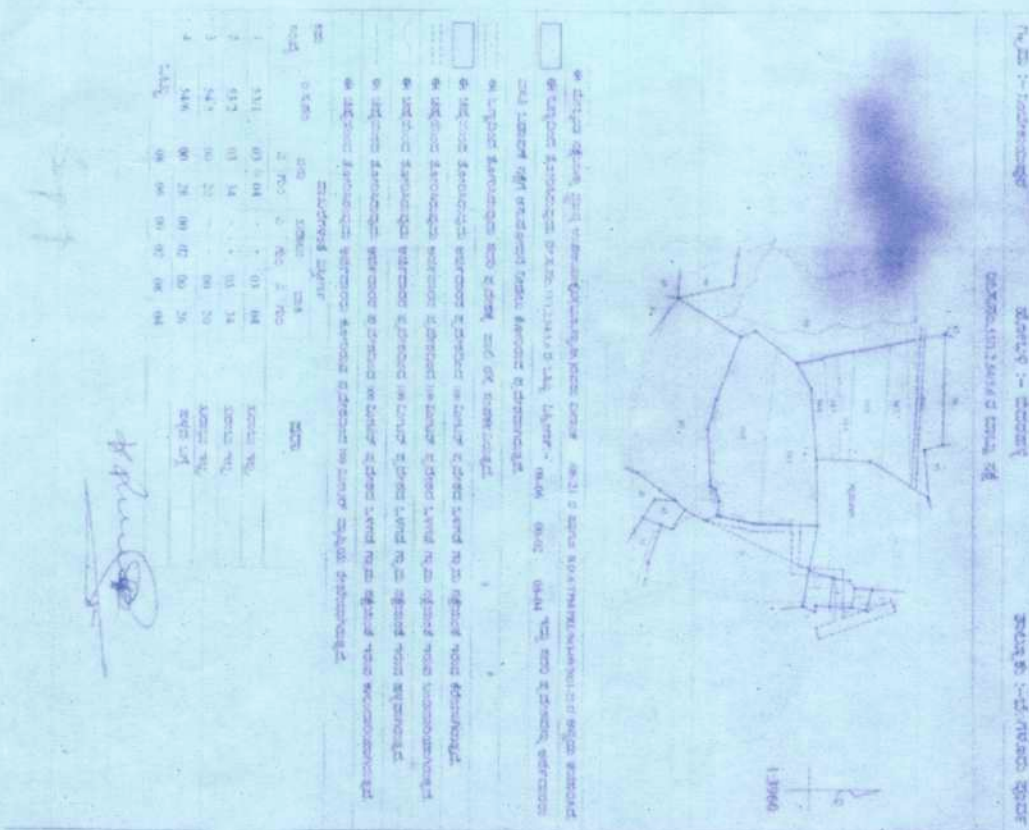


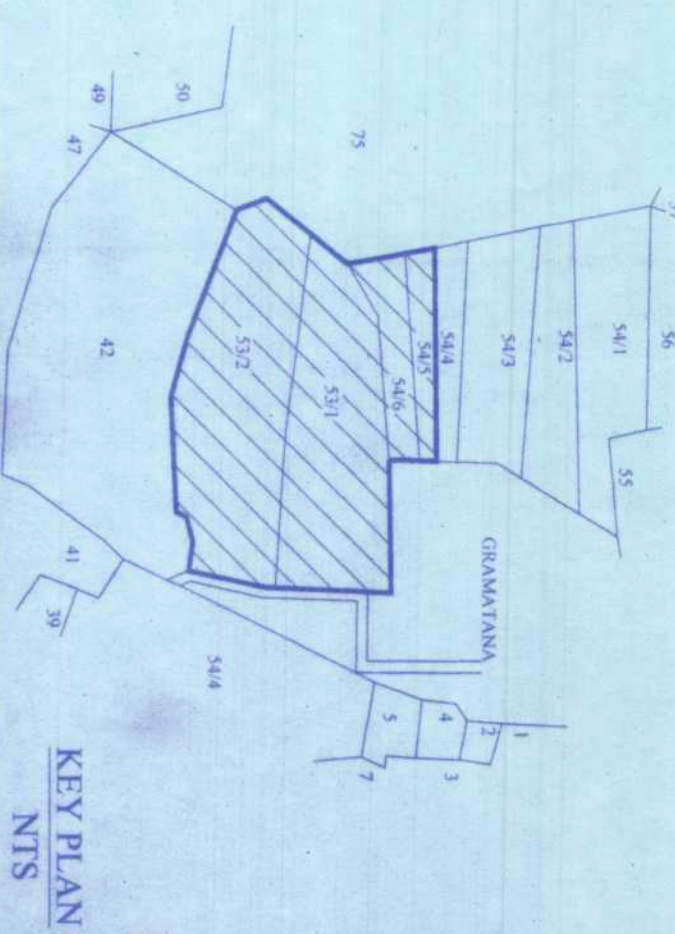

SL.NO	DESCRIPTION	AREA IN Sq.m	%
1	RESIDENTIAL	16263.18	49.43
2	PARK & OPEN SPACE	8733.41	26.64
3	PUBLIC UTILITIES	332.02	1.01
4	ROADS	7510.47	22.92
TOTAL AREA		32779.08	100.00

SL NO	PILOT SIZE	NO OF SITES
1	EWS SITES	12
2	9.14m x 12.19m	08
3	9.14m x 15.24m	72
4	ODD SITES *	30
TOTAL		122

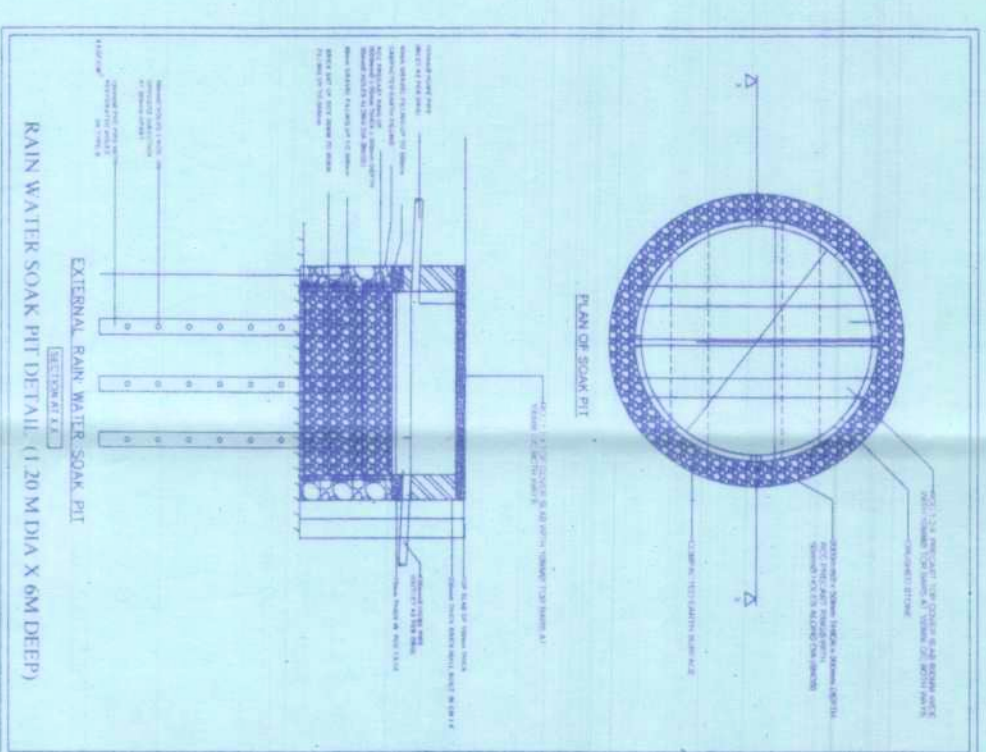

PROVISIONAL RESIDENTIAL LAYOUT PLAN IN
SY NO.53/1, 53/2, 54/5 & 54/6 OF NIMBEKAIPURA VILLAGE,
BANGALORE URBAN DISTRICT.

Owner Signature

Sri K. Vinod Reddy
Partner
M/s Brick Culture Housing L.L.P.
(Cpa holder for Smt. Rahina Begum)

Engineer Signature

SRIKANTH C.N
BCC/BL/3.6/E-4449/2019-20

NOTE:-

1) The Provisional Residential Layout Plan is Approved By Town Planning Committee vide Resolution No:-23.14/2022 Dtd:-22-06-2022

2) Applicant has remitted Rs.5591800.00 Challan no. GN22103293 Dtd. 17.10.2022

3) Applicant has to abide by the Conditions imposed in work order.

4) Work order issued vide no. BDA/TPM/PL-09/2021-221 2490+ /2022-23 Dtd:- 25/11/2023

ಪ್ರಾಥಮಿಕ ಹಂತದ ಯೋಜನೆಯನ್ನು ಅನುಷ್ಠಾನಗೊಳಿಸಲು ಸಂಬಂಧಿಸಿದಂತೆ ಸಾರ್ವಜನಿಕ ಕಾನೂನು 4-13-2011 ರ ಪ್ರಕಾರ
ಪಟ್ಟಣ ನಿಯಂತ್ರಣಾಧಿಕಾರಿಗಳಿಂದ ಅನುಮೋದನೆ ನೀಡಲಾಗಿದೆ.
ಪಟ್ಟಣ ನಿಯಂತ್ರಣಾಧಿಕಾರಿಗಳಿಂದ ಅನುಮೋದನೆ ನೀಡಲಾಗಿದೆ.
ಪಟ್ಟಣ ನಿಯಂತ್ರಣಾಧಿಕಾರಿಗಳಿಂದ ಅನುಮೋದನೆ ನೀಡಲಾಗಿದೆ.

Town Planner

Asst. Director

Deputy Director

Joint Director

Additional Director

Town Planning Member

Commissioner

SCALE:1:500(1CM=5M)