


SCALE:- 1:500

KEY PLAN

KACHANAYAKANAHAKLI
TO HENNAGARA VILLAGE

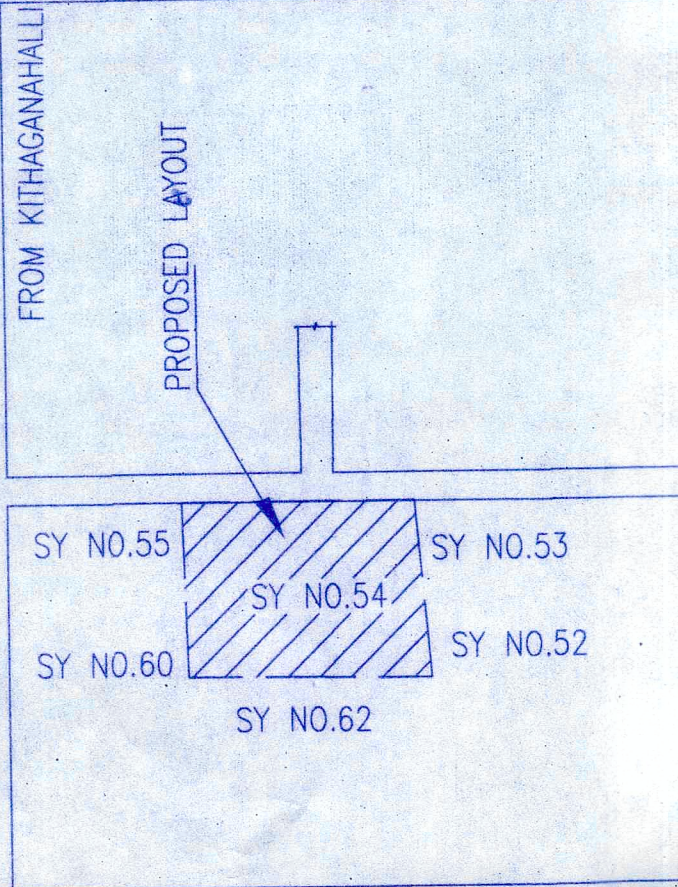

ABSTRACT OF LAND

SL NO.	SY NO	AREA IN AS PER RECORD		CONVERSION ORDER NO.
		A	G	
1	54	2	36	0
TOTAL EXTENT		2	36	0

ALN (AU) SR 113/2012-13
DATED: 22/10/2012

LAND USE ANALYSIS

TOTAL AREA - 2 ACRES 36 GUNTAS.

SL NO.	LAND USE	Sq.mtr	Percentage
1	RESIDENTIAL	6037.15	51.44
2	COMMERCIAL	193.60	1.65
3	PARK	91.61	0.78
4	C.A	126.30	1.07
5	ROAD	5287.06	45.06
TOTAL		11735.72	100.00

PLOT DETAILS

SL NO.	DIMENSION	TOTAL NOS.
1	9.14Mx12.19M	31
2	ODD SITES	19
TOTAL		50

ENGINEER'S
SIGNATURE

S. MYTHILI
BCC/BL-3.6/S-1299.10-11
BBMP & Online Registered Engineer

HARINISHREE ASSOCIATE
Architecture-Planning-Engineering Consulting
Mob: 9892047204


OWNER'S NAME

M/S ICON HOMZ LLP
REP. BY: ITS PARTNERS

RAJASEKHAR GOWRINENI P.MANMOHAN REDDY

TITLE

PROPOSED DRAFT RESIDENTIAL LAYOUT PLAN IN
SY No. 54 OF KACHANAYAKANAHAKLI
VILLAGE, JIGANI HOBLI, ANEKAL TALUK,
BENGALURU URBAN DISTRICT.

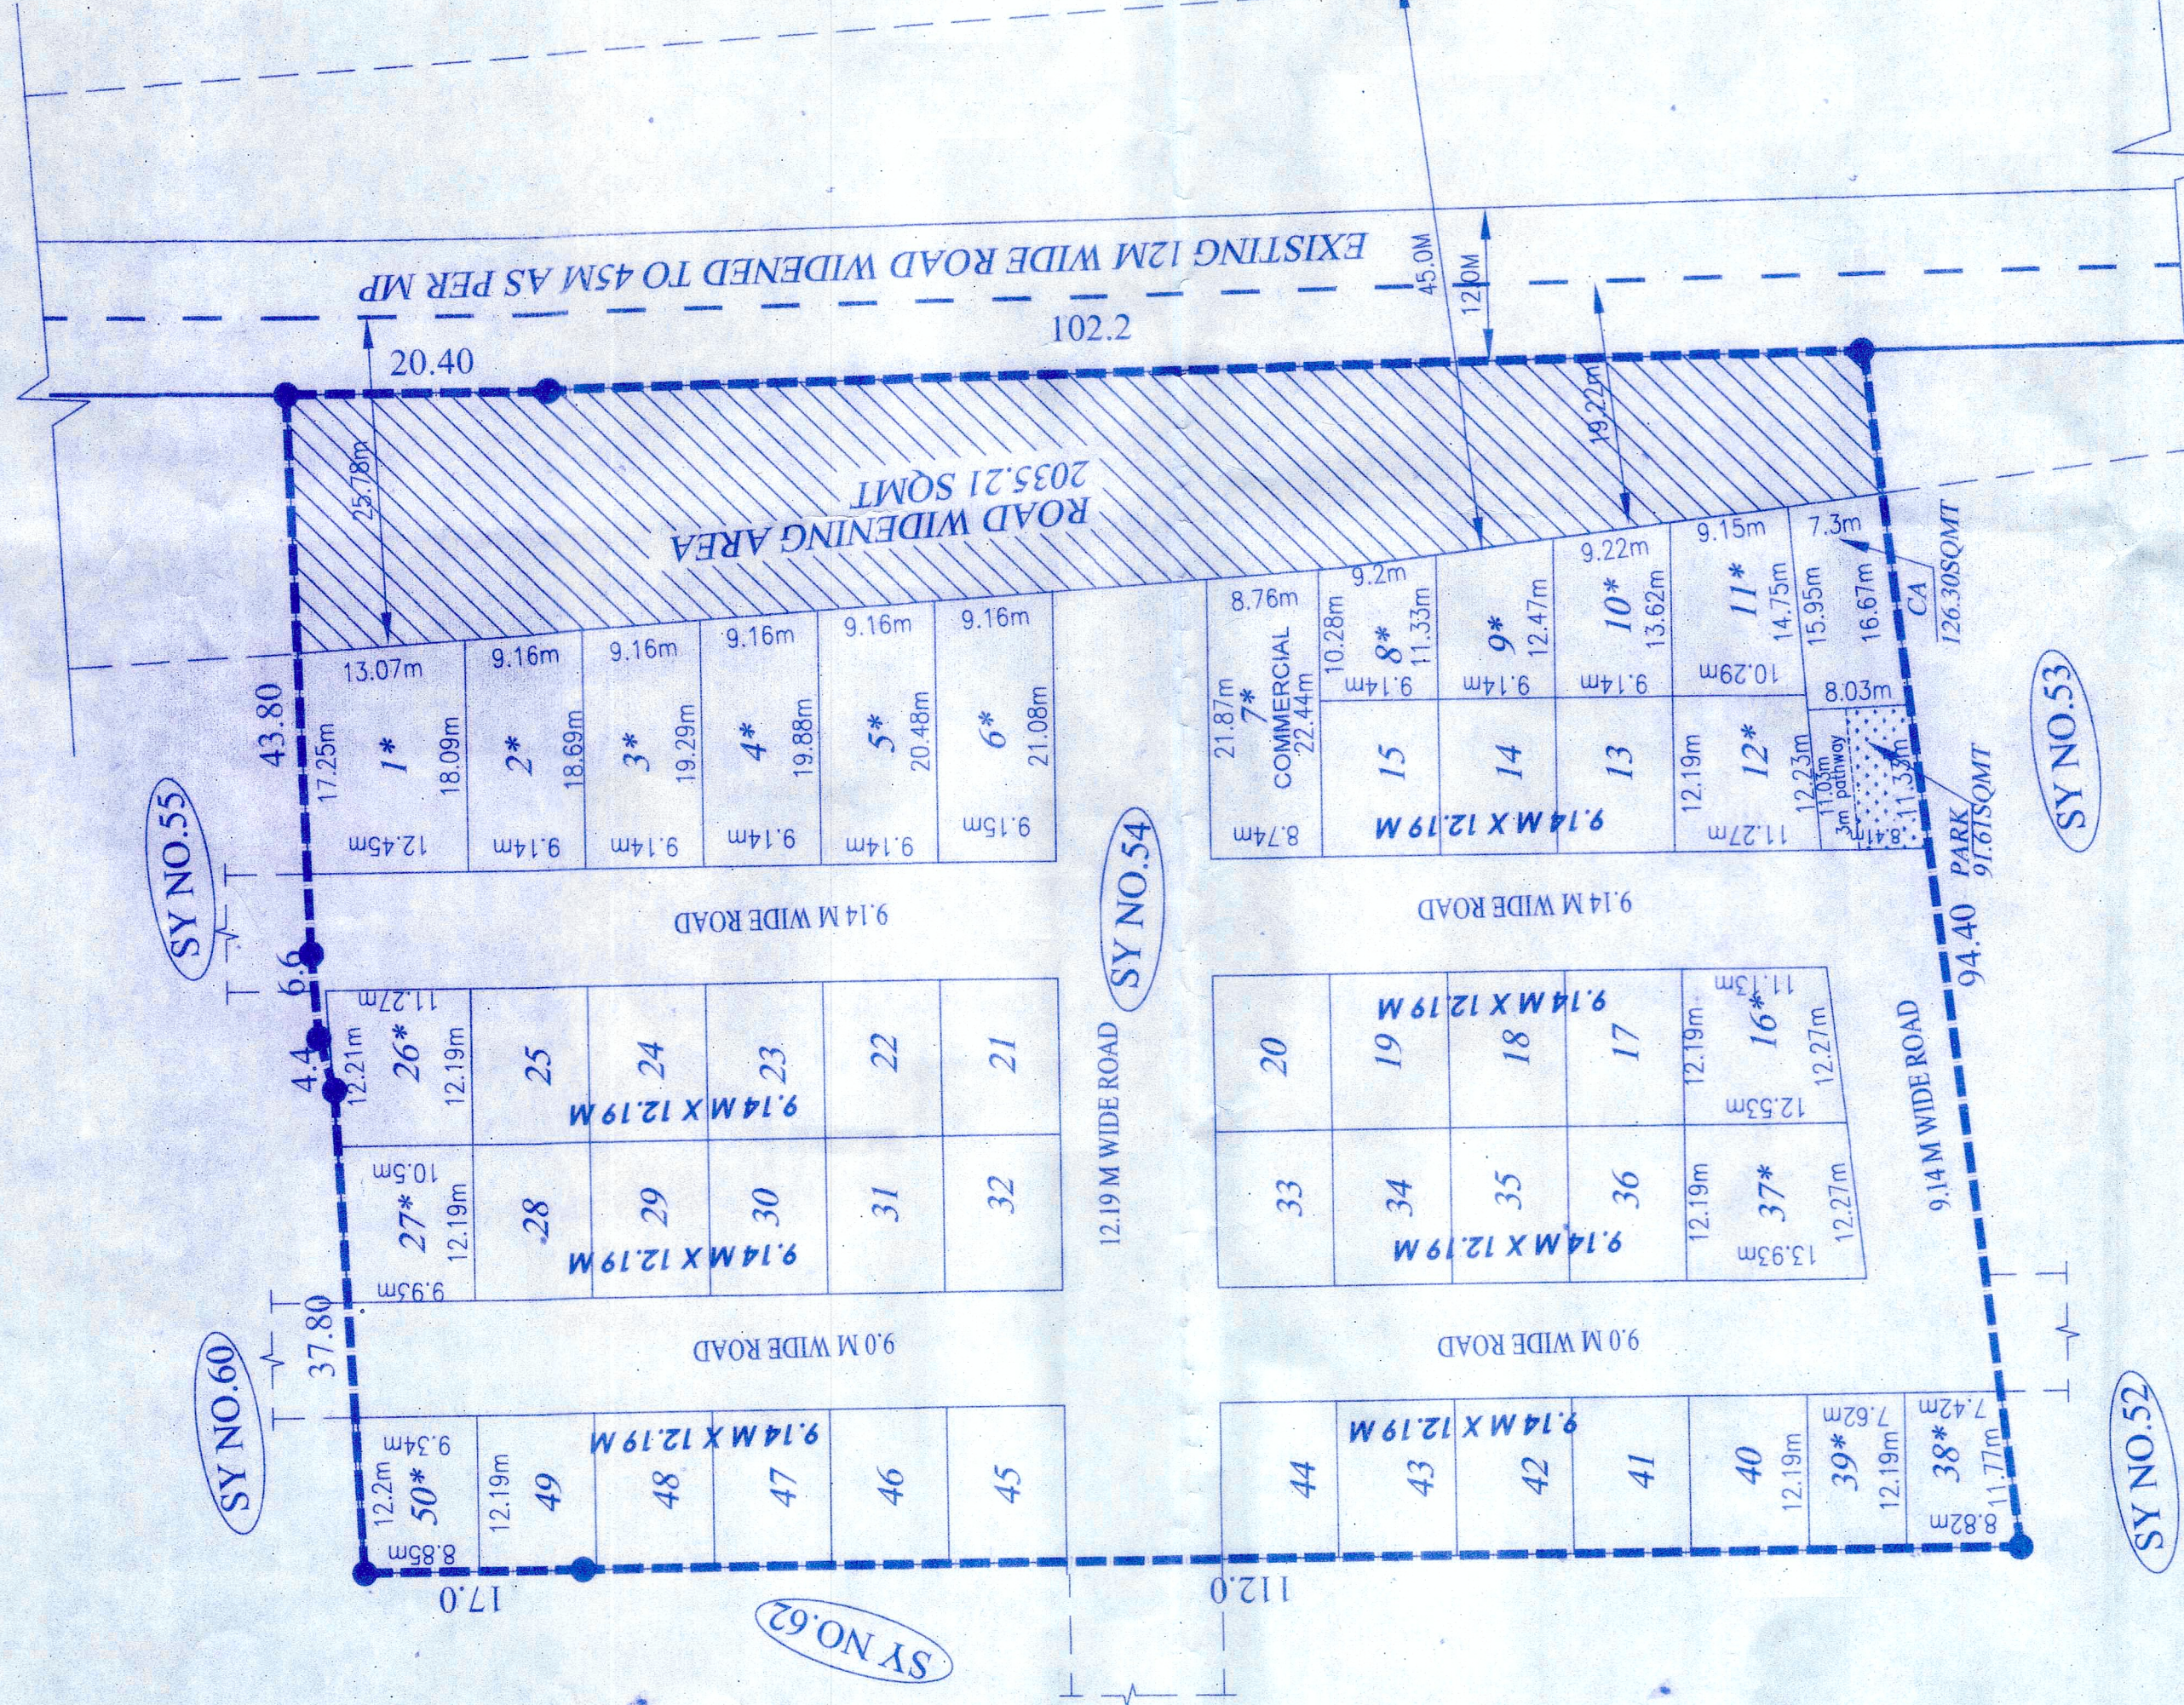

ಕರಡು ನಕ್ಷೆ ಅನುಮೋದನೆ
(ಮಾನ್ಯ ಅಧ್ಯಕ್ಷರ ಸಮ್ಮೇಳನದಲ್ಲಿ)
ಧರ್ಮದ ದಾಖಲೆ : 10.10.2023 ರ 83 ನೇ ಪರೀಕ್ಷೆ
ಯ ಸಂಖ್ಯೆ : 54 ರಲ್ಲಿ ಕೆಳಕಂಡ ವಿವರಗಳನ್ನು
ಈ ನಕ್ಷೆ ಸಹಿತ : ಅಧಿಕಾರಿ (10.10.2023)
ಸಂಖ್ಯೆ : 15.05.2023 ರಲ್ಲಿ ಸಿದ್ಧಪಡಿಸಲಾಗಿದೆ.
ಕರಡು ನಕ್ಷೆ ಅನುಮೋದನೆಗಾಗಿ.


