

LEGENDS	
LAYOUT BOUNDARY	—— ———
REVENUE BOUNDARY	— — — — —
UNDER GROUND SUMP	UG SUMP
SEWERAGE TREATMENT PLANT	STP

AREA STATEMENT			
SL.NO	VILLAGE NAME	SY.NO	CONVERSION
		TOTAL EXTENT Acres	ORDER & NUMBER
		Guntas	
			AI NDE KISR 81/2015-16

1	Akkaalenahalli Mallenahalli	29/2	01	06	Dtd:-11-04-2016
2		37/3	07	27	AL(NDD) CR.30/2004-05 Dtd:-11-09-2007
3		37/6	08	32	AL(NDD) CR.30/2004-05 Dtd:-19-01-2004
4	DODDAPALMA	46	01	38	AL(NDE) SR.30/2004- Dtd:-11-09-2007
TOTAL AREA			19	23	VG4DADA(UA)CR.23/2007- Dtd:-06-10-2010

LAND USE ANALYSIS				
TOTAL AREA: 19ACRES 23GUMS (792.6.11Sqm)				
SL.NO	DESCRIPTION	AREA IN SQMT	%	
1	RESIDENTIAL	38,592.40	48.72	51.5
2	COMMERCIAL [Neighborhood Shop]	2,234.93	2.82	
3	PARKS	7,931.80	10.01	
4	C.A	4,039.81	5.10	
5	ROADS	26,417.17	33.35	
TOTAL		792,616.11	100.00	

TITLE
DRAFT RESIDENTIAL LAYOUT PLAN IN
AT SY NO.29/2,37/3 & 37/6, OF
AKKALENAHALLI- MALLENAHALLI VILLAGE,
KASABA HOBLI,DEVANAHALLI TALUK &
SY NO.46 OF DODDAHALA VILLAGE, JALA HOBLI,
YELAHANKA TALUK,

OWNER


For ICG INFRA LIMITED



Authorised Signatory

ENGINEER:  Smt Rukmini Thiagarajan
Director
Ms.IG3 Infra Limited

INDRAJIT KEMBHAVI
(BCCB/3-6-A-2569/2014-15) / (5F/3-6/A-2569/14-15)
Kembhavi architecture foundation,
18/2, 11 in A main, 38 in A cross,
Jayamagar 4th t block, Bangalore.

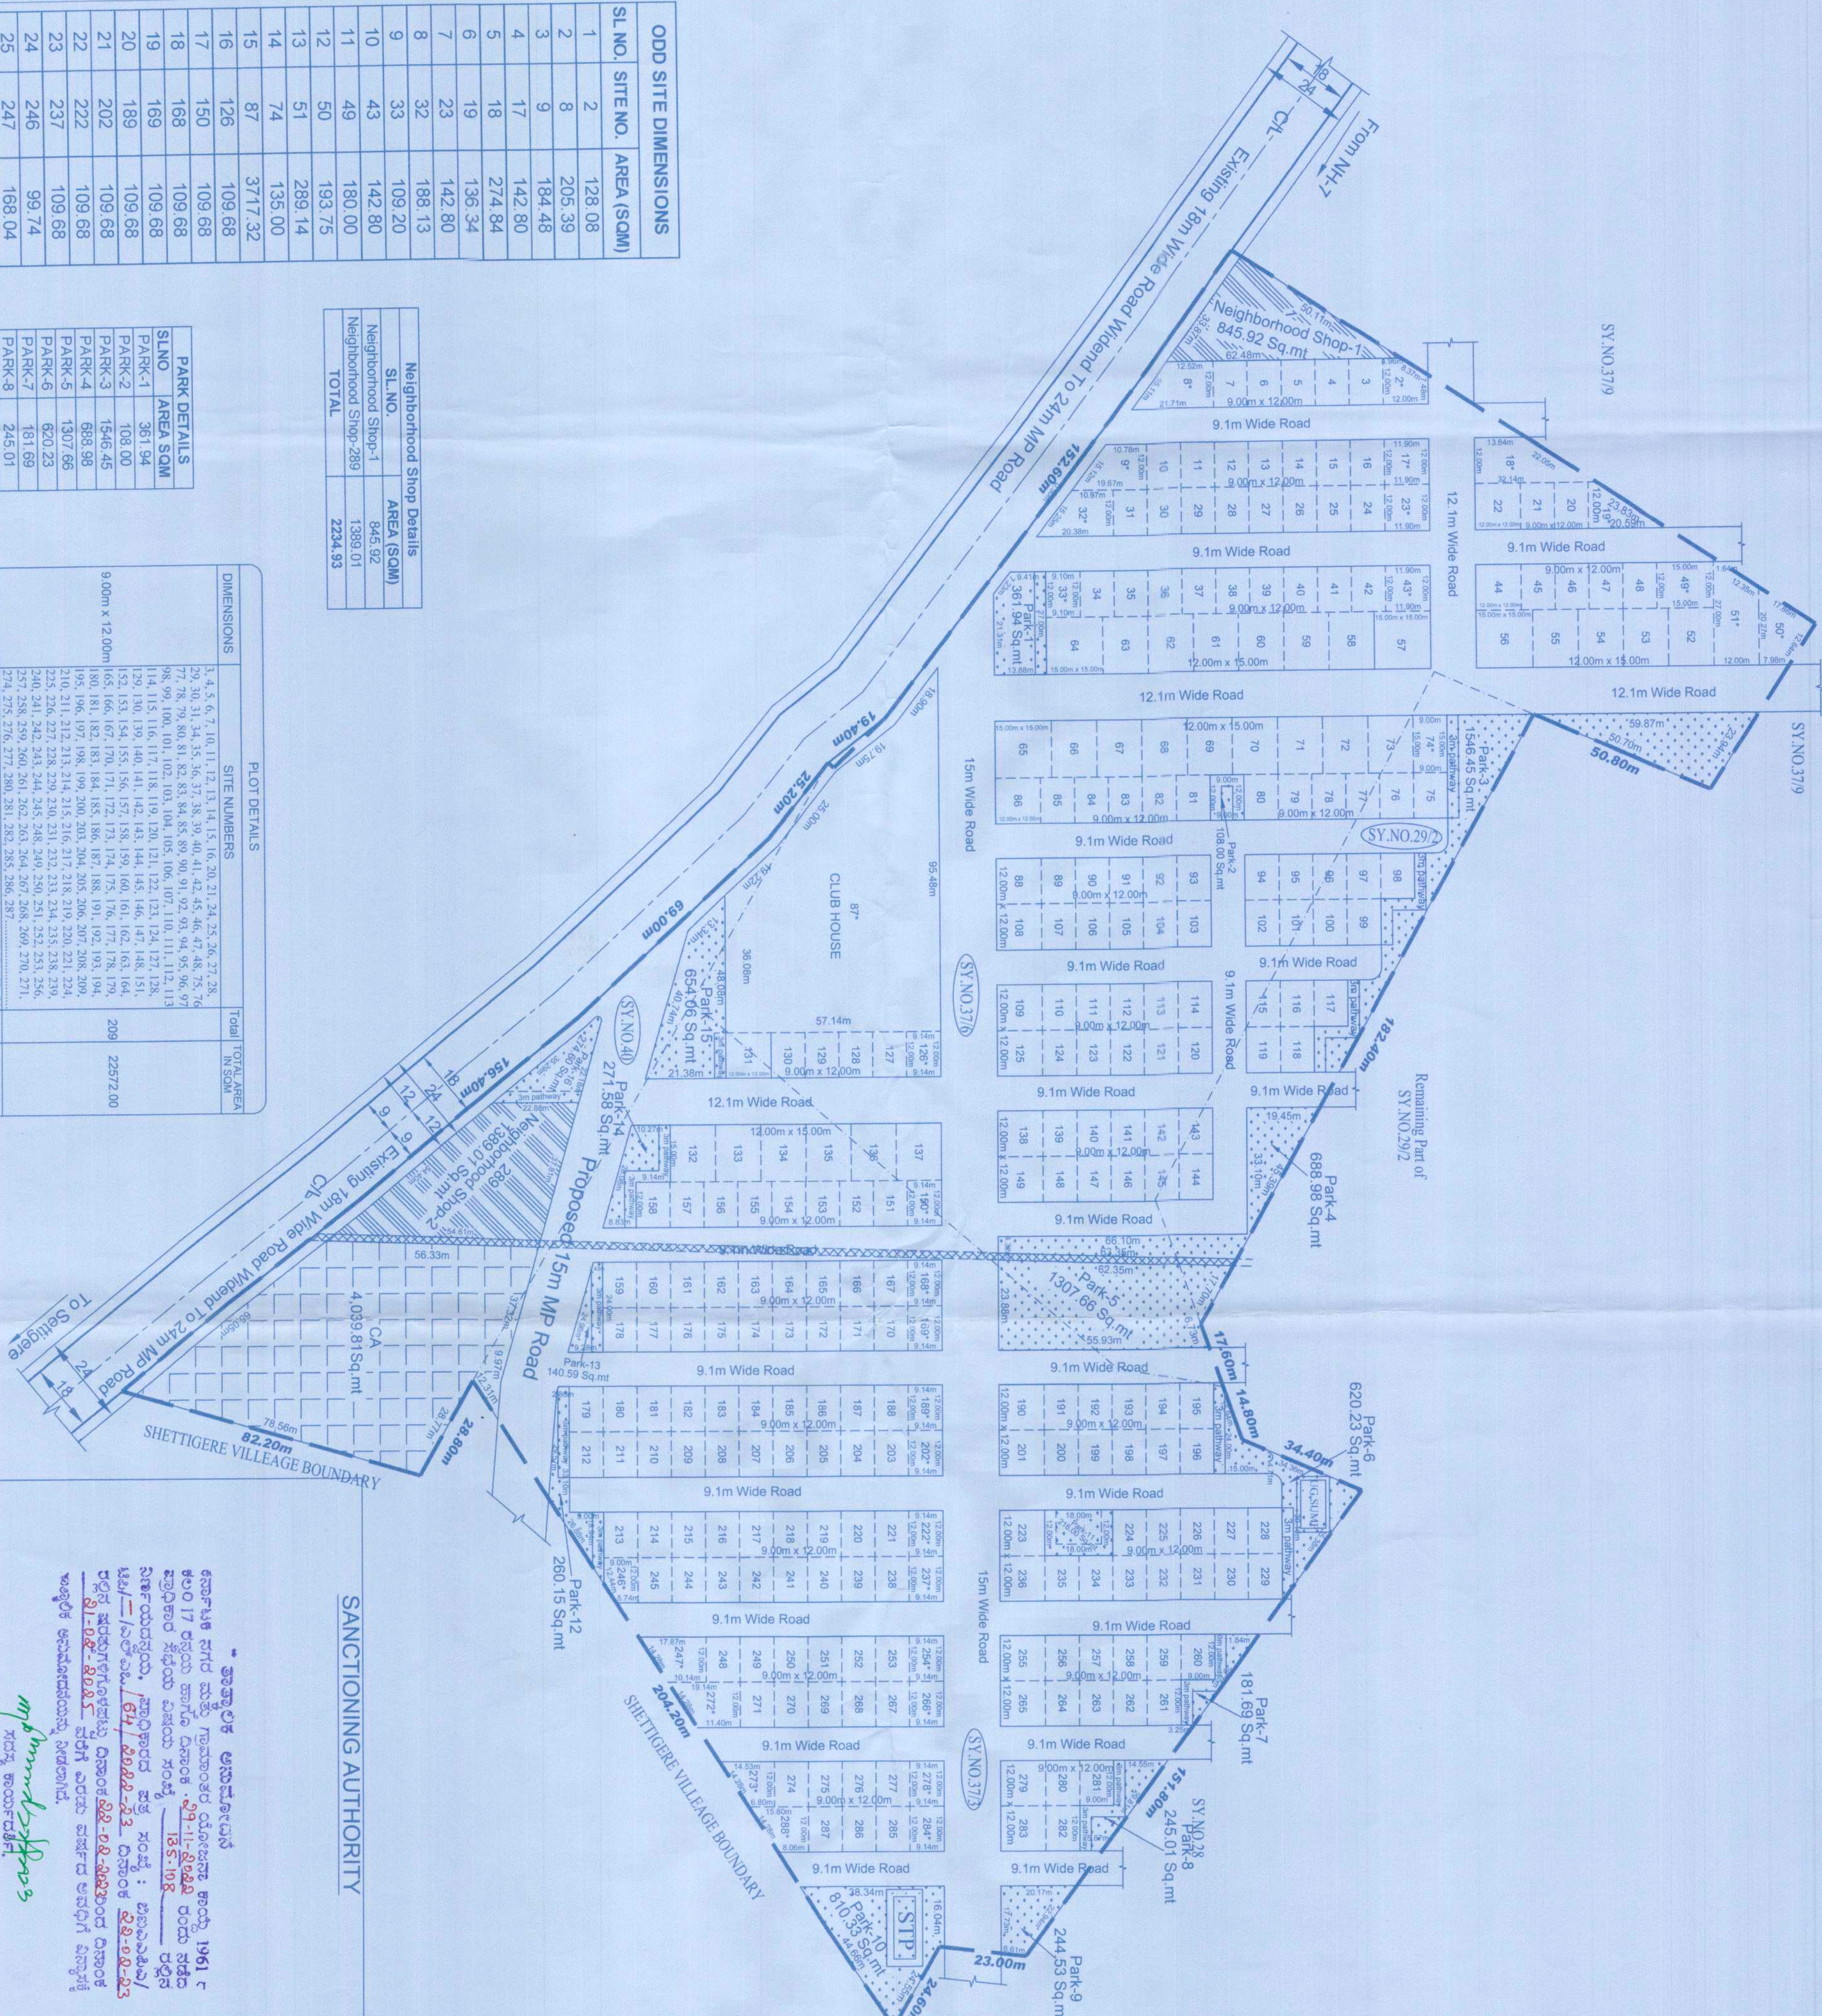

ODD SITE DIMENSIONS			
SL NO.	SITE NO.	AREA (SQM)	
1	2	128.08	
2	8	205.39	
3	9	184.48	
4	17	142.80	
5	18	274.84	
6	19	136.34	
7	23	142.80	
8	32	188.13	
9	33	109.20	
10	43	142.80	
11	49	180.00	
12	50	193.75	
13	51	289.14	
14	74	136.00	
15	87	3717.32	
16	126	109.68	
17	150	109.68	
18	168	109.68	
19	169	109.68	
20	189	109.68	
21	202	109.68	
22	222	109.68	
23	237	109.68	
24	246	99.74	
25	247	168.04	
26	254	109.68	
27	266	109.68	
28	272	183.22	
29	273	127.99	
30	276	109.68	
31	284	109.68	
32	288	143.18	
TOTAL		8208.40	

Neighborhood Shop Details	
SL.NO.	AREA (SQM)
Neighborhood Shop-1	845.92
Neighborhood Shop-289	1389.01
TOTAL	2234.93

PARK DETAILS	
SLNO	AREA SQM
PARK-1	361.94
PARK-2	108.00
PARK-3	1546.45
PARK-4	688.98
PARK-5	1307.66
PARK-6	620.23
PARK-7	181.69
PARK-8	245.01
PARK-9	244.53
PARK-10	810.33
PARK-11	216.00
PARK-12	260.15
PARK-13	140.59
PARK-14	271.58
PARK-15	254.06
PARK-16	674.60
TOTAL	7,931.80

DIMENSIONS		PLOT DETAILS		TOTAL AREA in Sq.ft.
			SITE NUMBERS	
9.00m x 12.00m	12.00m x 15.00m	1	4, 5, 6, 10, 11, 12, 13, 14, 15, 16, 30, 31, 34, 35, 36, 37, 38,	
	15.00m x 12.00m	2	29, 30, 31, 34, 35, 36, 37, 38, 39, 40, 41, 42, 45, 46, 47, 48, 75,	
	15.00m x 15.00m	3	77, 78, 79, 80, 81, 82, 83, 84, 85, 89, 90, 91, 92, 93, 94, 95, 96, 97	
	15.00m x 15.00m	4	98, 99, 100, 101, 102, 103, 104, 105, 106, 107, 108, 109, 110,	
	15.00m x 15.00m	5	111, 112, 113, 114, 115, 116, 117, 118, 119, 120, 121, 122, 123,	
	15.00m x 15.00m	6	124, 125, 126, 127, 128, 129, 130, 131, 132, 133, 134, 135,	
	15.00m x 15.00m	7	136, 137, 138, 139, 140, 141, 142, 143, 144, 145, 146, 147, 148, 151,	
	15.00m x 15.00m	8	152, 153, 154, 155, 156, 157, 158, 159, 160, 161, 162, 163, 164,	
	15.00m x 15.00m	9	165, 166, 167, 168, 169, 170, 171, 172, 173, 174, 175, 176, 177, 178,	
	15.00m x 15.00m	10	179, 180, 181, 182, 183, 184, 185, 186, 187, 188, 189, 190,	
12.00m x 15.00m	12.00m x 15.00m	11	195, 196, 197, 198, 199, 200, 201, 204, 205, 206, 207, 208, 209,	
	12.00m x 15.00m	12	210, 211, 212, 213, 214, 215, 216, 217, 218, 219, 220, 221, 224,	
	12.00m x 15.00m	13	222, 226, 227, 228, 229, 230, 231, 232, 233, 234, 235, 238, 239,	
	12.00m x 15.00m	14	240, 241, 242, 243, 244, 245, 246, 247, 248, 249, 250, 251, 252,	
	12.00m x 15.00m	15	253, 258, 259, 260, 261, 262, 263, 264, 267, 268, 269, 270, 271,	
	12.00m x 15.00m	16	274, 275, 276, 277, 280, 281, 282, 285, 286, 287,	
	12.00m x 15.00m	17	292, 293, 294, 295, 296, 297, 298, 299, 300, 301, 302, 303, 304,	
	12.00m x 15.00m	18	305, 306, 307, 308, 309, 310, 311, 312, 313, 314, 315, 316, 317, 318,	
	12.00m x 15.00m	19	319, 320, 321, 322, 323, 324, 325, 326, 327, 328, 329, 330, 331,	
	12.00m x 15.00m	20	332, 333, 334, 335, 336, 337, 338, 339, 340, 341, 342, 343, 344,	
15.00m x 12.00m	15.00m x 12.00m	21	345, 346, 347, 348, 349, 350, 351, 352, 353, 354, 355, 356, 357,	
	15.00m x 12.00m	22	358, 359, 360, 361, 362, 363, 364, 365, 366, 367, 368, 369, 370,	
	15.00m x 12.00m	23	371, 372, 373, 374, 375, 376, 377, 378, 379, 380, 381, 382, 383,	
	15.00m x 12.00m	24	384, 385, 386, 387, 388, 389, 390, 391, 392, 393, 394, 395, 396,	
Neighbourhood Stage 1	15.00m x 12.00m	25	397, 398, 399, 400, 401, 402, 403, 404, 405, 406, 407, 408, 409,	
	15.00m x 12.00m	26	410, 411, 412, 413, 414, 415, 416, 417, 418, 419, 420, 421, 422,	
	15.00m x 12.00m	27	423, 424, 425, 426, 427, 428, 429, 430, 431, 432, 433, 434, 435,	
	15.00m x 12.00m	28	436, 437, 438, 439, 440, 441, 442, 443, 444, 445, 446, 447, 448,	
ODD SITES*	15.00m x 12.00m	29	449, 450, 451, 452, 453, 454, 455, 456, 457, 458, 459, 460, 461,	
	15.00m x 12.00m	30	462, 463, 464, 465, 466, 467, 468, 469, 470, 471, 472, 473, 474,	
GRAND TOTAL	15.00m x 12.00m	31	475, 476, 477, 478, 479, 480, 481, 482, 483, 484, 485, 486, 487,	
	15.00m x 12.00m	32	488, 489, 490, 491, 492, 493, 494, 495, 496, 497, 498, 499, 500,	
Neighbourhood Stage 1	15.00m x 12.00m	33	501, 502, 503, 504, 505, 506, 507, 508, 509, 510, 511, 512, 513,	
	15.00m x 12.00m	34	514, 515, 516, 517, 518, 519, 520, 521, 522, 523, 524, 525, 526,	
	15.00m x 12.00m	35	527, 528, 529, 530, 531, 532, 533, 534, 535, 536, 537, 538, 539,	
	15.00m x 12.00m	36	540, 541, 542, 543, 544, 545, 546, 547, 548, 549, 550, 551, 552,	
Neighbourhood Stage 1	15.00m x 12.00m	37	553, 554, 555, 556, 557, 558, 559, 560, 561, 562, 563, 564, 565,	
	15.00m x 12.00m	38	566, 567, 568, 569, 570, 571, 572, 573, 574, 575, 576, 577, 578,	
	15.00m x 12.00m	39	579, 580, 581, 582, 583, 584, 585, 586, 587, 588, 589, 590, 591,	
	15.00m x 12.00m	40	592, 593, 594, 595, 596, 597, 598, 599, 600, 601, 602, 603, 604,	
Neighbourhood Stage 1	15.00m x 12.00m	41	605, 606, 607, 608, 609, 610, 611, 612, 613, 614, 615, 616, 617,	
	15.00m x 12.00m	42	618, 619, 620, 621, 622, 623, 624, 625, 626, 627, 628, 629, 630,	
	15.00m x 12.00m	43	631, 632, 633, 634, 635, 636, 637, 638, 639, 640, 641, 642, 643,	
	15.00m x 12.00m	44	644, 645, 646, 647, 648, 649, 650, 651, 652, 653, 654, 655, 656,	
Neighbourhood Stage 1	15.00m x 12.00m	45	657, 658, 659, 660, 661, 662, 663, 664, 665, 666, 667, 668, 669,	
	15.00m x 12.00m	46	670, 671, 672, 673, 674, 675, 676, 677, 678, 679, 680, 681, 682,	
	15.00m x 12.00m	47	683, 684, 685, 686, 687, 688, 689, 690, 691, 692, 693, 694, 695,	
	15.00m x 12.00m	48	696, 697, 698, 699, 700, 701, 702, 703, 704, 705, 706, 707, 708,	
Neighbourhood Stage 1	15.00m x 12.00m	49	709, 710, 711, 712, 713, 714, 715, 716, 717, 718, 719, 720, 721,	
	15.00m x 12.00m	50	722, 723, 724, 725, 726, 727, 728, 729, 730, 731, 732, 733, 734,	
	15.00m x 12.00m	51	735, 736, 737, 738, 739, 740, 741, 742, 743, 744, 745, 746, 747,	
	15.00m x 12.00m	52	748, 749, 750, 751, 752, 753, 754, 755, 756, 757, 758, 759, 760,	
Neighbourhood Stage 1	15.00m x 12.00m	53	761, 762, 763, 764, 765, 766, 767, 768, 769, 770, 771, 772, 773,	
	15.00m x 12.00m	54	774, 775, 776, 777, 778, 779, 780, 781, 782, 783, 784, 785, 786,	
	15.00m x 12.00m	55	787, 788, 789, 790, 791, 792, 793, 794, 795, 796, 797, 798, 799,	
	15.00m x 12.00m	56	800, 801, 802, 803, 804, 805, 806, 807, 808, 809, 810, 811, 812,	
Neighbourhood Stage 1	15.00m x 12.00m	57	813, 814, 815, 816, 817, 818, 819, 820, 821, 822, 823, 824, 825,	
	15.00m x 12.00m	58	826, 827, 828, 829, 830, 831, 832, 833, 834, 835, 836, 837, 838,	
	15.00m x 12.00m	59	839, 840, 841, 842, 843, 844, 845, 846, 847, 848, 849, 850, 851,	
	15.00m x 12.00m	60	852, 853, 854, 855, 856, 857, 858, 859, 860, 861, 862, 863, 864,	
Neighbourhood Stage 1	15.00m x 12.00m	61	865, 866, 867, 868, 869, 870, 871, 872, 873, 874, 875, 876, 877,	
	15.00m x 12.00m	62	878, 879, 880, 881, 882, 883, 884, 885, 886, 887, 888, 889, 890,	
	15.00m x 12.00m	63	891, 892, 893, 894, 895, 896, 897, 898, 899, 900, 901, 902, 903,	
	15.00m x 12.00m	64	904, 905, 906, 907, 908, 909, 910, 911, 912, 913, 914, 915, 916,	
Neighbourhood Stage 1	15.00m x 12.00m	65	917, 918, 919, 920, 921, 922, 923, 924, 925, 926, 927, 928, 929,	
	15.00m x 12.00m	66	930, 931, 932, 933, 934, 935, 936, 937, 938, 939, 940, 941, 942,	
	15.00m x 12.00m	67	943, 944, 945, 946, 947, 948, 949, 950, 951, 952, 953, 954, 955,	
	15.00m x 12.00m	68	956, 957, 958, 959, 960, 961, 962, 963, 964, 965, 966, 967, 968,	
Neighbourhood Stage 1	15.00m x 12.00m	69	969, 970, 971, 972, 973, 974, 975, 976, 977, 978, 979, 980, 981,	
	15.00m x 12.00m	70	982, 983, 984, 985, 986, 987, 988, 989, 990, 991, 992, 993, 994,	
	15.00m x 12.00m	71	995, 996, 997, 998, 999, 1000, 1001, 1002, 1003, 1004, 1005, 1006,	
	15.00m x 12.00m	72	1007, 1008, 1009, 1010, 1011, 1012, 1013, 1014, 1015, 1016, 1017,	
Neighbourhood Stage 1	15.00m x 12.00m	73	1018, 1019, 1020, 1021, 1022, 1023, 1024, 1025, 1026, 1027, 1028,	
	15.00m x 12.00m	74	1029, 1030, 1031, 1032, 1033, 1034, 1035, 1036, 1037, 1038, 1039,	
	15.00m x 12.00m	75	1040, 1041, 1042, 1043, 1044, 1045, 1046, 1047, 1048, 1049, 1050,	
	15.00m x 12.00m	76	1051, 1052, 1053, 1054, 1055, 1056, 1057, 1058, 1059, 1060, 1061,	
Neighbourhood Stage 1	15.00m x 12.00m	77	1062, 1063, 1064, 1065, 1066, 1067, 1068, 1069, 1070, 1071, 1072,	
	15.00m x 12.00m	78	1073, 1074, 1075, 1076, 1077, 1078, 1079, 1080, 1081, 1082, 1083,	
	15.00m x 12.00m	79	1084, 1085, 1086, 1087, 1088, 1089, 1090, 1091, 1092, 1093, 1094,	
	15.00m x 12.00m	80	1095, 1096, 1097, 1098, 1099, 1100, 1101, 1102, 1103, 1104, 1105,	
Neighbourhood Stage 1	15.00m x 12.00m	81	1106, 1107, 1108, 1109, 1110, 1111, 1112, 1113, 1114, 1115, 1116,	
	15.00m x 12.00m	82	1117, 1118, 1119, 1120, 1121, 1122, 1123, 1124, 1125, 1126, 1127,	
	15.00m x 12.00m	83	1128, 1129, 1130, 1131, 1132, 1133, 1134, 1135, 1136, 1137, 1138,	
	15.00m x 12.00m	84	1139, 1140, 1141, 1142, 1143, 1144, 1145, 1146, 1147, 1148, 1149,	
Neighbourhood Stage 1	15.00m x 12.00m	85	1150, 1151, 1152, 1153, 1154, 1155, 1156, 1157, 1158, 1159, 1160,	
	15.00m x 12.00m	86	1161, 1162, 1163, 1164, 1165, 1166, 1167, 1168, 1169, 1170, 1171,	
	15.00m x 12.00m	87	1172, 1173, 1174, 1175, 1176, 1177, 1178, 1179, 1180, 1181, 1182,	
	15.00m x 12.00m	88	1183, 1184, 1185, 1186, 1187, 1188, 1189, 1190, 1191, 1192, 1193,	
Neighbourhood Stage 1	15.00m x 12.00m	89	1194, 1195, 1196, 1197, 1198, 1199, 1200, 1201, 1202, 1203, 1204,	
	15.00m x 12.00m	90	1205, 1206, 1207, 1208, 1209, 1210, 1211, 1212, 1213, 1214, 1215,	
	15.00m x 12.00m	91	1216, 1217, 1218, 1219, 1220, 1221, 1222, 1223, 1224, 1225, 1226,	
	15.00m x 12.00m	92	1227, 1228, 1229, 1230, 1231, 1232, 1233, 1234, 1235, 1236, 1237,	
Neighbourhood Stage 1	15.00m x 12.00m	93	1238, 1239, 1240, 1241, 1242, 1243, 1244, 1245, 1246, 1247, 1248,	
	15.00m x 12.00m	94	1249, 1250, 1251, 1252, 1253, 1254, 1255, 1256, 1257, 1258, 1259,	
	15.00m x 12.00m	95	1260, 1261, 1262, 1263, 1264, 1265, 1266, 1267, 1268, 1269, 1270,	
	15.00m x 12.00m	96	1271, 1272, 1273, 1274, 1275, 1276, 1277, 1278, 1279, 1280, 1281,	
Neighbourhood Stage 1	15.00m x 12.00m	97	1282, 1283, 1284, 1285, 1286, 1287, 1288, 1289, 1290, 1291, 1292,	
	15.00m x 12.00m	98	1293, 1294, 1295, 1296, 1297, 1298, 1299, 1300, 1301, 1302, 1303,	
	15.00m x 12.00m	99	1304, 1305, 1306, 1307, 1308, 1309, 1310, 1311, 1312, 1313, 1314,	
	15.00m x 12.00m	100	1315, 1316, 1317, 1318, 1319, 1320, 1321, 1322, 1323, 1324, 1325,	
Neighbourhood Stage 1	15.00m x 12.00m	101	1326, 1327, 1328, 1329, 1330, 1331, 1332, 1333, 1334, 1335, 1336,	
	15.00m x 12.00m	102	1337, 1338, 1339, 1340, 1341, 1342, 1343, 1344, 1345, 1346, 1347,	
	15.00m x 12.00m	103	1348, 1349, 1350, 1351, 1352, 1353, 1354, 1355, 1356, 1357, 1358,	
	15.00m x 12.00m	104	1359, 1360, 1361, 1362, 1363, 1364, 1365, 1366, 1367, 1368, 1369,	
Neighbourhood Stage 1	15.00m x 12.00m	105	1370, 1371, 1372, 1373, 1374, 1375, 1376, 1377, 1378, 1379, 1380,	
	15.00m x 12.00m	106	1381, 1382, 1383, 1384, 1385, 1386, 1387, 1388, 1389, 1390, 1391,	
	15.00m x 12.00m	107	1392, 1393, 1394, 1395, 1396, 1397, 1398, 1399, 1400, 1401, 1402,	
	15.00m x 12.00m	108	1403, 1404, 1405, 1406, 1407, 1408, 1409, 1410, 1411, 1412, 1413,	
Neighbourhood Stage 1	15.00m x 12.00m	109	1414, 1415, 1416, 1417, 1418, 1419, 1420, 1421, 1422, 1423, 1424,	
	15.00m x 12.00m	110	1425, 1426, 1427, 1428, 1429, 1430, 1431, 1432, 1433, 1434, 1435,	
	15.00m x 12.00m	111	1436, 1437, 1438, 1439, 1440, 1441, 1442, 1443, 1444, 1445, 1446,	
	15.00m x 12.00m	112	1447, 1448, 1449, 1450, 1451, 1452, 1453, 1454, 1455, 1456, 1457,	
Neighbourhood Stage 1	15.00m x 12.00m	113	1458, 1459, 1460, 1461, 1462, 1463, 1464, 1465, 1466, 1467, 1468,	
	15.00m x 12.00m	114	1469, 1470, 1471, 1472, 1473, 1474, 1475, 1476, 1477, 1478, 1479,	
	15.00m x 12.00m	115	1480, 1481, 1482, 1483, 1484, 1485, 1486, 1487, 1488, 1489, 1490,	
	15.00m x 12.00m	116	1491, 1492, 1493, 1494, 1495, 1496, 1497, 1498, 1499, 1500, 1501,	
Neighbourhood Stage 1	15.00m x 12.00m	117	1502, 1503, 1504, 1505, 1506, 1507, 1508, 1509, 1510, 1511, 1512,	
	15.00m x 12.00m	118	1513, 1514, 1515, 1516, 1517, 1518, 1519, 1520, 1521, 1522, 1523,	
	15.00m x 12.00m	119	1524, 1525, 1526, 1527, 1528, 1529, 1530, 1531, 1532, 1533, 1534,	
	15.00m x 12.00m	120	1535, 1536, 1537, 1538, 1539, 1540, 1541, 1542, 1543, 1544, 1545,	
Neighbourhood Stage 1	15.00m x 12.00m	121	1546, 1547, 1548, 1549, 1550, 1551, 1552	

SANCTIONING AUTHORITY