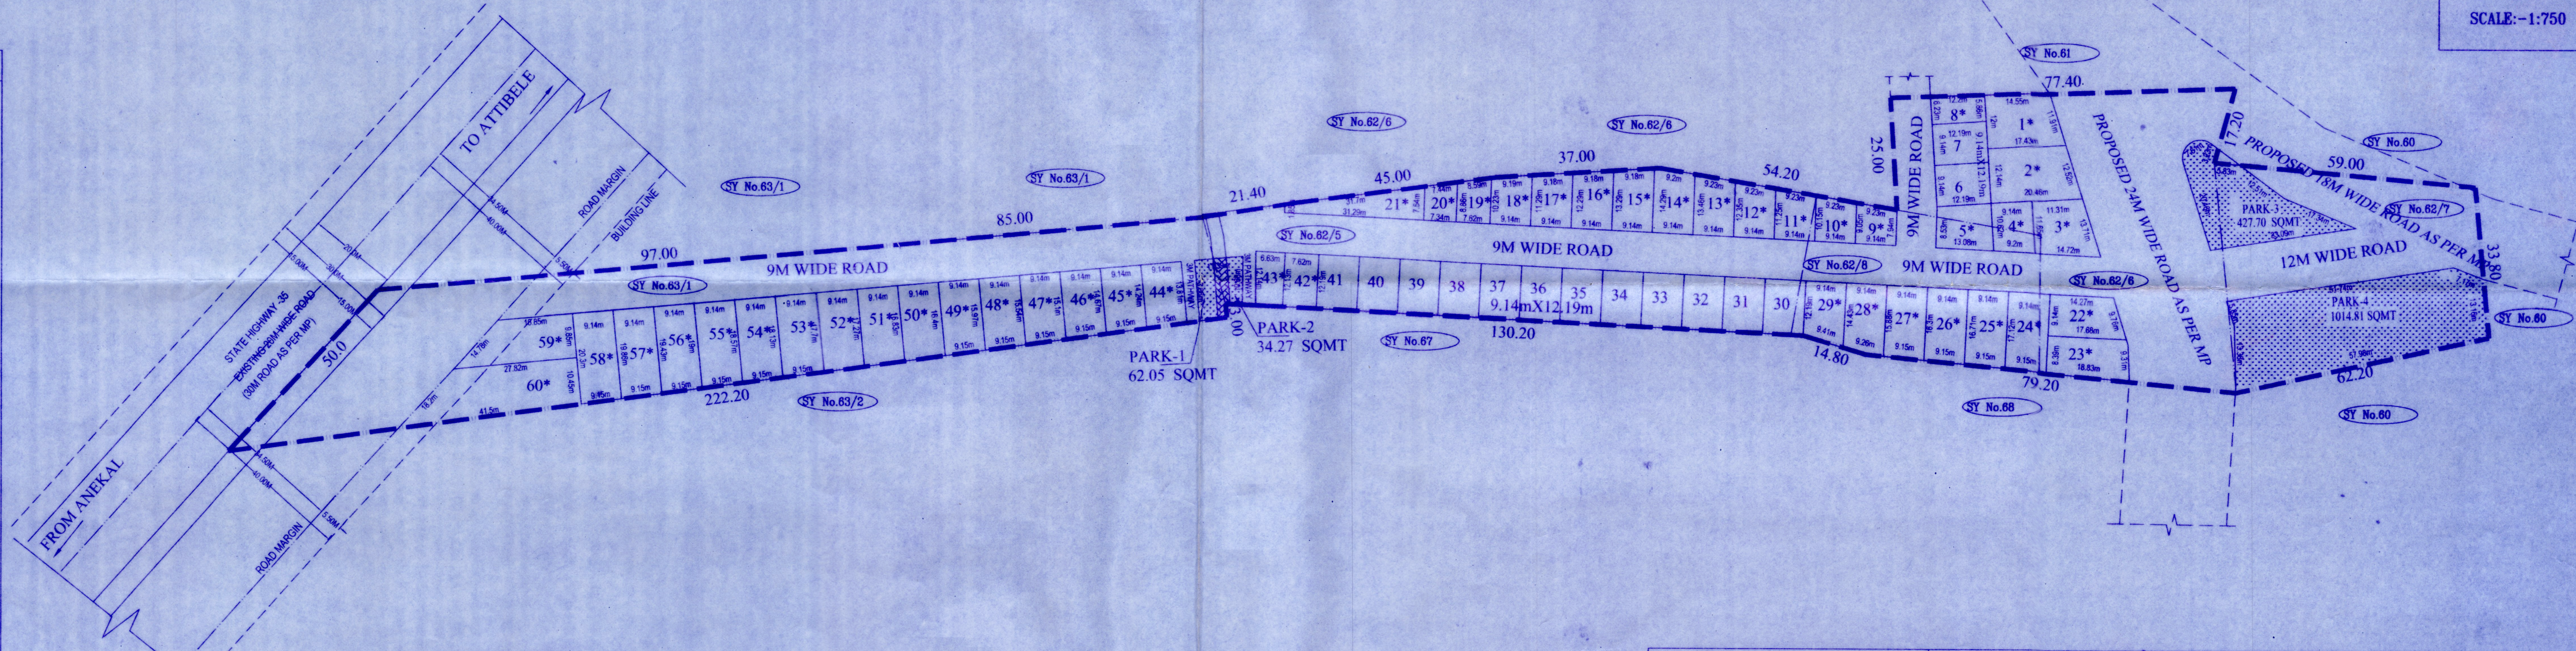


ODD SITES DETAILS		
SL NO.	SITE NO.	AREA IN SQMT
1	1	187.99
2	2	230.03
3	3	160.49
4	4	101.8
5	5	124.48
6	8	73.65
7	9	77.67
8	10	87.74
9	11	97.83
10	12	107.93
11	13	117.98
12	14	127.99
13	15	126.09
14	16	116.94
15	17	107.79
16	18	98.61
17	19	72.71
18	20	60.22
19	21	145.24
20	22	146.04
21	23	162
22	24	158.48
23	25	154.17
24	26	150.92
25	27	147.14
26	28	140.63
27	29	121.71
28	42	92.43
29	43	76.6
30	44	128.22
31	45	132.17
32	46	136.13
33	47	140.09
34	48	144.05
35	49	148
36	50	151.96
37	51	155.92
38	52	159.87
39	53	163.83
40	54	167.79
41	55	171.74
42	56	175.7
43	57	179.66
44	58	183.61
45	59	221.45
46	60	385.06

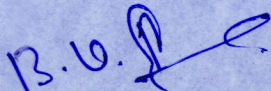
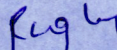


LAND DETAILS
TOTAL AREA - 4 ACRES 14 GUNTAS.

SL.NO	Sy.No	Total Ac-Gu	Kharab Ac-Gu	Balance Ac-Gu	CONVERSION ORDER No.	DATE
1	62/5	0-33	0-00	0-33	ALN[A&K]SR/207/2014-15,	26.03.2015
2	63/1	1-18	0-00	1-18	ALN[A&K]SR/207/2014-15	26.03.2015
3	62/6	0-35	0-00	0-35	ALN[A&K]SR/108/2017-18,	16.04.2018
4	62/6	0-08	0-00	0-08	ALN[A&K]SR/108/2017-18	16.04.2018
5	62/7	0-24	0-00	0-24	ALN[A&K]SR/90/2021-22	13.01.2022
6	62/8	0-16	0-00	0-16	ALN[A&K]SR/107/2017-18,	16.04.2018
TOTAL		4-14	0-00	4-14		

LAND USE ANALYSIS
TOTAL AREA - 4 ACRES 14 GUNTAS.

SL NO.	LAND USE	Sq.mtr	Percentage
1)	RESIDENTIAL	8079.26	45.90 %
2)	PARK	1538.83	8.74 %
3)	ROAD	7985.50	45.36%
TOTAL		17603.58	100.00 %

PLOT DETAILS			ENGINEER
SL NO.	DIMENSION	TOTAL NOS.	B.V.  PRAVEEN. B V Reg No. BCC/BL-3.6E-3957 / 2014-15
1	9.14Mx12.19M	14	
2	ODD SITES *	46	
TOTAL		60	
PARK DETAILS			OWNER'S NAME
			NANDI INFRA
			REP BY
			MANAGING PARTNERS
			
			RAGHU B.R
			D. RAJESH BABU
SL NO.	PARK No.	TOTAL NOS.	TITLE DRAFT PLAN
1	PARK-1	62.05	PROPOSED RESIDENTIAL DRAFT LAYOUT PLAN IN SY No.62/5, 62/6, 62/7, 62/8, 63/1 OF HALDENAHALLI VILLAGE, KASABA HOBLI, ANEKAL TALUK, BENGALURU URBAN DISTRICT.
2	PARK-2	34.27	
3	PARK-3	427.70	
4	PARK-4	1014.81	
TOTAL		1538.84	

ಕರಡು ನಕ್ಷೆ ಅನುಮೋದನೆ
(ಮನ್ಯಾಸ ಅಧಿನಿಯಮದ ಪ್ರಕಾರ)
ಧರ್ಮದ ದಿನಾಂಕ : 16.12.22 ರ 61 ನೇ ಸಭೆಯ
ಯ ಸಂಖ್ಯೆ : 61 ರಲ್ಲಿ ತೆಗೆದುಕೊಂಡ ನಿರ್ಣಯಾನುಸಾರ
ಗೂ ಪತ್ರ ಸಂಖ್ಯೆ : ಅನುಮೋದನೆ 62/12022.23
ದಿನಾಂಕ : 31.12.2022 ರಲ್ಲಿ ನಡೆಸಲಾಗುವುದು.
ಕರಡು ನಕ್ಷೆ ಅನುಮೋದನೆಗಾಗಿ.

31.12.22
ಸದ್ಯ - ಕಾರ್ಯದರ್ಶಿ ಹಾಗೂ ನಗರ ಪುರಾಣಿ
ಗ್ರಾಮಾಂತರ ಯೋಜನಾ ಕಛೇರಿ ನಿರ್ದೇಶಕರು
ಅನೇಕಲ ಯೋಜನಾ ಪ್ರಾಧಿಕಾರ ಅನೇಕಲ

ನಗರ ಮತ್ತು ಗ್ರಾಮಾಂತರ ಯೋಜನಾ
ಕಛೇರಿ ನಿರ್ದೇಶಕರು
ಅನೇಕಲ ಯೋಜನಾ ಪ್ರಾಧಿಕಾರ ಅನೇಕಲ