
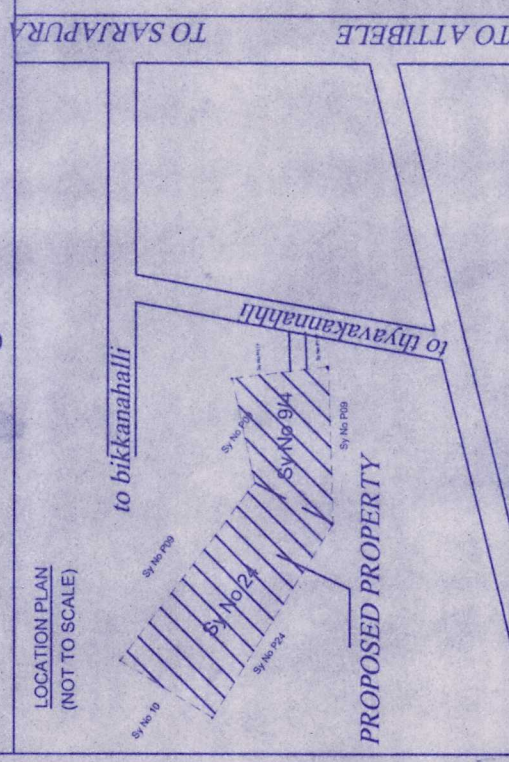


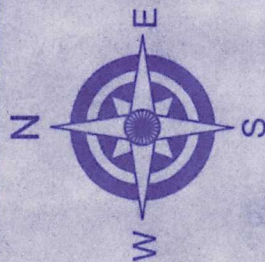

AREA STATEMENT			
VILLAGE NAME	SY.NO.	AREA IN	
		ACRE	GUNTAS
SOMPURA	9/4	00	29.00
	24	01	27.08
	TOTAL	02	16.08

LAND USE ANALYSIS		
LAND USE	AREA IN SQ.M	%
RESIDENTIAL	5211.74	53.38 %
COMMERCIAL PLOT	156.24	01.60 %
PARK & OPEN SPACE	980.40	10.04 %
CIVIC AMENITIES	490.38	05.03 %
ROAD	2924.24	29.95 %
TOTAL	9763.00	100.00 %

TITLE :-
PROPOSED DRAFT RESIDENTIAL LAYOUT PLAN IN
SY.NO-9/4 & 24 OF BILCHIKKANAHALLI VILLAGE,
SARJAPURA HOBLI, ANEKAL TALUK,
BANGALORE.

SITE DETAILS		
SI No	DISCRIPTION	No's
01	9.15M X 12.19M	30
02	12.19m x 12.19m	01
03	ODD Sites *	14
03	TOTAL	45


OWNER:-

UMA NIRWALA.P (B. Arch)

ARCHITECTS & ENGINEERS

#2, 2nd FLOOR, BALAJI BUILDING, OPP. TO HP PETROL BUNK,
SOMPUA, SARJAPUR ROAD, BANGALORE - 560125

Drawing Title:
DRAFT RESIDENTIAL LAYOUT PLAN
DESIGN BY: BINNY JOSE C
SCALE: 1:500
ALL DIMENSIONS ARE IN METER

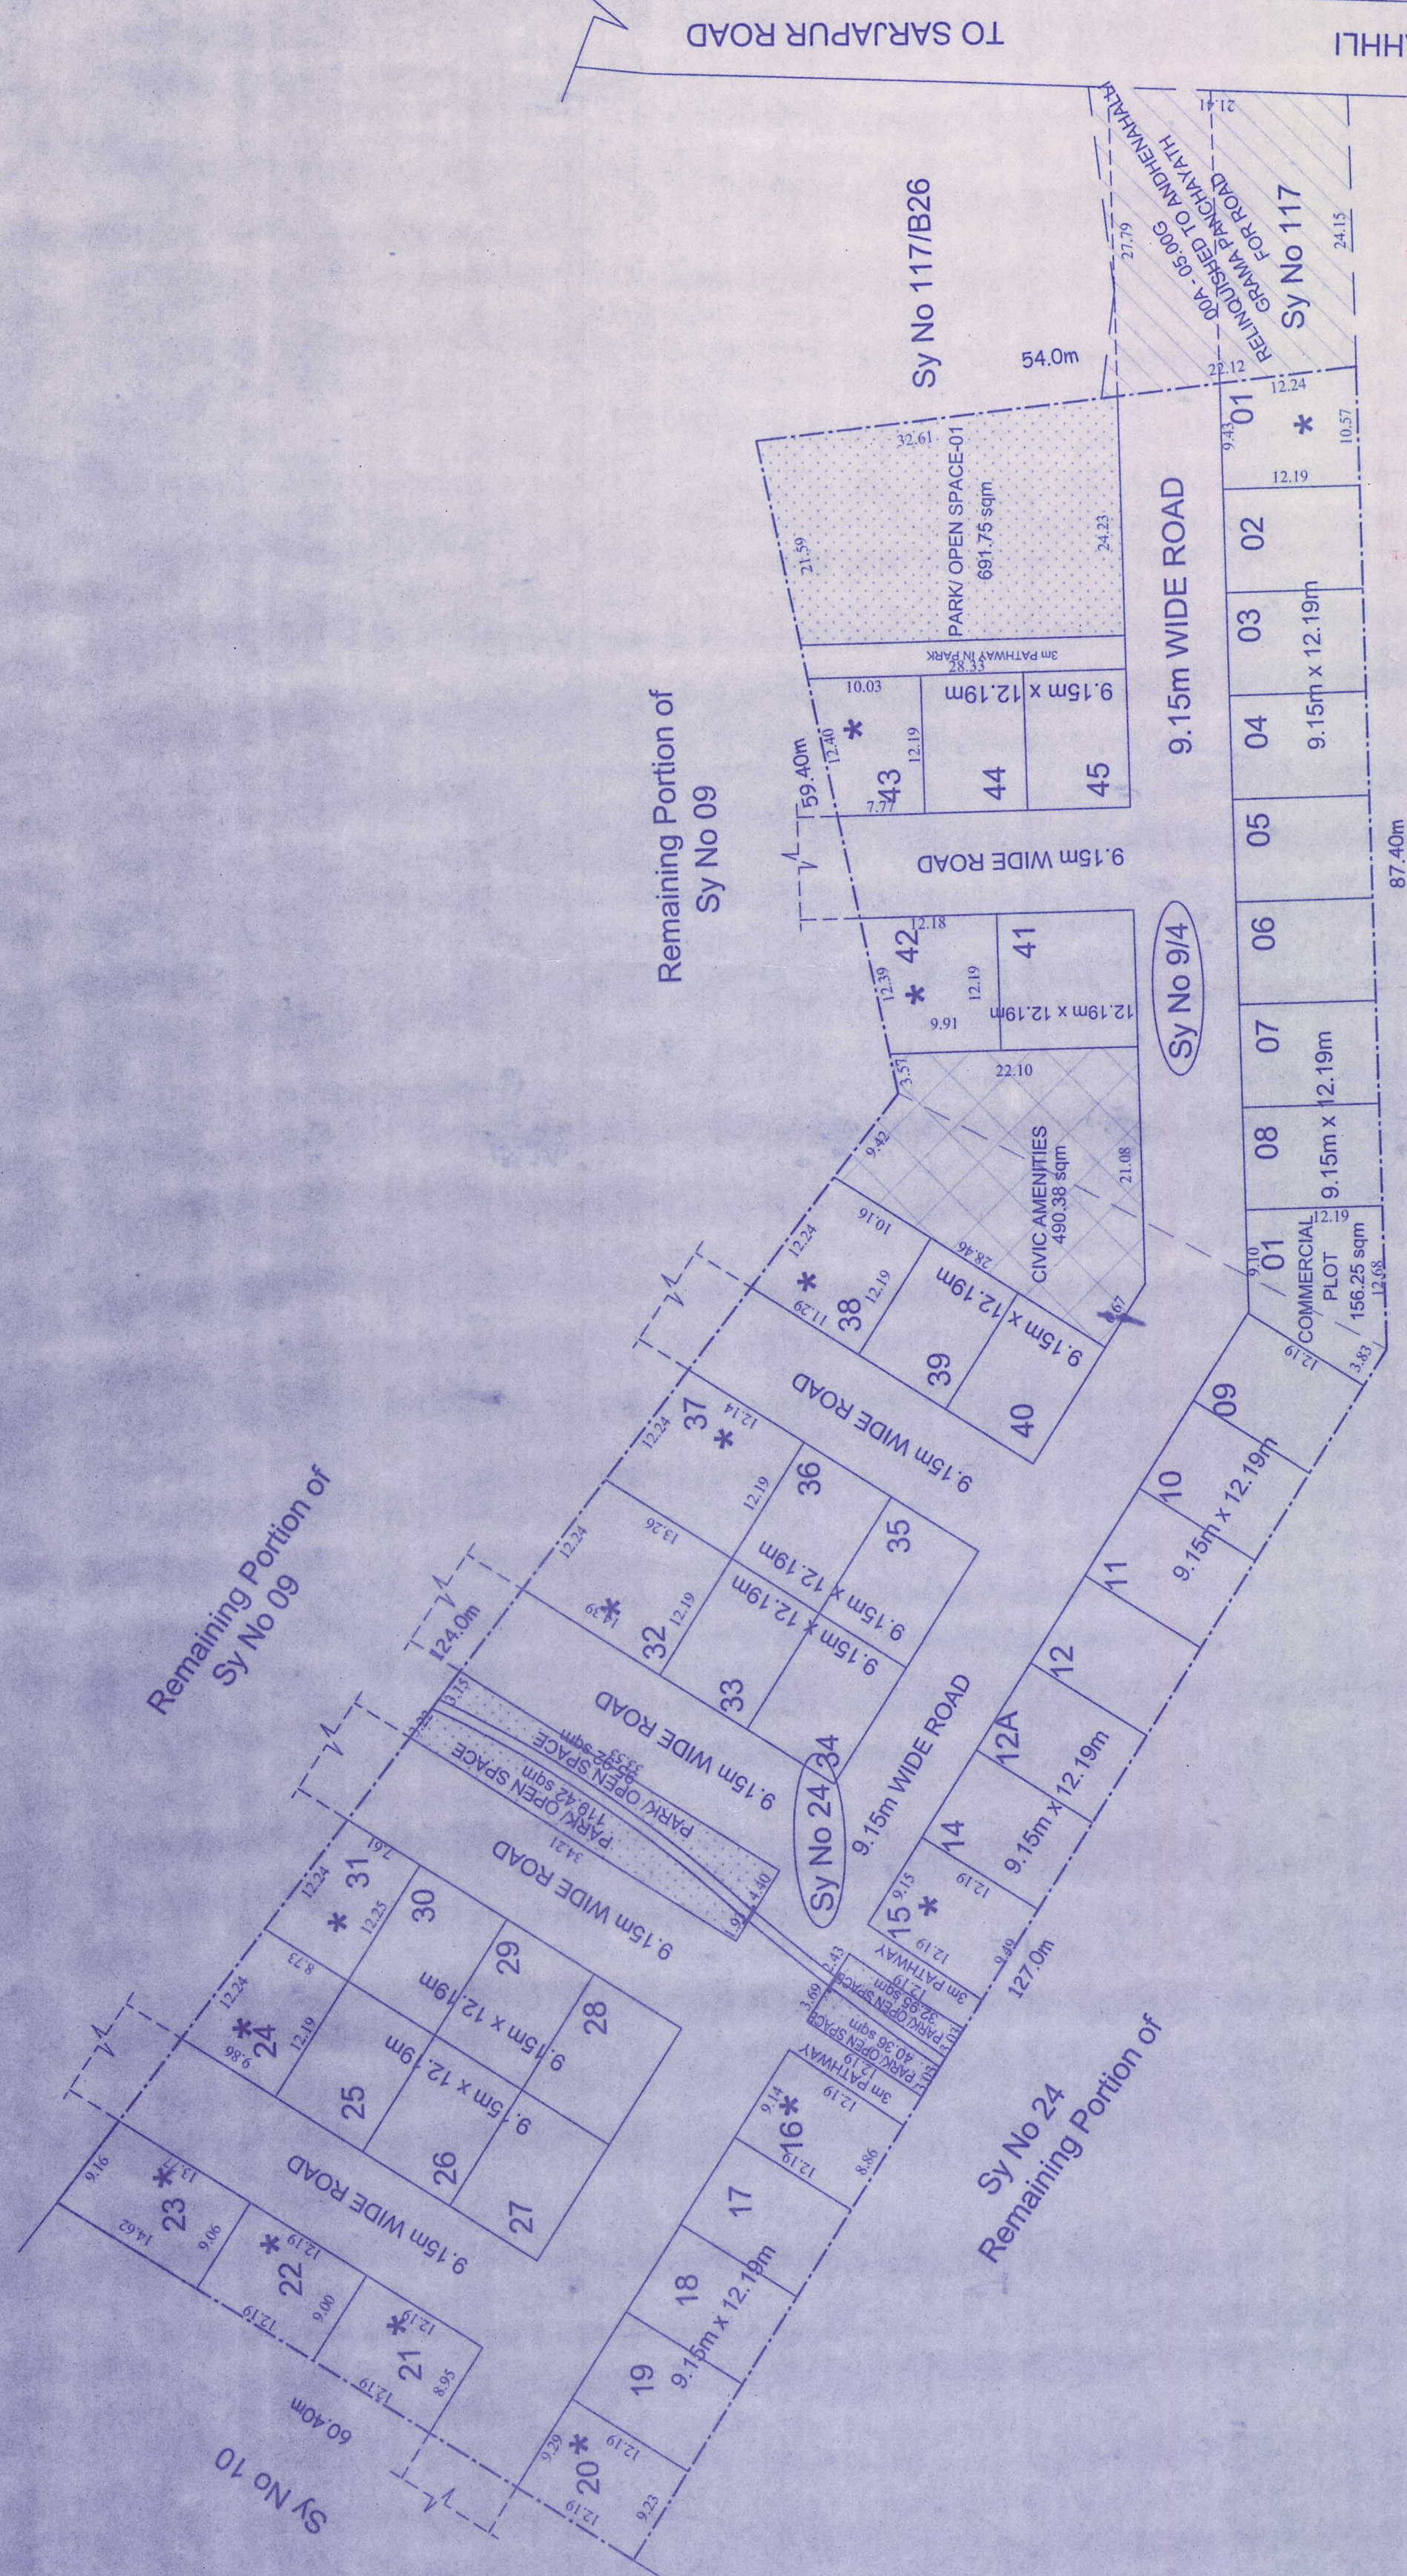

ಅನುಮತಿ ಪಡೆದಿದೆ
(ಇದನ್ನು ಅನುಮತಿಸಿದುದು ಮಾತ್ರ)
ಧಾರದ ದಿನಾಂಕ : 16.12.2022 ರ 81 ನೇ ಸಭೆಯ ಸಭೆ
ಯ ಸಂಖ್ಯೆ : 56 ರಲ್ಲಿ ಕೆಳಕಂಡ ವಿಷಯವನ್ನು
ಈ ಪತ್ರಿಕೆಯಲ್ಲಿ : ಅನುಮತಿಸಿದೆ : 16.12.2022-23
ಸಾರ್ವಜನಿಕ : 18.12.2023 ರಲ್ಲಿ ಸಾರ್ವಜನಿಕವಾಗಿ,
ಕಡತ ಸಲ್ಲಿ ಅನುಮತಿಸಲಾಗಿದೆ.
ಸಭೆ-ಅಧ್ಯಕ್ಷರ ಹಾಗೂ ಸಾರ್ವಜನಿಕರು
ಇದನ್ನು ಅನುಮತಿಸಿದುದು ಮಾತ್ರ.
ಅಧಿಕಾರಿ ಯೋಜನಾ ಪ್ರಾಧಿಕಾರ, ಅನೇಕಲ್

ನಿರ್ಮಾ. 4.
ಸಗರ ಮತ್ತು ಗ್ರಾಮಾಂತರ ಯೋಜನೆ
ಸಹಾಯಕ ನಿರ್ದೇಶಕರು,
ಅನೇಕಲ್ ಯೋಜನಾ ಪ್ರಾಧಿಕಾರ
ಅನೇಕಲ್