



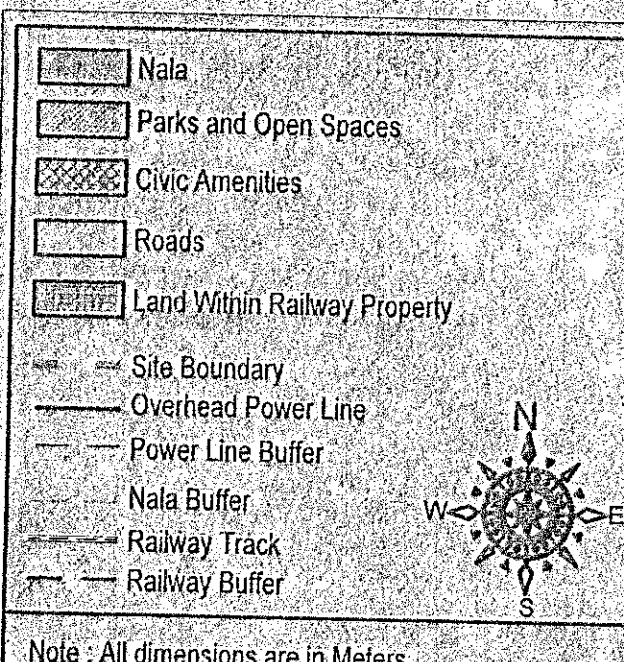

ONLY FOR THE DEMARCATION AND DEVELOPMENT PURPOSE

LAND DETAILS OF DEVANAHALLI VILLAGE					
Sl.No.	Sy.No.	Acres	Guntas	Kharab (ft)	Conversion details
1	65/4	0	10	0	ALNDESR 256/2007-08, dt.18.02.2008
2	65/5	0	10	0	ALNDESR 256/2007-08, dt.18.02.2008
3	65/5	0	10	0	LAND 1000/011 dt.04.01.2019
4	65/6	0	10	0	LAND 1001/016 dt.17.01.2019
5	65/7	0	10	0	LAND 1000/018 dt.04.01.2019
6	66/1A	1	35	0	ALNDESR 287/2007-08, dt.18.02.2008 & ALNDESR 258/2007-08, dt.18.02.2008
7	66/1B	1	0	0	ALNDESR 287/2007-08, dt.18.02.2008
8	88/1	1	1	1	ALNDESR 257/2007-08, dt.18.02.2008
9	88/1	1	1	1	ALNDESR 257/2007-08, dt.18.02.2008
10	92/3	0	32	0	ALNDESR 259/2007-08, dt.18.02.2008
11	96/1	2	18	0	ALNDESR 288/2007-08, dt.18.02.2008
12	84/3B	1	7	2	ALNDESR 08/06/2008-09, dt.24.10.2008
13	84/1	2	7	1	ALNDESR 08/06/2008-09, dt.24.10.2008
14	84/2	2	6	1	ALNDESR 08/06/2008-09, dt.24.10.2008
15	88/2	1	35	2	ALNDESR 39/17-18 dt.20.09.2017
16	88/3	1	1	1	ALNDESR 42/17-18 dt.20.09.2017
17	88/5	1	0	1	ALNDESR 06/2008-09, dt.24.10.2008
18	99/2	0	18.5	0	ALNDESR 06/2008-09, dt.24.10.2008
19	99/3	0	21	0	ALNDESR 06/2008-09, dt.24.10.2008
20	99/6	0	21	4	ALNDESR 06/2008-09, dt.24.10.2008
21	92/1	0	21	0	ALNDESR 06/2008-09, dt.24.10.2008
22	89	1	23	0	DMD 3880/AF66F dt.03.08.2019
23	84/2A	3	7	7	ALNDESR 30/12-13 dt.22.09.2016
24	99/1A	0	16	0	267422 dt.13.09.2021
25	99/1B	0	16	0	267424 dt.13.09.2021
26	99/1C	0	17	0	ALNDESR 30/12-13 dt.22.09.2016
27	99/1D	0	16	0	ALNDESR 30/12-13 dt.22.09.2016
28	95	2	2	0	No.10465 dt.31.07.2019
29	91	1	9	0	No.10467 dt.31.07.2019
30	90/2	0	18	0	ALNDESR 40/17-18 dt.09.10.2017
31	90/1	0	18	0	ALNDESR 40/17-18 dt.09.10.2017
32	86/1	0	21	0	LAND 1000/061, dt.04.09.2018
33	86/4	0	21	0	LAND 1000/1905, dt.12.04.2019
34	86/4	0	28.5	0	LAND 1000/0217, dt.12.04.2019
LAND DETAILS OF GULLAHANAHALLI VILLAGE					
35	10	4	38	3	ALNDESR 7/2008-09, dt.28.10.2008 & ALNDESR 262/2007-08, dt.05.09.2008
36	11/2	1	32	0	ALNDESR 17/2008-09, dt.28.10.2008
37	11/2	1	32	0	ALNDESR 17/2008-09, dt.28.10.2008
38	11/2	1	32	0	ALNDESR 17/2008-09, dt.28.10.2008
39	16/2	2	30.25	0	ALNDESR 17/2008-09, dt.28.10.2008
40	16/3	0	4	0	ALNDESR 155/1995-96, dt.07.06.2008
41	17/1	1	38	0	ALNDESR 155/1995-96, dt.07.06.2008
42	17/2	1	22	0	ALNDESR 155/1995-96, dt.07.06.2008
43	15/1	1	39.25	0	ALNDESR 155/1995-96, dt.07.06.2008
44	12/2	0	21.25	1	ALNDESR 85/2012-13 dt.03.04.2014
45	15/2	0	17	0	ALNDESR 85/2012-13 dt.03.04.2014
46	18	2	20	0	ALNDESR 21/2010-11 dt.04.11.2010 & LCCP 101987/2021, dt.13.09.2021
LAND DETAILS OF NEELERI VILLAGE					
47	36	2	37	0	ALNDESR 20/2010-11 dt.25.04.2018 & LCCP 101987/2021, dt.13.09.2021
TOTAL		60.4	34.75 G	31 G	

TOTAL LAND - EXCLUDING 8 KHARAB - 60 Acres 34.75 Guntas

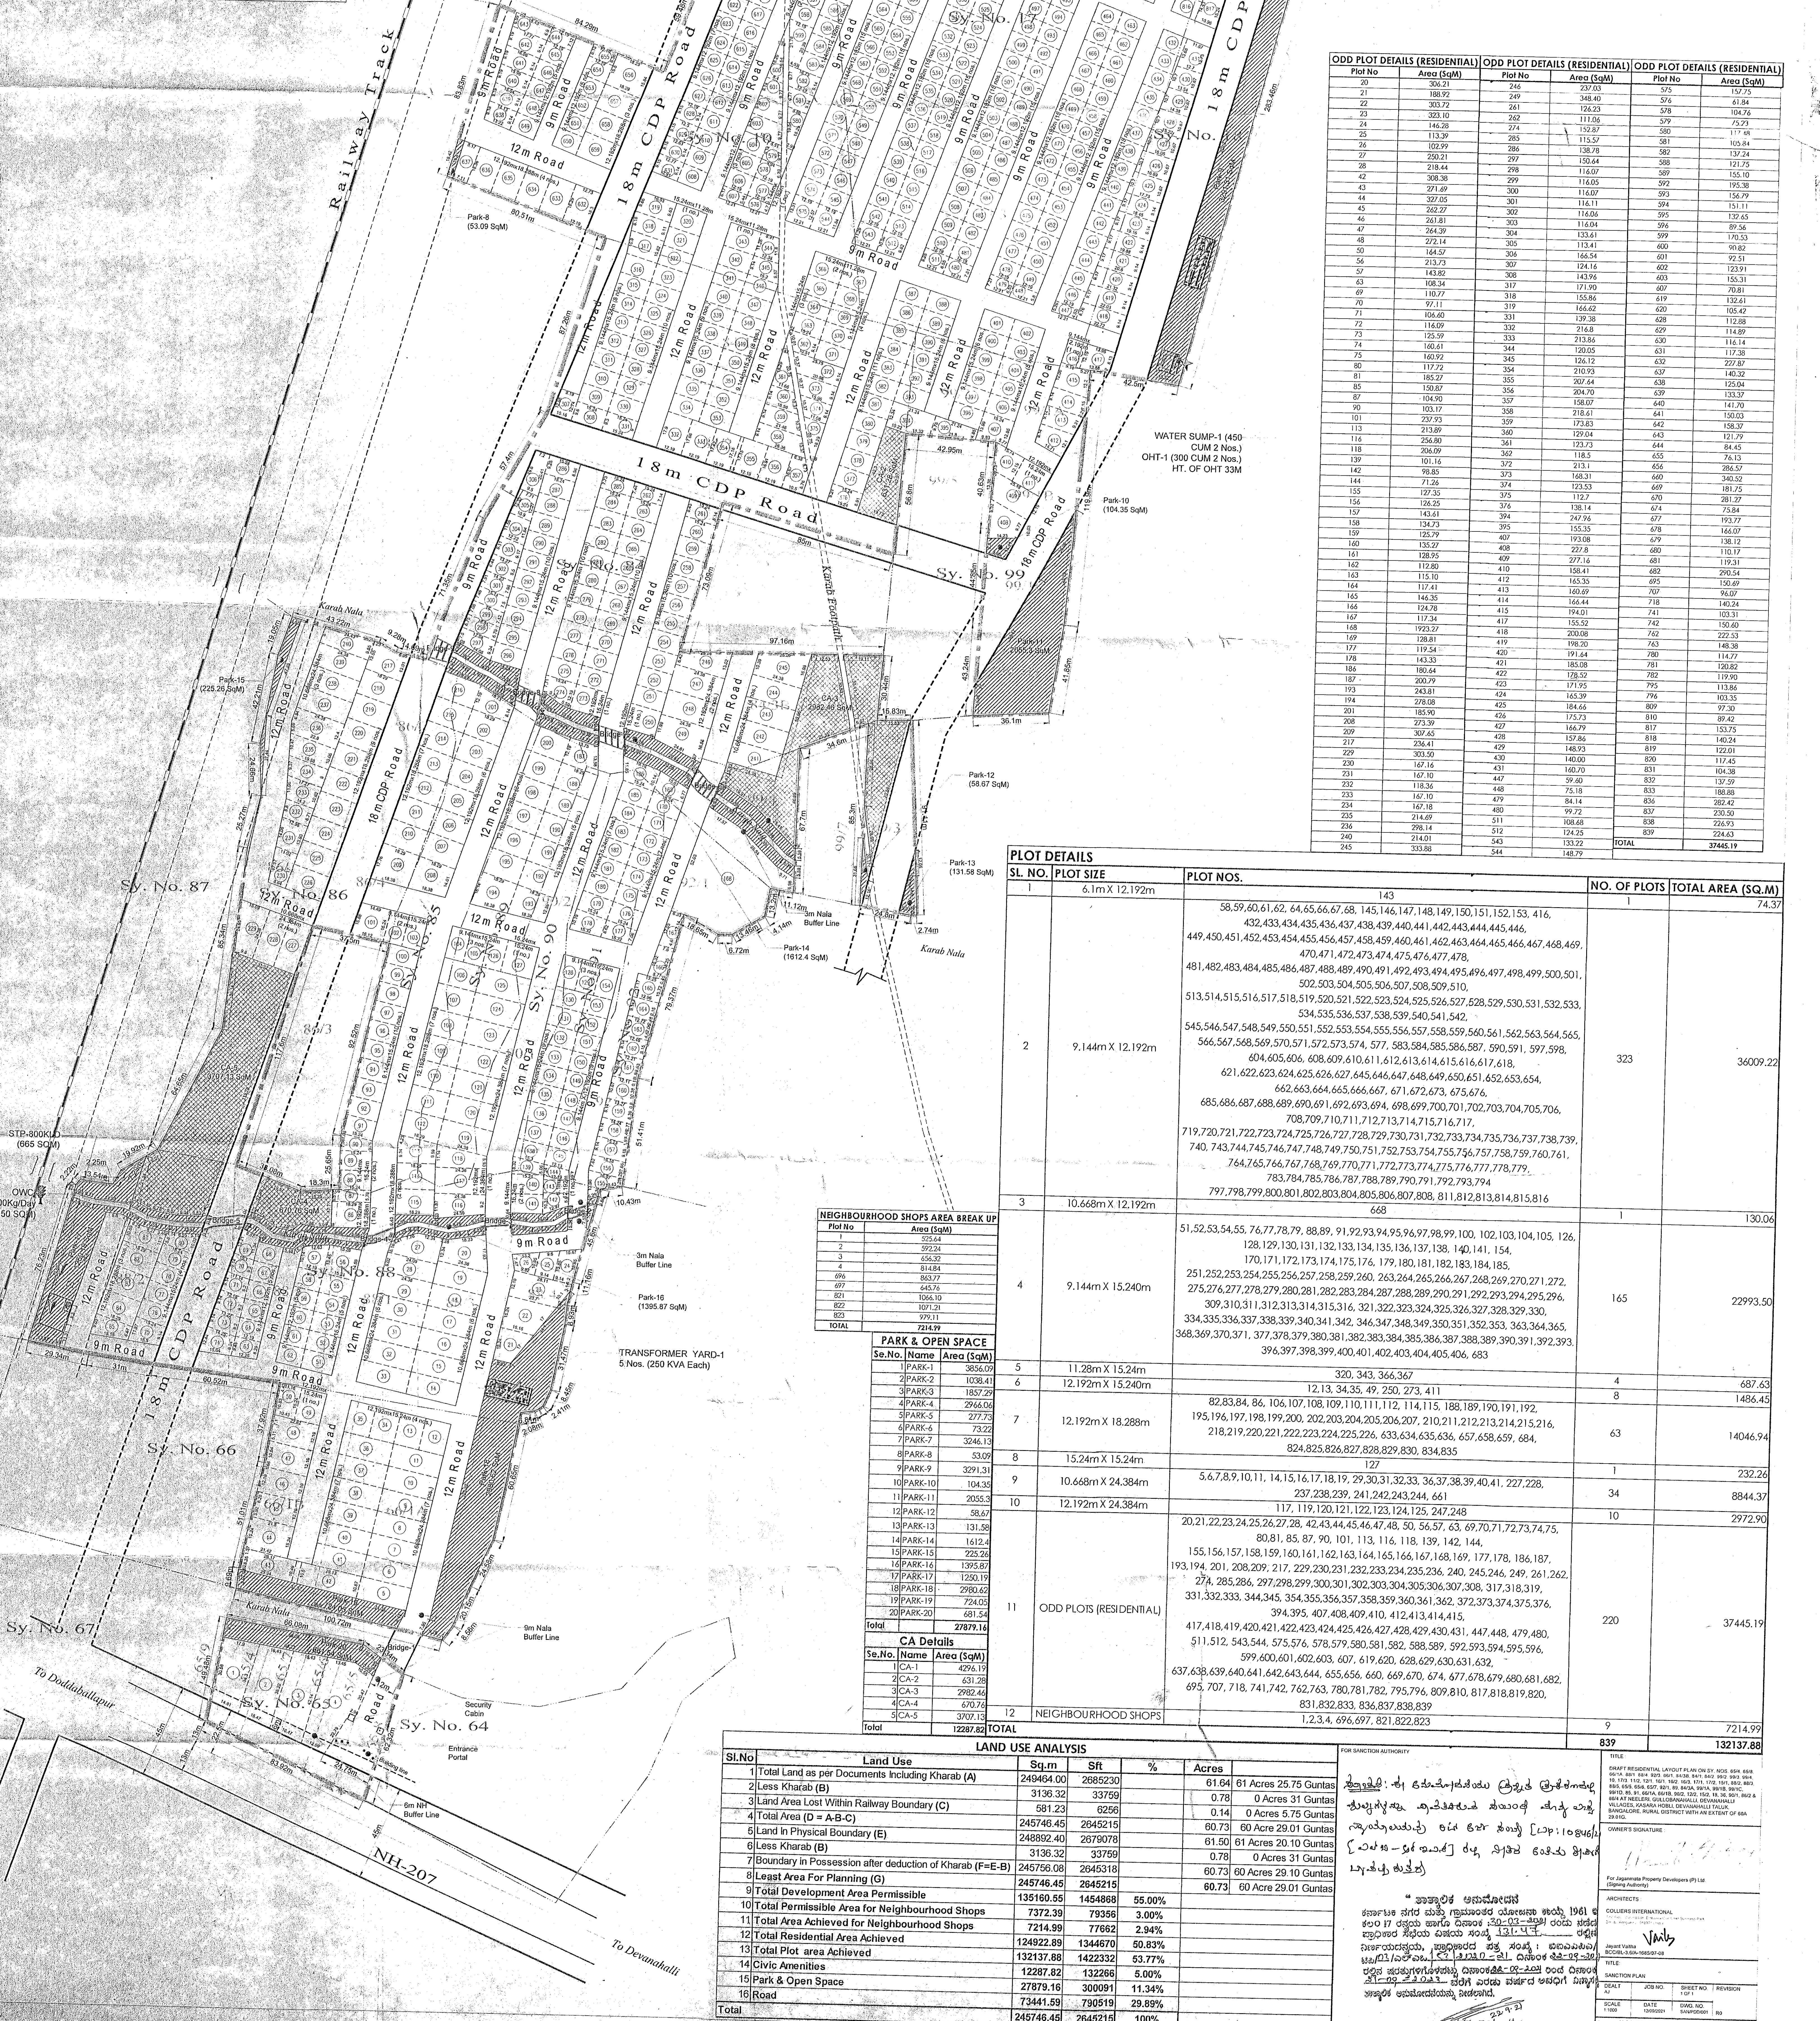

ODD PLOT DETAILS (RESIDENTIAL)		ODD PLOT DETAILS (RESIDENTIAL)		ODD PLOT DETAILS (RESIDENTIAL)	
Plot No	Area (SqM)	Plot No	Area (SqM)	Plot No	Area (SqM)
20	306.21	246	253.03	576	61.84
21	188.92	249	348.40	578	104.76
22	303.72	249	125.53	578	73.24
23	323.10	242	111.06	579	57.90
24	146.38	274	132.87	581	117.41
25	113.39	285	113.57	581	104.84
26	102.99	286	138.78	582	137.24
27	290.21	297	150.44	588	121.73
28	218.44	298	114.07	589	152.10
29	308.38	299	116.05	592	195.38
30	291.49	300	116.07	593	156.79
44	307.05	301	116.11	594	151.11
45	252.27	302	116.06	595	132.63
46	261.81	303	116.04	596	89.36
47	264.39	304	133.61	599	170.53
48	272.14	305	113.41	600	90.82
50	164.57	306	166.58	601	92.51
56	213.73	307	244.16	602	123.91
63	143.82	308	143.99	603	155.31
63	108.34	317	171.69	607	20.81
69	110.77	318	155.86	610	132.61
71	97.11	319	166.62	620	105.46
72	106.69	321	129.38	629	112.88
72	116.69	332	214.8	639	114.69
73	125.89	333	213.86	639	116.14
74	160.61	341	120.05	641	117.38
75	169.92	352	126.12	642	22.87
80	117.82	354	210.93	637	140.32
81	165.27	355	202.24	638	155.04
85	150.67	356	204.70	639	122.67
87	106.80	357	158.07	640	141.70
90	101.17	359	218.41	641	150.03
101	203.75	360	173.83	642	156.37
103	213.88	361	129.04	643	121.79
116	256.80	362	123.73	644	84.45
118	206.59	365	118.63	655	76.13
139	101.16	367	21.11	656	286.52
142	98.85	373	103.31	658	300.82
144	71.26	374	123.53	669	181.75
150	127.35	375	112.7	670	281.27
152	126.25	376	138.14	674	214.84
157	143.61	394	242.96	677	163.78
157	154.71	395	155.35	678	166.07
159	125.79	400	191.68	679	138.12
160	155.22	408	277.8	680	110.17
161	128.85	409	207.15	681	119.31
162	112.80	410	156.41	682	295.24
162	115.10	412	165.33	695	150.69
164	117.41	413	109.69	710	96.39
165	146.35	414	156.41	715	149.24
170	126.70	415	194.04	717	103.31
172	117.54	417	155.55	742	122.63
178	193.23	418	206.08	767	148.30
181	128.81	419	191.48	768	111.67
187	179.54	420	198.20	782	120.82
178	143.33	421	185.08	781	119.80
186	180.44	422	178.52	792	119.80
187	200.79	423	171.93	793	113.66
193	243.81	424	163.39	799	103.35
194	298.68	435	172.73	800	97.30
201	185.90	436	172.73	806	89.45
208	273.39	437	166.79	817	153.75
209	307.65	438	172.86	818	140.24
217	236.41	439	148.75	819	122.01
217	303.50	439	160.00	830	114.38
220	167.16	440	147.00	831	104.48
231	167.10	441	99.60	837	137.29
233	118.38	448	75.18	833	188.88
232	167.16	449	84.56	834	230.50
234	167.16	450	99.72	837	202.47
236	226.44	511	108.68	838	226.93
245	218.14	512	124.23	839	224.25
245	246.01	543	133.22	840	276.619
			TOTAL		