



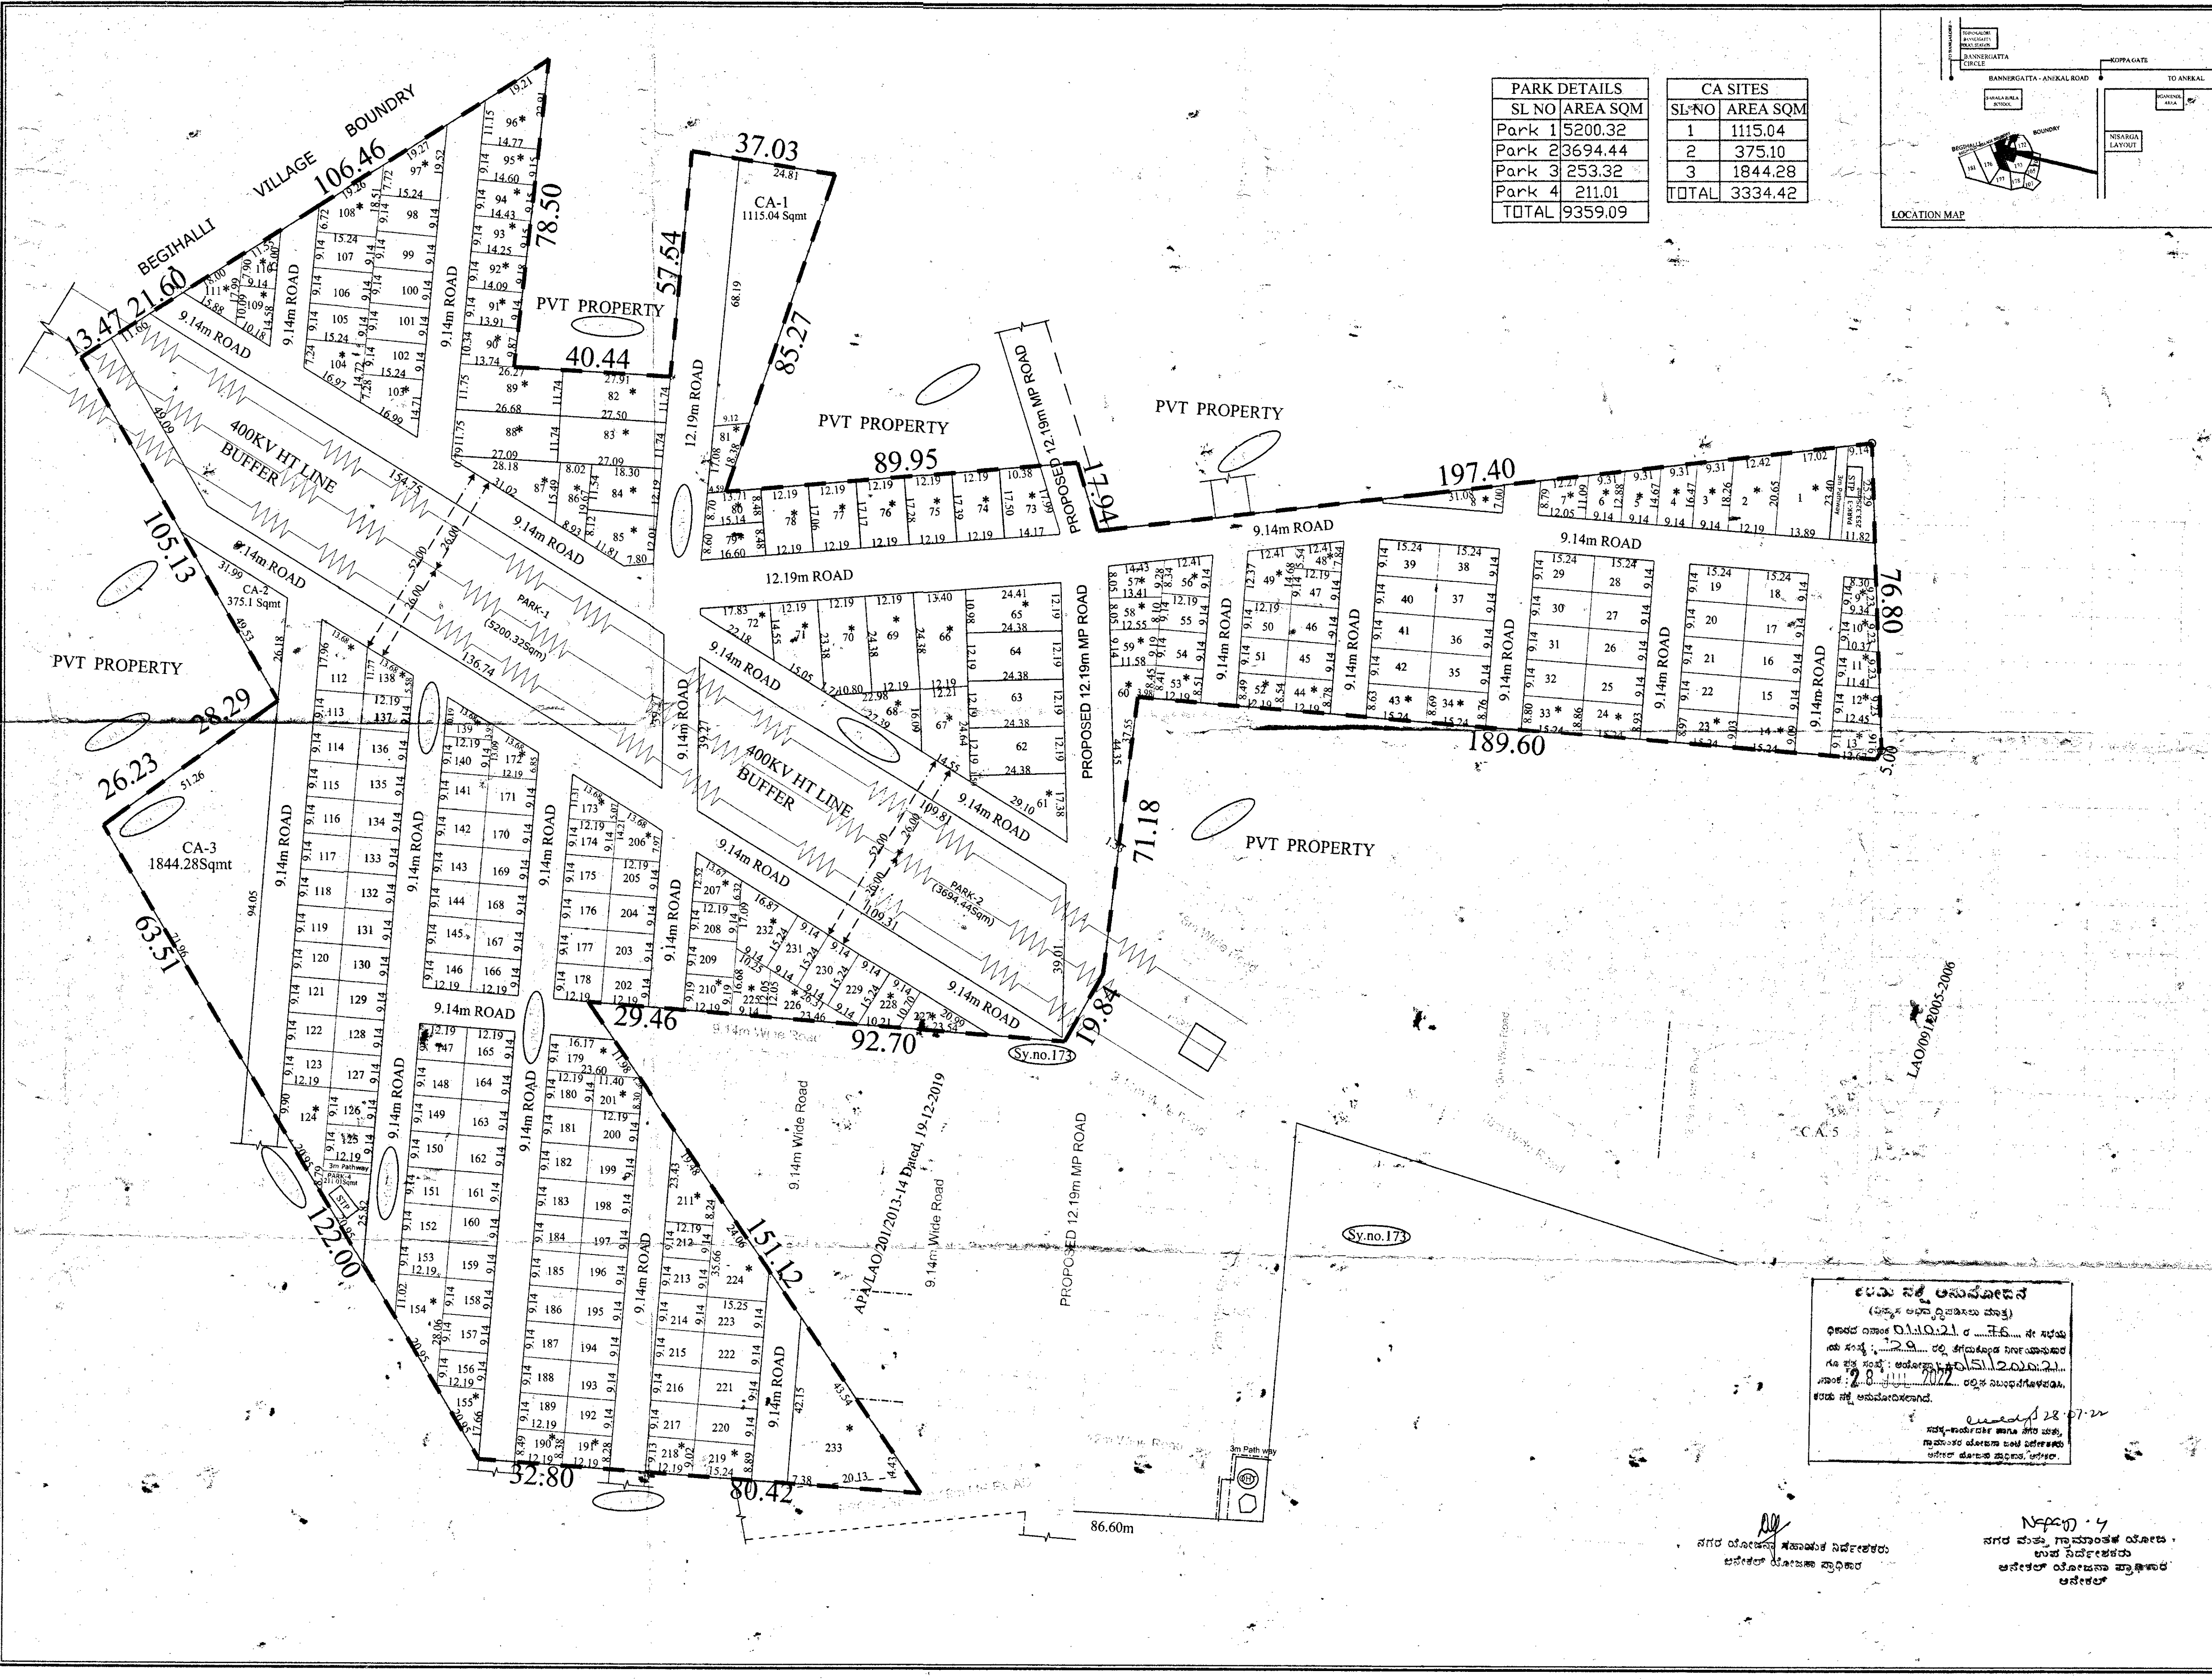

PARK DETAILS	
SL NO	AREA SQM
Park 1	5200.32
Park 2	3694.44
Park 3	253.32
Park 4	211.01
TOTAL	9359.09

CA SITES	
SL-NO	AREA SQM
1	1115.04
2	375.10
3	1844.28
TOTAL	3334.42

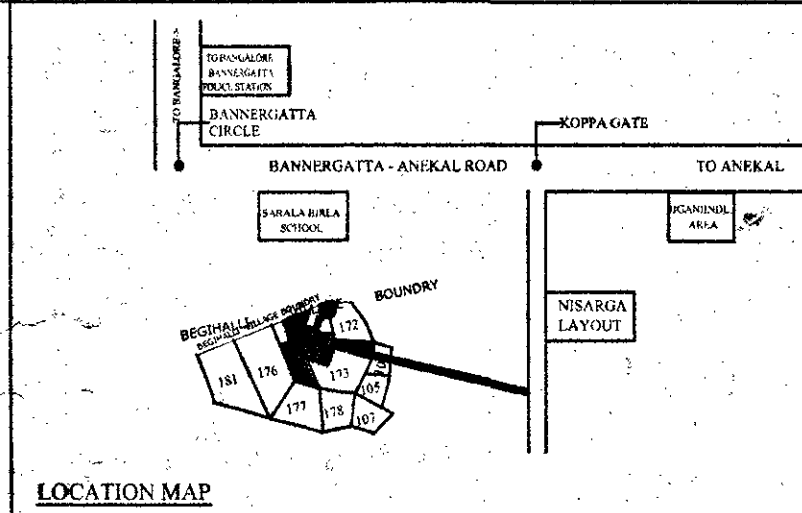

SCALE:-1:1000

TOTAL EXTENT AREA 16 ACRES 20.75 GUNTAS

LEGENDS:-	
LAYOUT BOUNDARY	---
REVENUE BOUNDARY	---
REVENUE HISA BOUNDARY	---
SEWERAGE TREATMENT PLANT	STP

LEGENDS:-

LAYOUT BOUNDRY		—— ———
REVENUE BOUNDRY		- - - - -
REVENUE HISA BOUNDRY		- . - . -
SEWERAGE TREATMENT PLANT		STP

SITE USE ANALYSIS

PLOT DETAILS	
DIMENSION	TOTAL NO
9.14m X 15.24m	36
9.14m X 12.19m	99
12.19m X 24.38m	04
Odd	94
TOTAL	233

OWNER SIGN:-	
1) Mr.LOKESH.N	
2) Mrs.BHARANI.B.	
3) Sri.NANJUNDAPPA.	
4) Sri.AMOS PAUL.A.B.	
5) SRI.SEETHARAMAIAH,Smt.LAKSHMAMMA,Sri.CHOWDAPPA.	
ITS REP BY GPA HOLDER	
Mrs.DAI DORON INDIA PROPERTIES PRIVATE LIMITED	

SRI.RAMOJI GOWDA Smt.SUPRIYA PATIL
#32,28th Cross, BSK Industrial Area, Banasahankri 2nd Stage, Bangalore-560 070.

ENGINEER SIGNATURE
S. MYTHILI
BCC/BK-3.6/S-1299.10-11
BBMP & Online Registered Engineer

TITLE
DRAFT RESIDENTIAL LAYOUT SITUATED AT
SY.NO:-173/1, 174, 175/1, 175/2, 175/3, 175/4
OF BUKKASAGARA VILLAGE, JIGANI HOBLI,
ANEKAL TALUK, BANGALORE.

CONSULTANTS:-
SHREE DEVI SURVEY & CONSULTANCY SERVICES
#25, 1st Floor, 1st Main, 3rd Block,
3rd Stage, Basaveshwara Nagar,
Bangalore-79.
E-mail: patel.yuvraj@gmail.com
PH: 995017870, 9740538622

ಶ್ರೀ ದೇವಿ ಅಸೋಸಿಯೇಟ್ಸ್
(ಪ್ರೈವೇಟ್ ಲಿಮಿಟೆಡ್)
ಇದರ ಮೂಲಕ ಈ ಡ್ರಾಫ್ಟ್ ಮಾಡಲಾಗಿದೆ.
ಇದರ ಮೂಲಕ ಈ ಡ್ರಾಫ್ಟ್ ಮಾಡಲಾಗಿದೆ.
ಇದರ ಮೂಲಕ ಈ ಡ್ರಾಫ್ಟ್ ಮಾಡಲಾಗಿದೆ.

ನಗರ ಯೋಜನೆಯಡಿ
ನಗರ ಮಹಾ ನಗರ ಮಹಾ ನಗರ ಮಹಾ
ನಗರ ಮಹಾ ನಗರ ಮಹಾ ನಗರ ಮಹಾ
ನಗರ ಮಹಾ ನಗರ ಮಹಾ ನಗರ ಮಹಾ