



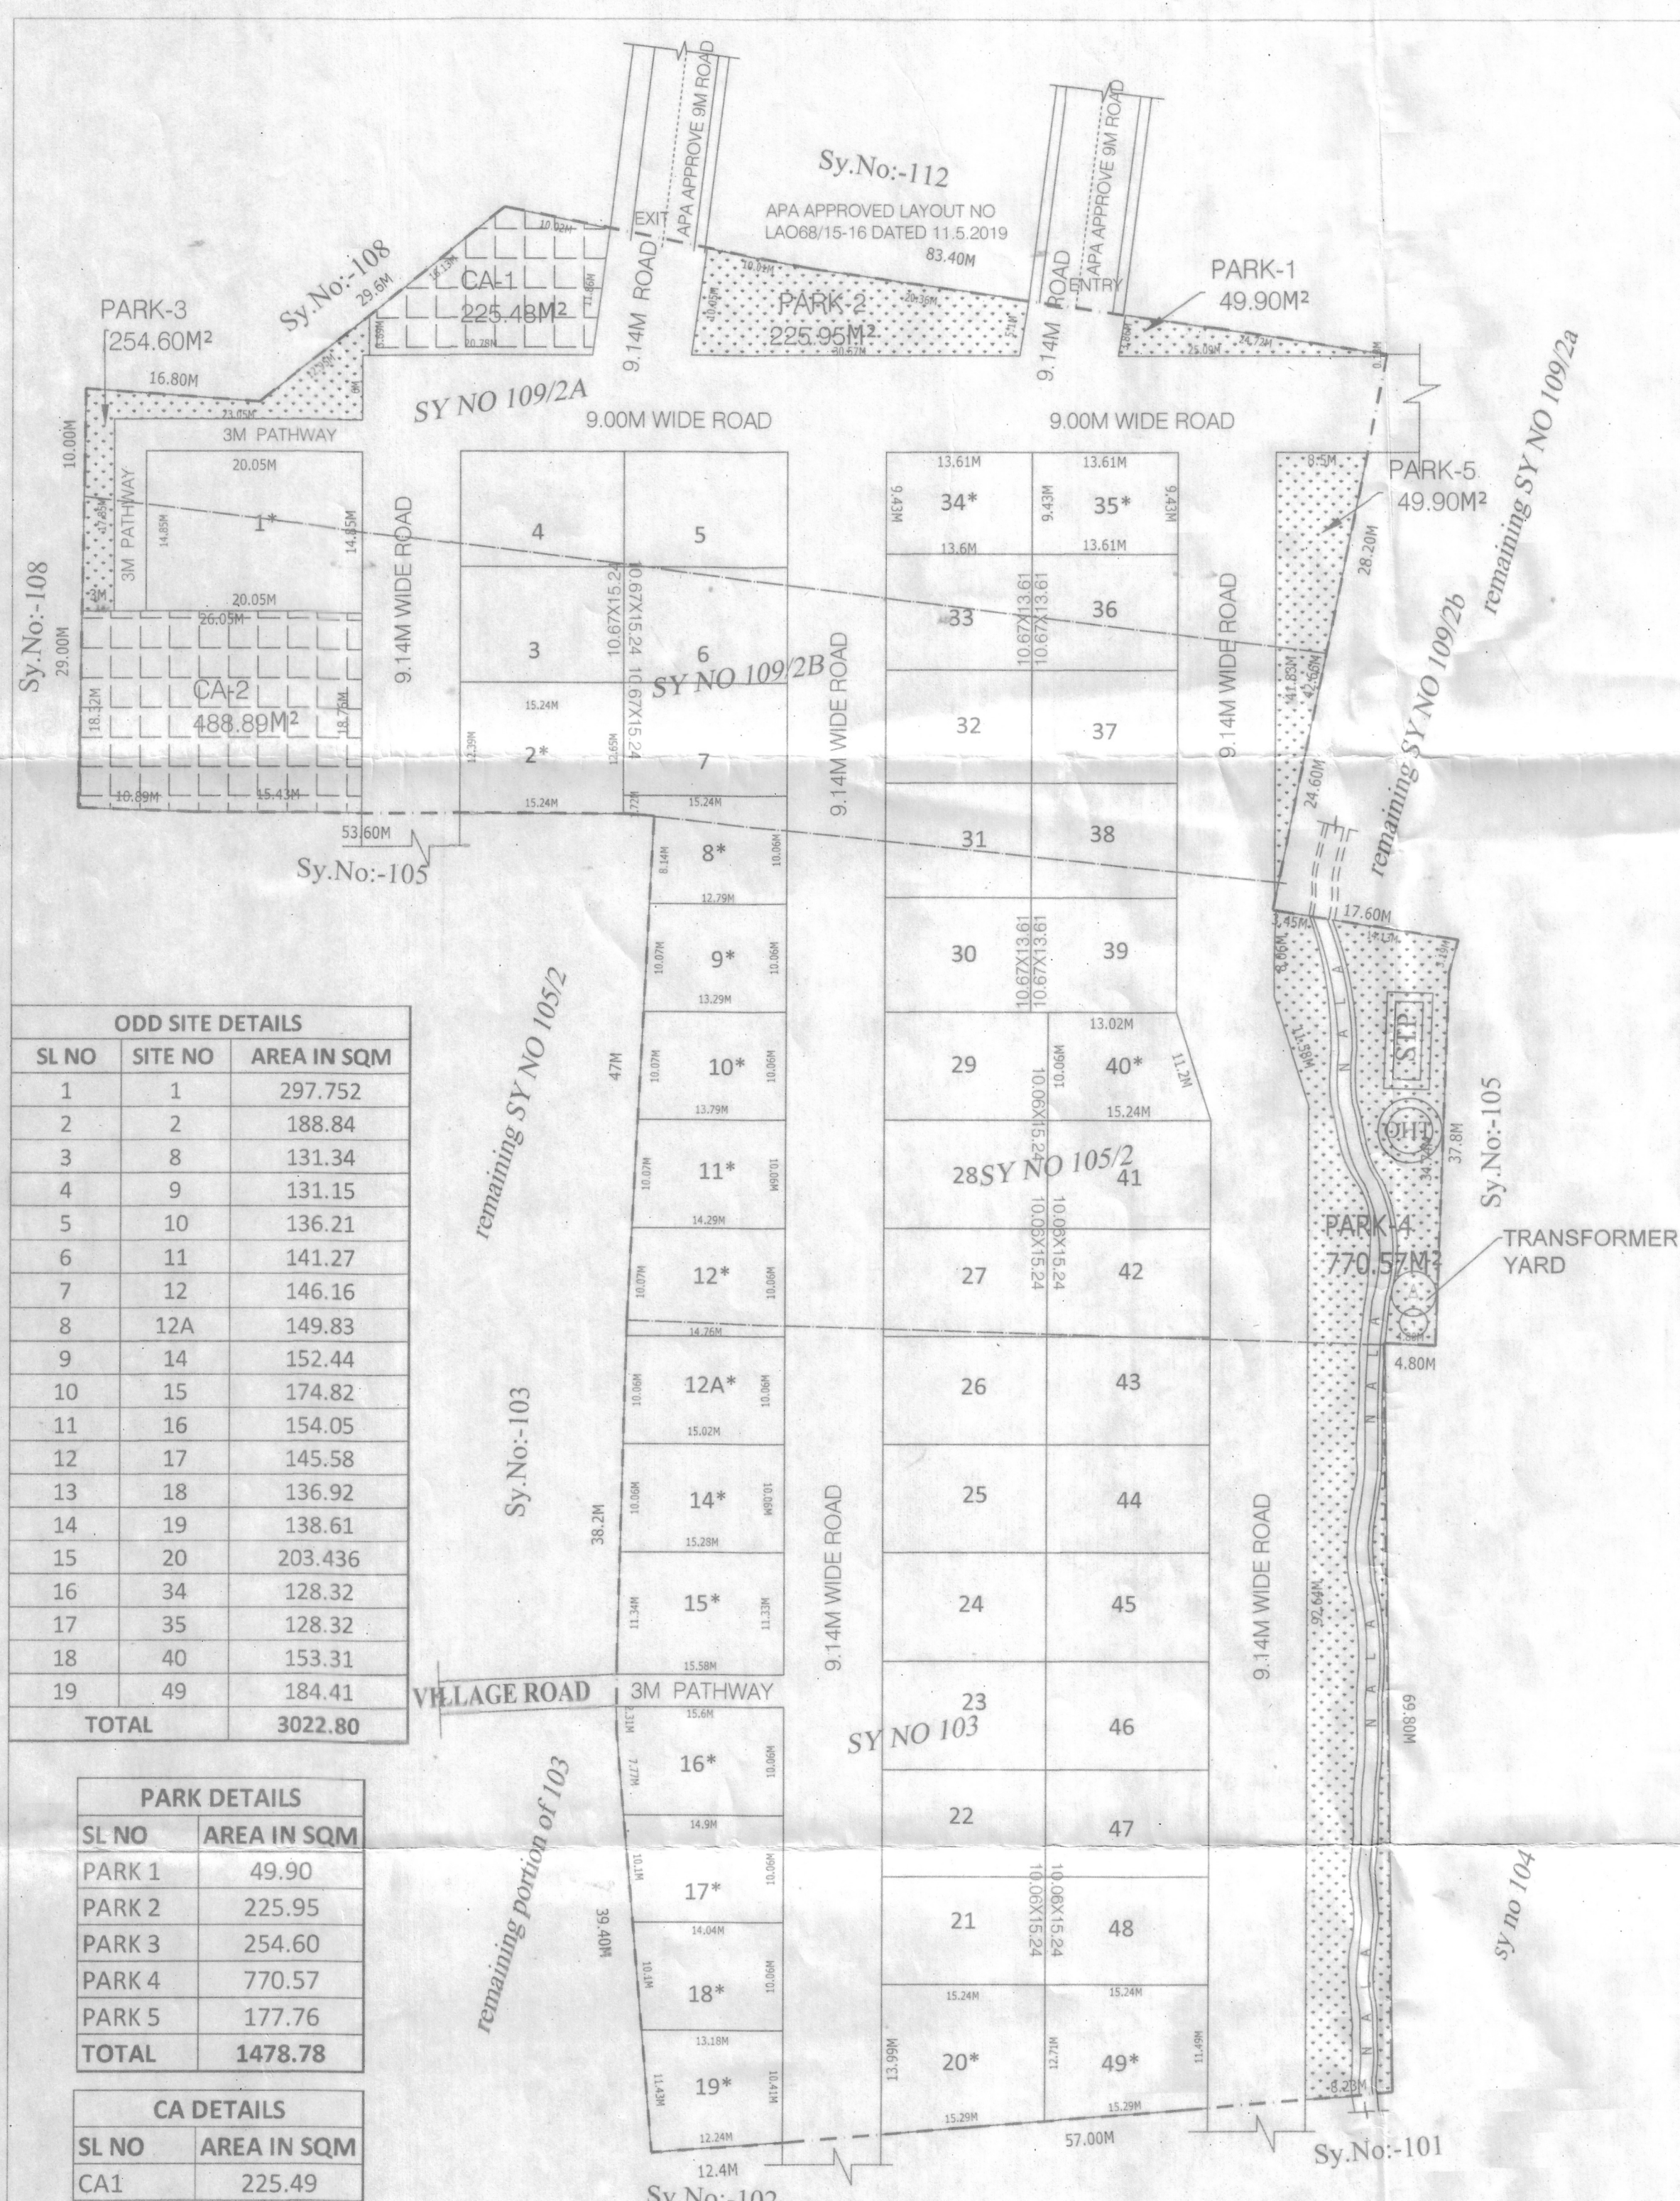

SL NO	SITE NO	AREA IN SQM
1	1	297.752
2	2	188.84
3	8	131.34
4	9	131.15
5	10	136.21
6	11	141.27
7	12	146.16
8	12A	149.83
9	14	152.44
10	15	174.82
11	16	154.05
12	17	145.58
13	18	136.92
14	19	138.61
15	20	203.436
16	34	128.32
17	35	128.32
18	40	153.31
19	49	184.41
TOTAL		3022.80

SL NO	AREA IN SQM
PARK 1	49.90
PARK 2	225.95
PARK 3	254.60
PARK 4	770.57
PARK 5	177.76
TOTAL	1478.78

SL NO	AREA IN SQM
CA1	225.49
CA 2	488.90
TOTAL	714.38

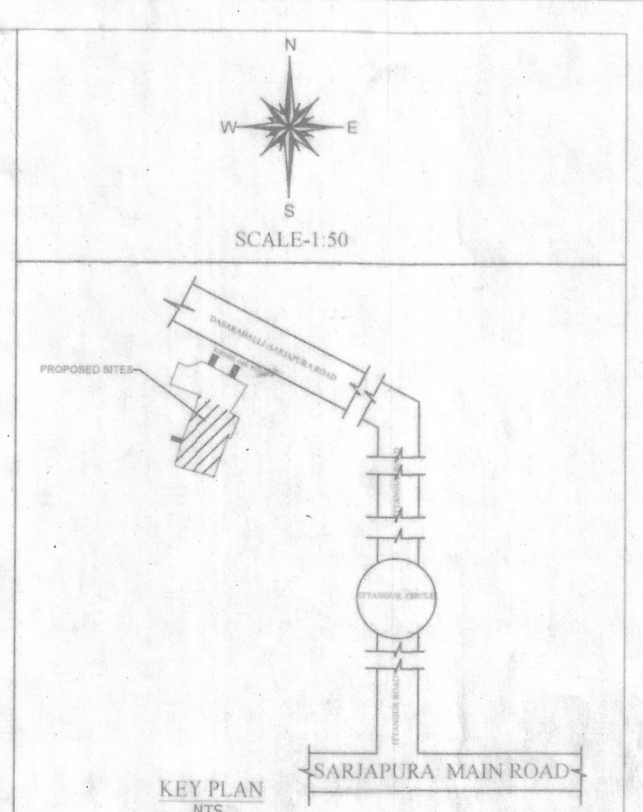

LEGENDS						
LAYOUT BOUNDARY						
REVENUE BOUNDARY						
OVER HEAD TANK						
SEWERAGE TREATMENT PLANT						
TRANSFORMER YARD						
AREA STATEMENT						
SL NO	VILLAGE	SY NO	TOTAL ACRES	EXTENT GUNTAS	KHARAT GUNTAS	CONVERSION ORDER NUMBER
01	ITTANGURU	103	01	12	00	ALN(A/S)CR-04/2022-23 DATED 06.08.2022
02		105/2	00	32	00	ALN(A/S)CR-06/2022-23 DATED 06.08.2022
03		109/2A	00	27.04	00	ALN(A/S)CR-05/2022-23 DATED 06.08.2022
04		109/2B	00	29.12	00	ALN(A/S)CR-05/2022-23 DATED 06.08.2022
TOTAL AREA			03	21	00	

SL NO	DESCRIPTION	AREA IN SQMT	%
1	RESIDENTIAL	7604.13	53.30
2	PARK	1478.78	10.36
3	CA	714.38	5.01
4	ROADS	4469.89	31.33
TOTAL AREA		14267.09	100.00

SL NO	PLOT SIZE	NO. OF SITE
1	10.67MX13.61M	08
2	10.06MX15.24M	18
3	10.67MX15.24M	05
4	Odd Sites *	19
TOTAL		49

OWNER

Sunil Kumar
1.SUNIL KUMAR KM

P C Muniswamy Reddy
2.P C MUNISWAMY REDDY

R. Sundar Devi
3.R.SUNANDA DEVI

P C Muniswamy Reddy
4.P C MUNISWAMY REDDY

ENGINEER:

Praveen B.V.
(PRAVEEN B.V.)
Reg.No:BCC/BL-3.6/E:3957:2014-15.

TITLE

PROPOSED (DRAFT) RESIDENTIAL LAYOUT PLAN IN SY NO's 103,105/2,109/2A & 109/2B OF ITTANGUR VILLAGE, SARJAPURA HOBLI, ANEKAL TALUK,BANGALORE URBAN DISTRICT.

SANCTION AUTHORITY

ಕರಡು ನಕ್ಷೆ ಅನುಮೋದನೆ
(ವಿನ್ಯಾಸ ಅಭಿವೃದ್ಧಿಪಡಿಸಲು ಮಾತ್ರ)
ಧಿಕಾರದ ದಿನಾಂಕ : 16.11.2023 ರನೇ ಸಭೆಯ
6 ನೆಯ ಸಂಖ್ಯೆ :ರಲ್ಲಿ ತೆಗೆದುಕೊಂಡ ನಿರ್ಣಯಾನುಸಾರ
ಗೂ ಪತ್ರ ಸಂಖ್ಯೆ : ಅನೋಪ್ಪಾ : 1601/2023
ನಾಂಕ : 16.11.2023 ರಲ್ಲಿನ ನಿಬಂಧನೆಗೊಳಪಟ್ಟಿದೆ,
ಕರಡು ನಕ್ಷೆ ಅನುಮೋದಿಸಲಾಗಿದೆ.

6.2.23
ಸದ್ಯ-ಪಾರ್ಲಮೆಂಟರಿ ಶಾಸನದ ಮೇರೆಗೆ
ಗ್ರಾಮಾಂತರ ಯೋಜನಾ ಮಂಟರಿಂಗ್ ಕಛೇರಿ
ಅನೇಕಲ್ ಯೋಜನಾ ಪ್ರಾಧಿಕಾರ, ಅನೇಕಲ್

*ನಗರ ಮತ್ತು ಗ್ರಾಮಾಂತರ ಯೋಜನಾ
ಸಹಾಯಕ ನಿರ್ದೇಶಕರು
ಅನೇಕಲ್ ಯೋಜನಾ ಪ್ರಾಧಿಕಾರ*

*ನಗರ ಮತ್ತು ಗ್ರಾಮಾಂತರ ಯೋಜನಾ
ಉಪ ನಿರ್ದೇಶಕರು
ಅನೇಕಲ್ ಯೋಜನಾ ಪ್ರಾಧಿಕಾರ
ಅನೇಕಲ್*