


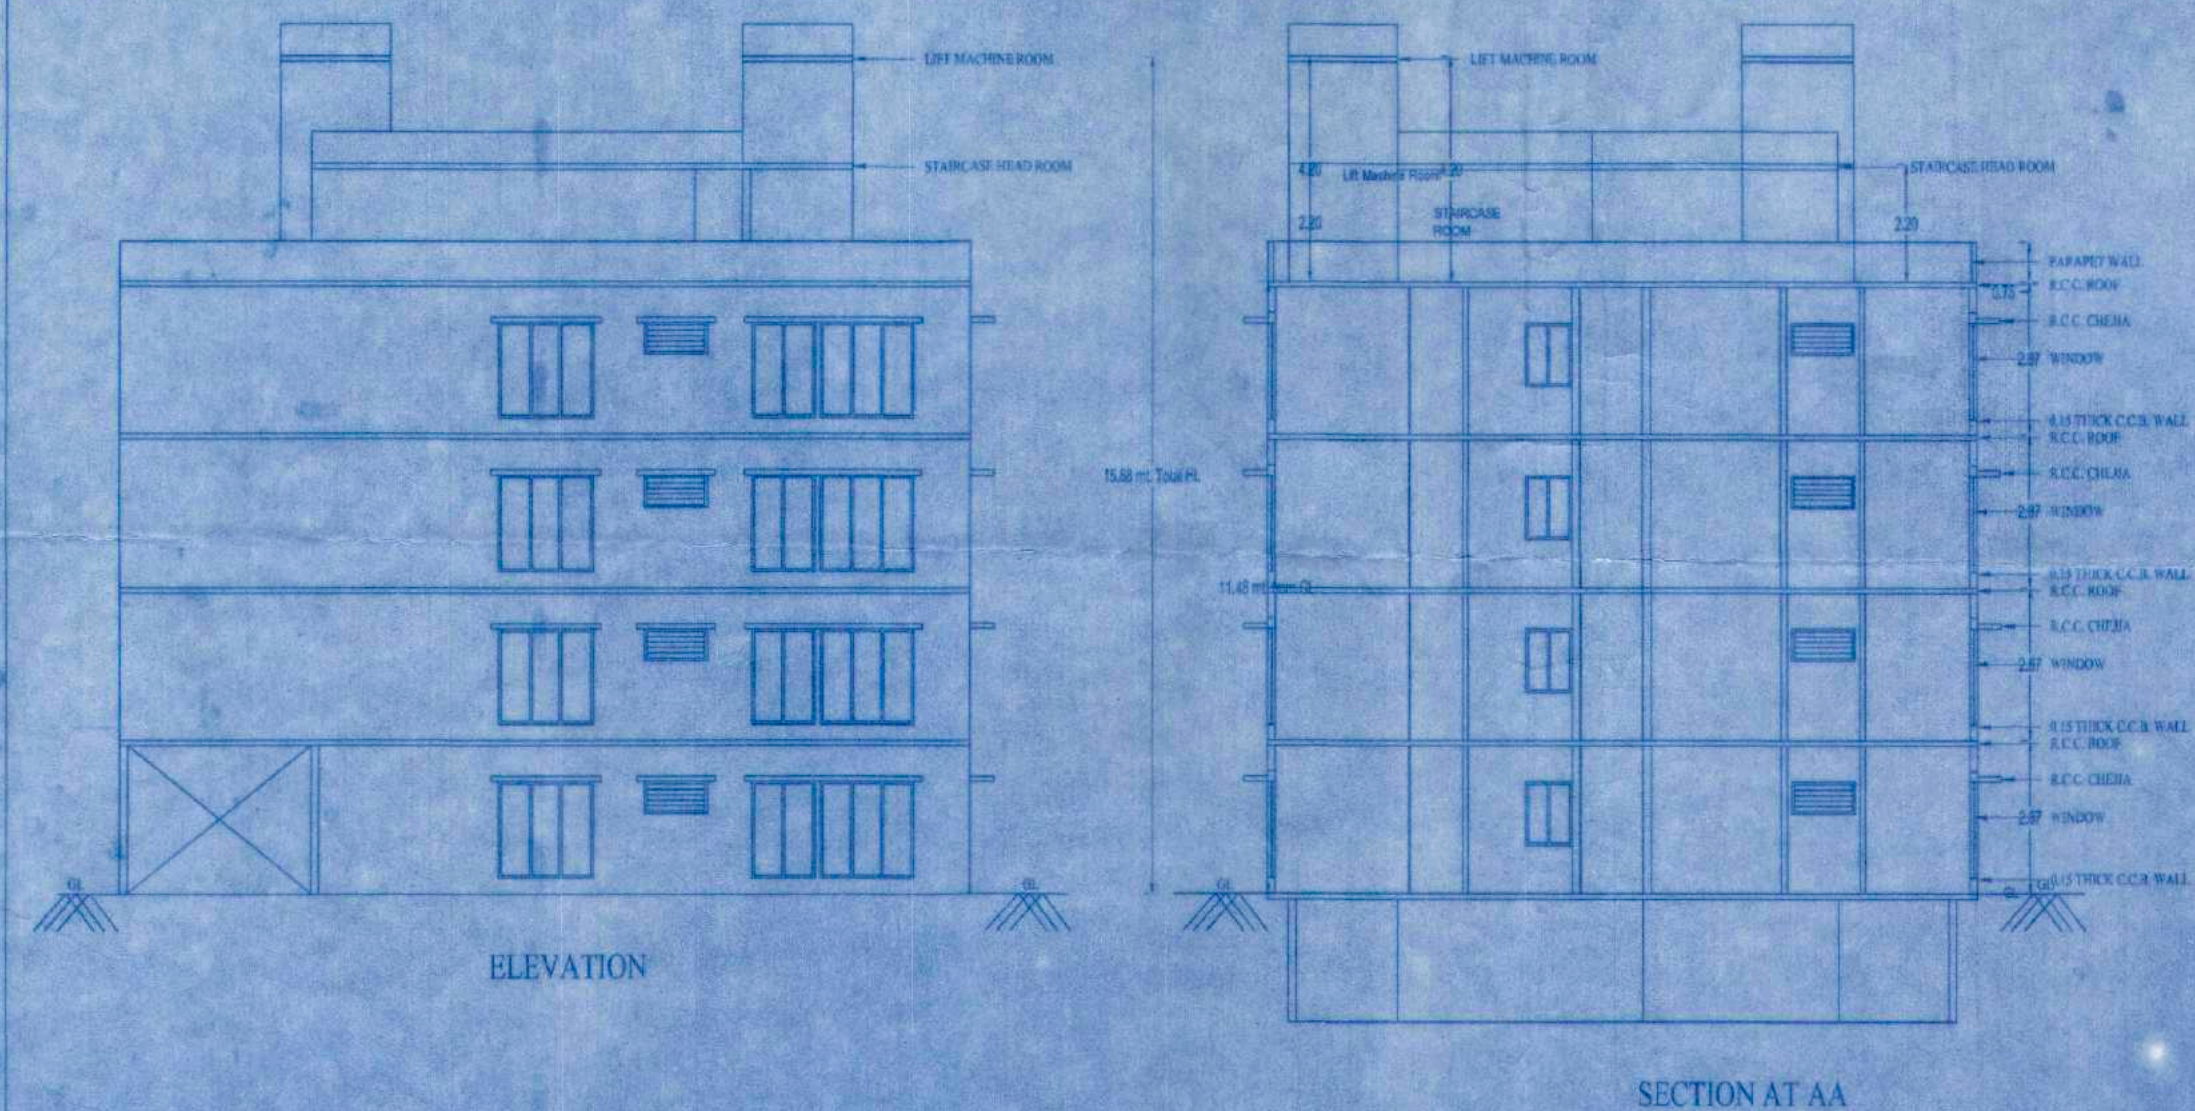

FAR & Tenement Details												
Block	No of Same Bldg	Total Bldg Jp Area (Sq.mt)	Decks/Slabs (Area in Sq.mt)							Responed FAR Area (Sq.mt)	Total FAR Area (Sq.mt)	Tenement (No.)
			Slab/Ceiling	Lift	Lift Machine	Void	Ramp	Plumbing	Flare			
A1 (MSQUARE FOR FAR LTD)	1	3687.30	127.62	29.70	2.70	466.01	93.91	713.26	2454.06	2454.06	36	
Grand Total	1	3687.30	127.62	29.70	2.70	466.01	93.91	713.26	2454.06	2454.06	36	

Block Name	Block Use	Block Subuse	Block Structure	Block Land Use Category
AT (KSQUIRE PRO PH LTD)	Residential	Apartment	Bldg upto 11.5 mt. HL	R

[illegible]

PLOT BOUNDARY
ABUTTING ROAD
PROPOSED WORK (COVERAGE AREA)
EXISTING (To be retained)
EXISTING (To be demolished)

PROPOSED REDISIDENTIAL APARTMENT BUILDING
ANGALU SEVASHRAMA ROAD,
BANGALORE, WARD NO. 21- HEBBAL.

PRIVATE LIMITED REPRESENTED BY

Dr. VENKATACHALAM, M No.14/10,
Koundampalayam,

Dr. Jyoti Nilaya, K. G. Road, Kodigehalli

1-3 6/E-313307-08

File 084

977821487-00-00-200102-22-125 ENCLURE

A1 (KSQURE PRO PRI LTD)
B1 BASEMENT, GF+2UF

[illegible]

1000

Document certified by
LAKSHMANA
<h.lakshmana65@gmail.com>

Name : LAKSHMANA
Designation : Assistant Director
Planning (ADTP)

Organization: BRUPAT PANGSA
MAHANASAHA PALING
Date: 22-Apr-2011 16:24:15

...and does not require any signature from user, or inability to use the Application.