

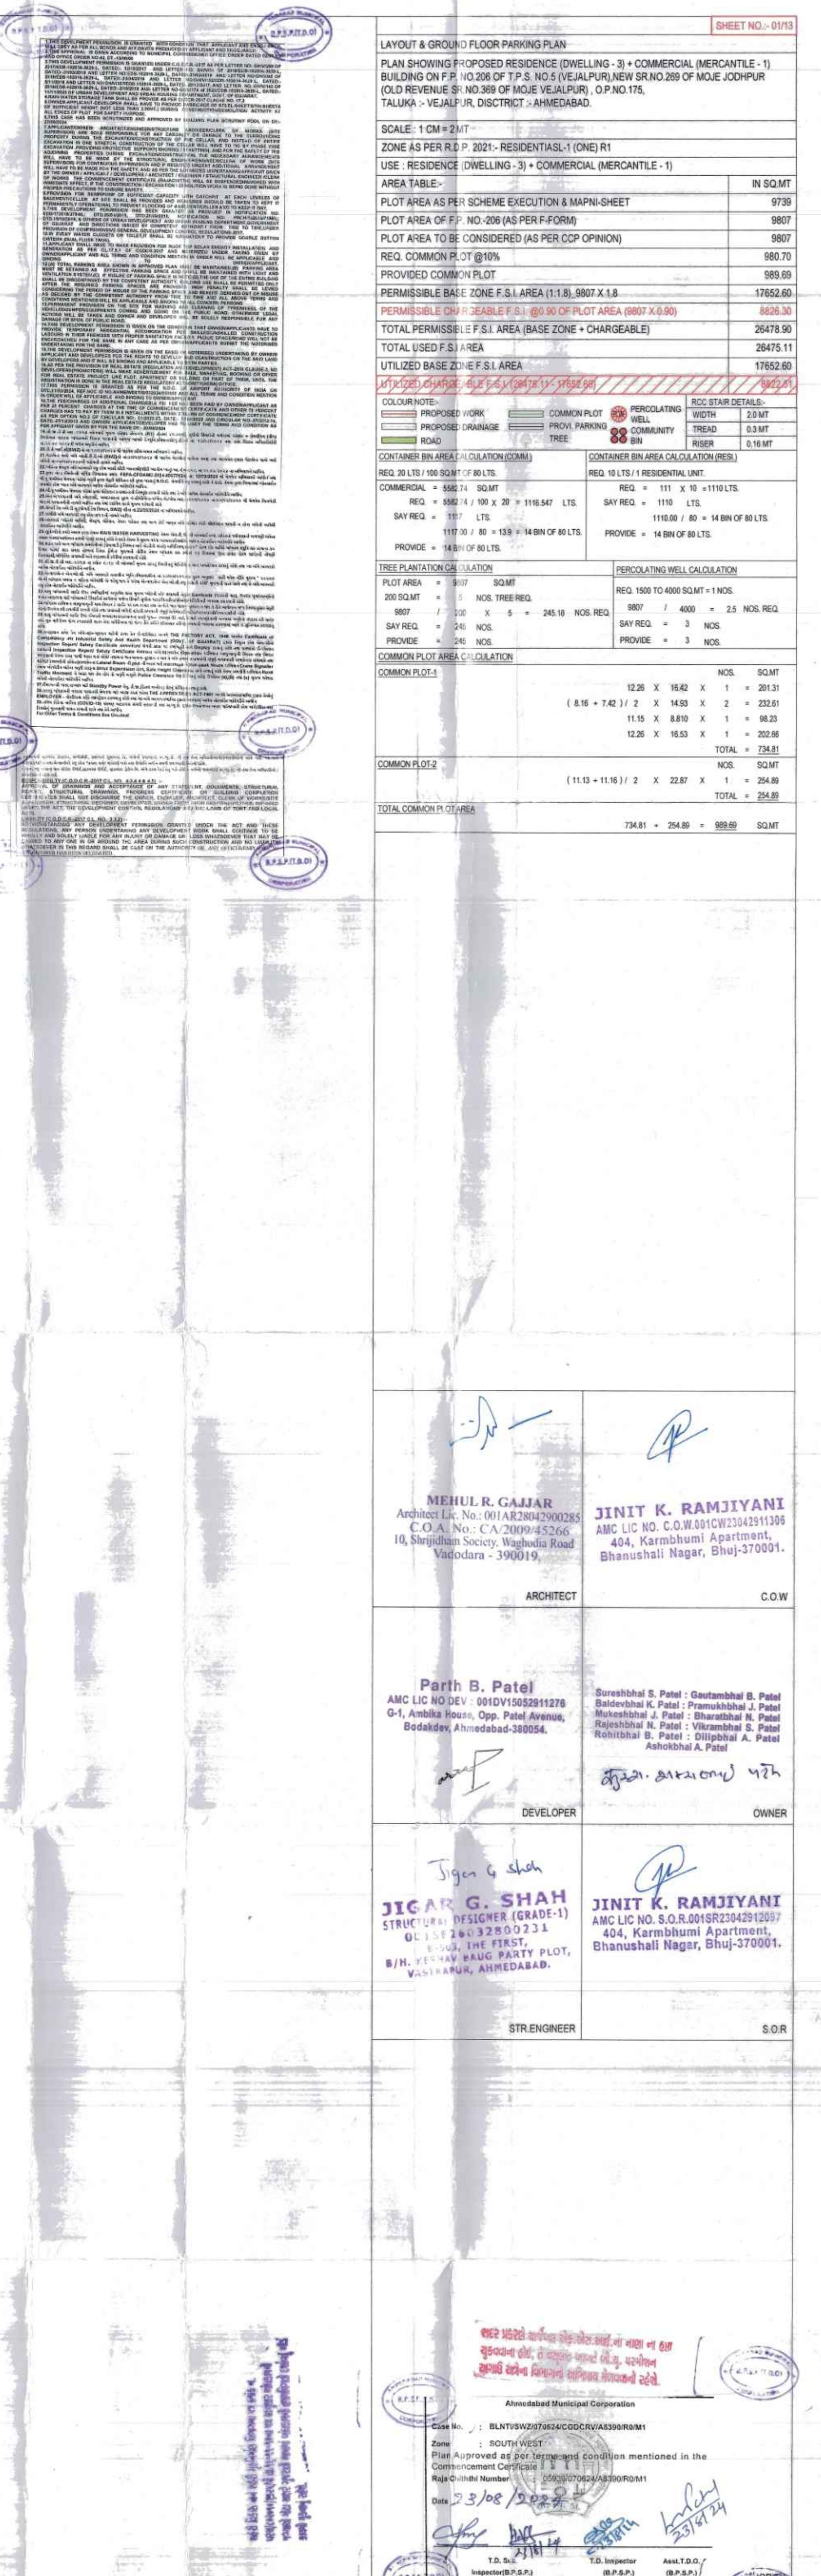
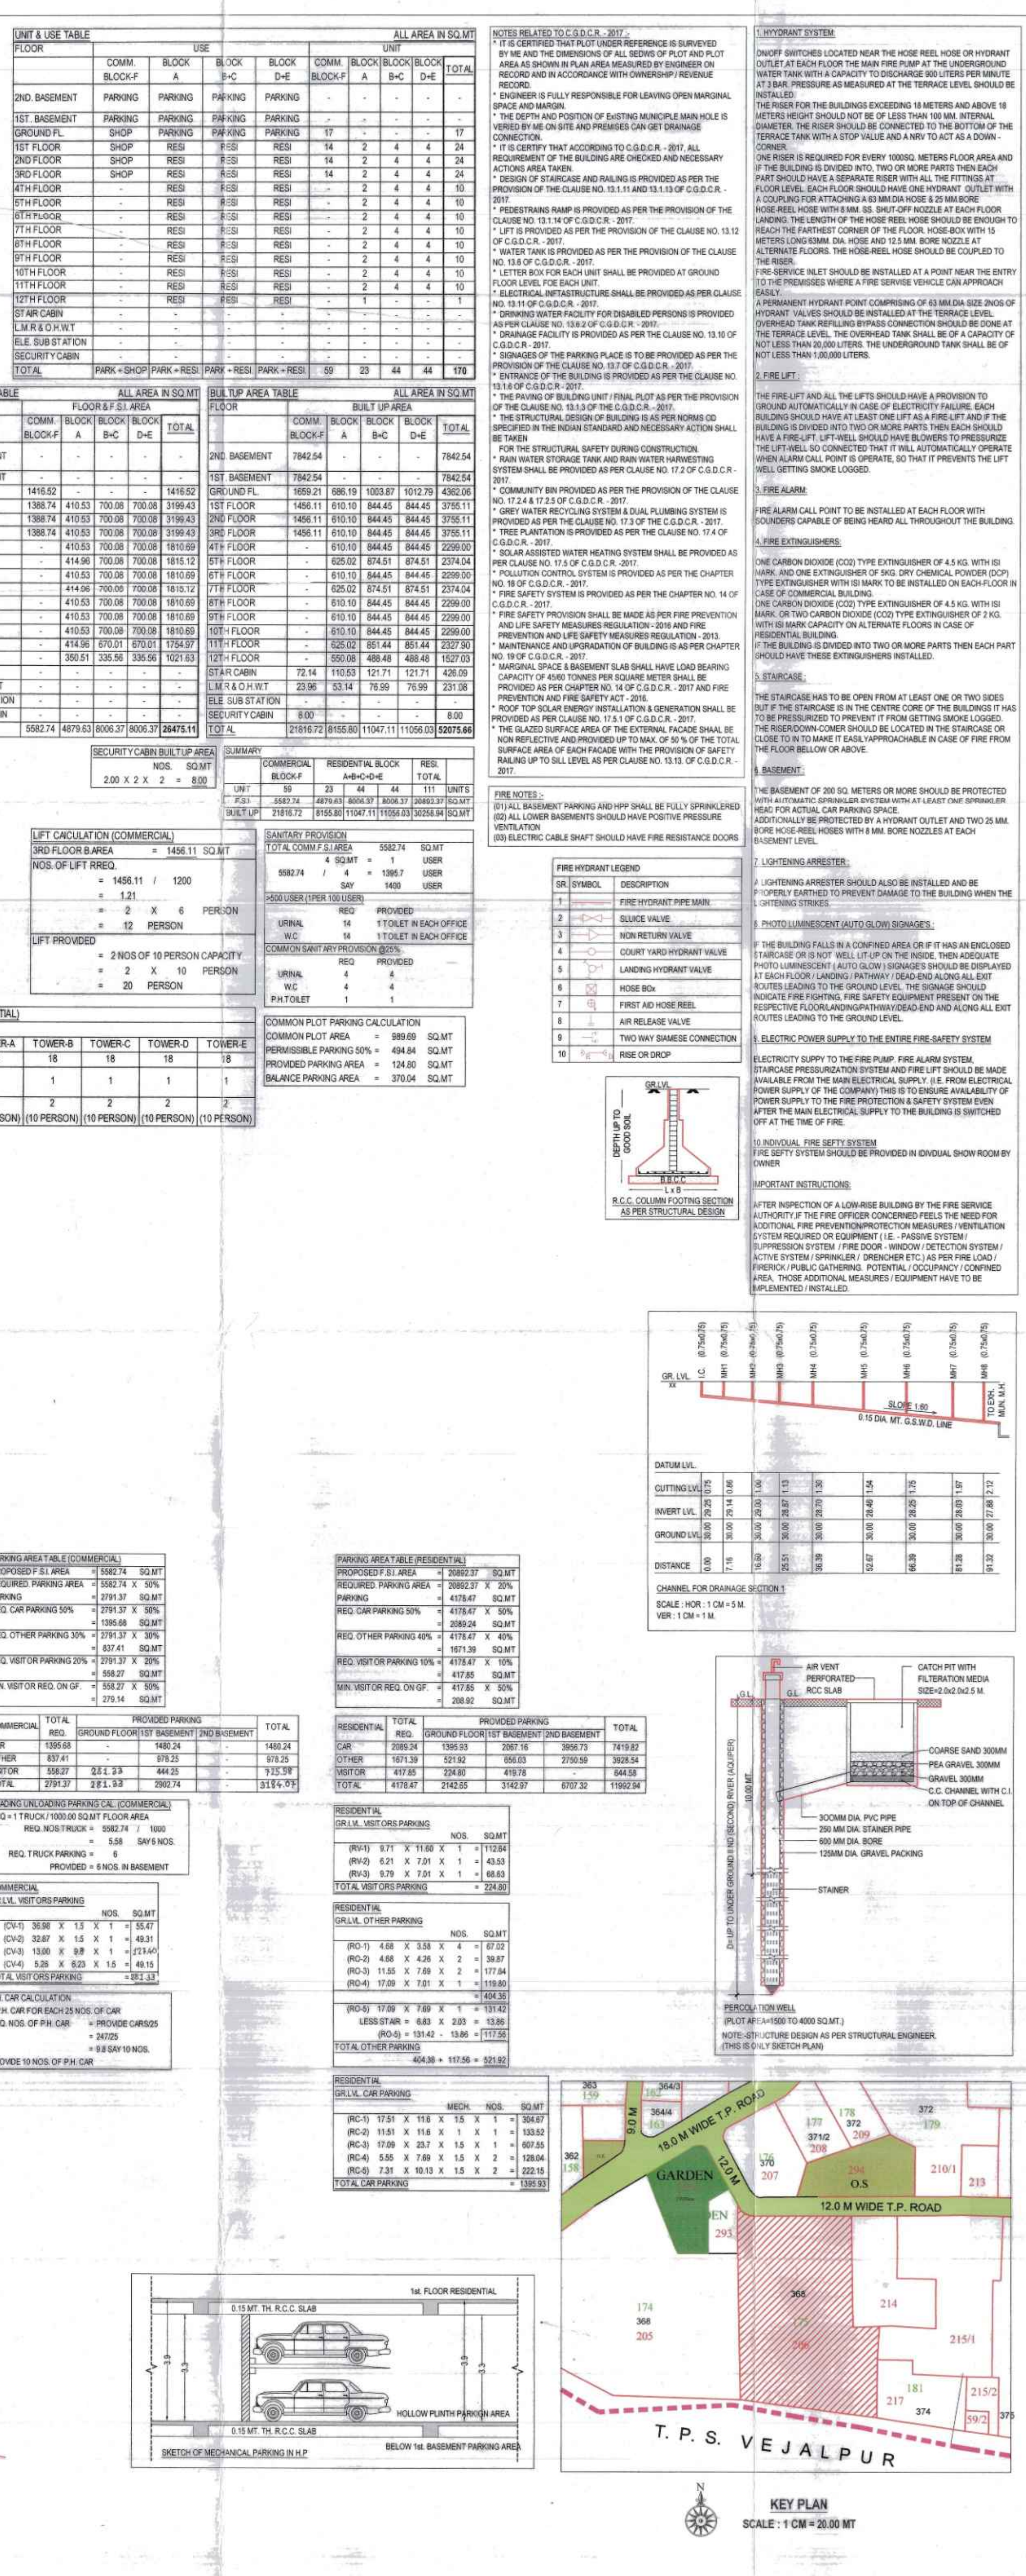
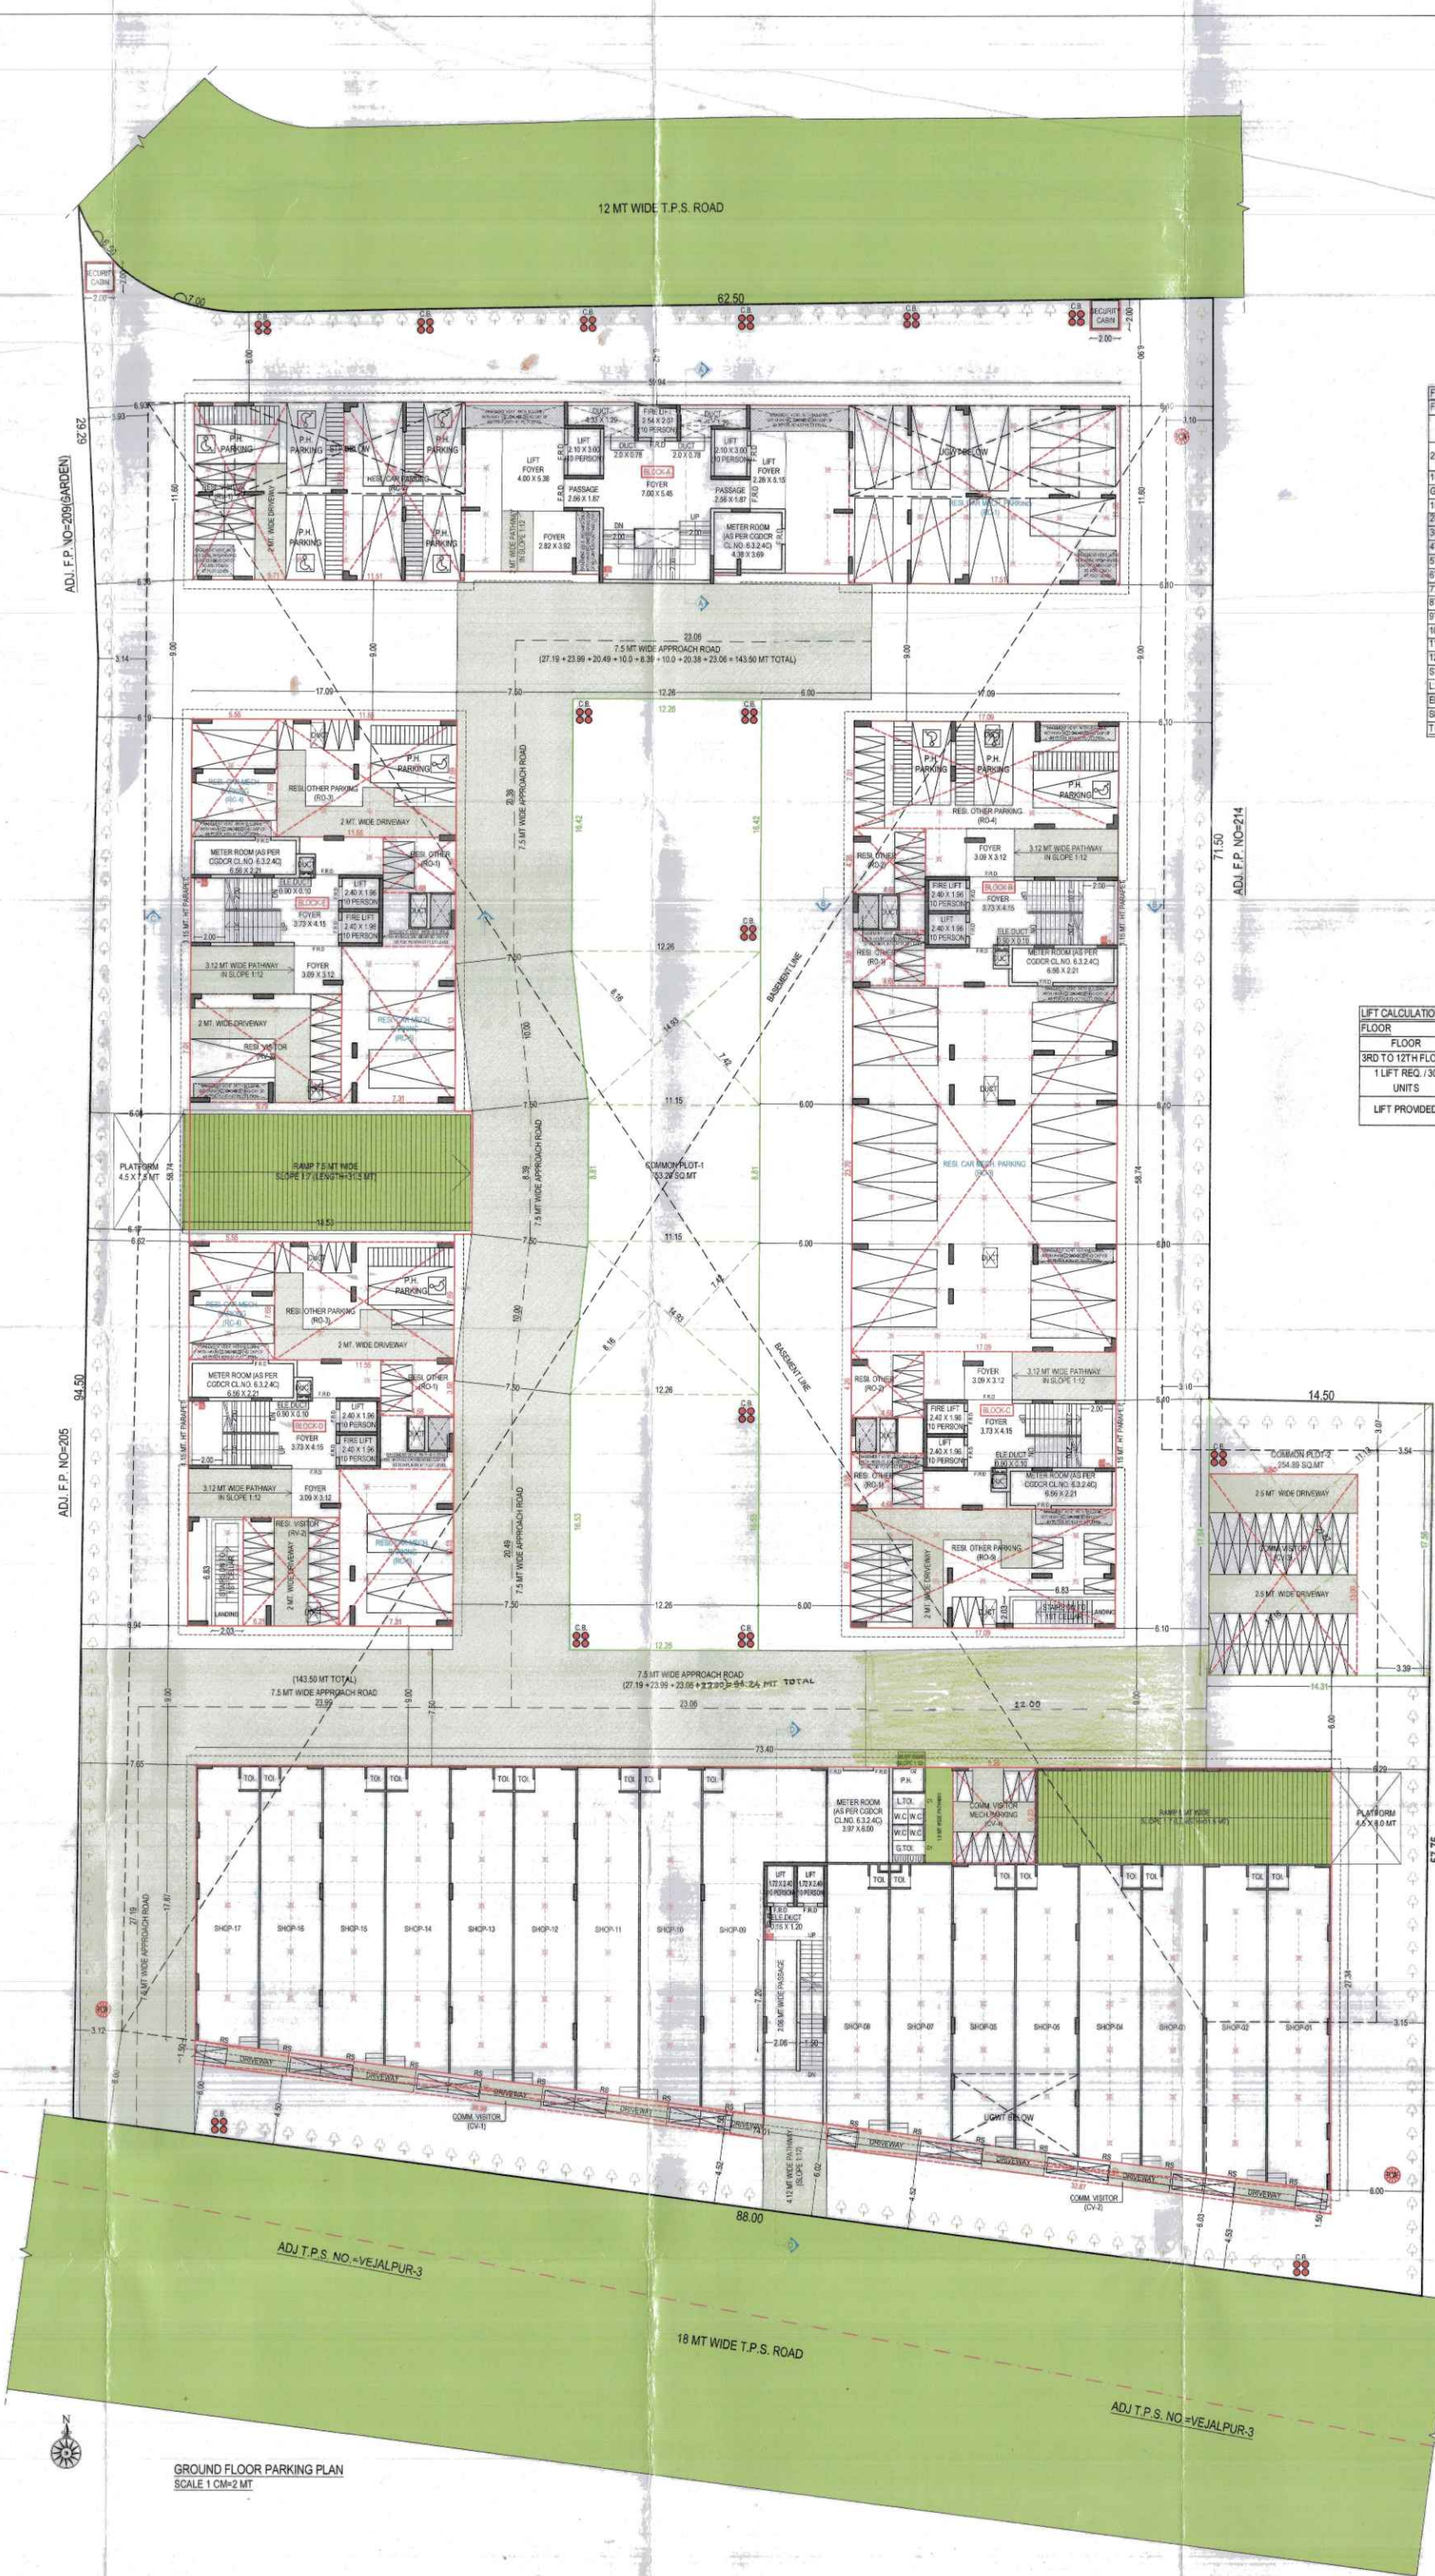


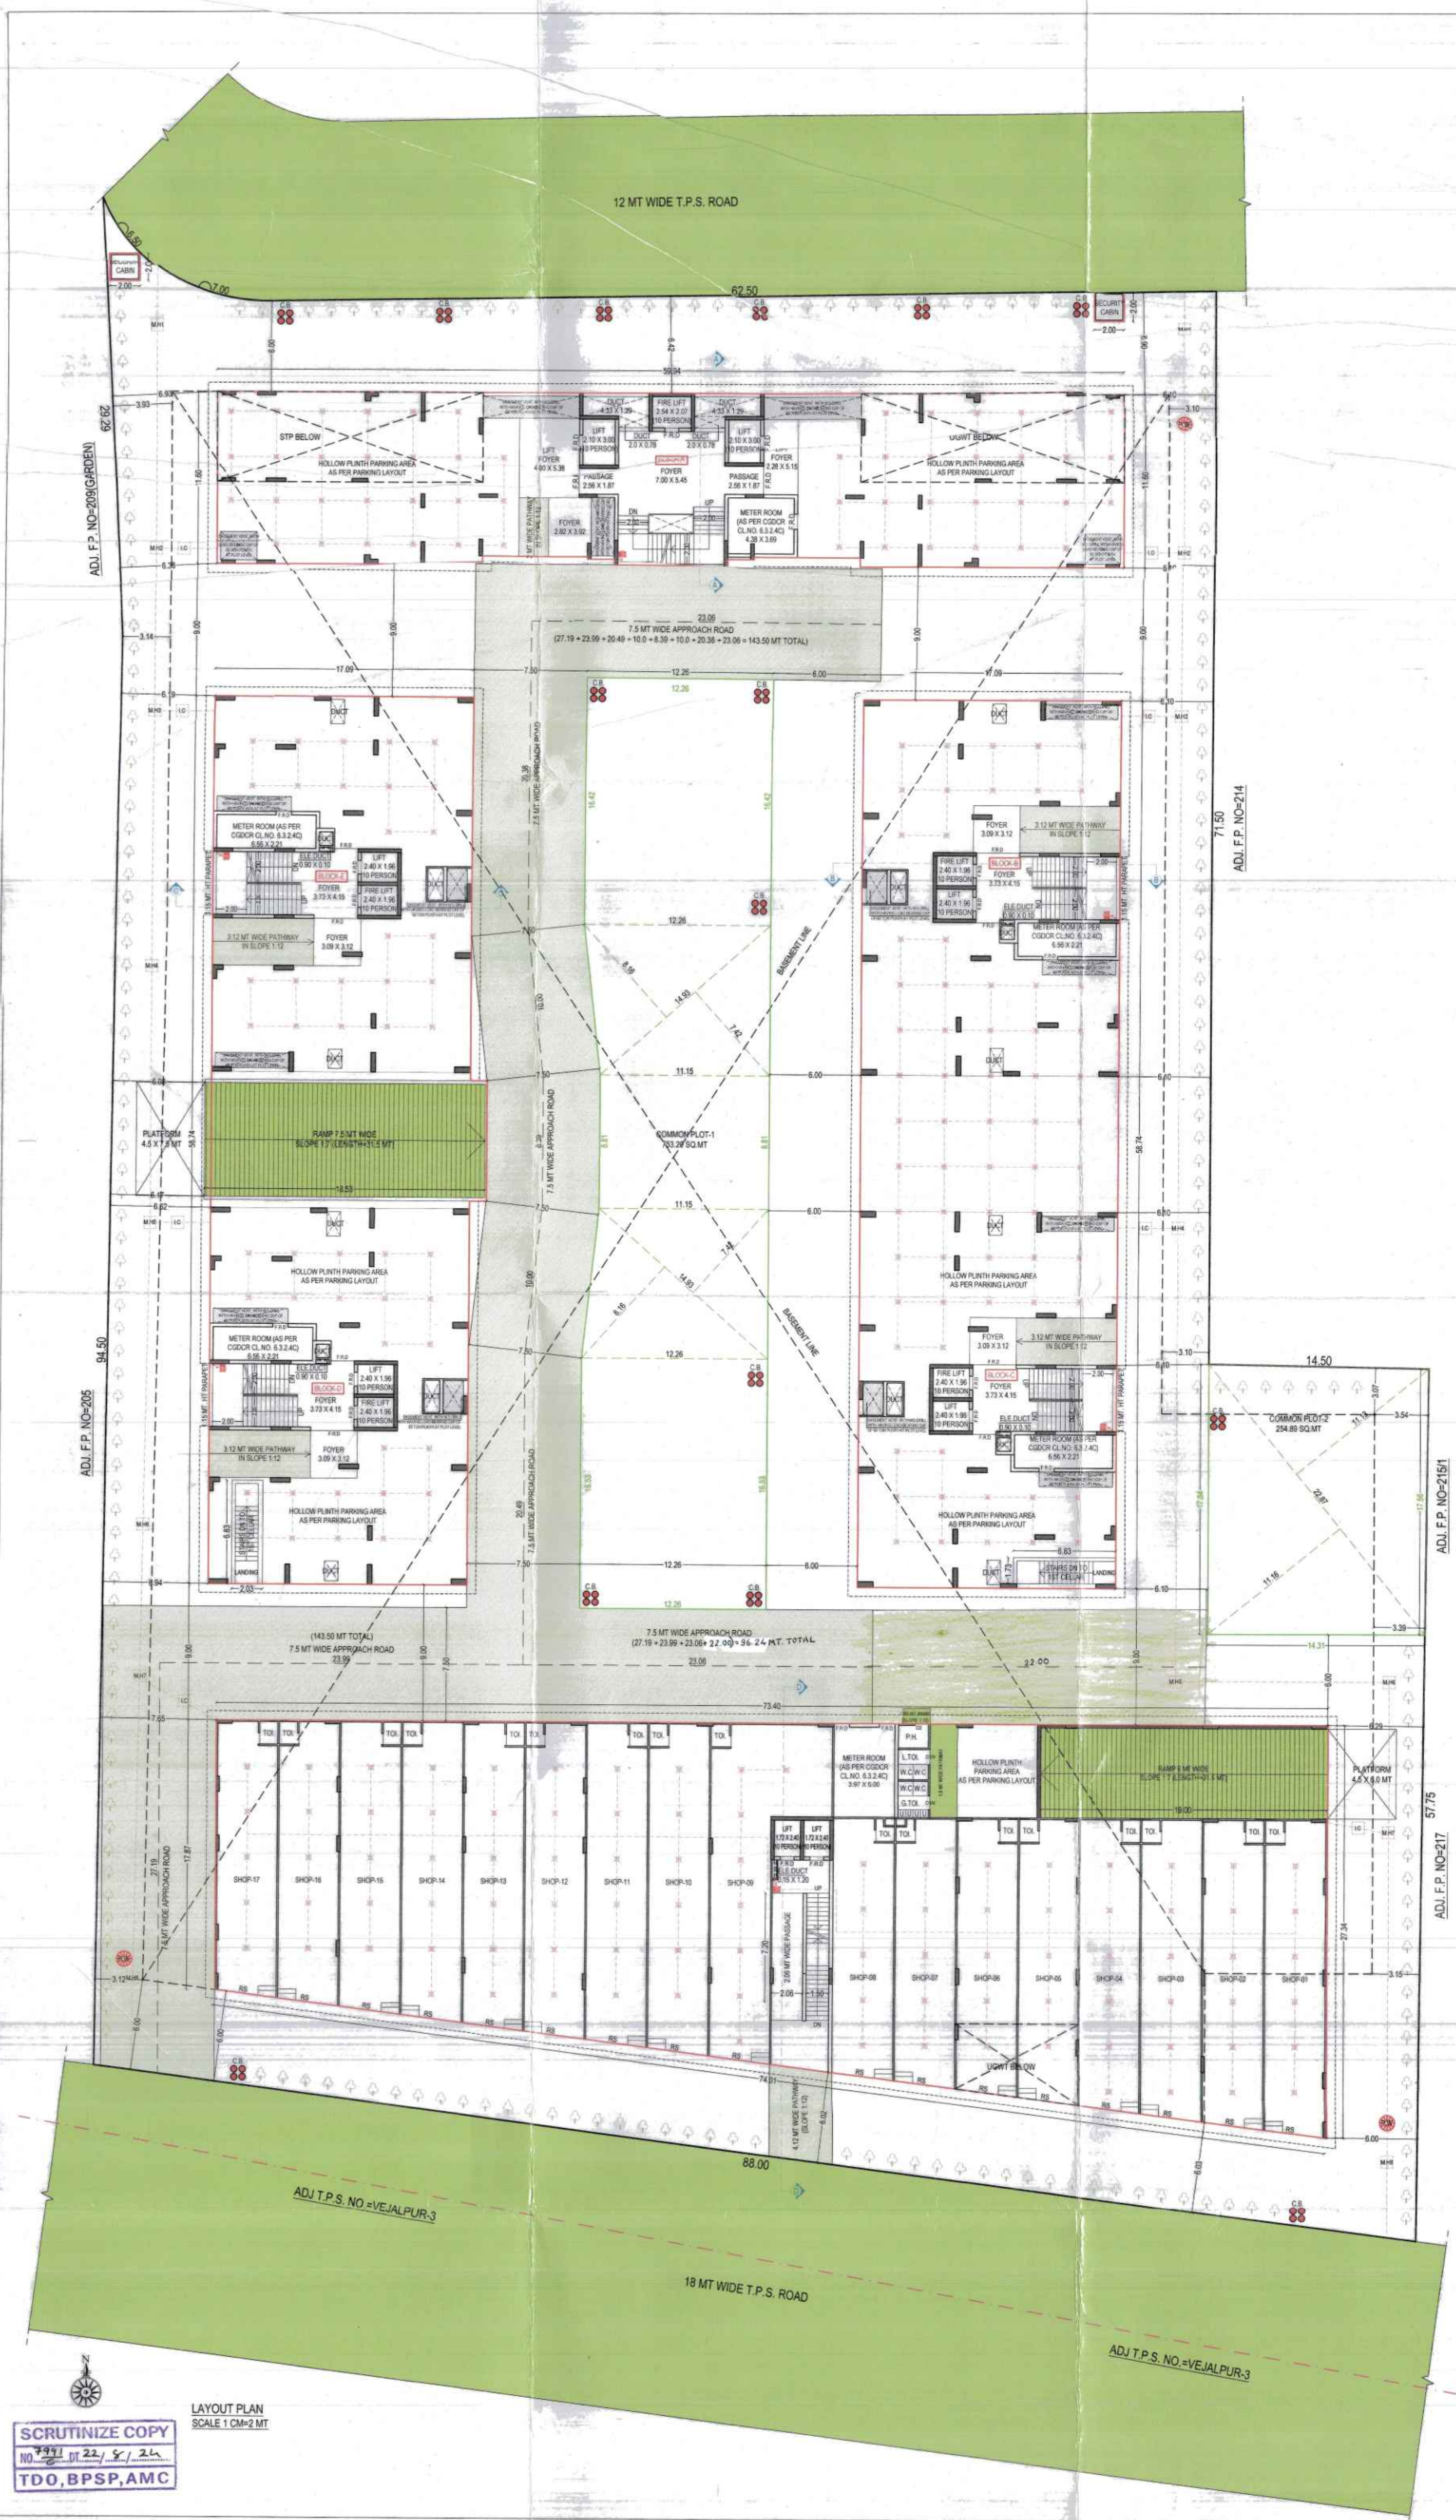

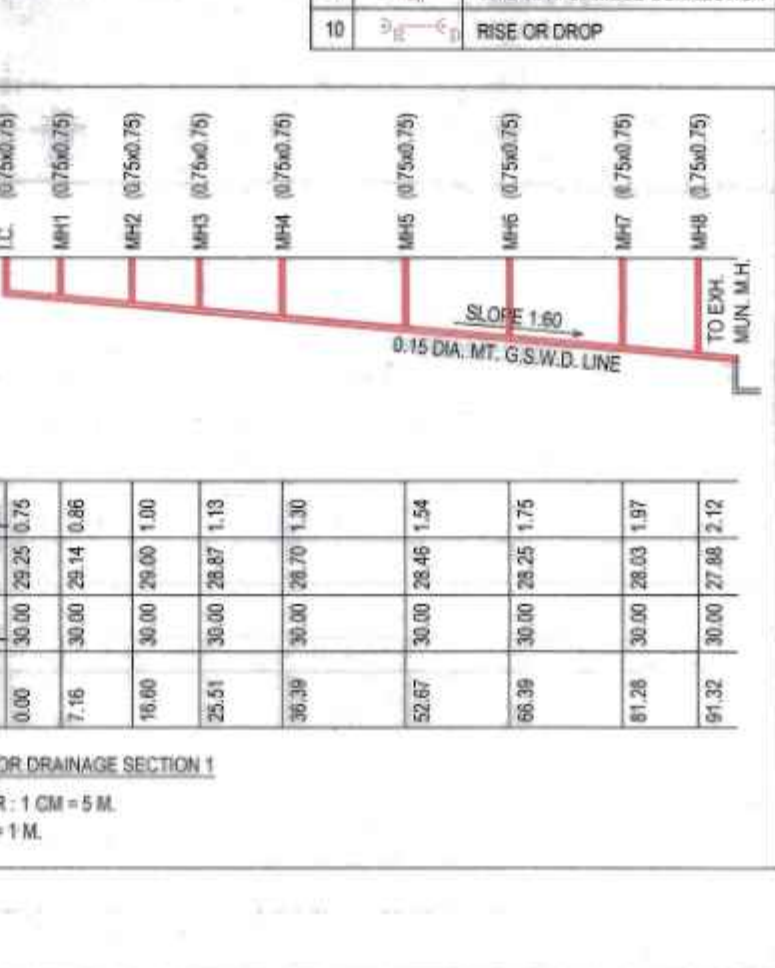

STRENGER

S.O.R

Alameda Municipal Corporation

Case No. : BLNTRWAZ / 0064CDDCWA8390RSM1

Date : 23/08/2024

Plan Approved as per location and condition mentioned in the Commencement Certificate :

Rtyr Chptrl Number : 254/0700A0000000RSM1

T.D. San Inspector (P.S.P.) _____

T.D. Inspector (P.S.P.) _____

Asst.T.D. (P.S.P.) _____

THATY

(VERIFIED)

AAMRA INFRA

G-1 GROUND FLOOR, AMBICA HOUSE, OPP PATEL AVENUE, S. G ROAD. BODAKDEV, AHMEDABAD-380054


The One Parking Detail

	No of Covered Cars	No of Covered Two Wheelers	Total No of Covered Parking	No of Open Cars	No of Open Two Wheelers	Total No of Open Parking
GF	75	97	172	0	53	53
Basement - 1	106	212	318	0	0	0
Basement - 2	113	281	394	0	0	0
Total Parking	294	590	884	0	53	53
Area of Parking			14944.83			232.18

For, AAMRA INFRA



PARTNER

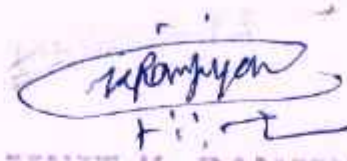

JINIT K. RAMJIYANI

AMC LIC NO. C.O.W.001CW23042911306

404, Karimbhumi Apartment,
Bhanushali Nagar, Bhuj-370001