
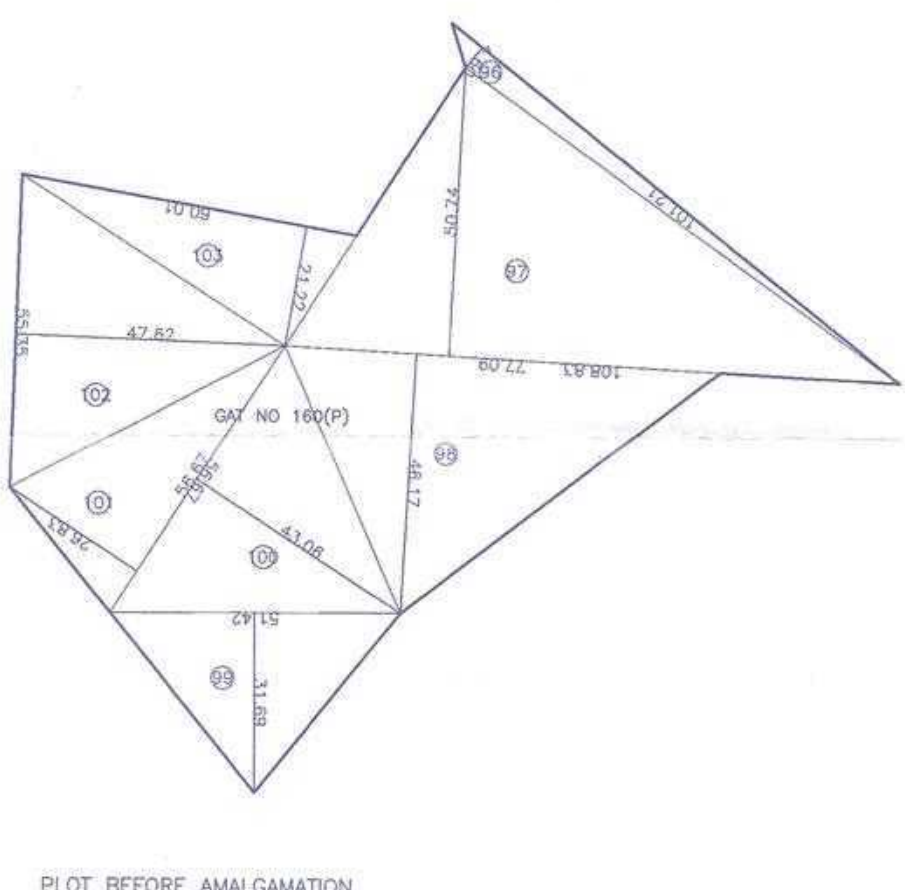


OLD MUMBAI - PUNE ROAD
OLD MUMBAI - PUNE ROAD
60.00 M. WIDE PUNE MUMBAI NATIONAL HIGHWAY NO.4
TO MUMBAI
TO PUNE

STAMP OF APPROVAL
7/10
PREVIOUS SANCTIONED NO. - DP/BMA/MAJUE - KANHE/GAT NO.142/1 AND OTHER / 185/23-24/8281 DATE-06/02/2024
PROPOSED LAYOUT - PLOT BEFORE & AFTER AMALGAMATION CALCULATION
Approved as amended in.....
subject to conditions mentioned in Annexure 'A'
of letter No. DP/MAJUE - KANHE/GAT NO.142/1 AND OTHER / 185/23-24/8281
S. No./G. No./CTS No. 342-4-211
Dated 06/10/2024
Metropolitan Commissioner and
Chief Executive Officer
Pune Metropolitan Regional Development Authority, Pune.

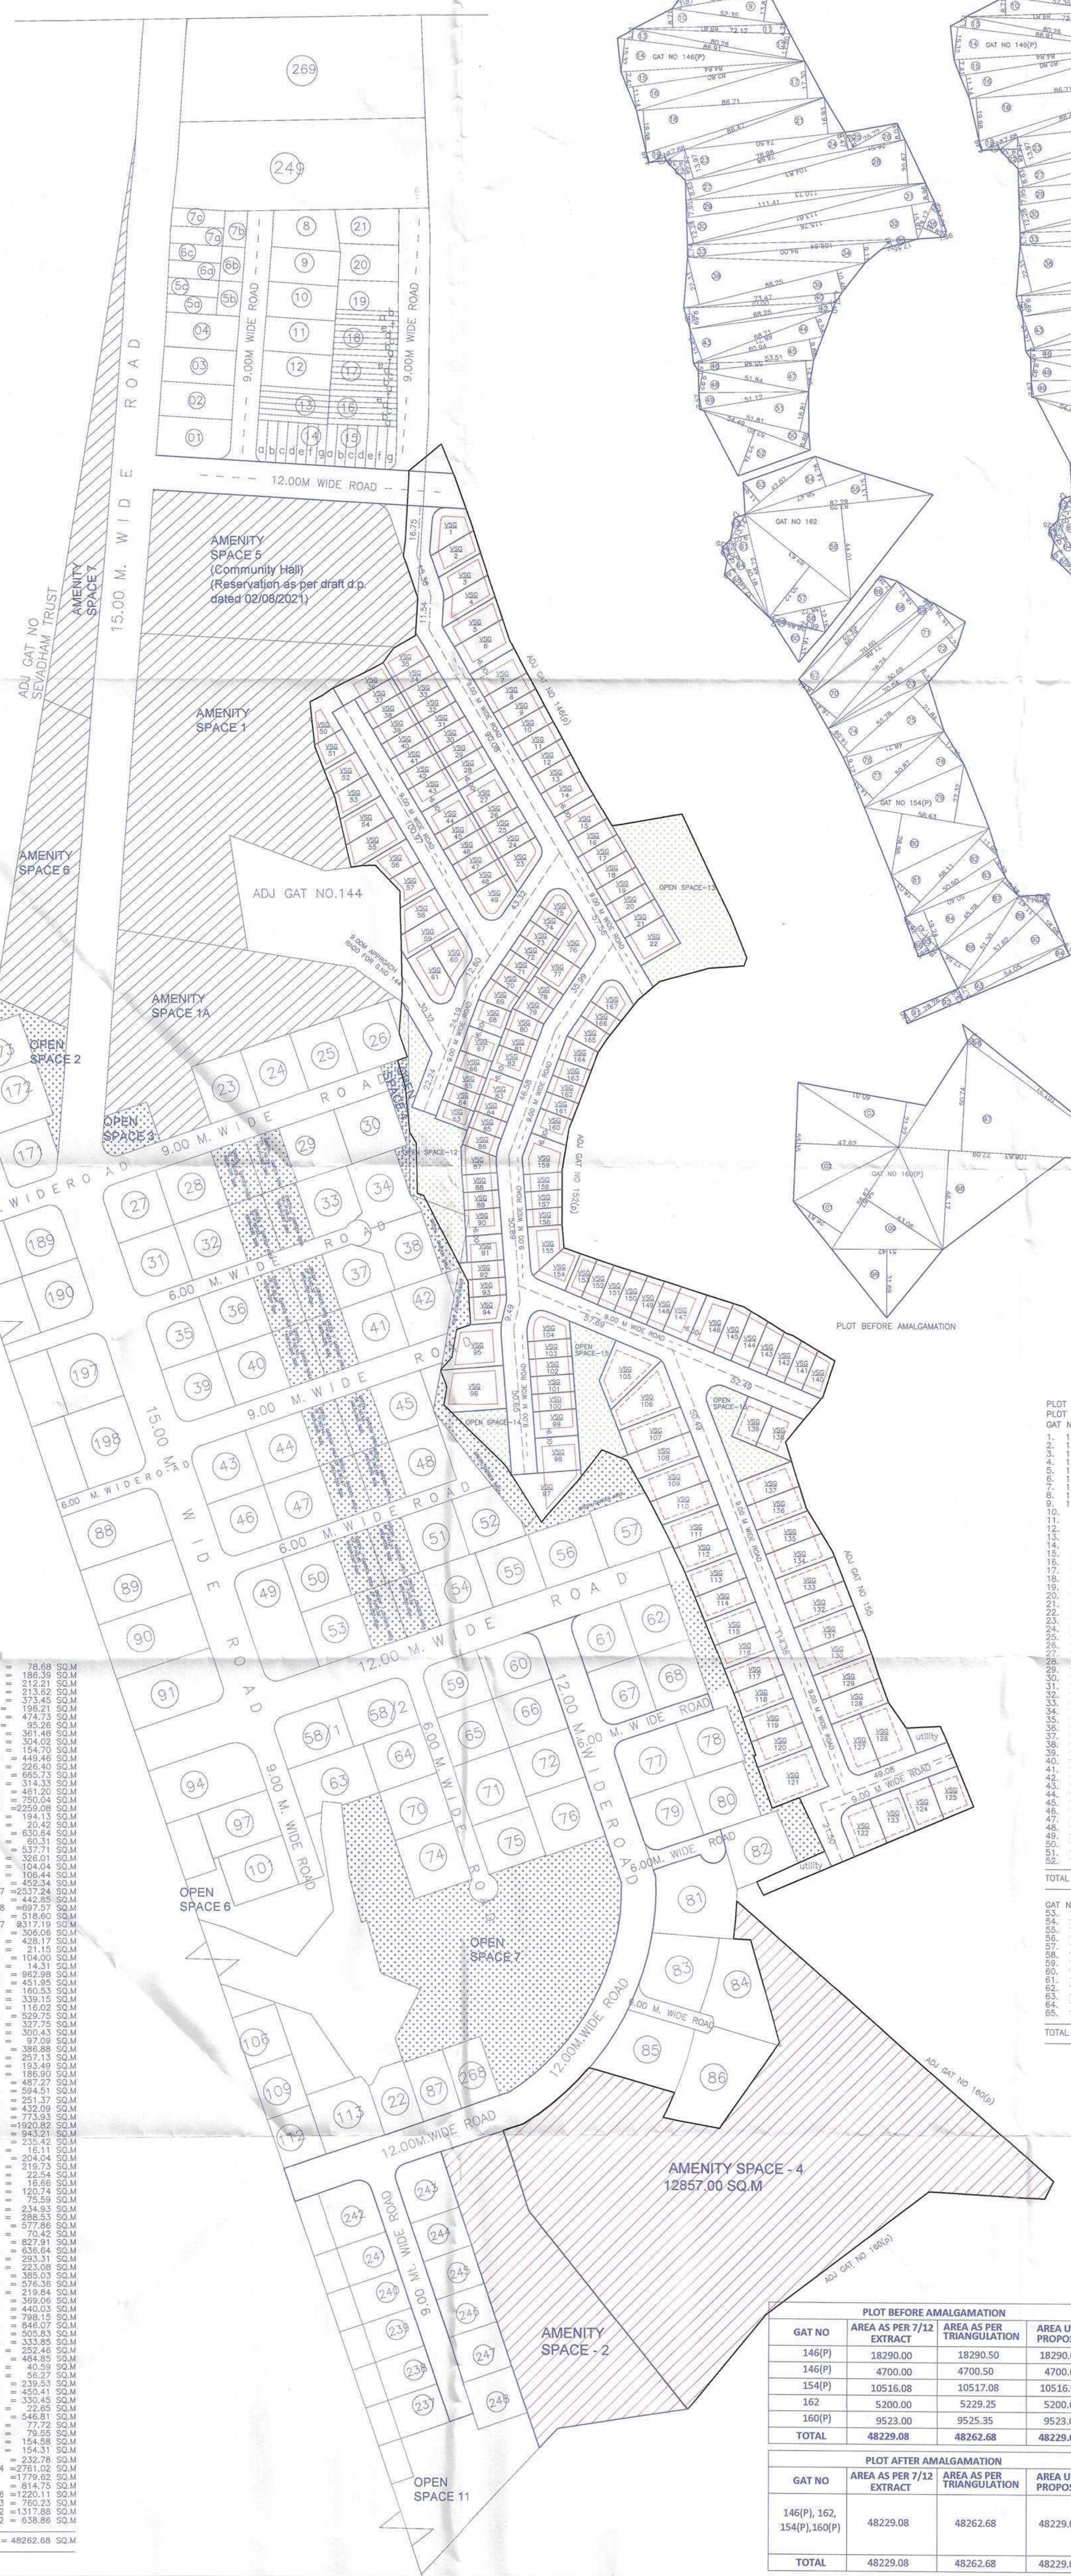

PLOT BEFORE AMALGAMATION

PLOT AREA CALCULATION:-
PLOT BEFORE AMALGAMATION
GAT NO 146(P)

1.	1	1	15.55	X	10.12	=	78.68	SQ.M
2.	1	1	28.22	X	13.21	=	186.39	SQ.M
3.	1	1	28.22	X	15.04	=	212.21	SQ.M

GAT NO 146(P)	18290.00	18290.50	18290.00
146(P)	4700.00	4700.50	4700.00
154(P)	10516.08	10517.08	10516.08
162	5200.00	5229.25	5200.00
160(P)	9523.00	9525.35	9523.00
TOTAL	48229.08	48262.68	48229.08


TOTAL = 5229.25 SQ.M

DESCRIPTION OF PROP. & PROPERTY

REVISED PLOTTED LAYOUT AT GAT NO.142(P),143,145,154,161,163, 164,165,166,168,169,170,171,171/1,171/2,172,146(P),160(P),162

MAJUE -KANHE TAL -MAVAL DIST-PUNE.

NAME AND SIGN. OF OWNER/P.A.H.

M/s. BEAUCORE LLP Through Partner
M/s. KEYS INFRA PROJECTS LLP Through Member
M/s. VERACO LLP Through its Representative
Mr.Jigar Jayant Vyass(PAH)

ARCHITECT
ARSHANAND SWAMI
CA/99/25248

M/s. Shubhan Properties and
R.S.Global Reality Through Partner
Mr. Rajeshkumar N. Sankar(Sankla),

CS Architects
108, "SUDHA NARAYAN" PLOT NO. 109,
OPP. MARATHA MANDIR,SHINDE NAGAR,
BAVDAHAN(KH),PUNE-411021
email:- info@csarchitects.co.in

SCALE DRAWN BY CHECKED BY DATE
1:1000 promod MB 27.05.2024

