

[illegible]



NT	249,480	SQM.
	1,500	
	174,774	220 SQM.
	33,324	142 SQM.
	690,827	SQ.M.
	222,026	SQ.M.
	427,735	SQ.M.
	572,460	SQ.M.
	572,460	SQ.M.
	572,460	SQ.M.
	572,460	SQ.M.
	572,460	SQ.M.
	572,460	SQ.M.
	572,460	SQ.M.
	572,460	SQ.M.
	403,874	SQ.M.
	6324,142	SQM.
	50,078	SQM.
	1,488	
	912,853	SQ.M.
	5411,289	SQ.M.
	122	
	23	
87,505	SQ.M.	
13,056	SQ.M.	
32,850	MT.	
36,350	MT.	

MENT		STLY	1530.23	105.90
PROPO (BALCONY)	103.153			
	33.303			
	82.091			
	103.764			
	X 08			
	830.112			
	78.473			
	1127.132			
				1636.11

AL
MIMERCIAL
SECTOR - 18
UILDERS
LTD.


 R. V. AHUJA
 33/16602

RA ARCHITECTS
P. OPP McDONALDS
V. VASHI, NAVI MUMBAI
6791 0444.

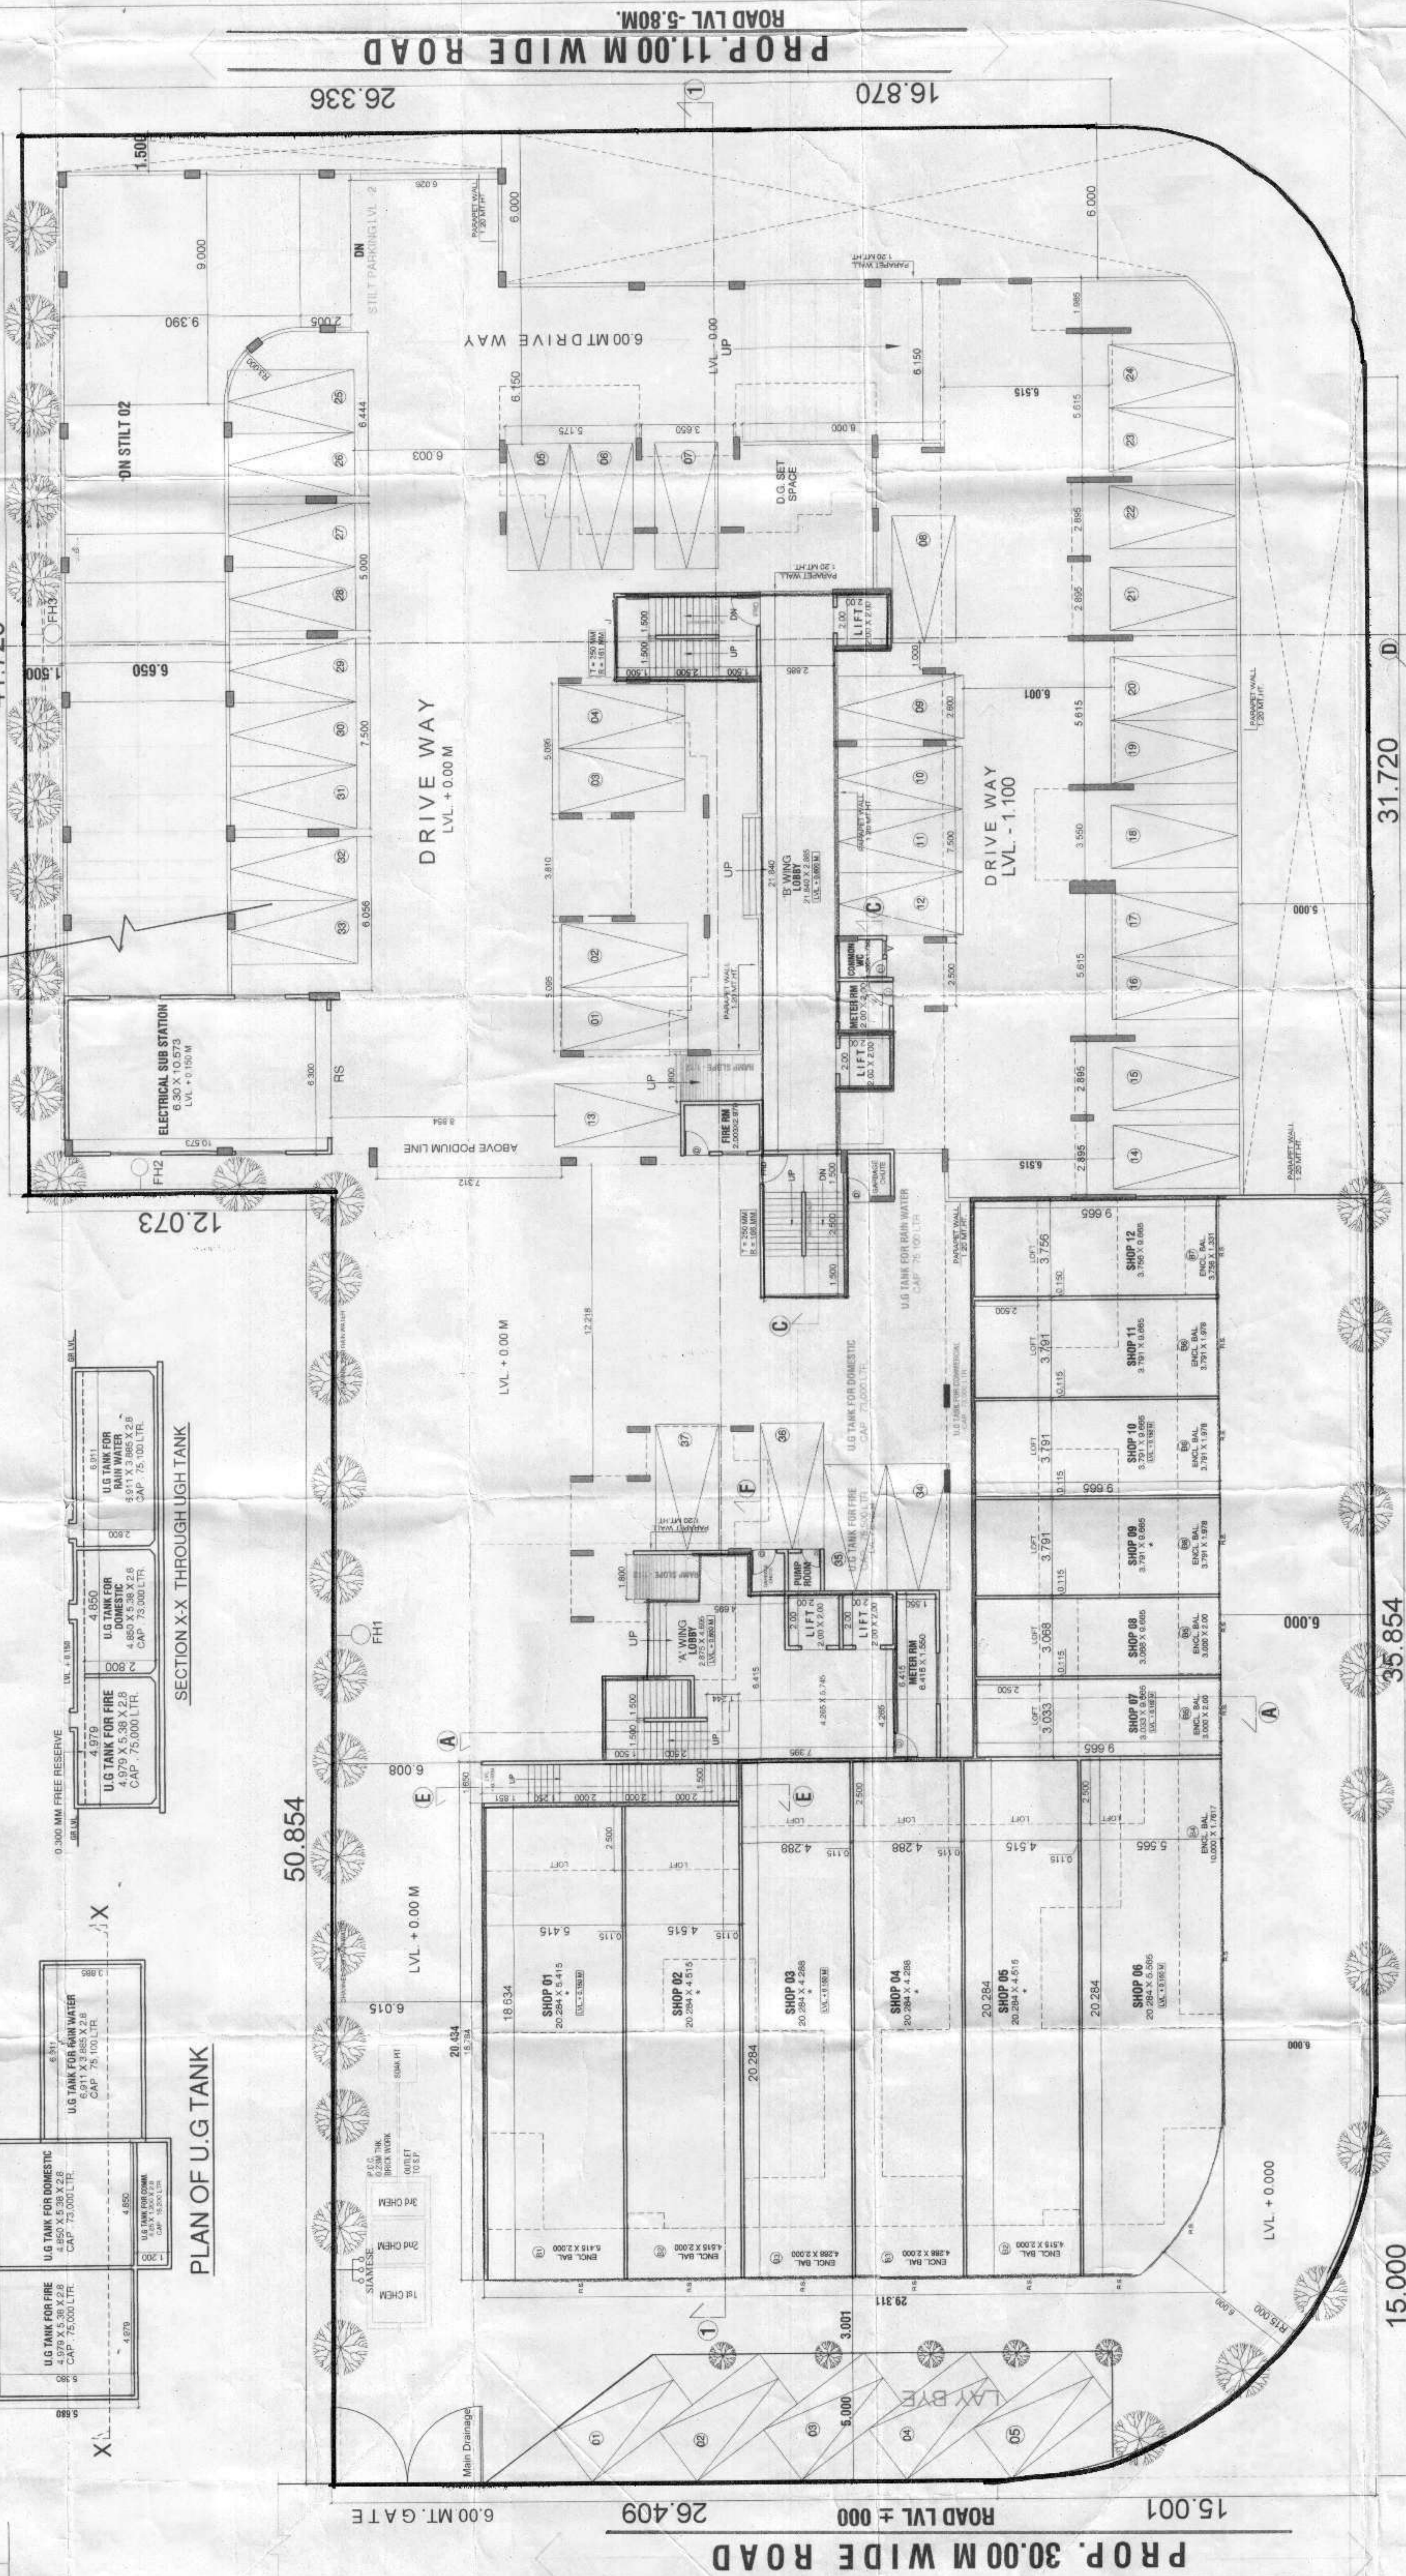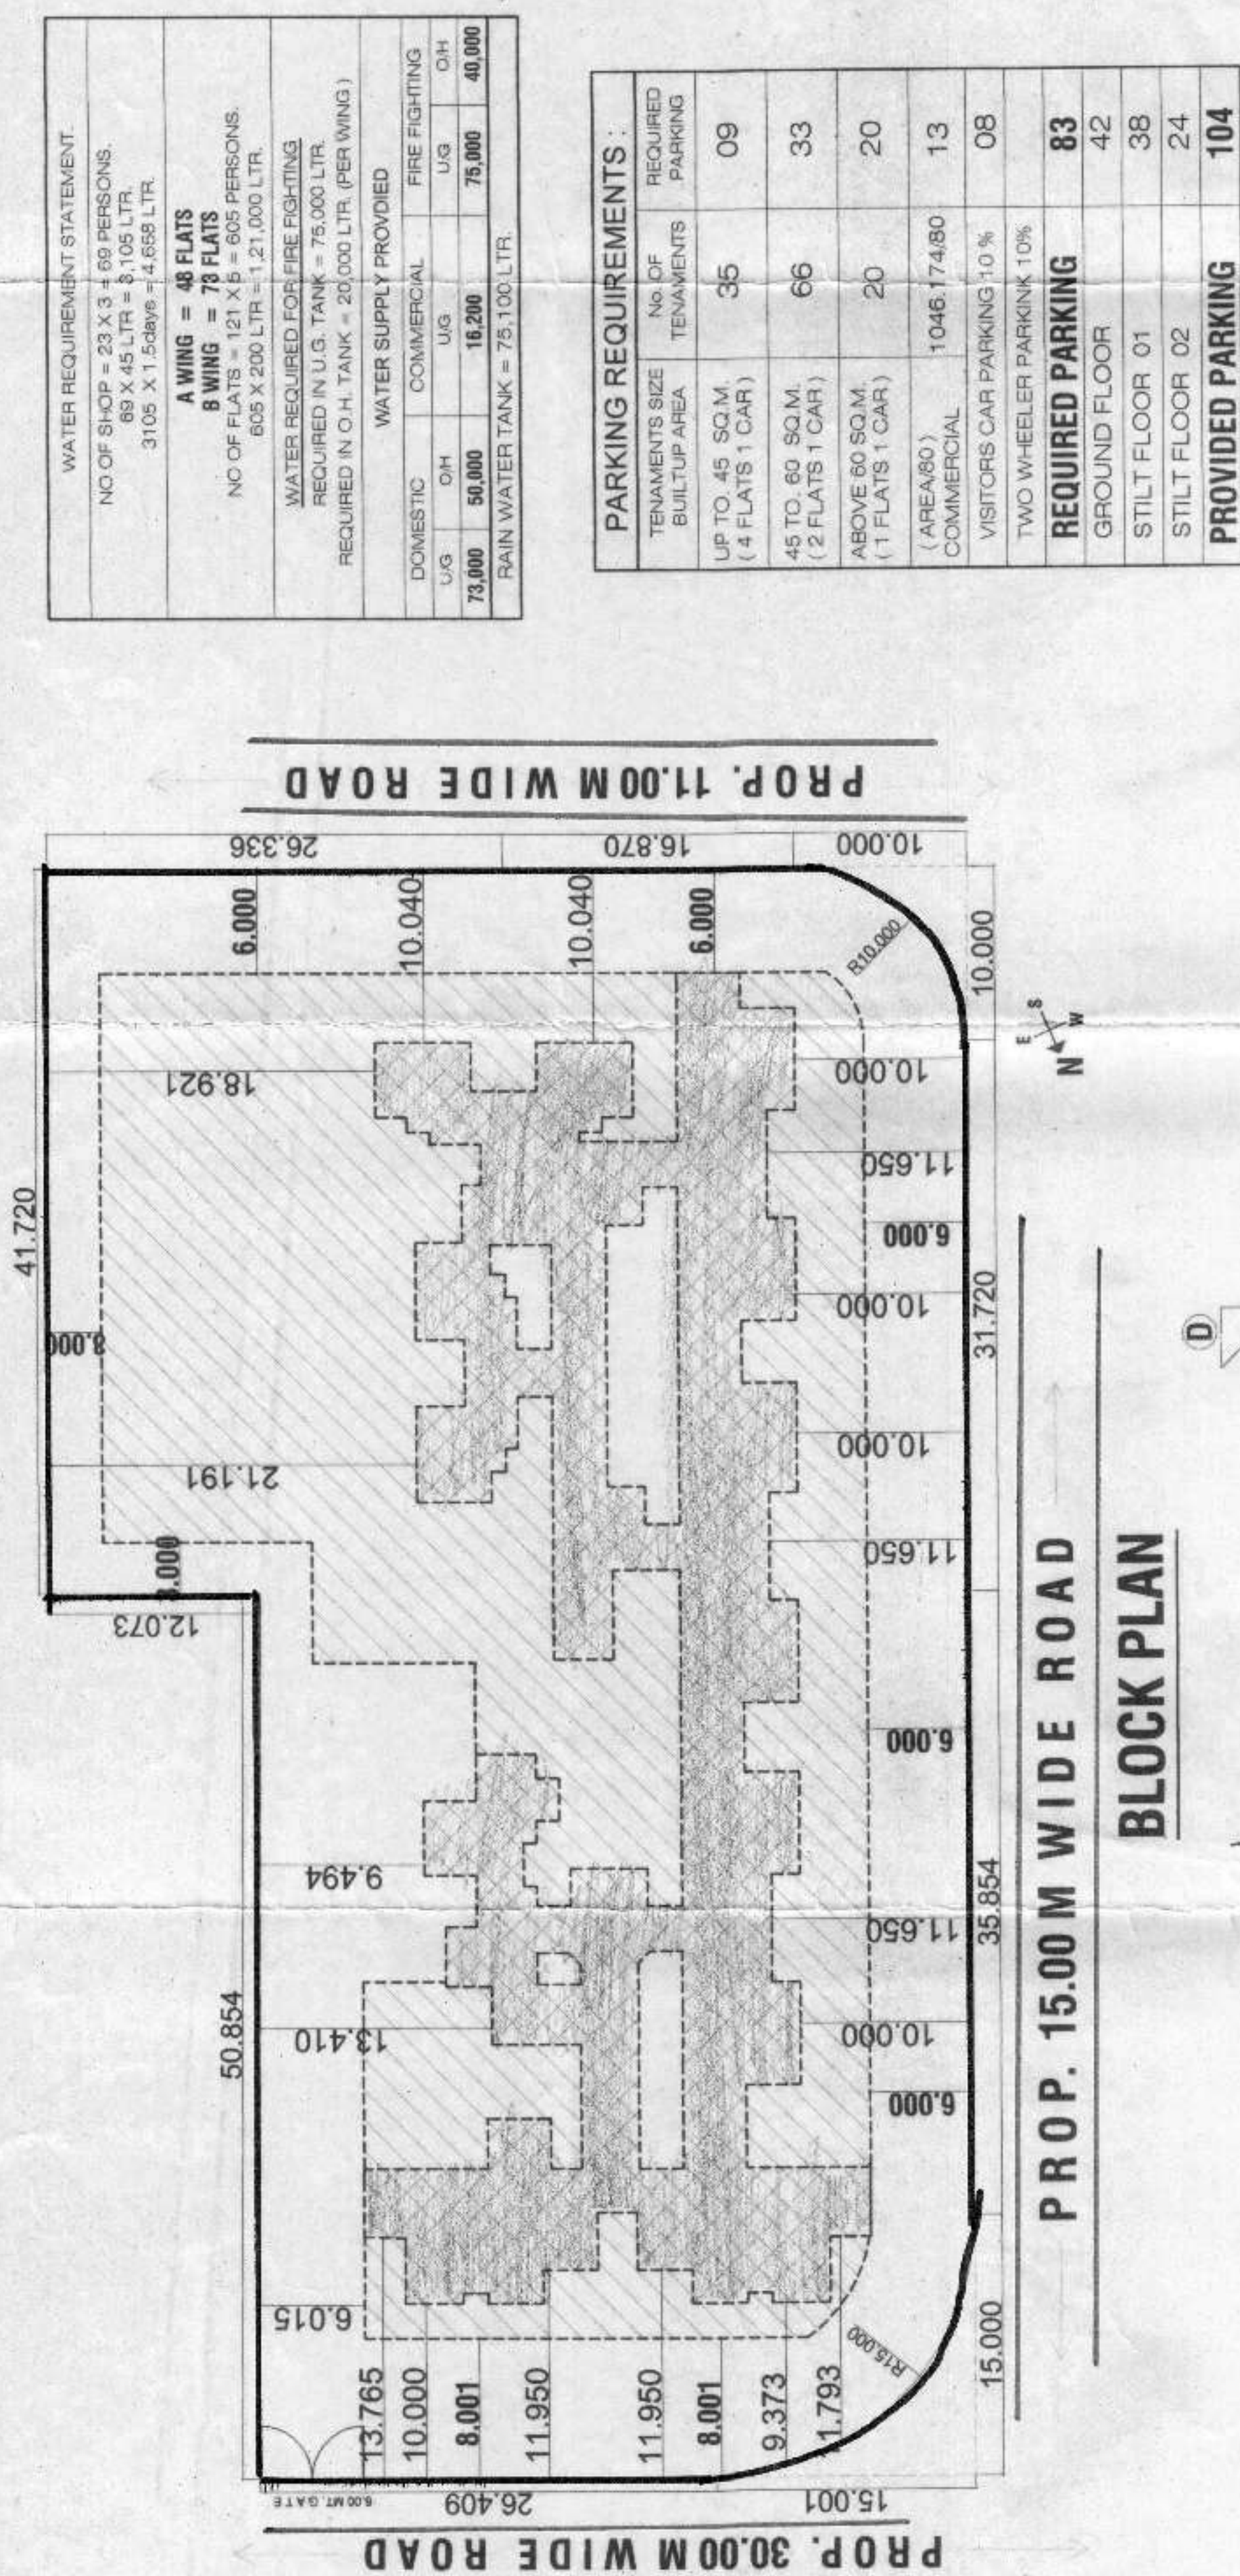

PROP. 15.00 M WIDE ROAD

GROUND FLOOR PLAN

NOTE :- ARTIFICIAL LIGHT & VENTILATION IS PROVIDED IN ALL SHOPS AS PER NBC 2005 OR ANY MODIFICATIONS THEREOF