


SCHEDULE OF OPENING: A			
NO.	NAME	LENGTH	HEIGHT
03	D3	0.75	2.10
33	D2	0.90	2.10
10	D1	1.20	2.10
01	LD	1.20	2.10
06	RST	1.20	2.10
66	R5	2.40	2.10
02		3.00	2.10

FLOORWISE FSJ STATEMENT: A																
FLOORS																
FSJ AREA																
	COMM.	RES.	IND.	SPEC.	PERM.	PROP.	BALCONY	TERRACE	STAIR	PASSAGE	LIFT	LIFT M/C				
	DOMM.	RESI.	IND.	SPEC.	PERM.	PROP.	ENCLOSE	OPEN	AREAS	PAID	FIRE	PAID	PAID	ROOM	TEMENTS	FSJ AREA
PARKING FLOOR	0.00	0.00	0.00	0.00	0.00	0.00	-	0.00	0.00	18.32	25.00	0.00	0.00	-	0	0.00
FIRST FLOOR	864.82	0.00	0.00	0.00	0.00	0.00	-	47.55	0.00	0.00	25.00	0.00	0.00	-	0	0.00
MEZZANINE 1 FLOOR	423.07	0.00	0.00	0.00	0.00	0.00	-	0.00	0.00	0.00	25.00	0.00	0.00	-	0	0.00
SECOND FLOOR	1076.08	0.00	0.00	0.00	0.00	0.00	-	286.03	0.00	0.00	25.00	0.00	0.00	-	0	0.00
MEZZANINE 2 FLOOR	379.79	0.00	0.00	0.00	0.00	0.00	-	0.00	0.00	0.00	25.00	0.00	0.00	-	0	0.00
THIRD FLOOR	614.55	0.00	0.00	0.00	0.00	0.00	-	164.83	0.00	0.00	25.00	0.00	0.00	-	0	0.00
MEZZANINE 3 FLOOR	173.30	0.00	0.00	0.00	0.00	0.00	-	0.00	0.00	0.00	25.00	0.00	0.00	-	0	0.00
TERRACE FLOOR	0.00	0.00	0.00	0.00	0.00	0.00	-	0.00	0.00	0.00	0.00	0.00	0.00	-	0	0.00
Total	3661.61	0.00	0.00	0.00	0.00	0.00	-	498.47	0.00	0.00	175.01	0.00	11.23	-	0	3661.61

[illegible][illegible]

OWNER'S NAME		S.D. SQUARE DEVELOPERS (P.A.H.)		OWNER'S SIGN		
PROJECT		SURVEY NO. 22/9/11		HISSA NO.		
DESCRIPTION		REGULAR TRACK		VILLAGE - PUNAWALE		
ADJECT'S SIGN		V. Tager		ADJECT'S SIGN		
JOB NO.		DRO. NO.		SCALE		
330				1:100		
INWARD NO.		RECEIVED NO.		DATE		13-01-2017
KEY NO.		No. 1/2017		SHEET NO.		2/72

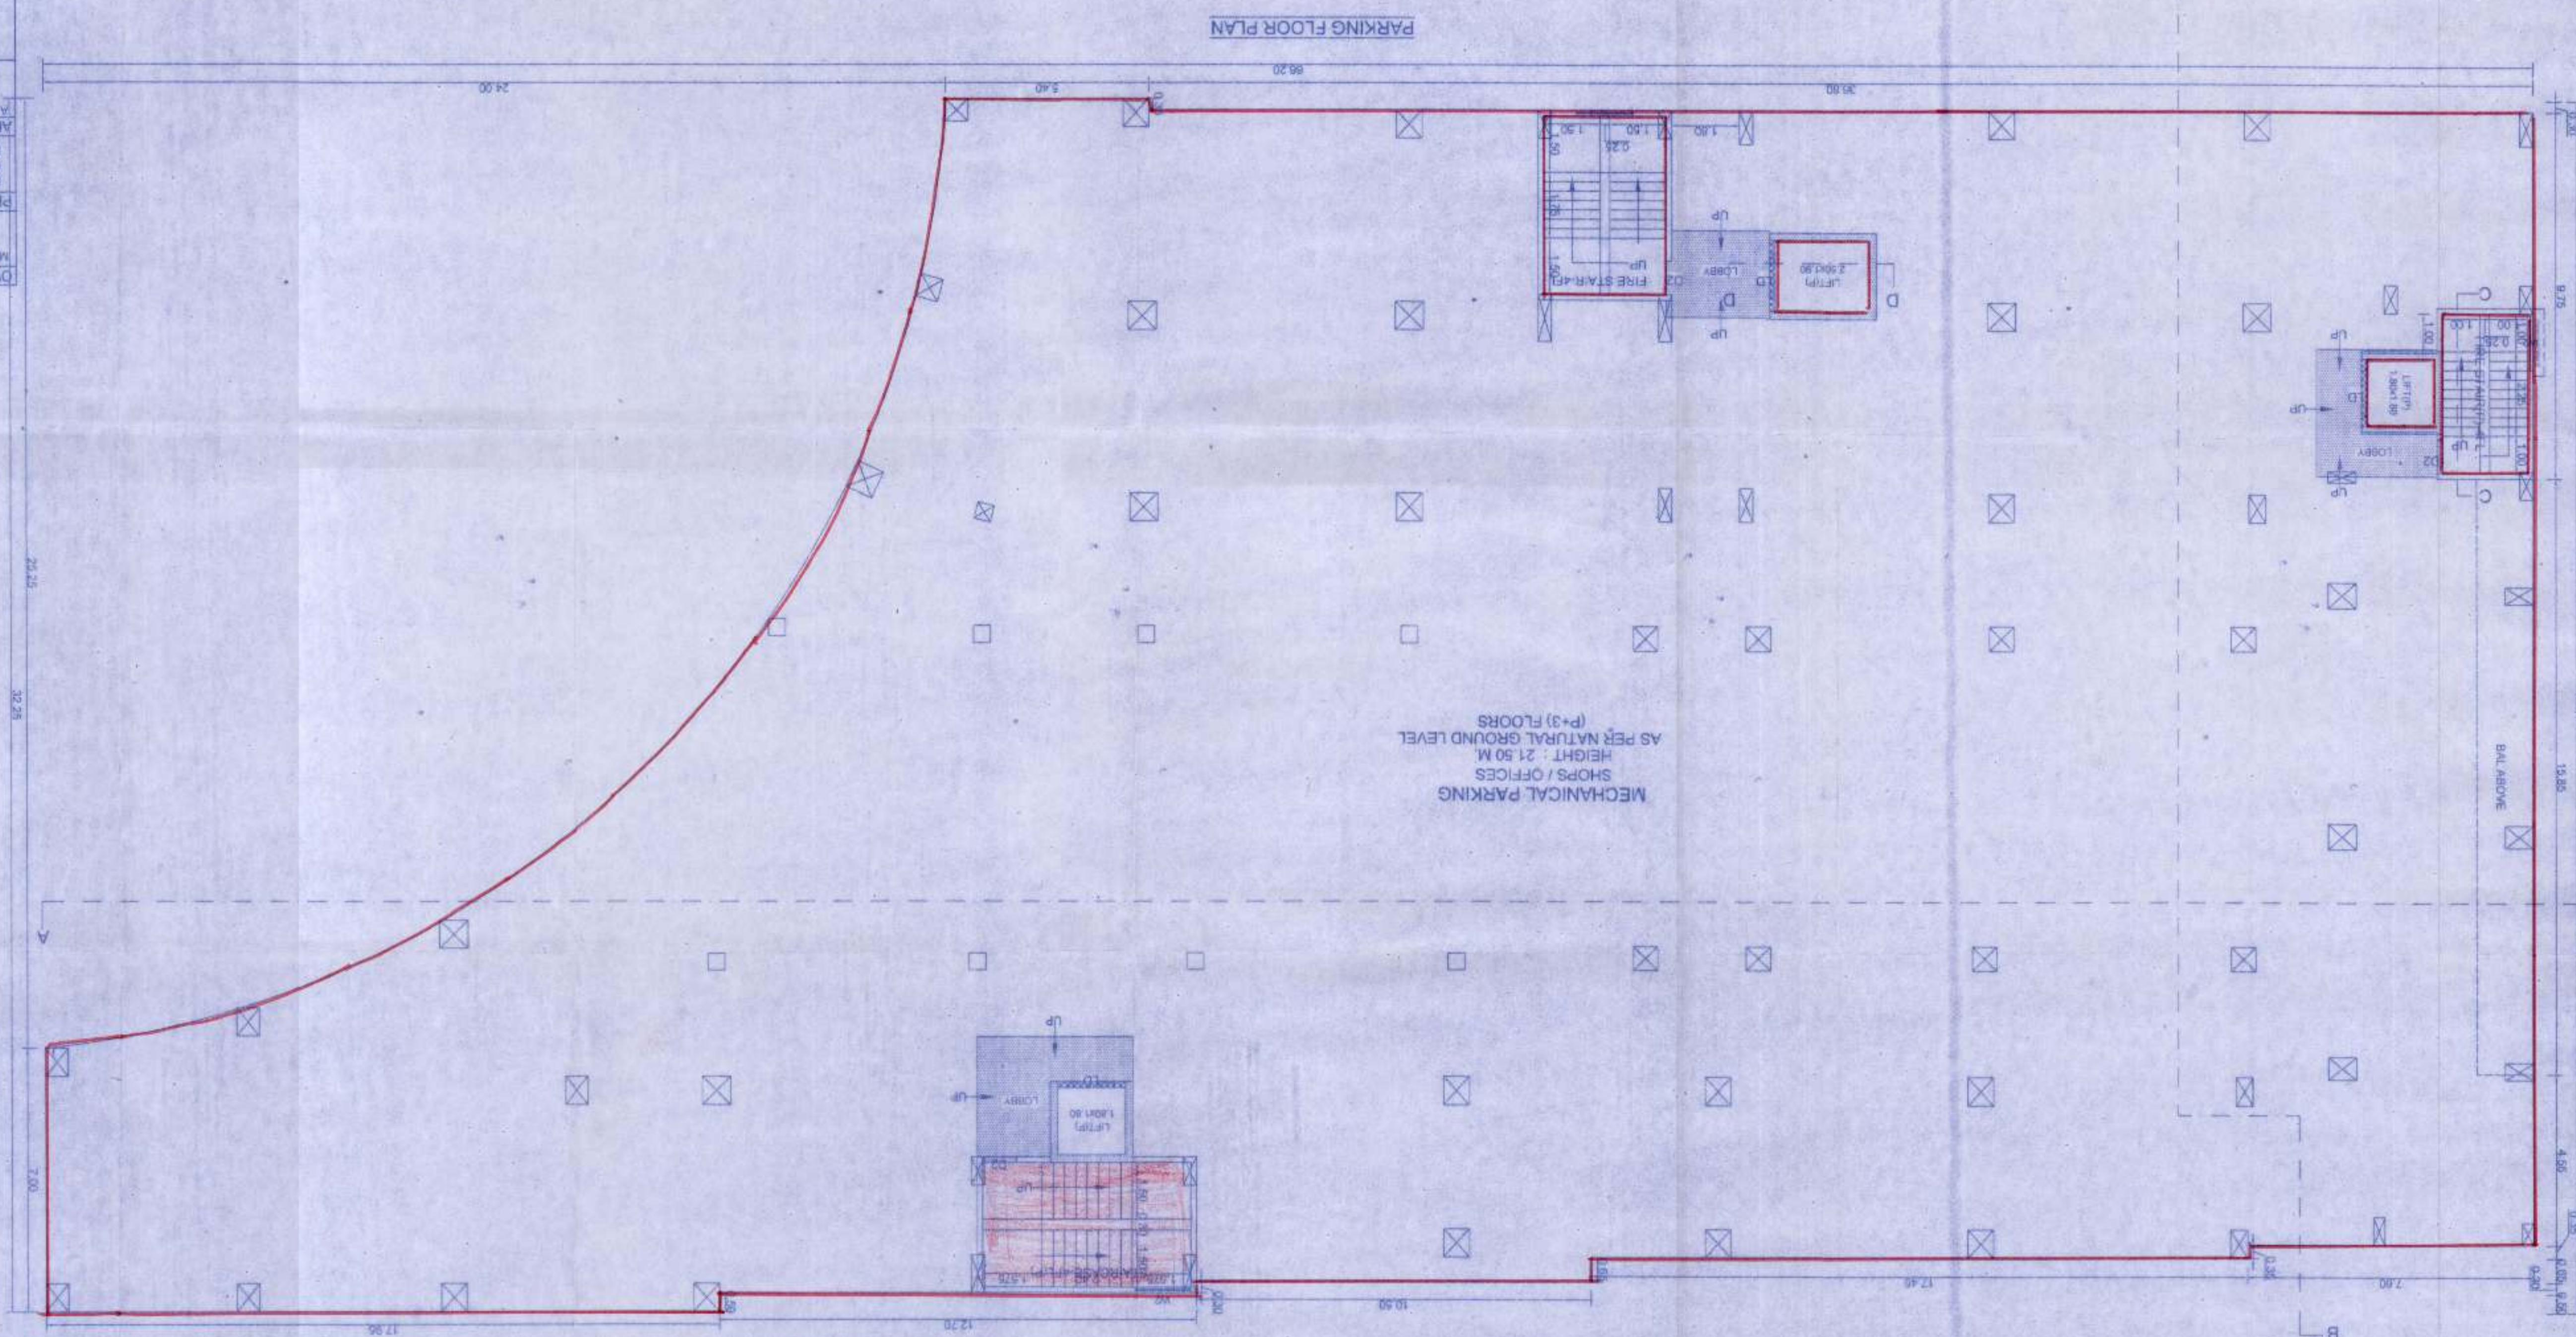

Joint City Engineer
O.C. Signed by
for Joint City Engineer
Building Permission Dept
PCMC, Pimpri, Pune-18
Date: 01/02/2017
01/02/2017
even dated
Office Order No.
franchisee Mr. D.P. / Prunavate / 01/02/2017
I have not conditions mentioned in the