

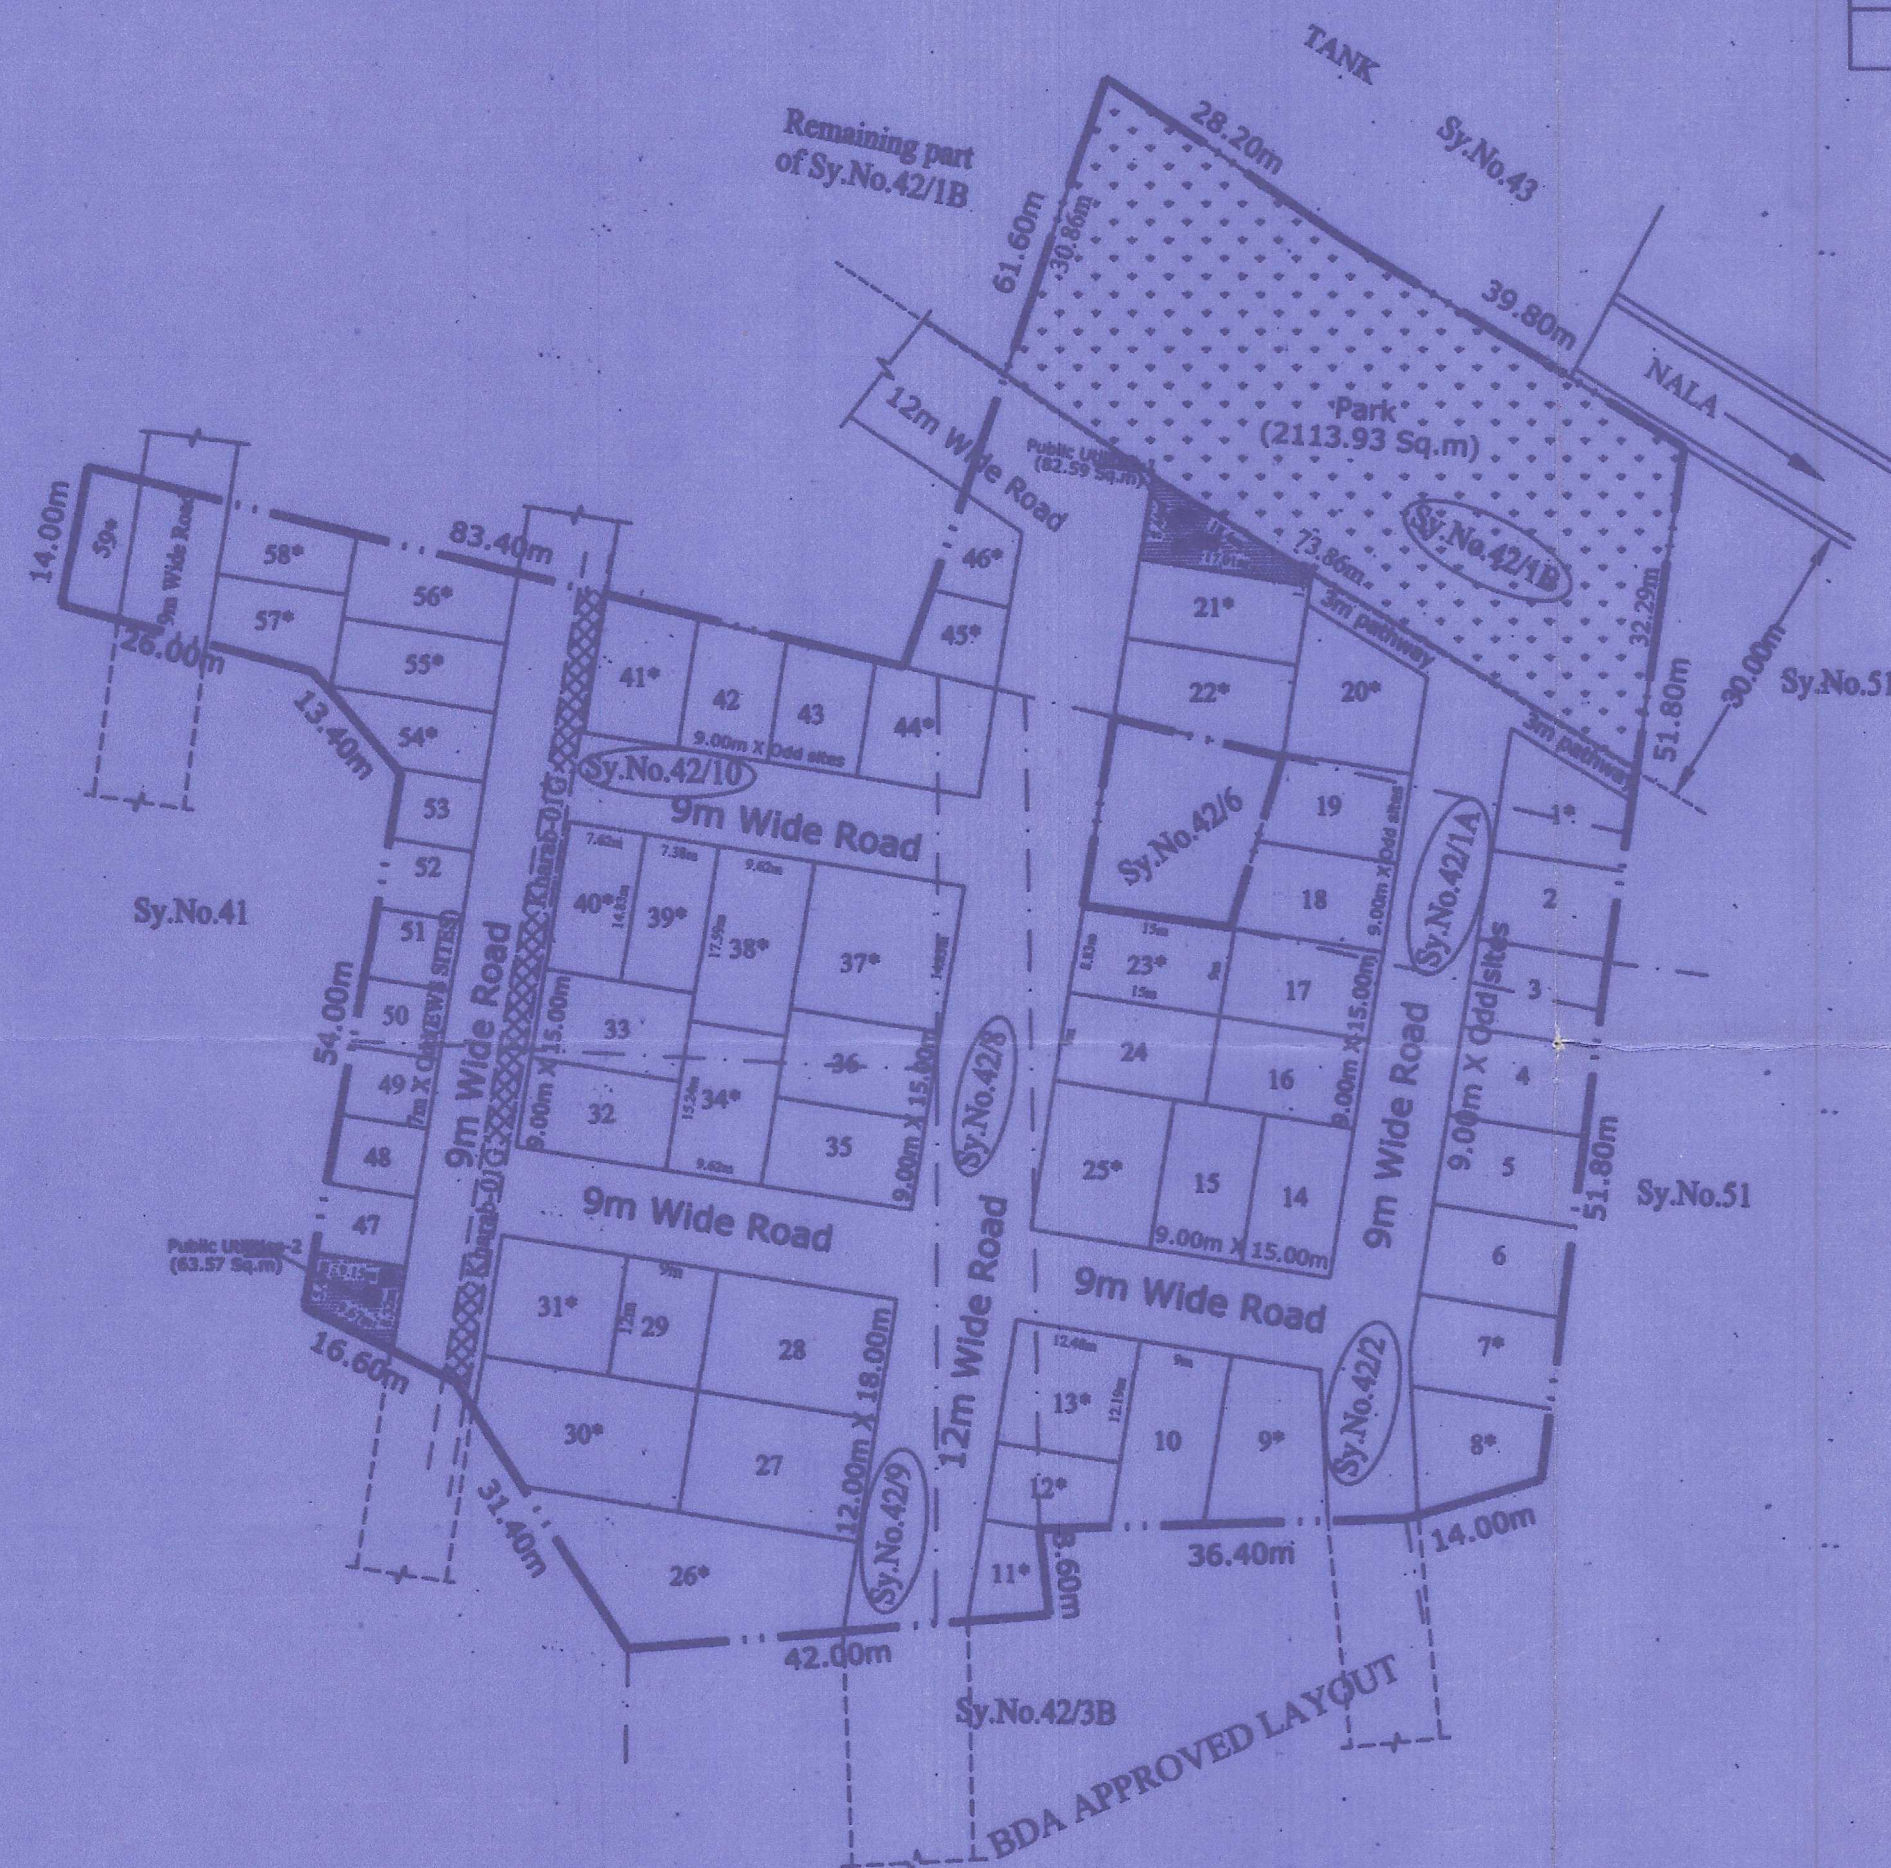


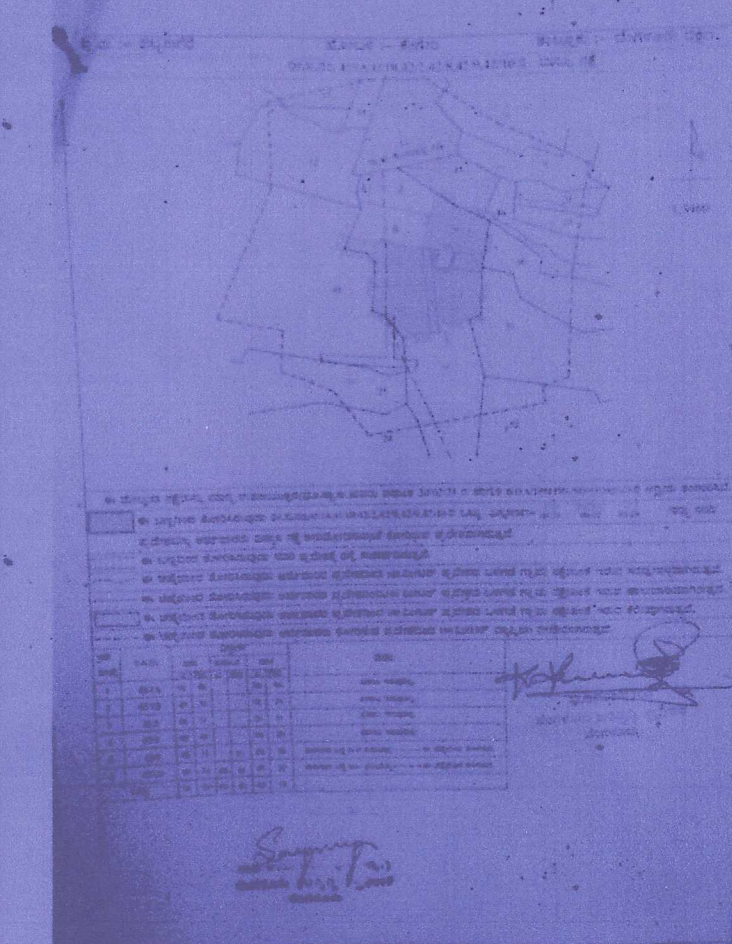

Note

1. This Provisional Residential Layout plan is approved by Town Planning Committee Resolution No. 3.3.11/2023, dated 20.03.2023.
2. The applicant has remitted Fee of Rs 24,00,300.00 (Twenty four lakhs and three hundred rupees only) vide challan no GN2304428 dated 24.04.2023
3. The work order and provisional residential layout plan issued vide No. BDA/TPM/PRL-53/2022-23/ 2042 /2023-24 Dated: 22/12/2023
4. The applicant has to be abide by conditions imposed in the work order.
5. This Provisional Residential Layout plan is issued for the purpose of Demarcation and Development purpose only

AREA STATEMENT					
SL.NO.	VILLAGE	SY.NO.	AREA IN		Kharab in Guntas
			Acre	Guntas	
1	PATTANAGERE	42/1A	00	06	00
2		42/1B	00	33	00
3		42/2	00	31	00
4		42/8	00	09	00
5		42/9	00	30	01
6		42/10	00	30	01
TOTAL			03	19	02

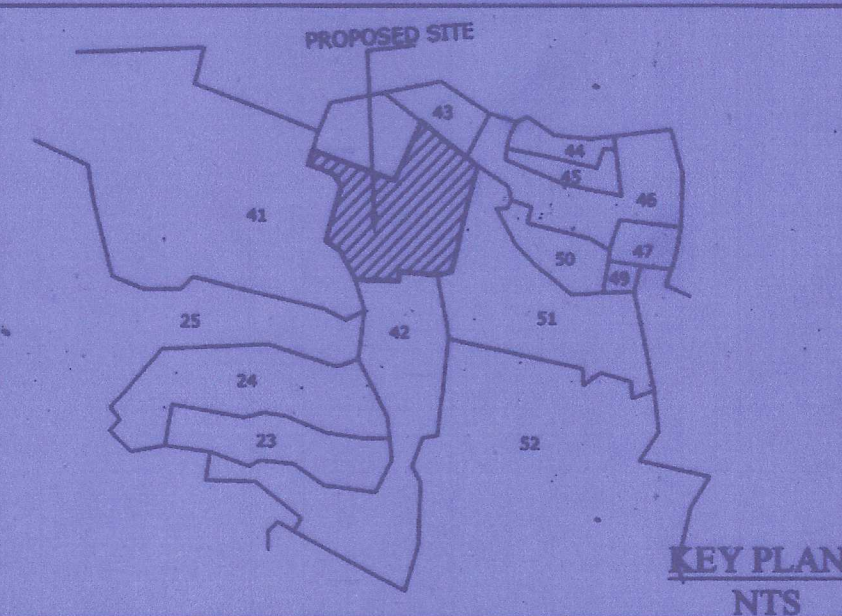

Legend

Boundary Line	---
Survey line	---
Buffer Line	---
Park	---
Public Utility	---

Land Use Analysis

TOTAL AREA - 03 ACRES 19 GUNTAS (19778.74 SQM)


SL.NO	DESCRIPTION	AREA IN SQMT	%
1	RESIDENTIAL	7,543.14	53.64
2	PARK & OPEN SPACE	2,113.93	15.03
3	PUBLIC UTILITIES	146.16	1.04
4	ROADS	4,258.40	30.29
TOTAL		14,062.63	100.00

Owner Signature

Smt.Umadevi, Smt.Puttamani H.S, Smt.Shivamma
Sri.Nagaraja B and Sri.Prakasha B
Represented by their GPA Holder
M/s. SRR INFRA
Represented by its Partners

[Signatures]
Sri.N Sanil Reddy, Sri.Yeshwanth Reddy G.N, Smt.Meenakshi
Engineer Signature

PLOT DETAILS		
SL NO	PLOT SIZE	NO. OF SITE
1	12.00m X 18.00m	02
2	9.00m X 15.00m	09
3	9.00m X 12.00m	01
4	9.00m X Odd sites	10
5	7m X Odd(EWS SITES)	07
6	ODD SITES*	30
TOTAL		59

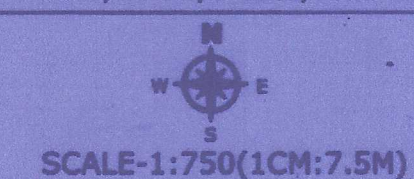

TITLE

Provisional Residential Layout Plan in Sy Nos. 42/1A,42/1B,42/2,42/8,42/9 & 42/10 of Pattanagere Village, Kengeri Hobli, Bangalore South Taluk

[Signatures]
Town Planner, Asst.Director, Deputy Director, Joint Director, Additional Director, Town Planner Member, Commissioner