


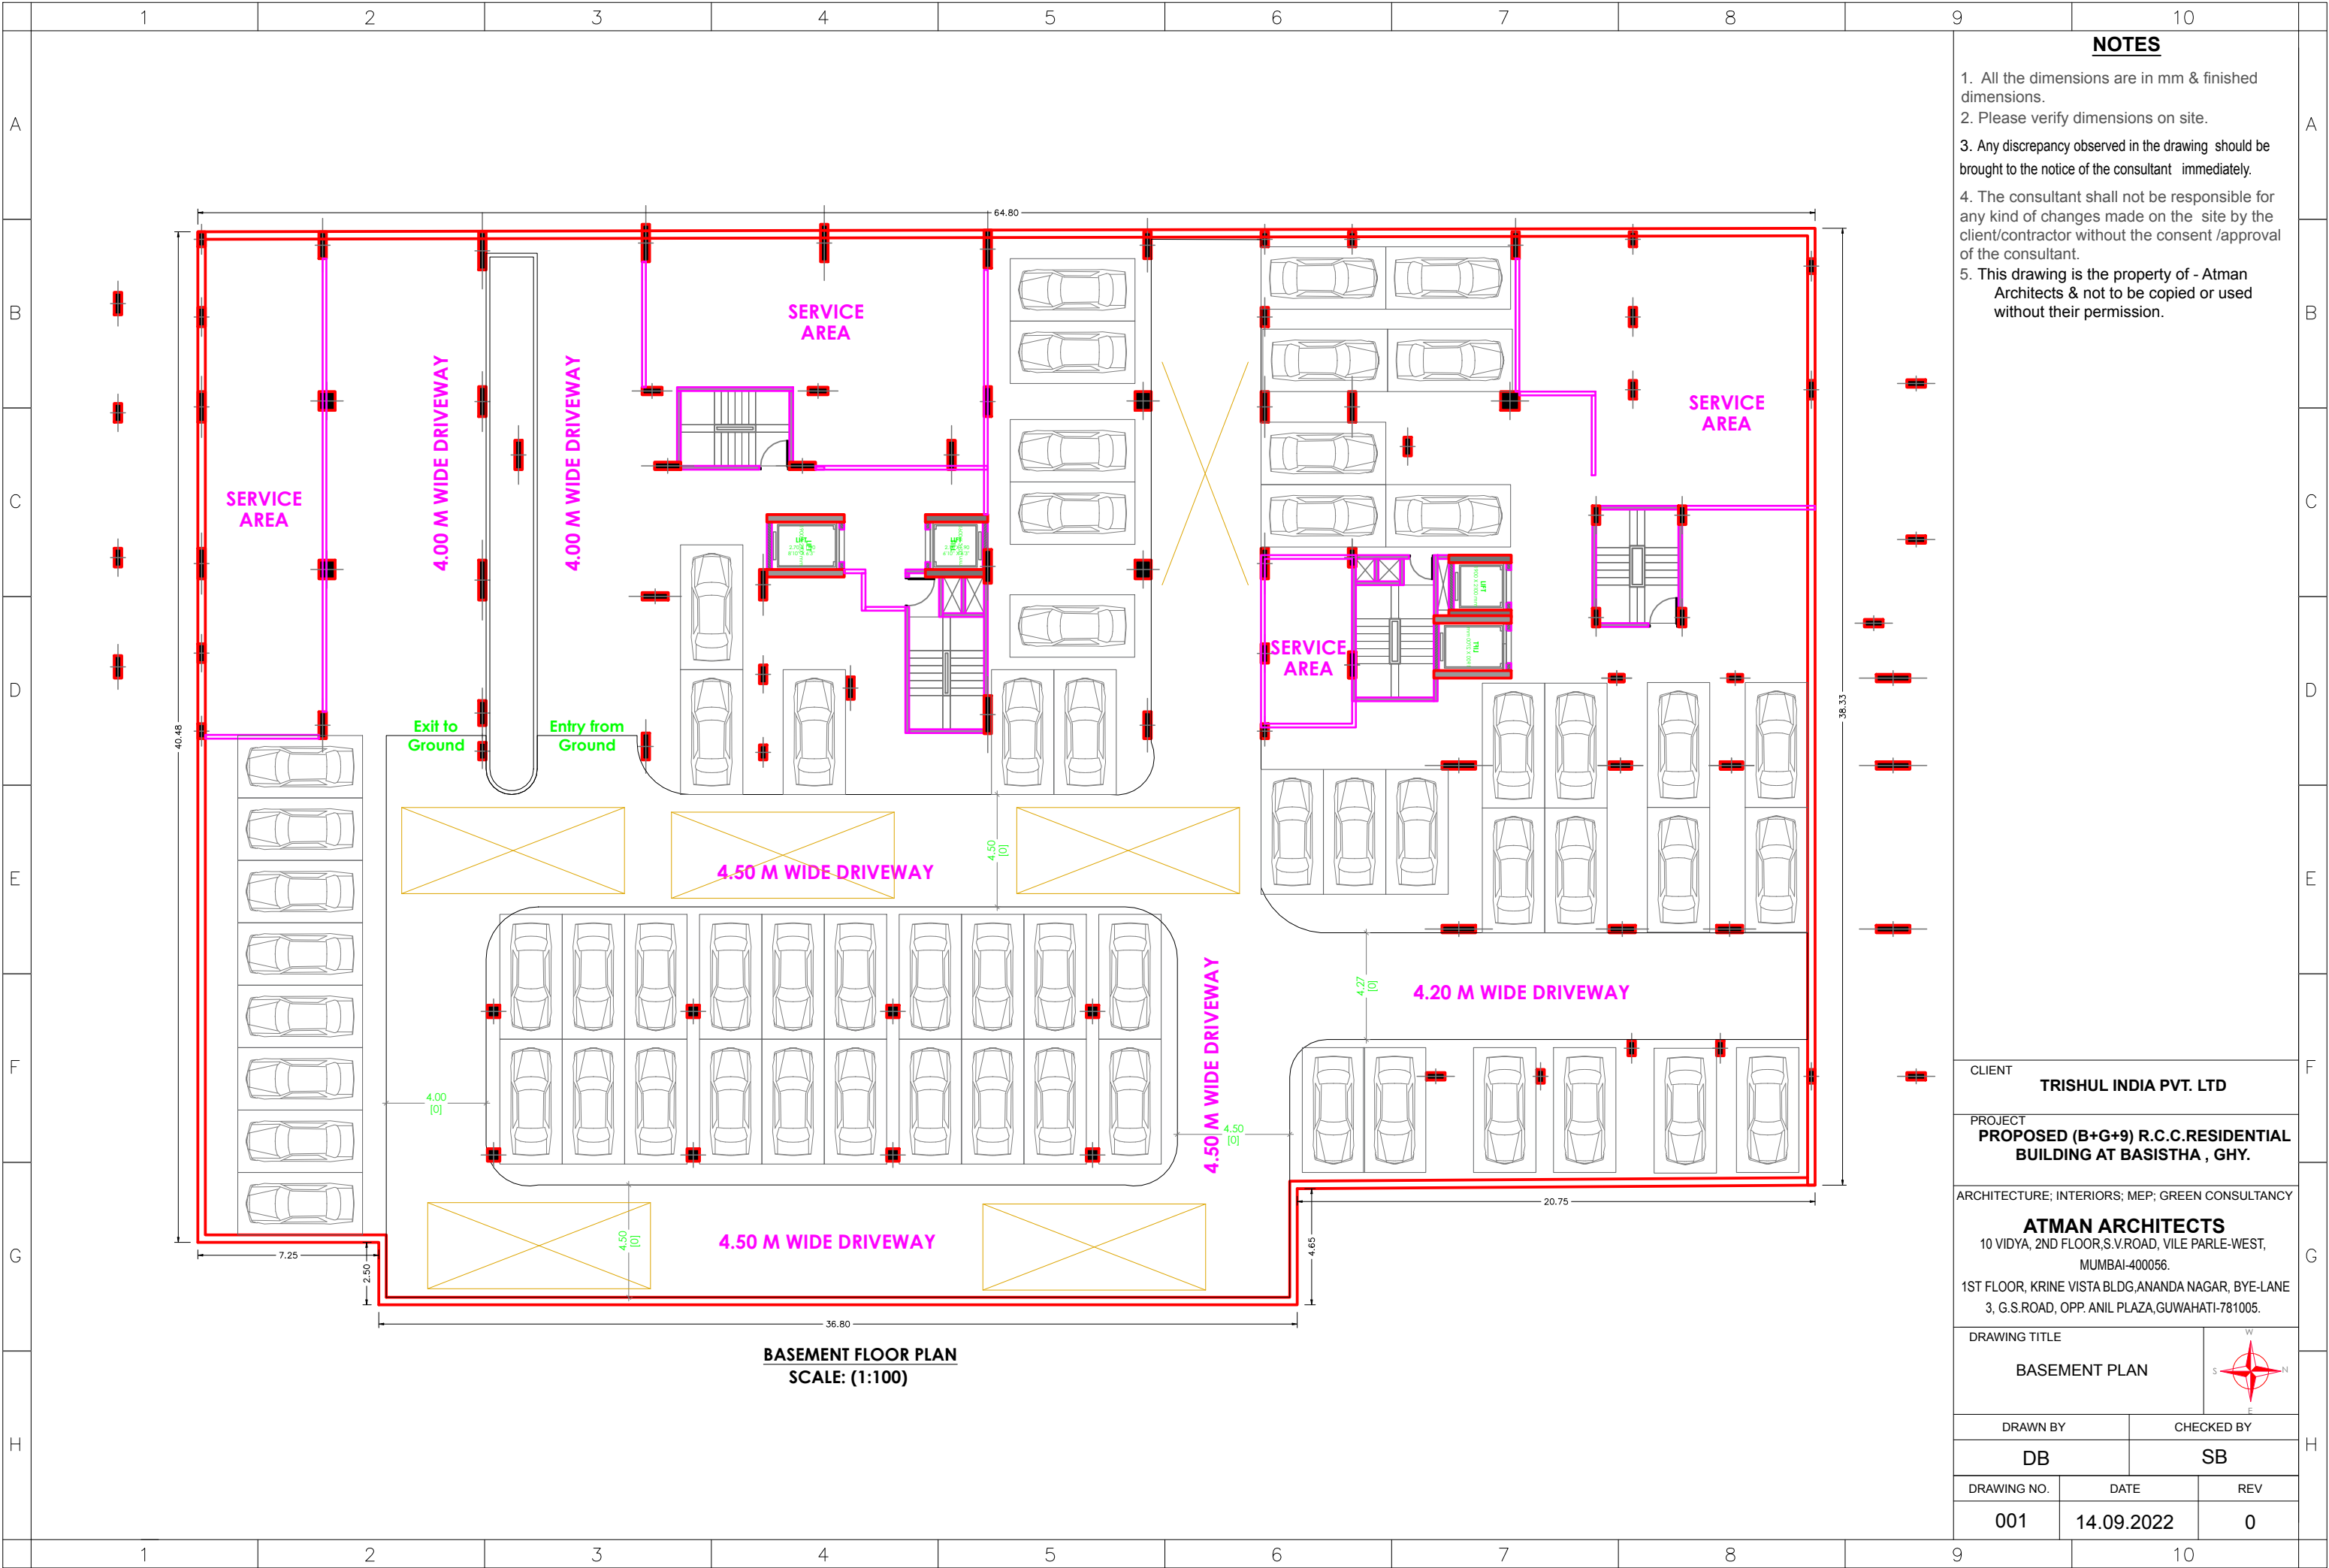

- NOTES**
1. All the dimensions are in mm & finished dimensions.
 2. Please verify dimensions on site.
 3. Any discrepancy observed in the drawing should be brought to the notice of the consultant immediately.
 4. The consultant shall not be responsible for any kind of changes made on the site by the client/contractor without the consent /approval of the consultant.
 5. This drawing is the property of - Atman Architects & not to be copied or used without their permission.

CLIENT			TRISHUL INDIA PVT. LTD		
PROJECT			PROPOSED (B+G+9) R.C.C.RESIDENTIAL BUILDING AT BASISTHA , GHY.		
ARCHITECTURE; INTERIORS; MEP; GREEN CONSULTANCY			ATMAN ARCHITECTS 10 VIDYA, 2ND FLOOR,S.V.ROAD, VILE PARLE-WEST, MUMBAI-400056. 1ST FLOOR, KRINE VISTA BLDG,ANANDA NAGAR, BYE-LANE 3, G.S.ROAD, OPP. ANIL PLAZA,GUWAHATI-781005.		
DRAWING TITLE			BASEMENT PLAN		
DRAWN BY			CHECKED BY		
DB			SB		
DRAWING NO.		DATE		REV	
001		14.09.2022		0	