
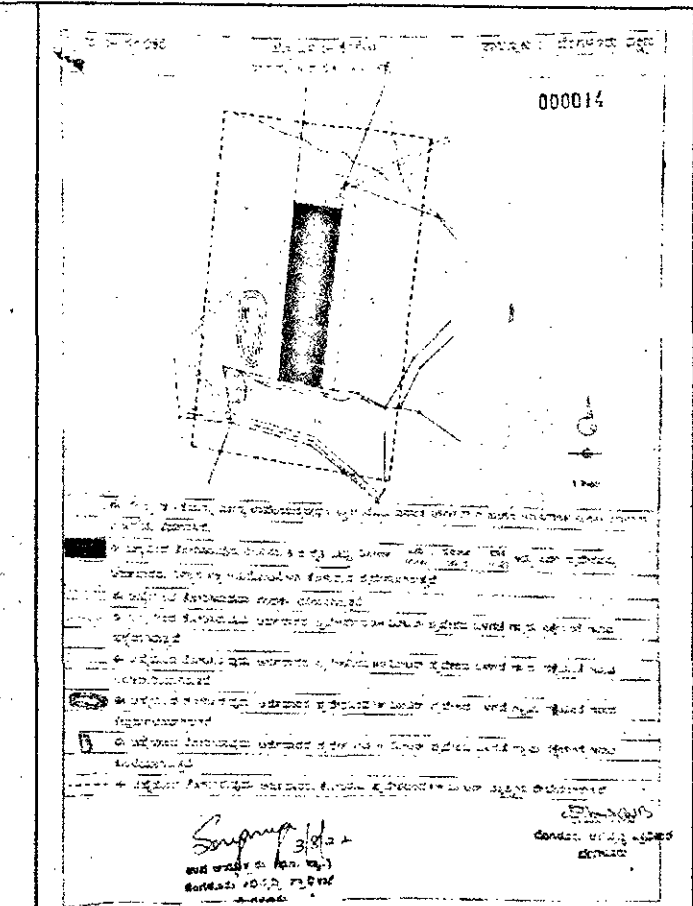


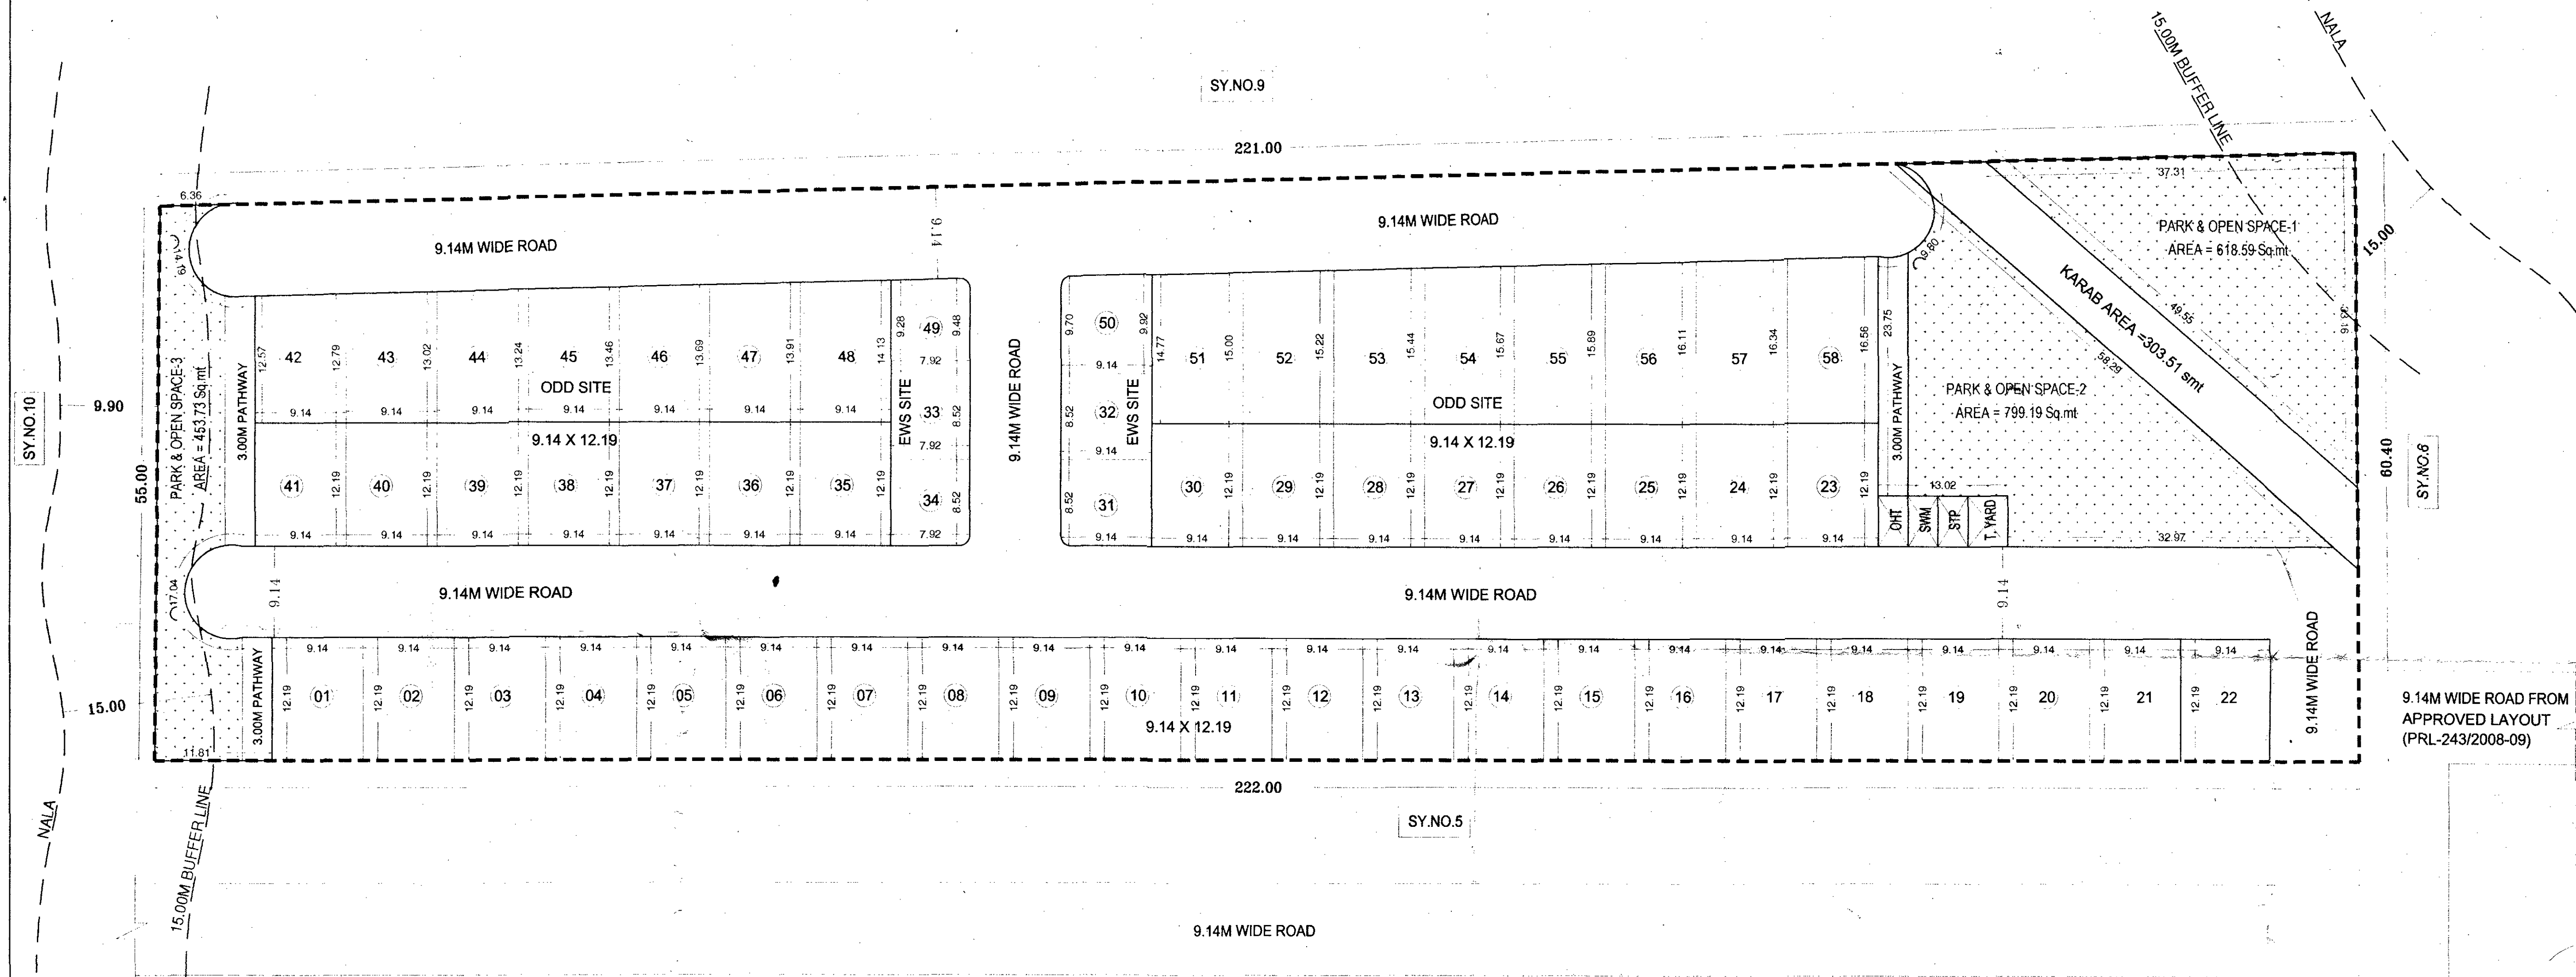

COLOR INDEX		
BOUNDARY LINE		
BUFFER LINE		
PARK & OPEN SPACE AREA		
ROAD		
RESIDENTIAL		
PUBLIC UTILITIES		

TOTAL EXTENT OF LAND		
TOTAL SITE AREA = 12,747.48 SQ.M (3A - BG)		
KARAB AREA = 303.51 SQ.M (3A - 3G)		
NET AREA = 12,443.98 SQ.M (3A - 3G)		

LAND USE ANALYSIS:		
LAND USE	AREA (SQ.M)	PERCENTAGE
RESIDENTIAL	6577.13 Sq.mt	52.85%
PARK & OPEN SPACE	1871.52 Sq.mt	15.04%
PUBLIC UTILITIES	65.10 Sq.mt	0.52%
ROAD AREA	3930.24 Sq.mt	31.59%
TOTAL	12443.98 Sq.mt	100.00%

PLOT ANALYSIS:		
SL.NO.	PLOT SIZES	NO.OF PLOT
1.	9.14 X 12.19	37
2.	ODD SITE	15
3.	EWS SITE	06
TOTAL		58

BANGALORE DEVELOPMENT AUTHORITY
TOWN PLANNING SECTION
T-Chowdaiah Road, Kumara park west, Bangalore-20.

OWNERS SIGNATURES:

[Signature]

[Signature]

[Signature]

- Note :-
- 1). THIS PROVISIONAL RESIDENTIAL LAYOUT PLAN IS APPROVED BY TOWN PLANNING COMMITTEE VIDE RESOLUTION NO. 4.3.18/2022, DATED:19-11-2022.
 - 2). THIS PLAN APPROVED ONLY FOR THE PURPOSED OF 'DEMARICATION AND DEVELOPMENT'
 - 3). THE APPLICANT HAS TO ABIDE BY THE CONDITIONS IMPOSED IN THE WORK ORDER
 - 4). THE WORK ORDER ISSUED VIDE No.BDA/TPM/PRL- 12/2022 - 23/ 295/2023 - 24, DATED:- 5/5/2023

APPROVING AUTHORITY

<i>[Signature]</i> 28/4/23 Town Planner BDA	<i>[Signature]</i> 28/4/23 Assistant Director BDA	<i>[Signature]</i> 28/4/23 Deputy Director BDA	<i>[Signature]</i> 28/4/23 Joint Director BDA	<i>[Signature]</i> 28/4/23 Additional Director BDA	<i>[Signature]</i> 28/4/23 Town Planner Member BDA	<i>[Signature]</i> 28/4/23 Commissioner BDA
--	--	---	--	---	---	--

ENGINEER SIGNATURE

[Signature]

N.GANESH, B.E.....FIV.,
Regd Eng B.C.C/B.L/3.6/E-4289/17-18

TITLE
PROVISIONAL RESIDENTIAL PRIVATE
LAYOUT PLAN AT SY.NO.06,
SULIKERE VILLAGE, KENGERI HOBLI,
BANGALORE SOUTH TALUK.