

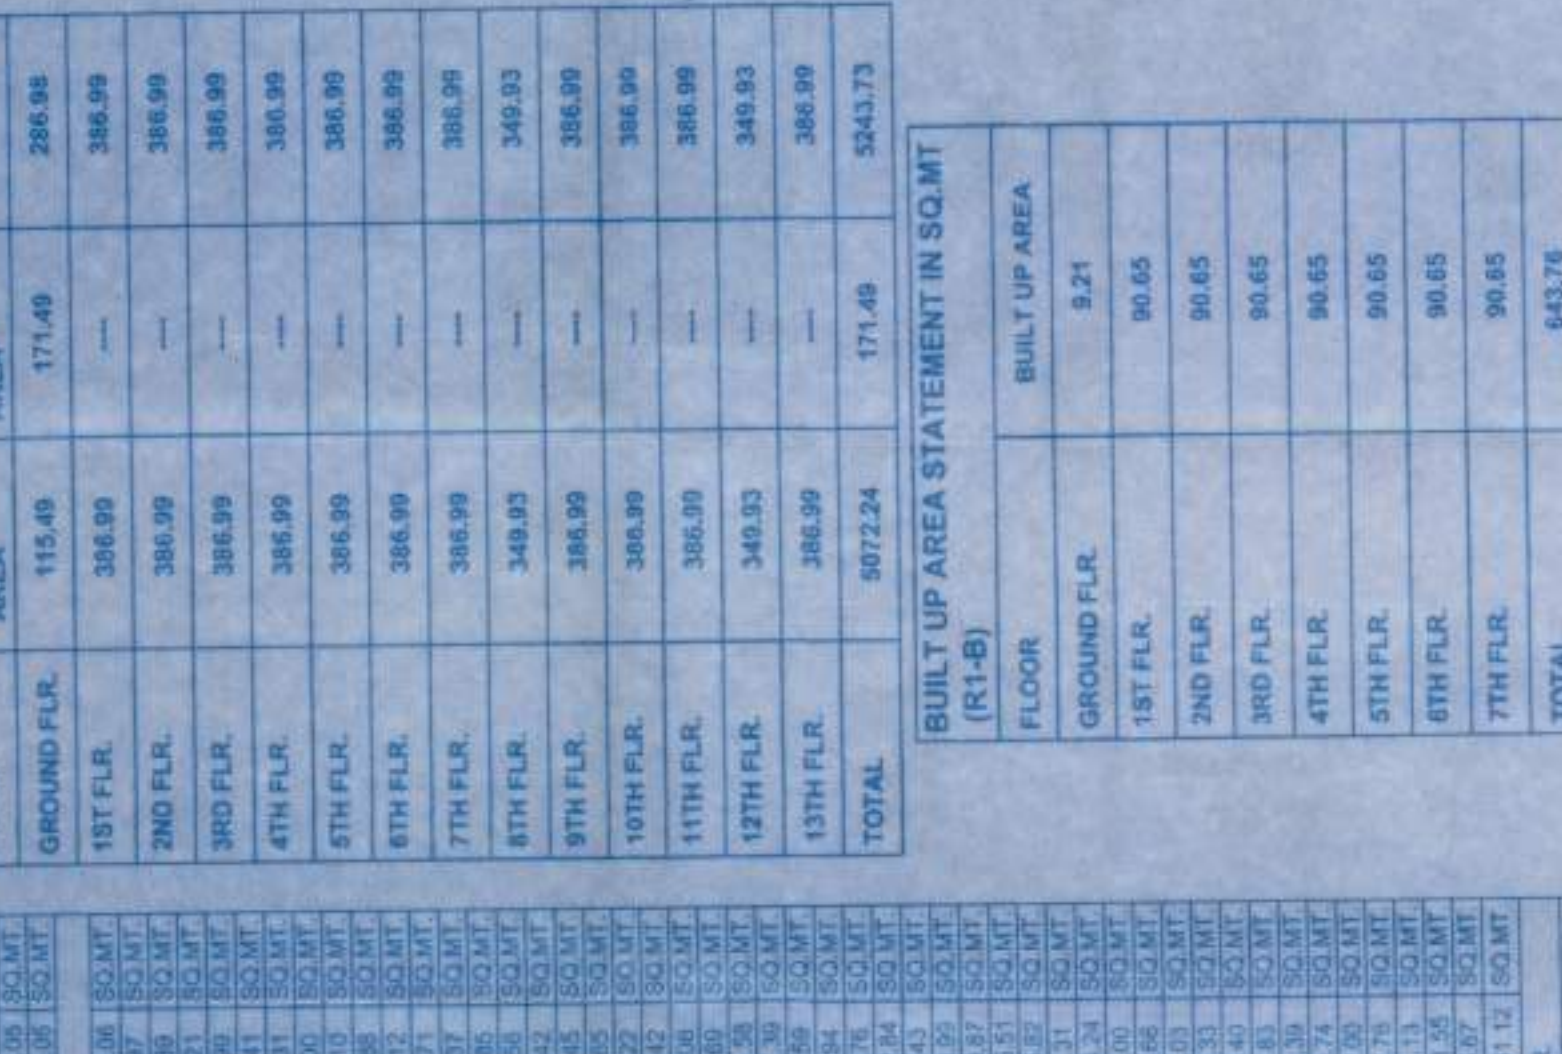
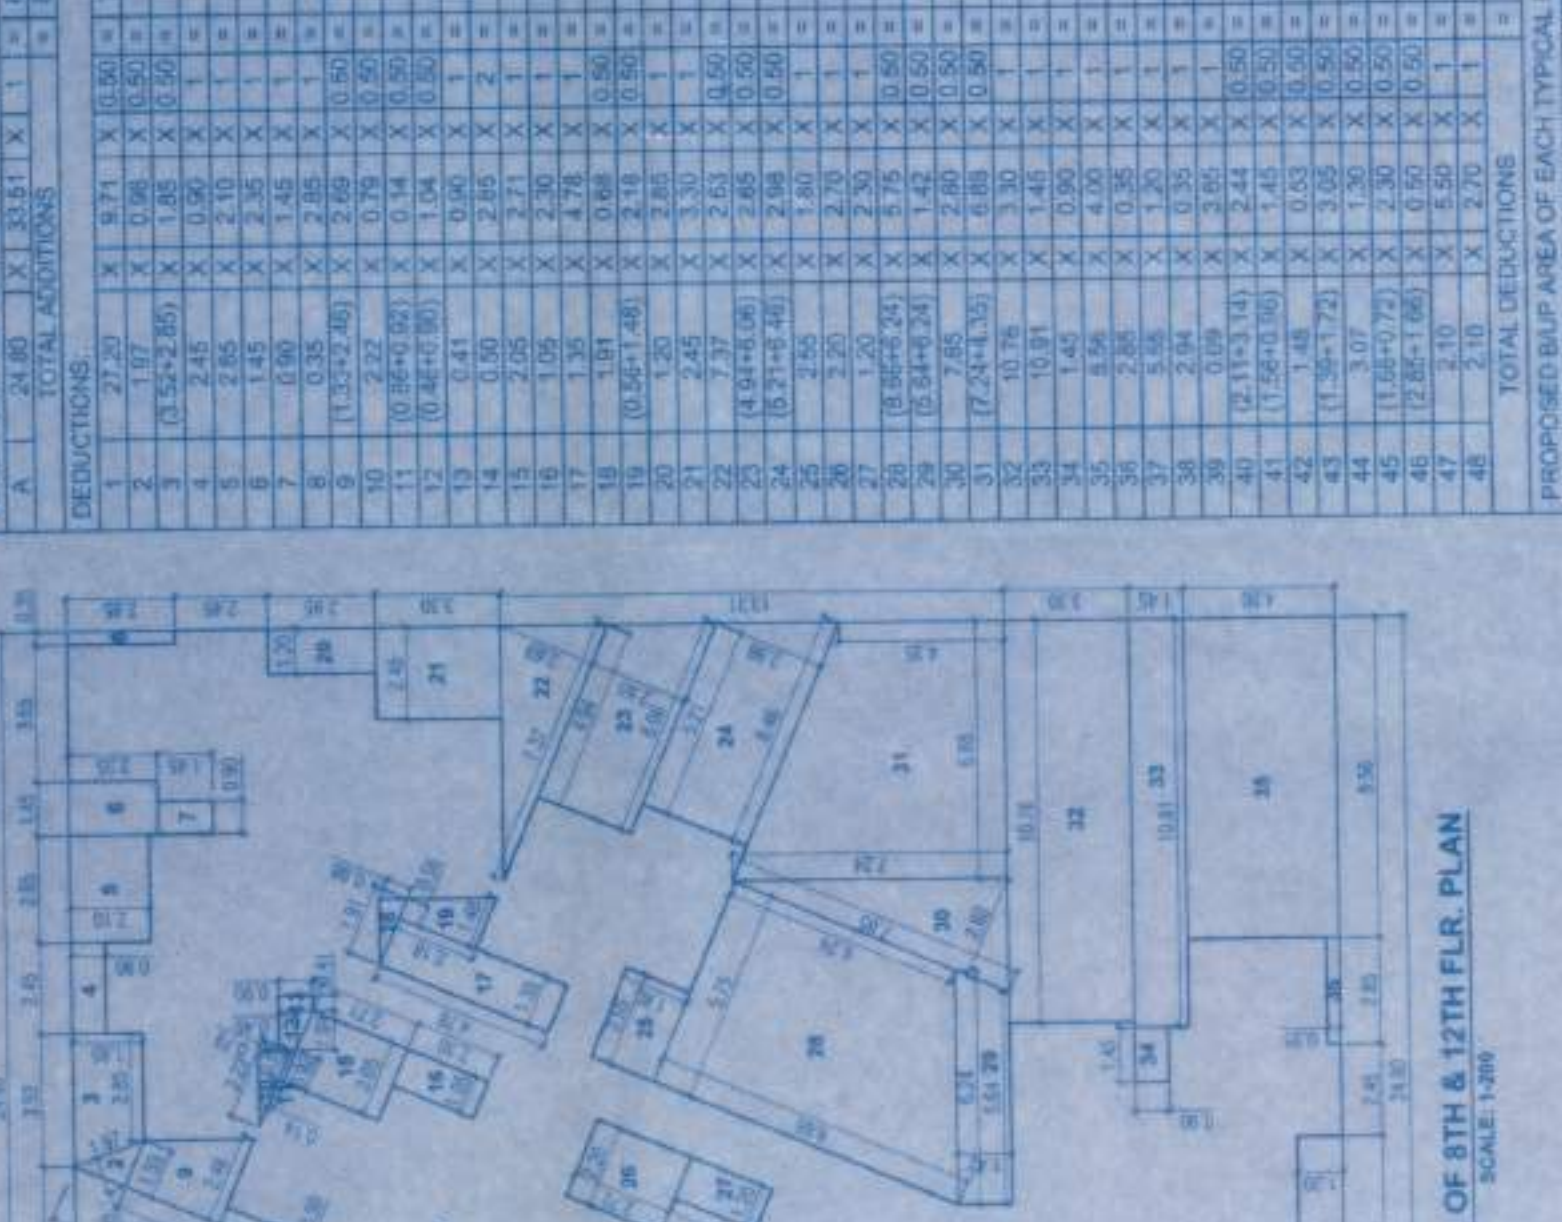
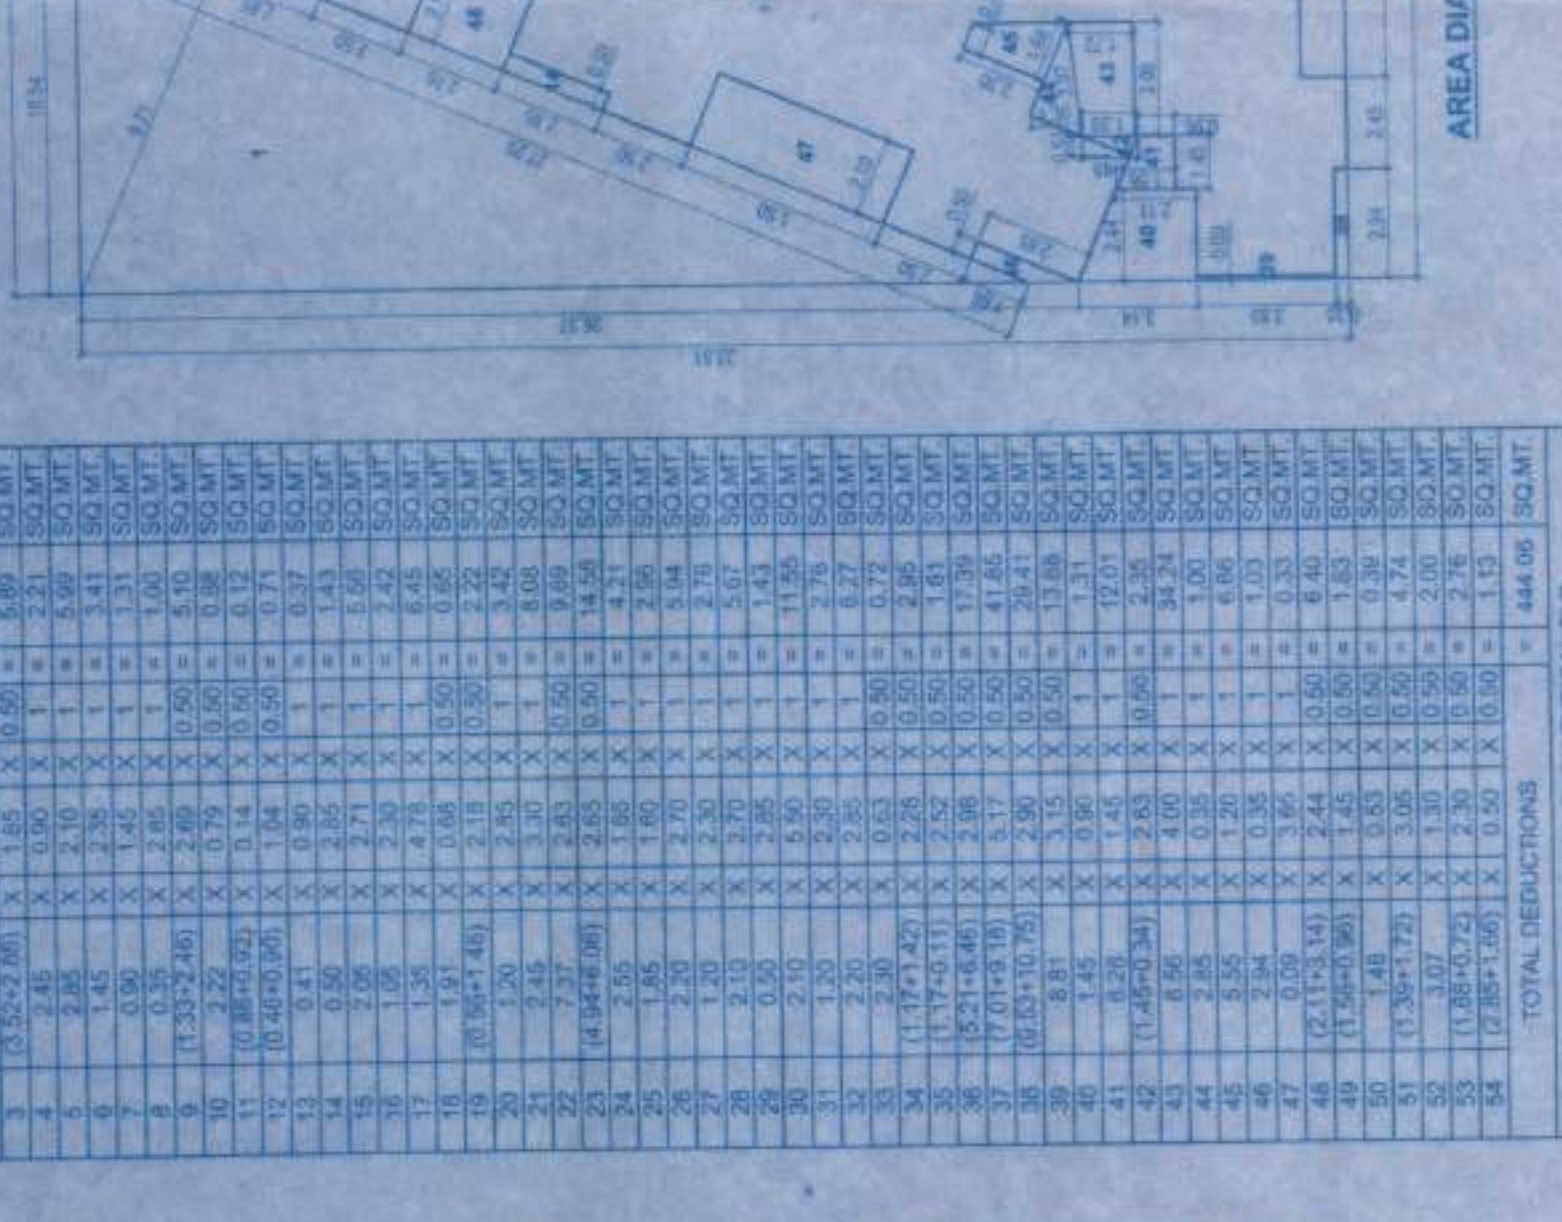


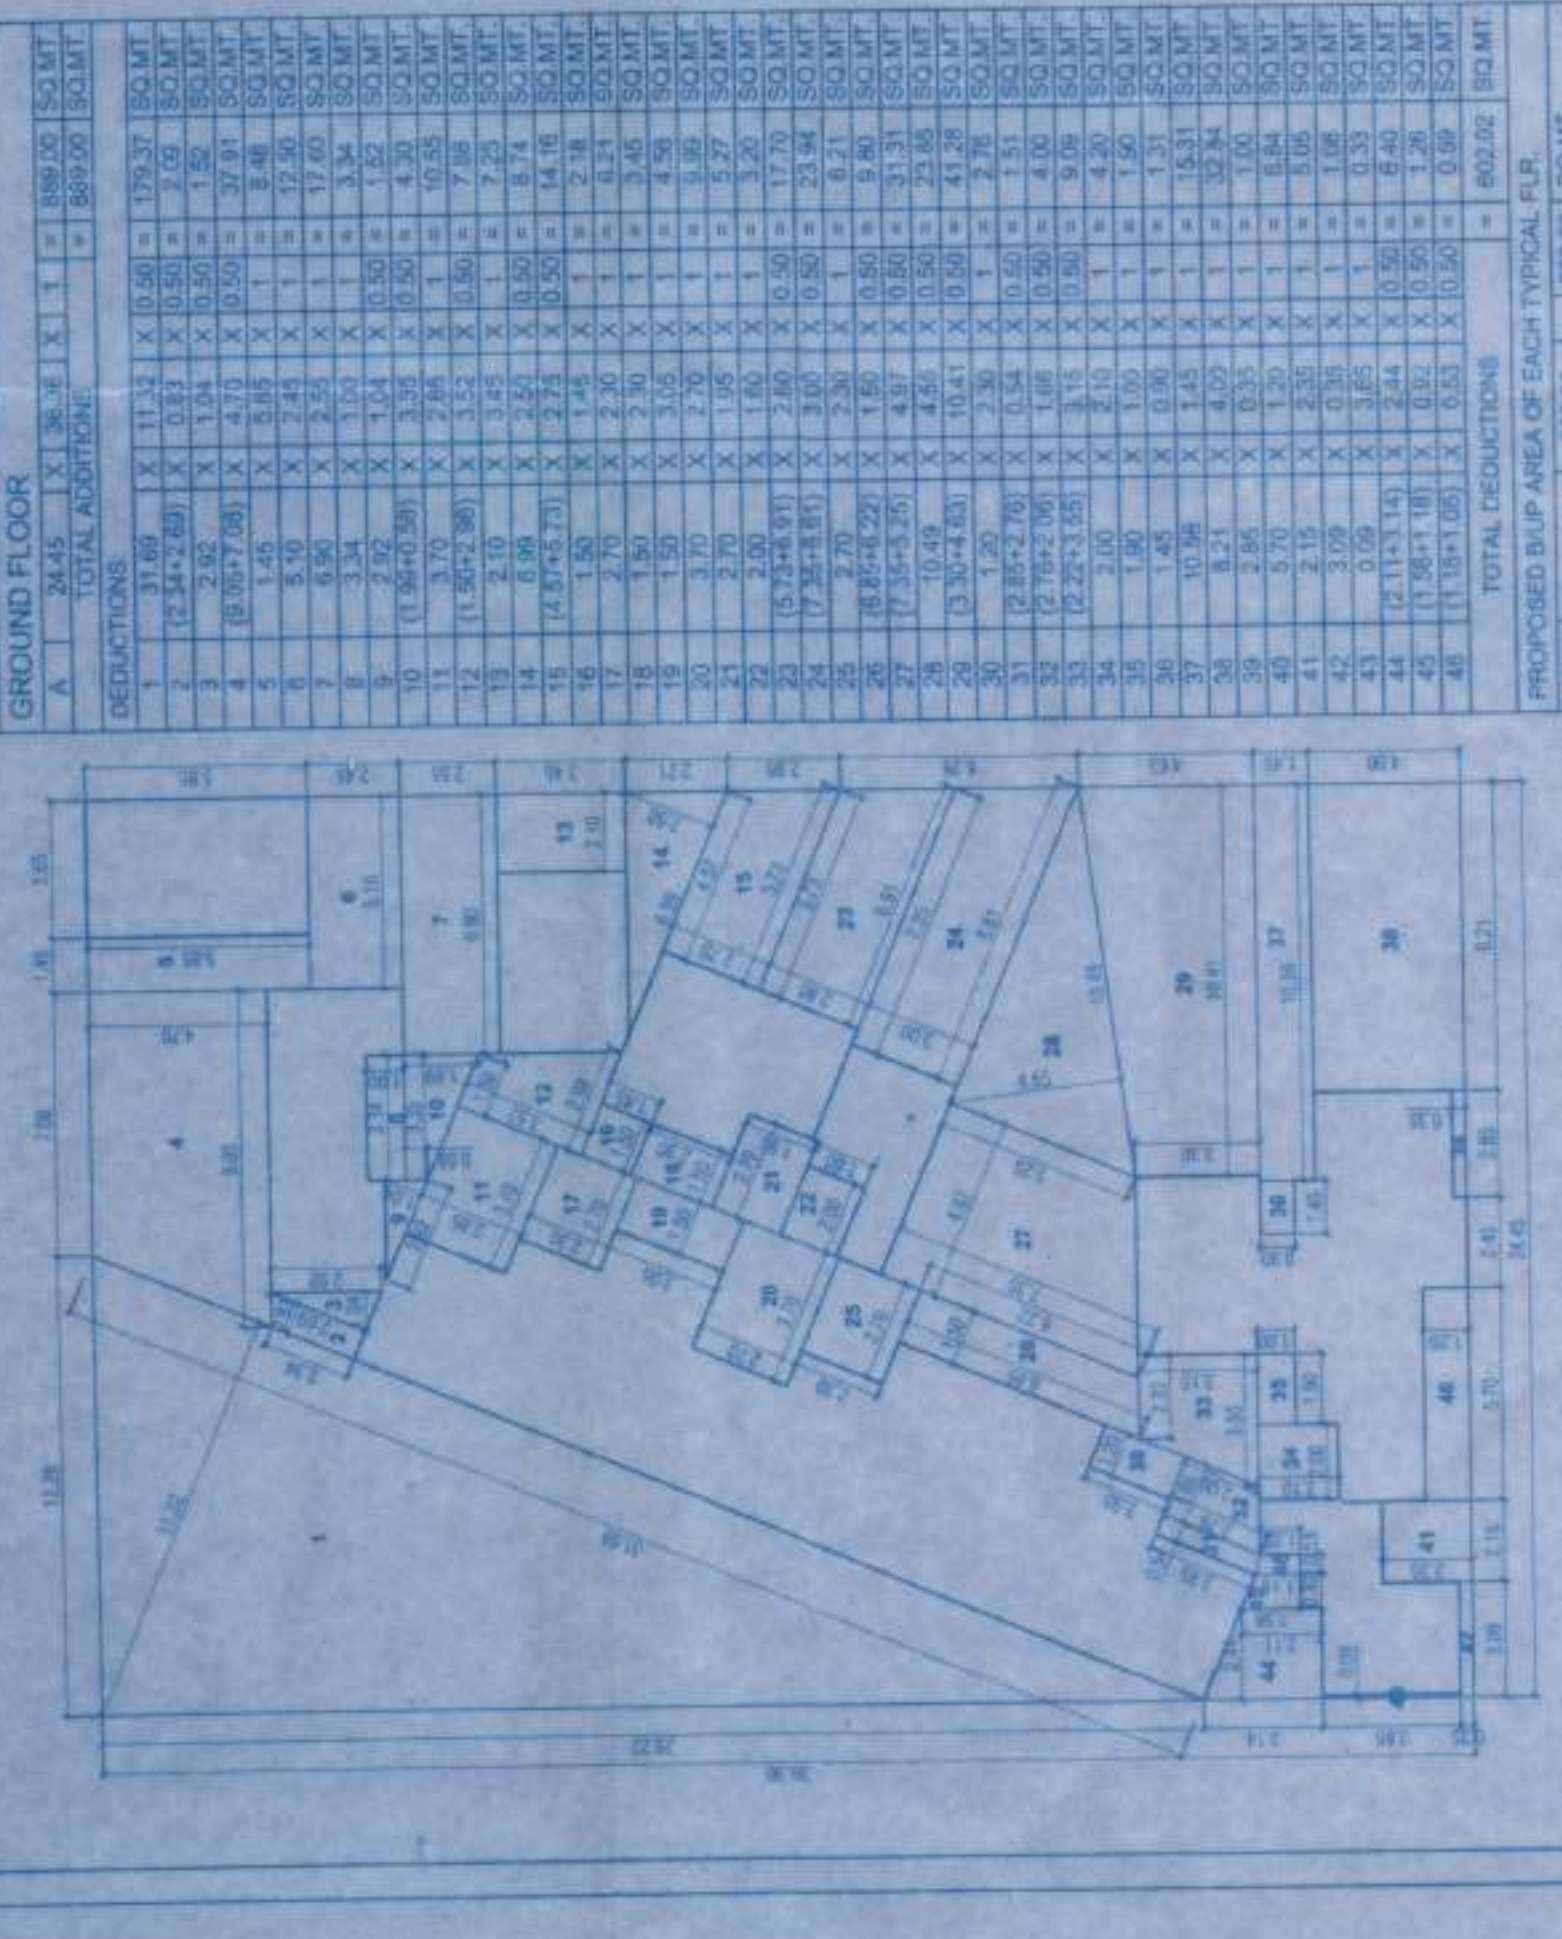



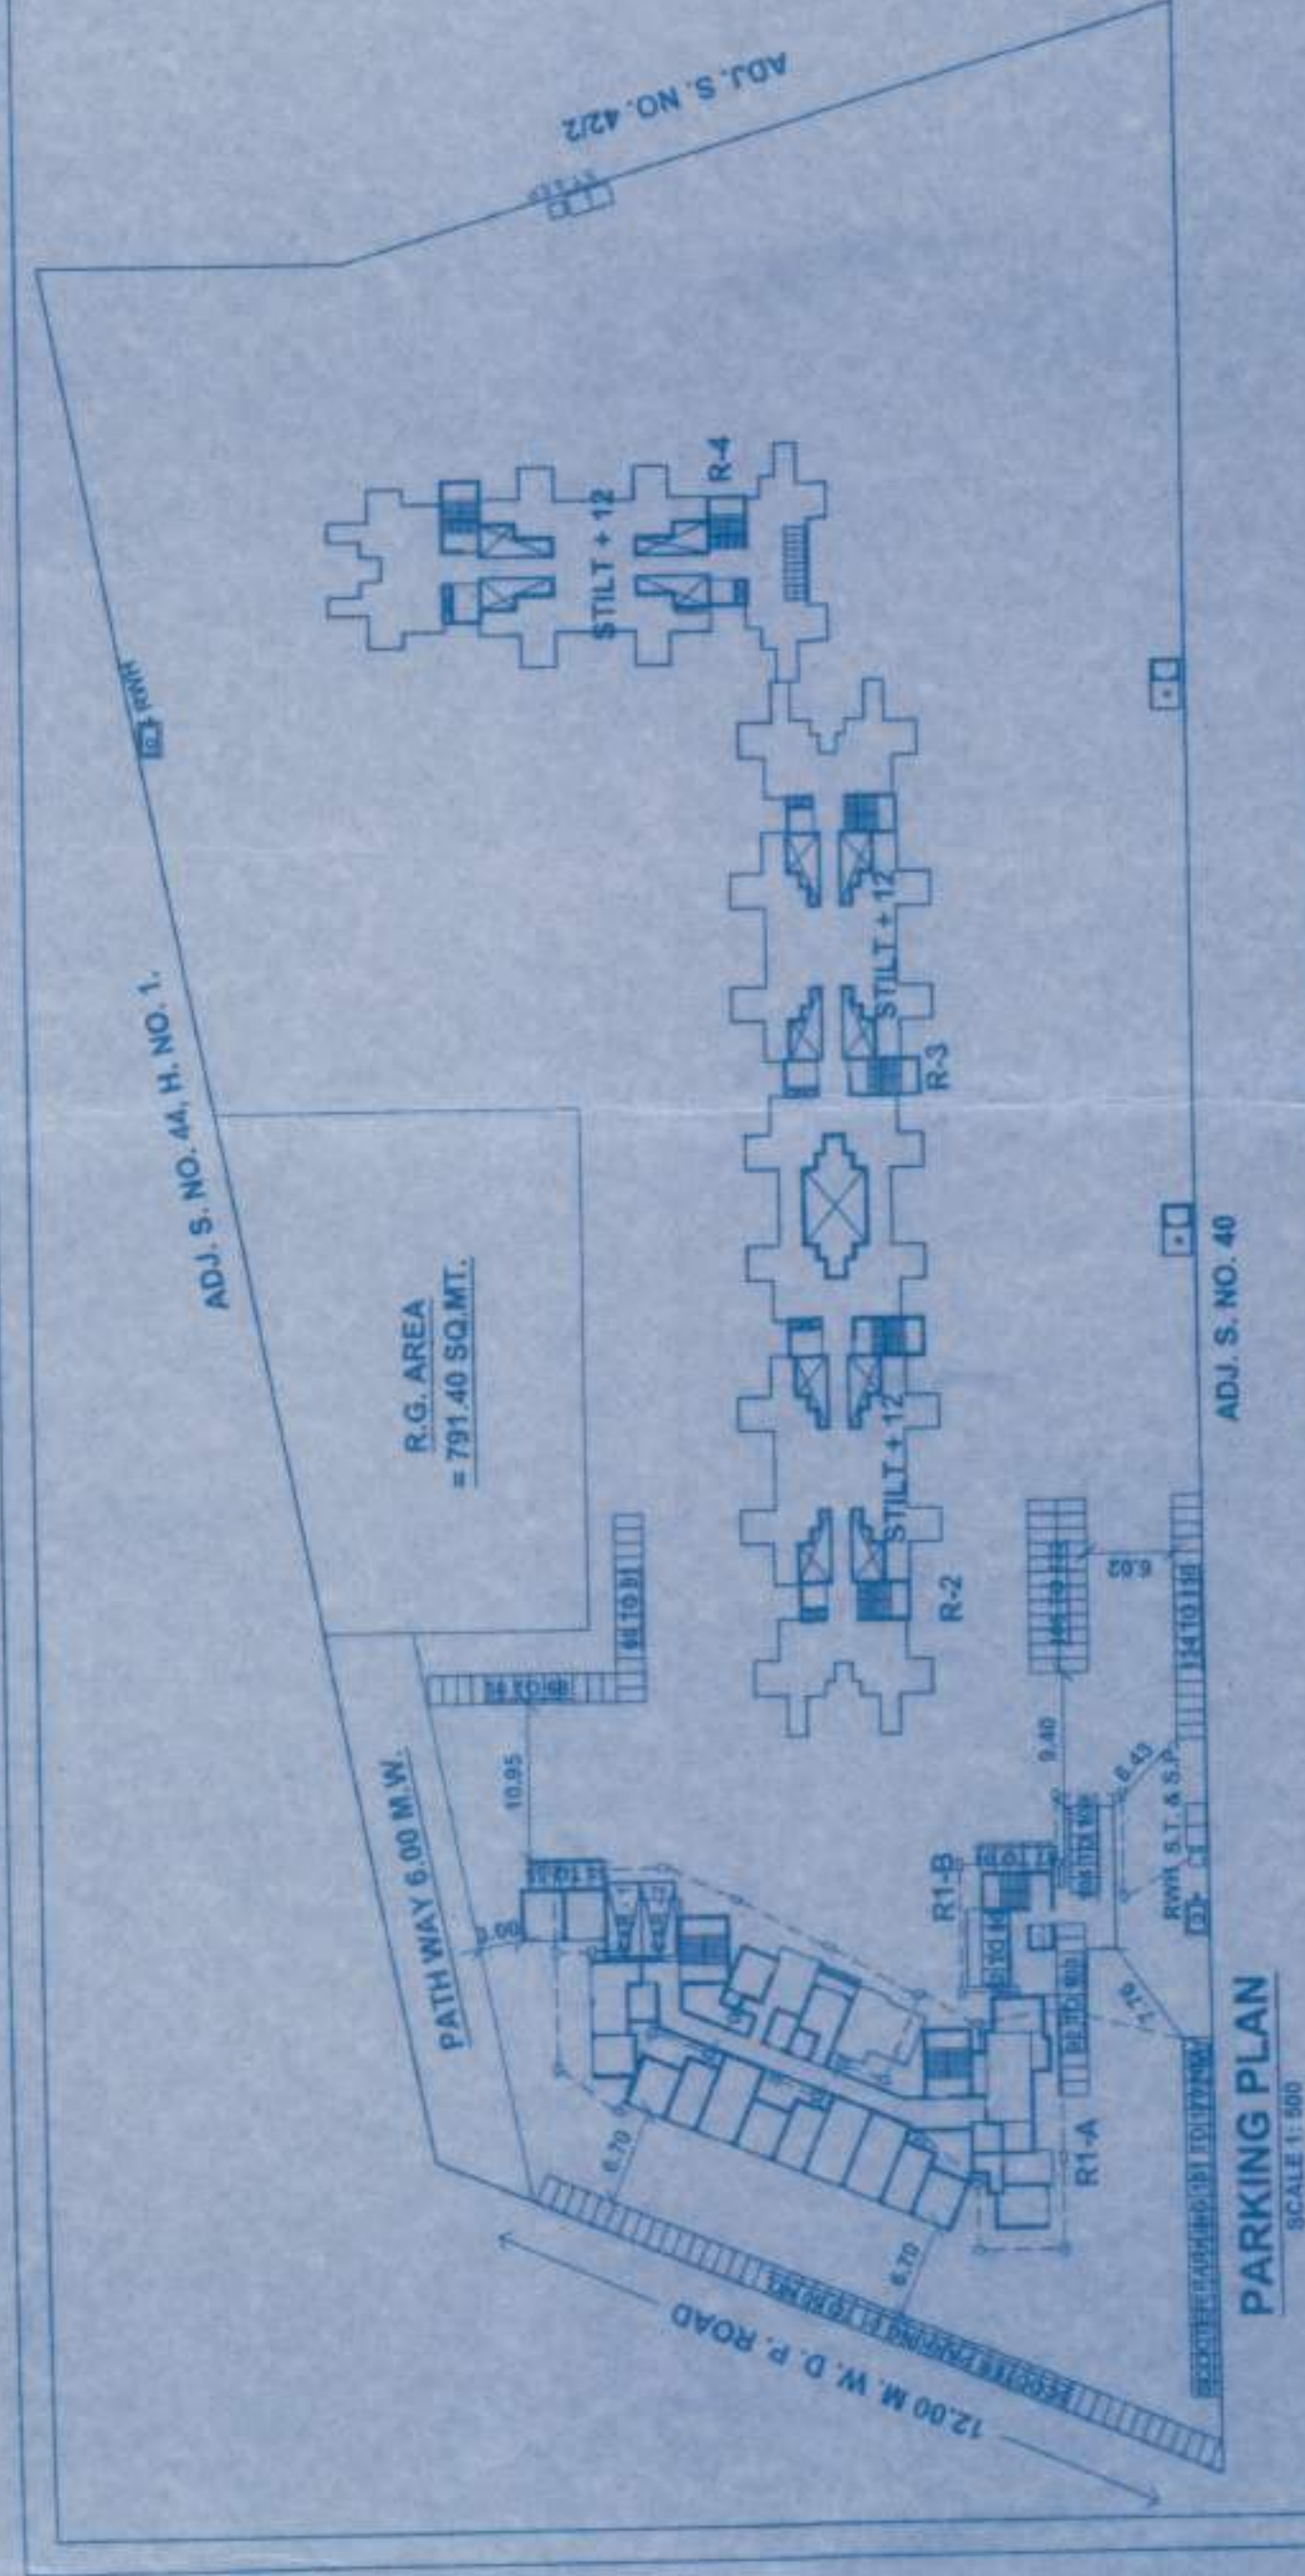

BUILT UP AREA STATEMENT IN SQ.MT.			
WING	RESIDENTIAL AREA	COMMERCIAL AREA	TOTAL AREA
R1-A	507.24	523.73	1031.97
R1-B	543.76	—	543.76
TOTAL	1051.00	523.73	1574.73


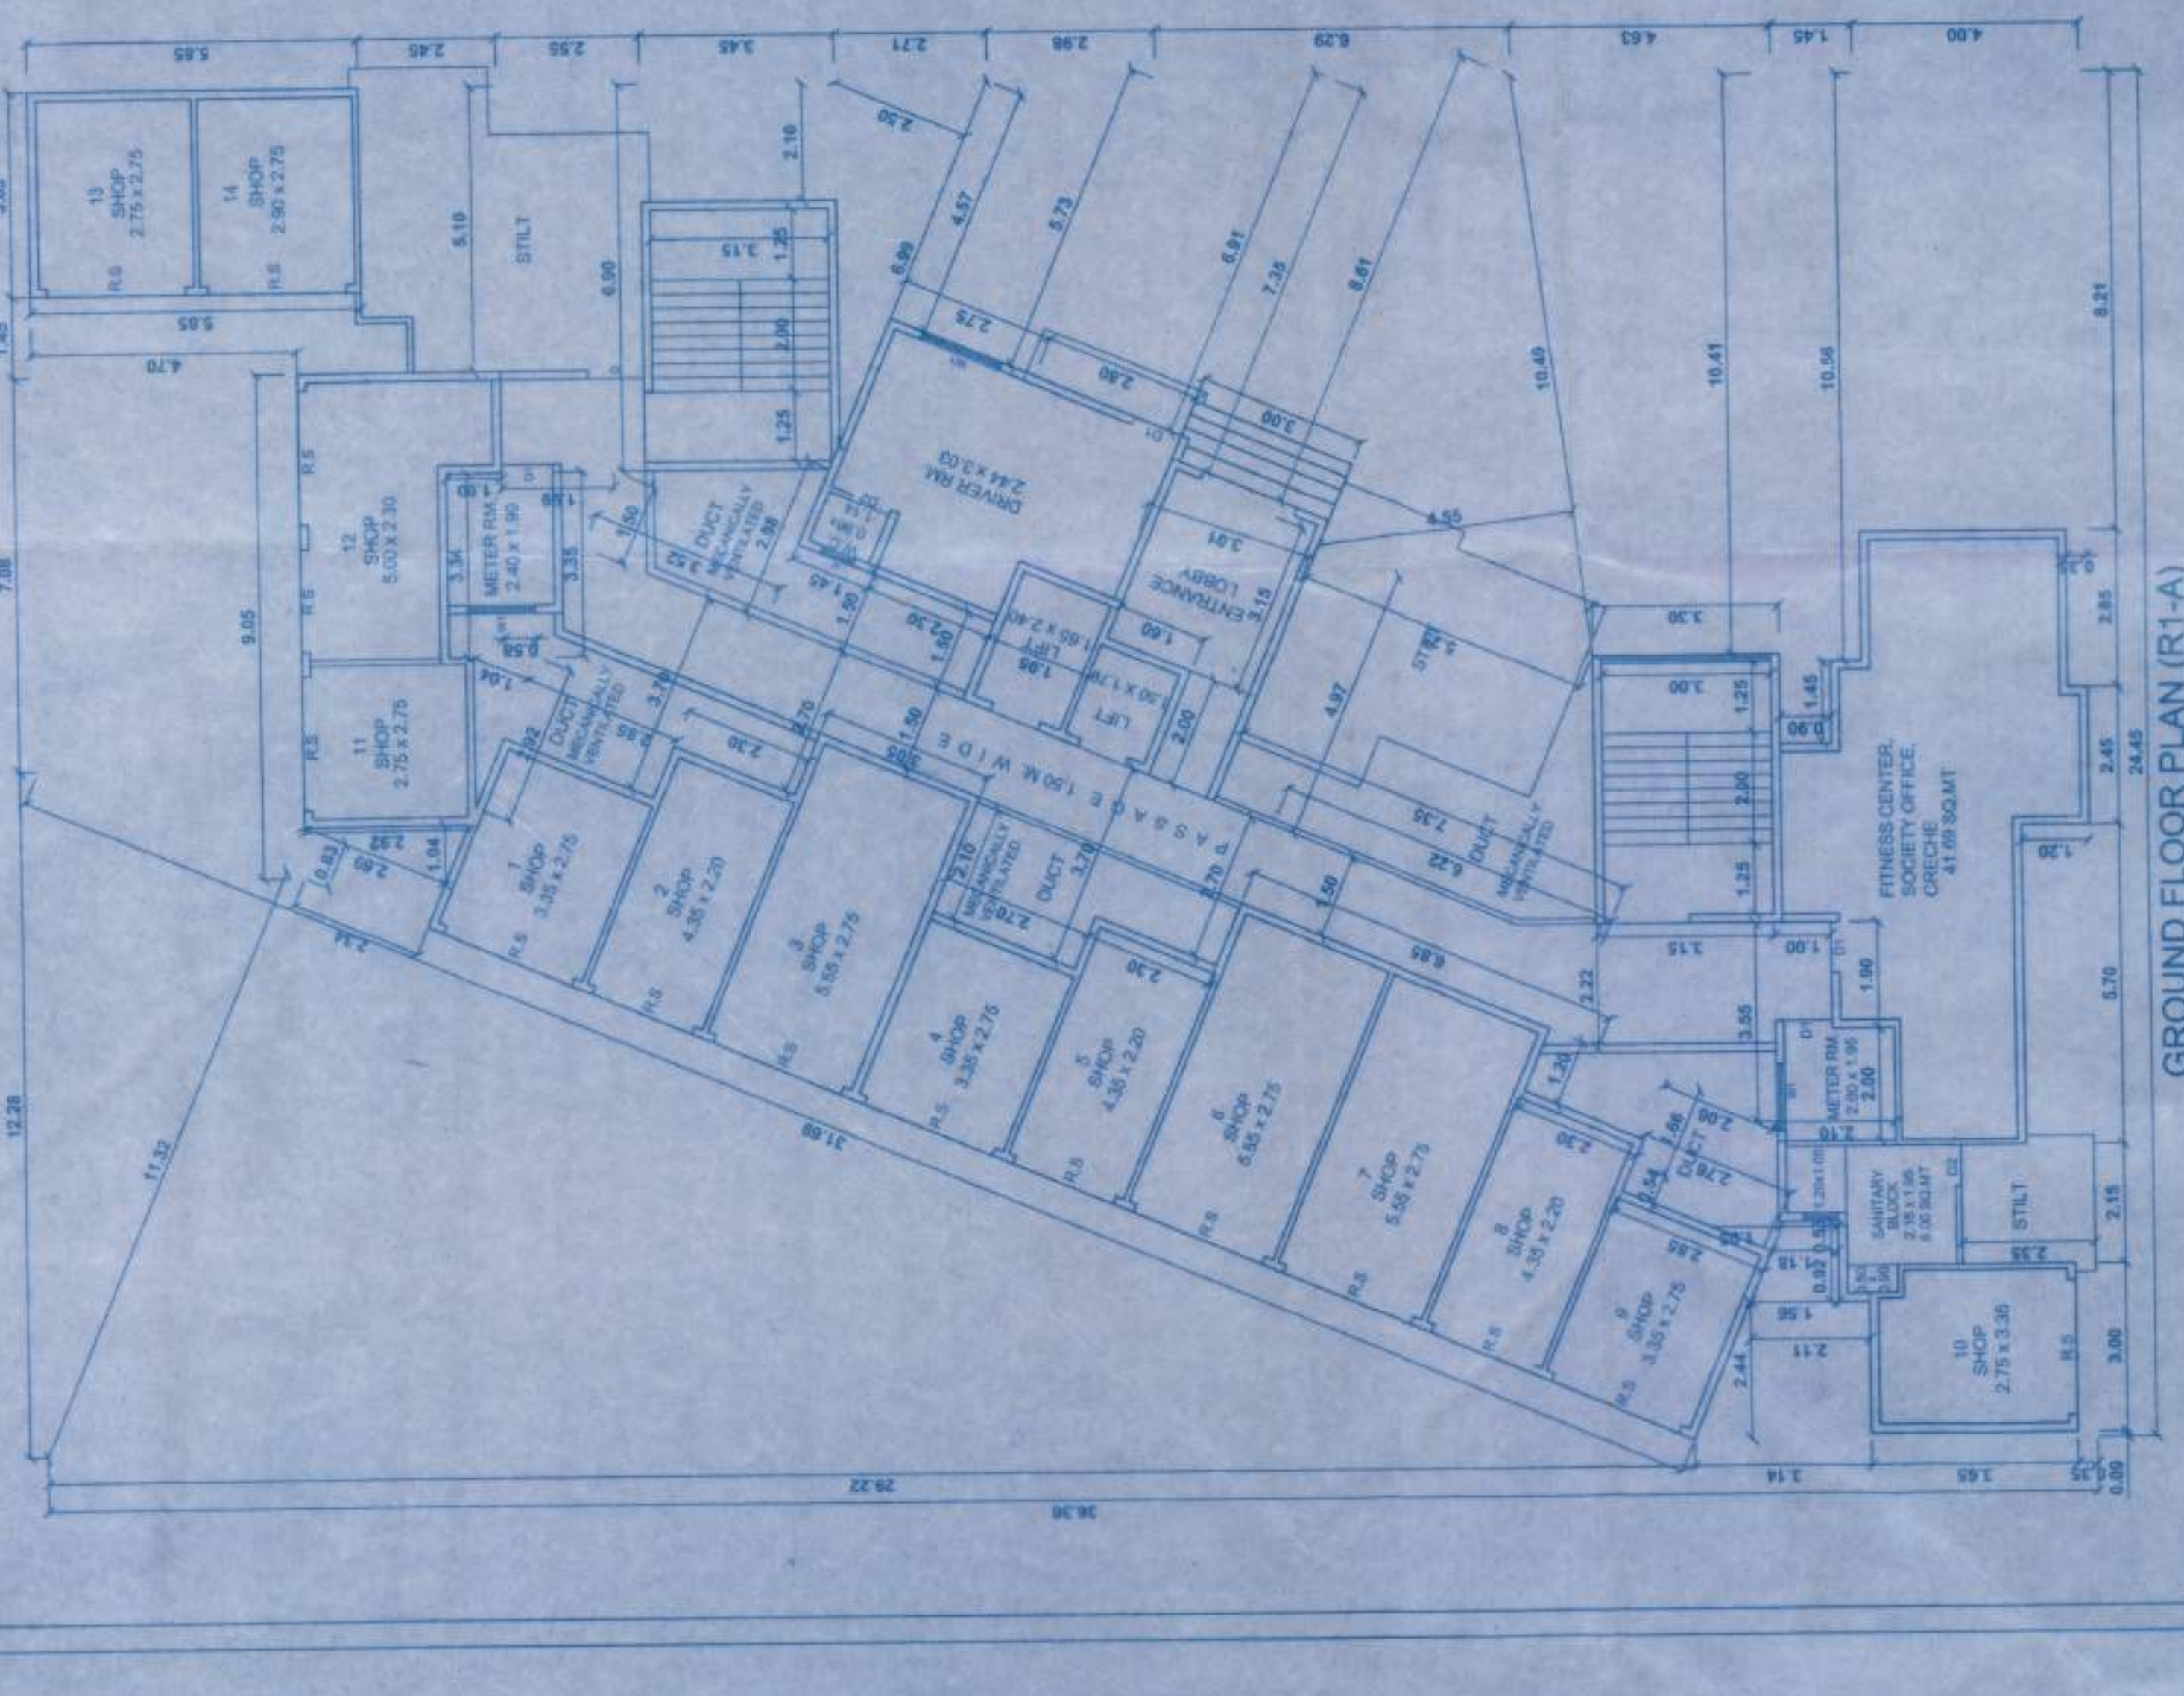

BUILT UP AREA STATEMENT IN SQ.MT.			
WING	RESIDENTIAL AREA	COMMERCIAL AREA	TOTAL AREA
R1-A	507.24	523.73	1031.97
R1-B	543.76	—	543.76
TOTAL	1051.00	523.73	1574.73

