



PROFORMA - II

PROJECT DESCRIPTION :-

PROPOSED RESIDENTIAL BUILDING

PROJECT ON PLOT NO. 82, SECTOR - 59, DRONAGIRI,

NAVI MUMBAI.

SHEET NO.

2/2


STAMPS OF APPROVAL OF PLANS

APPROVED SUBJECT TO THE CONDITION

MENTIONED IN the office letter

No. CIDCO/TPY/8PV-17987/TPQ(NM)/2021/9106

Dtd 18/02/2022

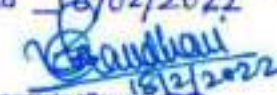

Associate Planner (AP)

CIDCO of Maharashtra Ltd.

Rajesh Dhanraj, 4th Floor,

Plot No. 4 Sector - 41

CSO-Belapur, Navi Mumbai.

NAME, ADDRESS & SIGN OF OWNER

M/s. SOMESHWAR BUILDERS & DEVELOPERS

Someshwar Residency, Plot No. 161 & 161A, Sector-10,

Kopra Kharghar, Navi Mumbai.



Registration

NAME, ADDRESS & SIGN OF ARCHITECT



ASSOCIATES

Shop No. 3, Ground Floor, Siddha Rameshwar Building, Plot No. 111, Sector-1,

Off Palm Beach Road, Sanpada, Navi Mumbai-400705.

Cell. No. 022-6899 0535 / +91-93225 37368 / +91-98670 79083





Email :- skaarchitects.2016@gmail.com



Ar. Shafquat Zeyaul Imam (COA Reg. No. : CA/2016/75914)

|            |       |          |            |
|------------|-------|----------|------------|
| DATE       | SCALE | DRAWN BY | CHECKED BY |
| 08/02/2022 | 1:100 | KIRAN    | ZEYAU      |



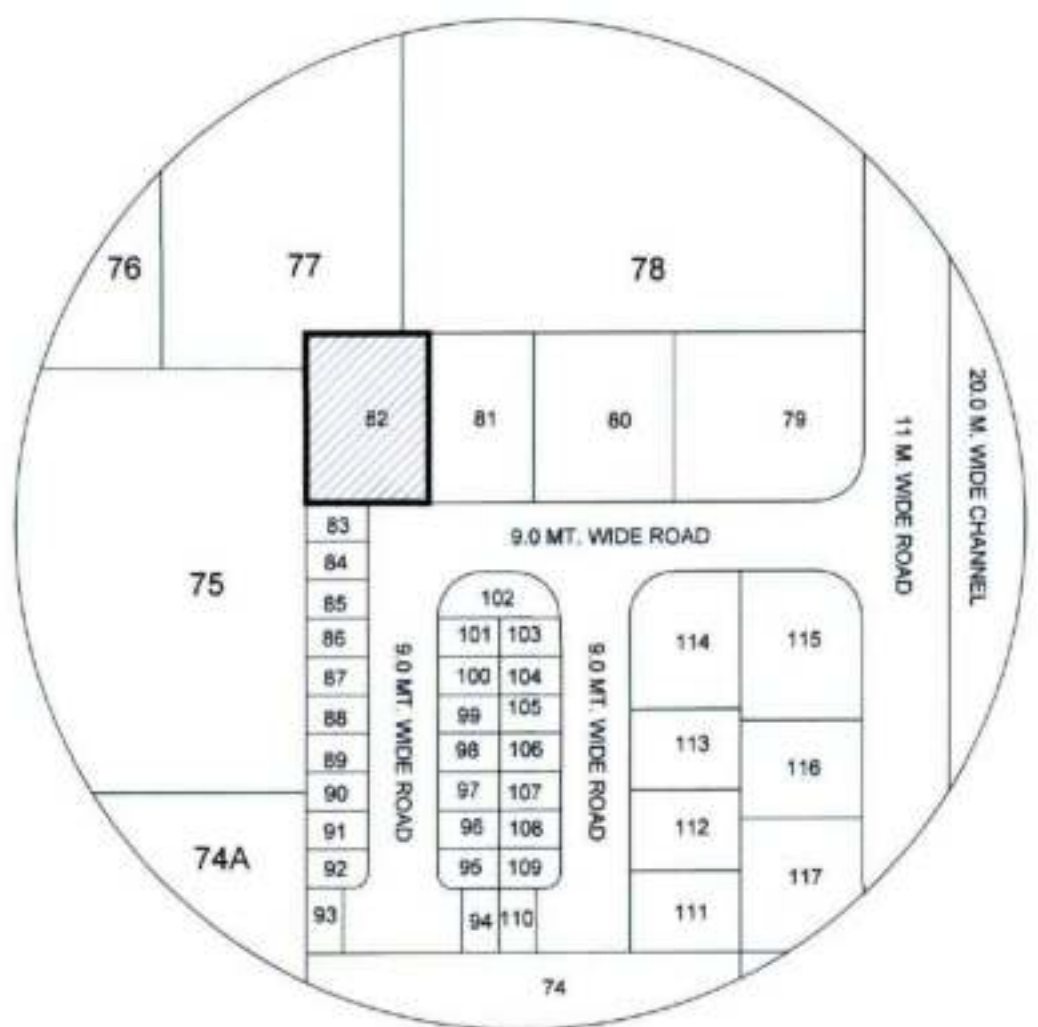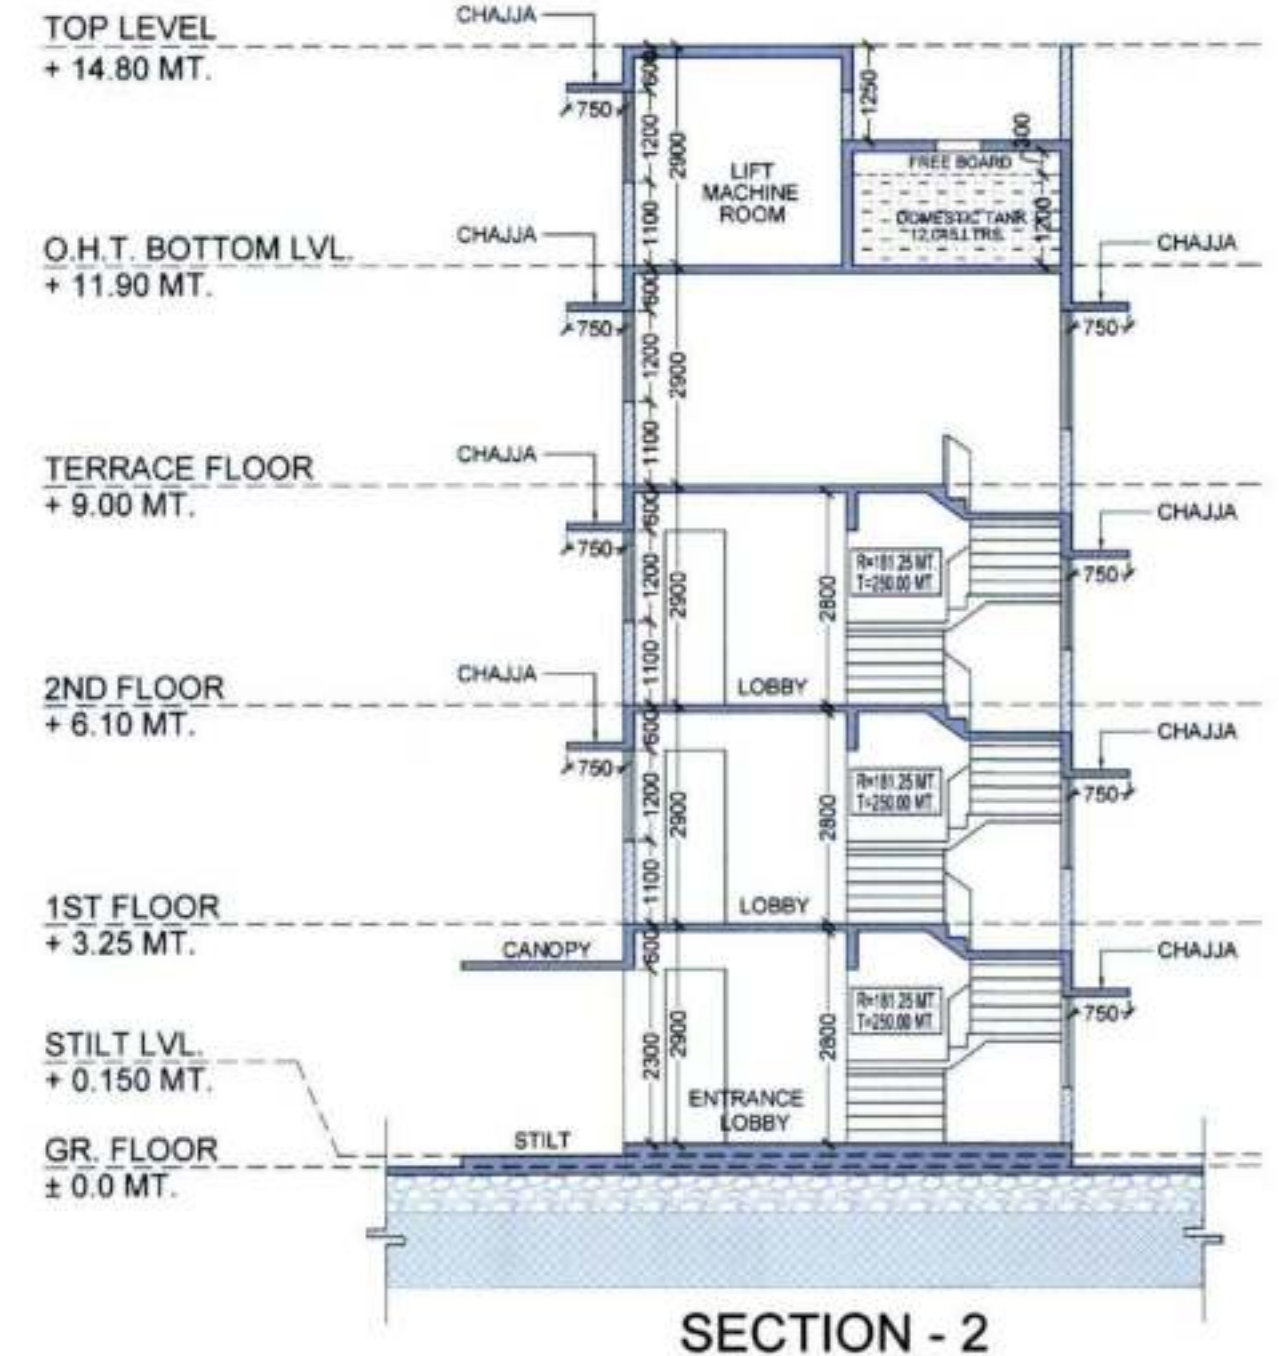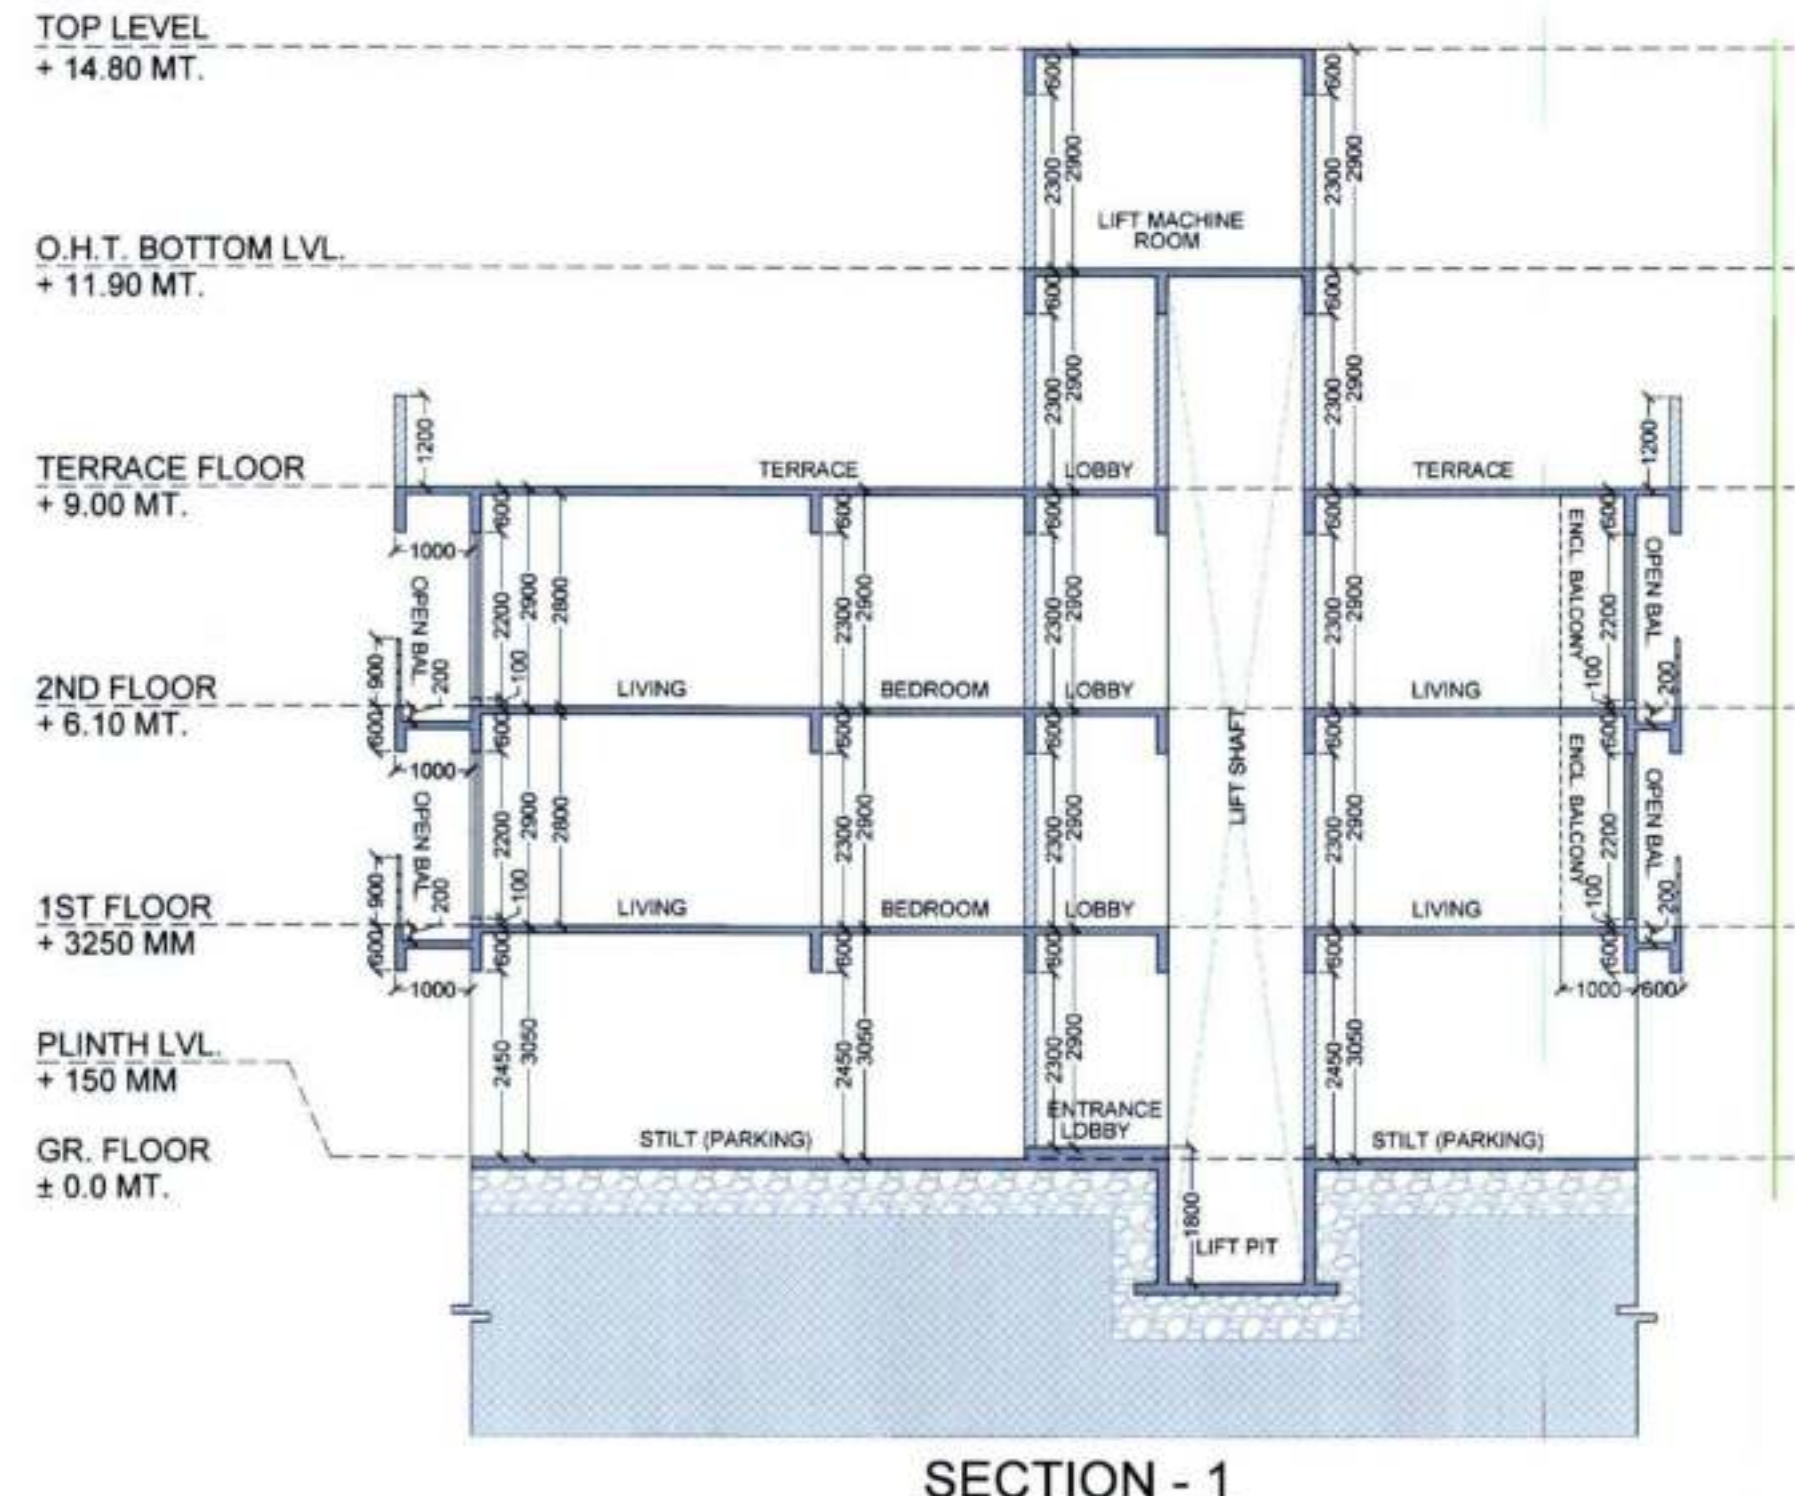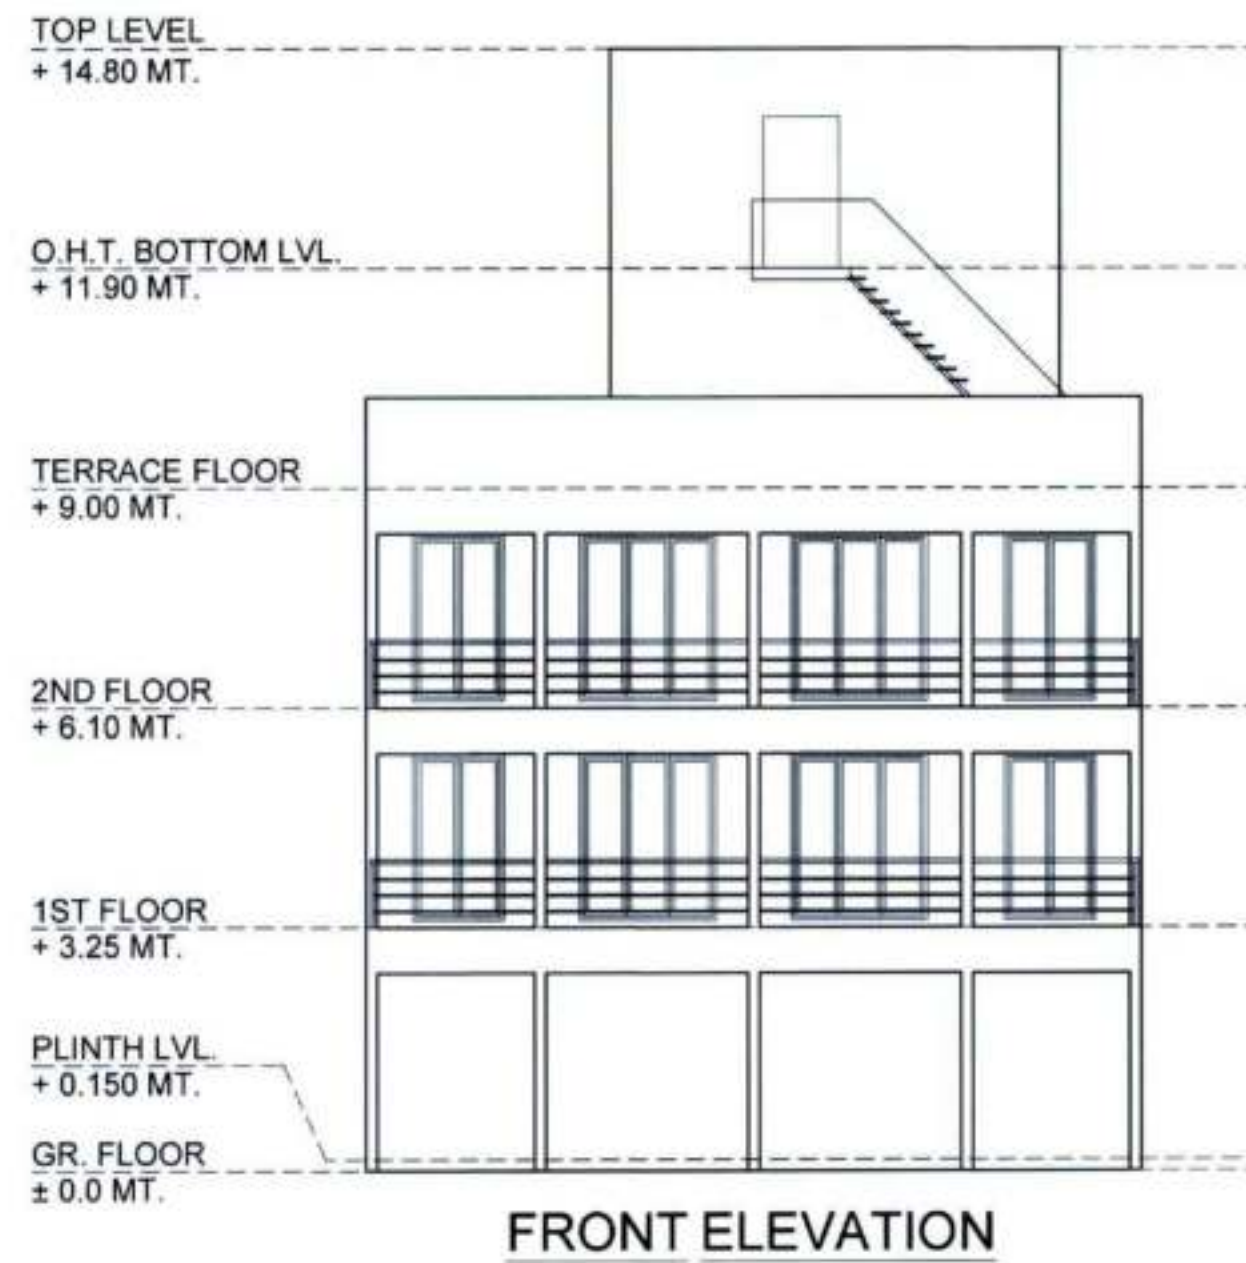

LOCATION PLAN

SCALE = 1:1000



