


महानगर (महानगर) + महानगर
APPROVED SUBJECT TO CONDITION
APPROVED UNDER COMMENCEMENT
CERTIFICATE NO. C2/1864/24
Date: 18/05/2024
Building Inspector Deputy Engineer
(Jr.Engg./Sect. Engg.)
BUILDING PERMISSION DEPT.
ZONE-2, P.M.C.

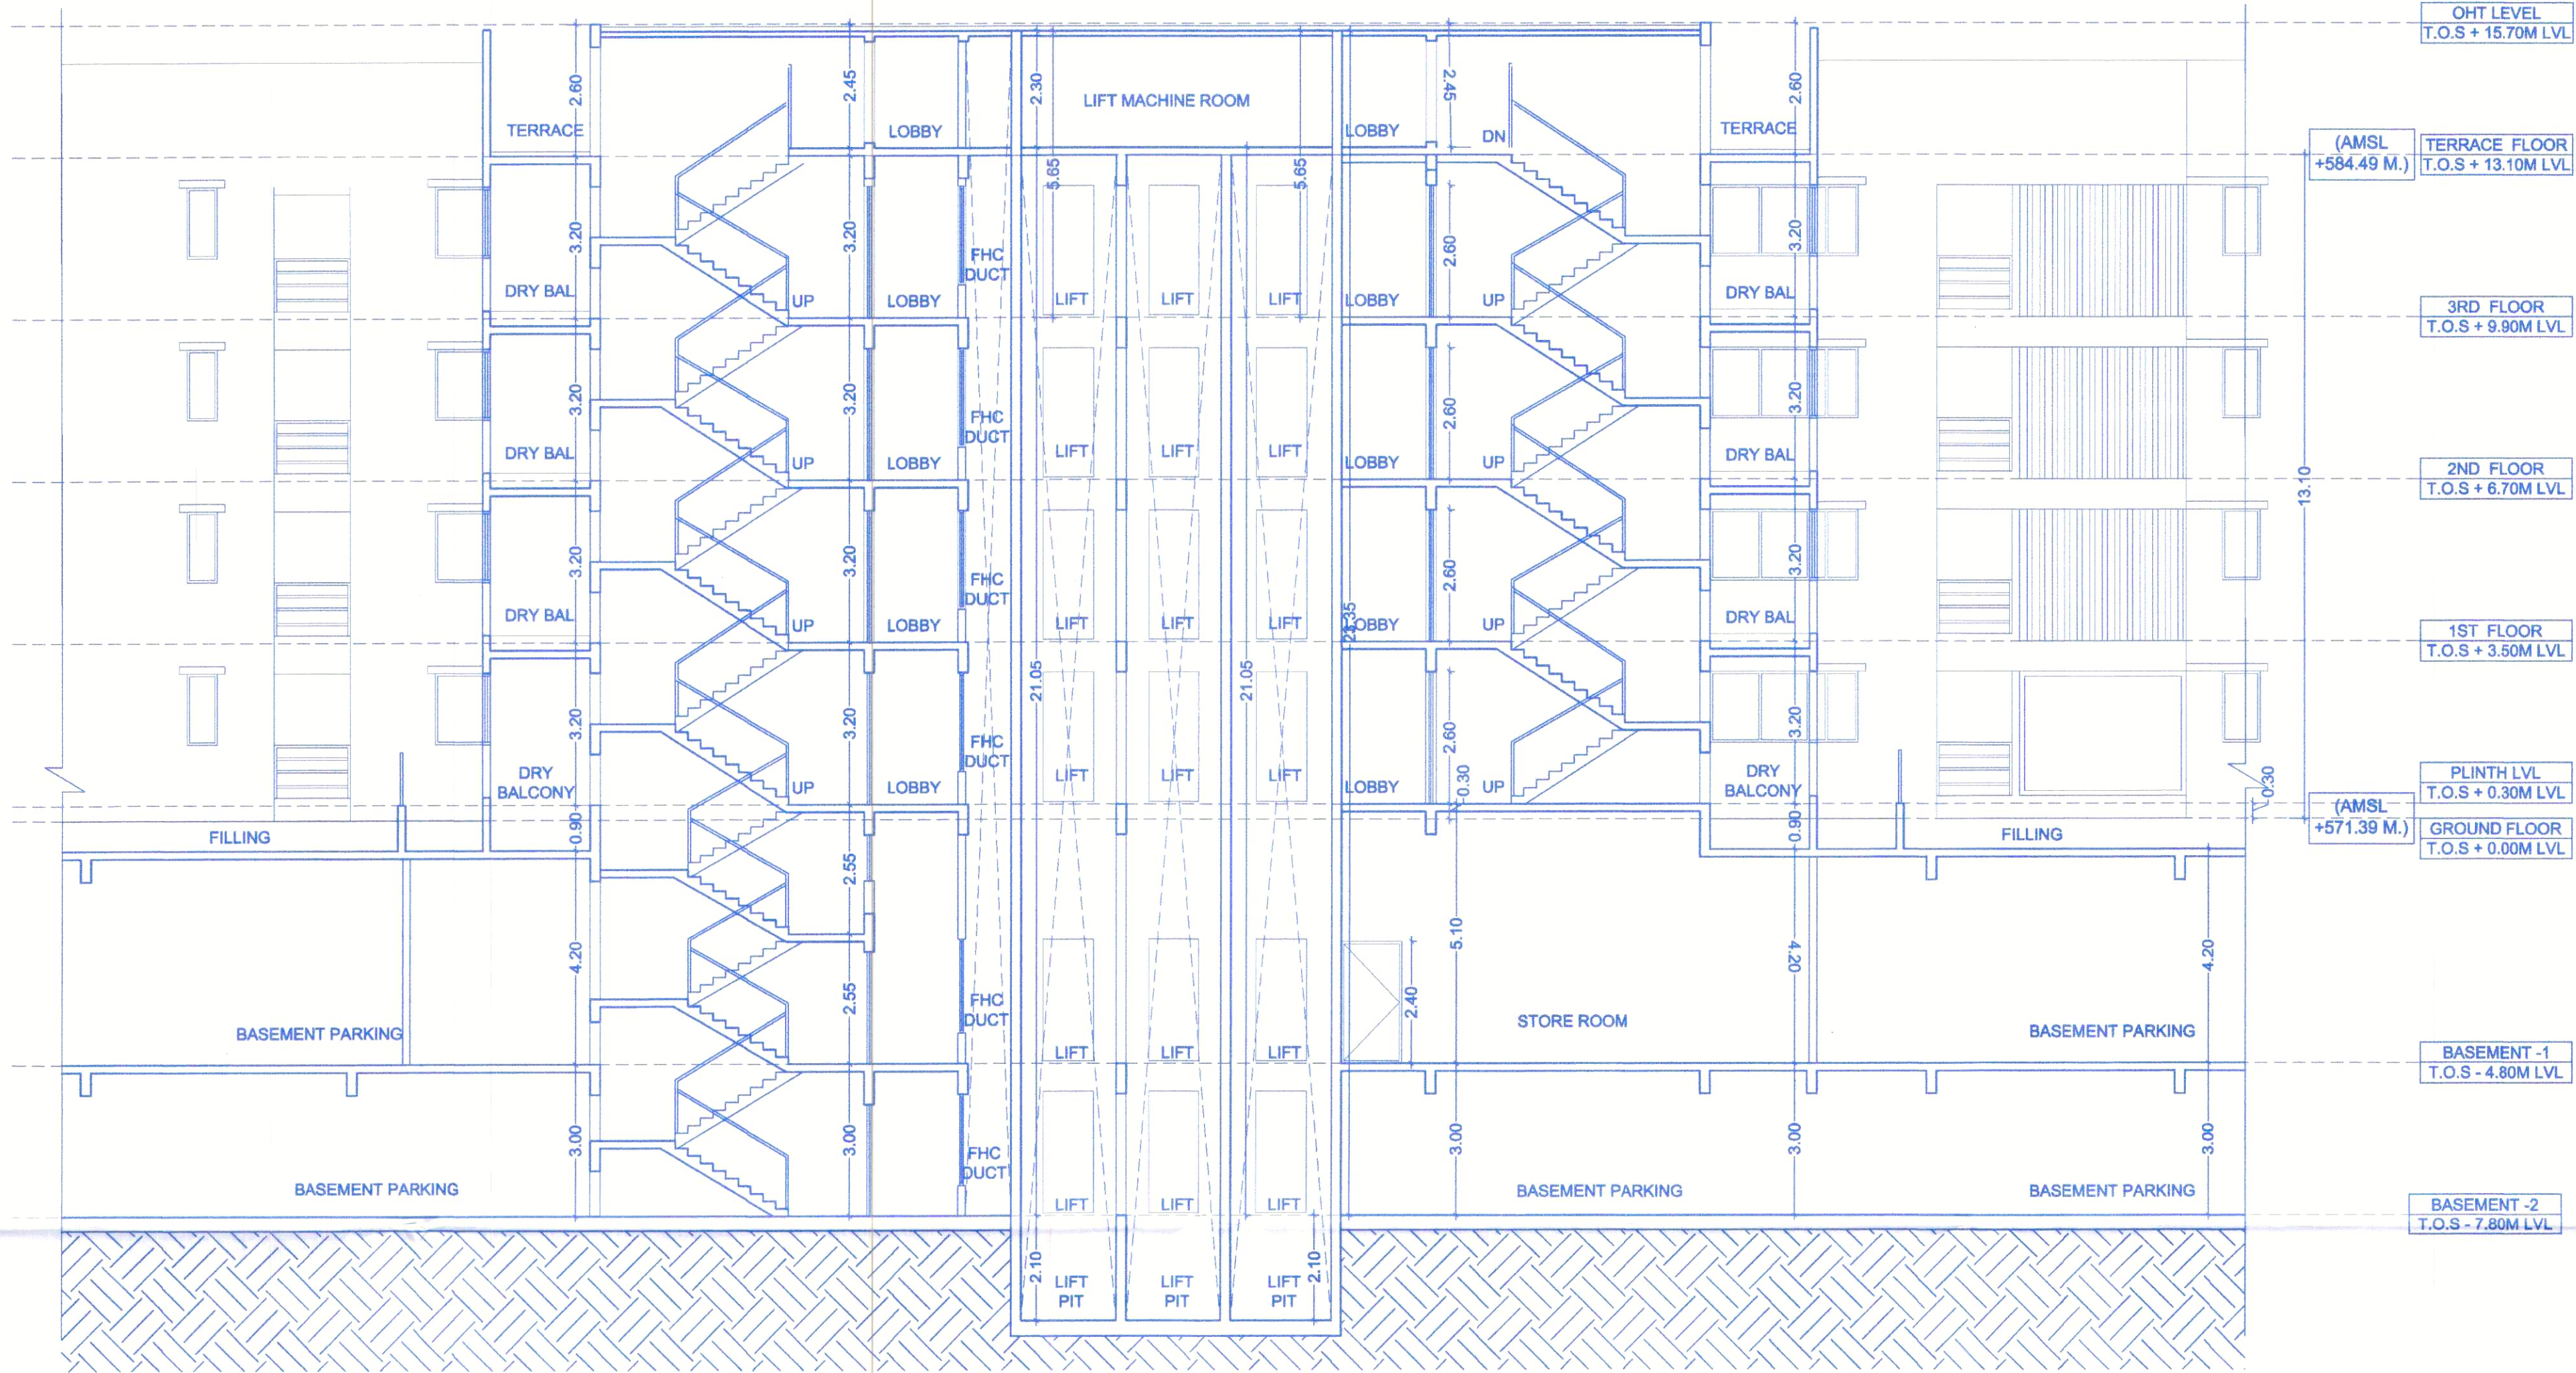

TOWER-1: SECTION AT - 1A (SCALE 1:100)



TOWER -1: ELEVATION AT WEST SIDE (SCALE 1:100)



PROJECT TITLE :-

PROPOSED RESIDENTIAL CUM COMMERCIAL
DEVELOPMENT ON S NO. 31/32A/10B/2/10A/2A/13/PLOT-A
AT VILLAGE VADGAON BUDRUK,
TALUKA : HAVELI, DISTRICT : PUNE

OWNER NAME :-

THE INDIAN HUME PIPE COMPANY LTD
THROUGH POA KALPATARU LTD.

ARCHITECT

BHURAT CONSULTANCY
SERVICES PVT. LTD.
AR. DEEPESH P. BHURAT

OFFICE NO. 08, 3RD FLOOR, CHANDRASEN APARTMENT, PRABHAT
ROAD, OPP.PRESIDENT HOTEL, ERANDWANE, PUNE - 411004
EMAIL ID :-landmarkplanners@gmail.com

DWG.NO	DATE	SCALE	DEALT BY	REVISION	NORTH
257-SD-R00	10/07/2024	AS SHOWN	RAHUL	R-00	(N)
PATH:- COMP-3/D:/Rahul/Kalpataru group/IHP(09-02-2022)/Phase-1/					
05_Corporation Drawings/20240710_257-R00-IHP-1-S.D.					