

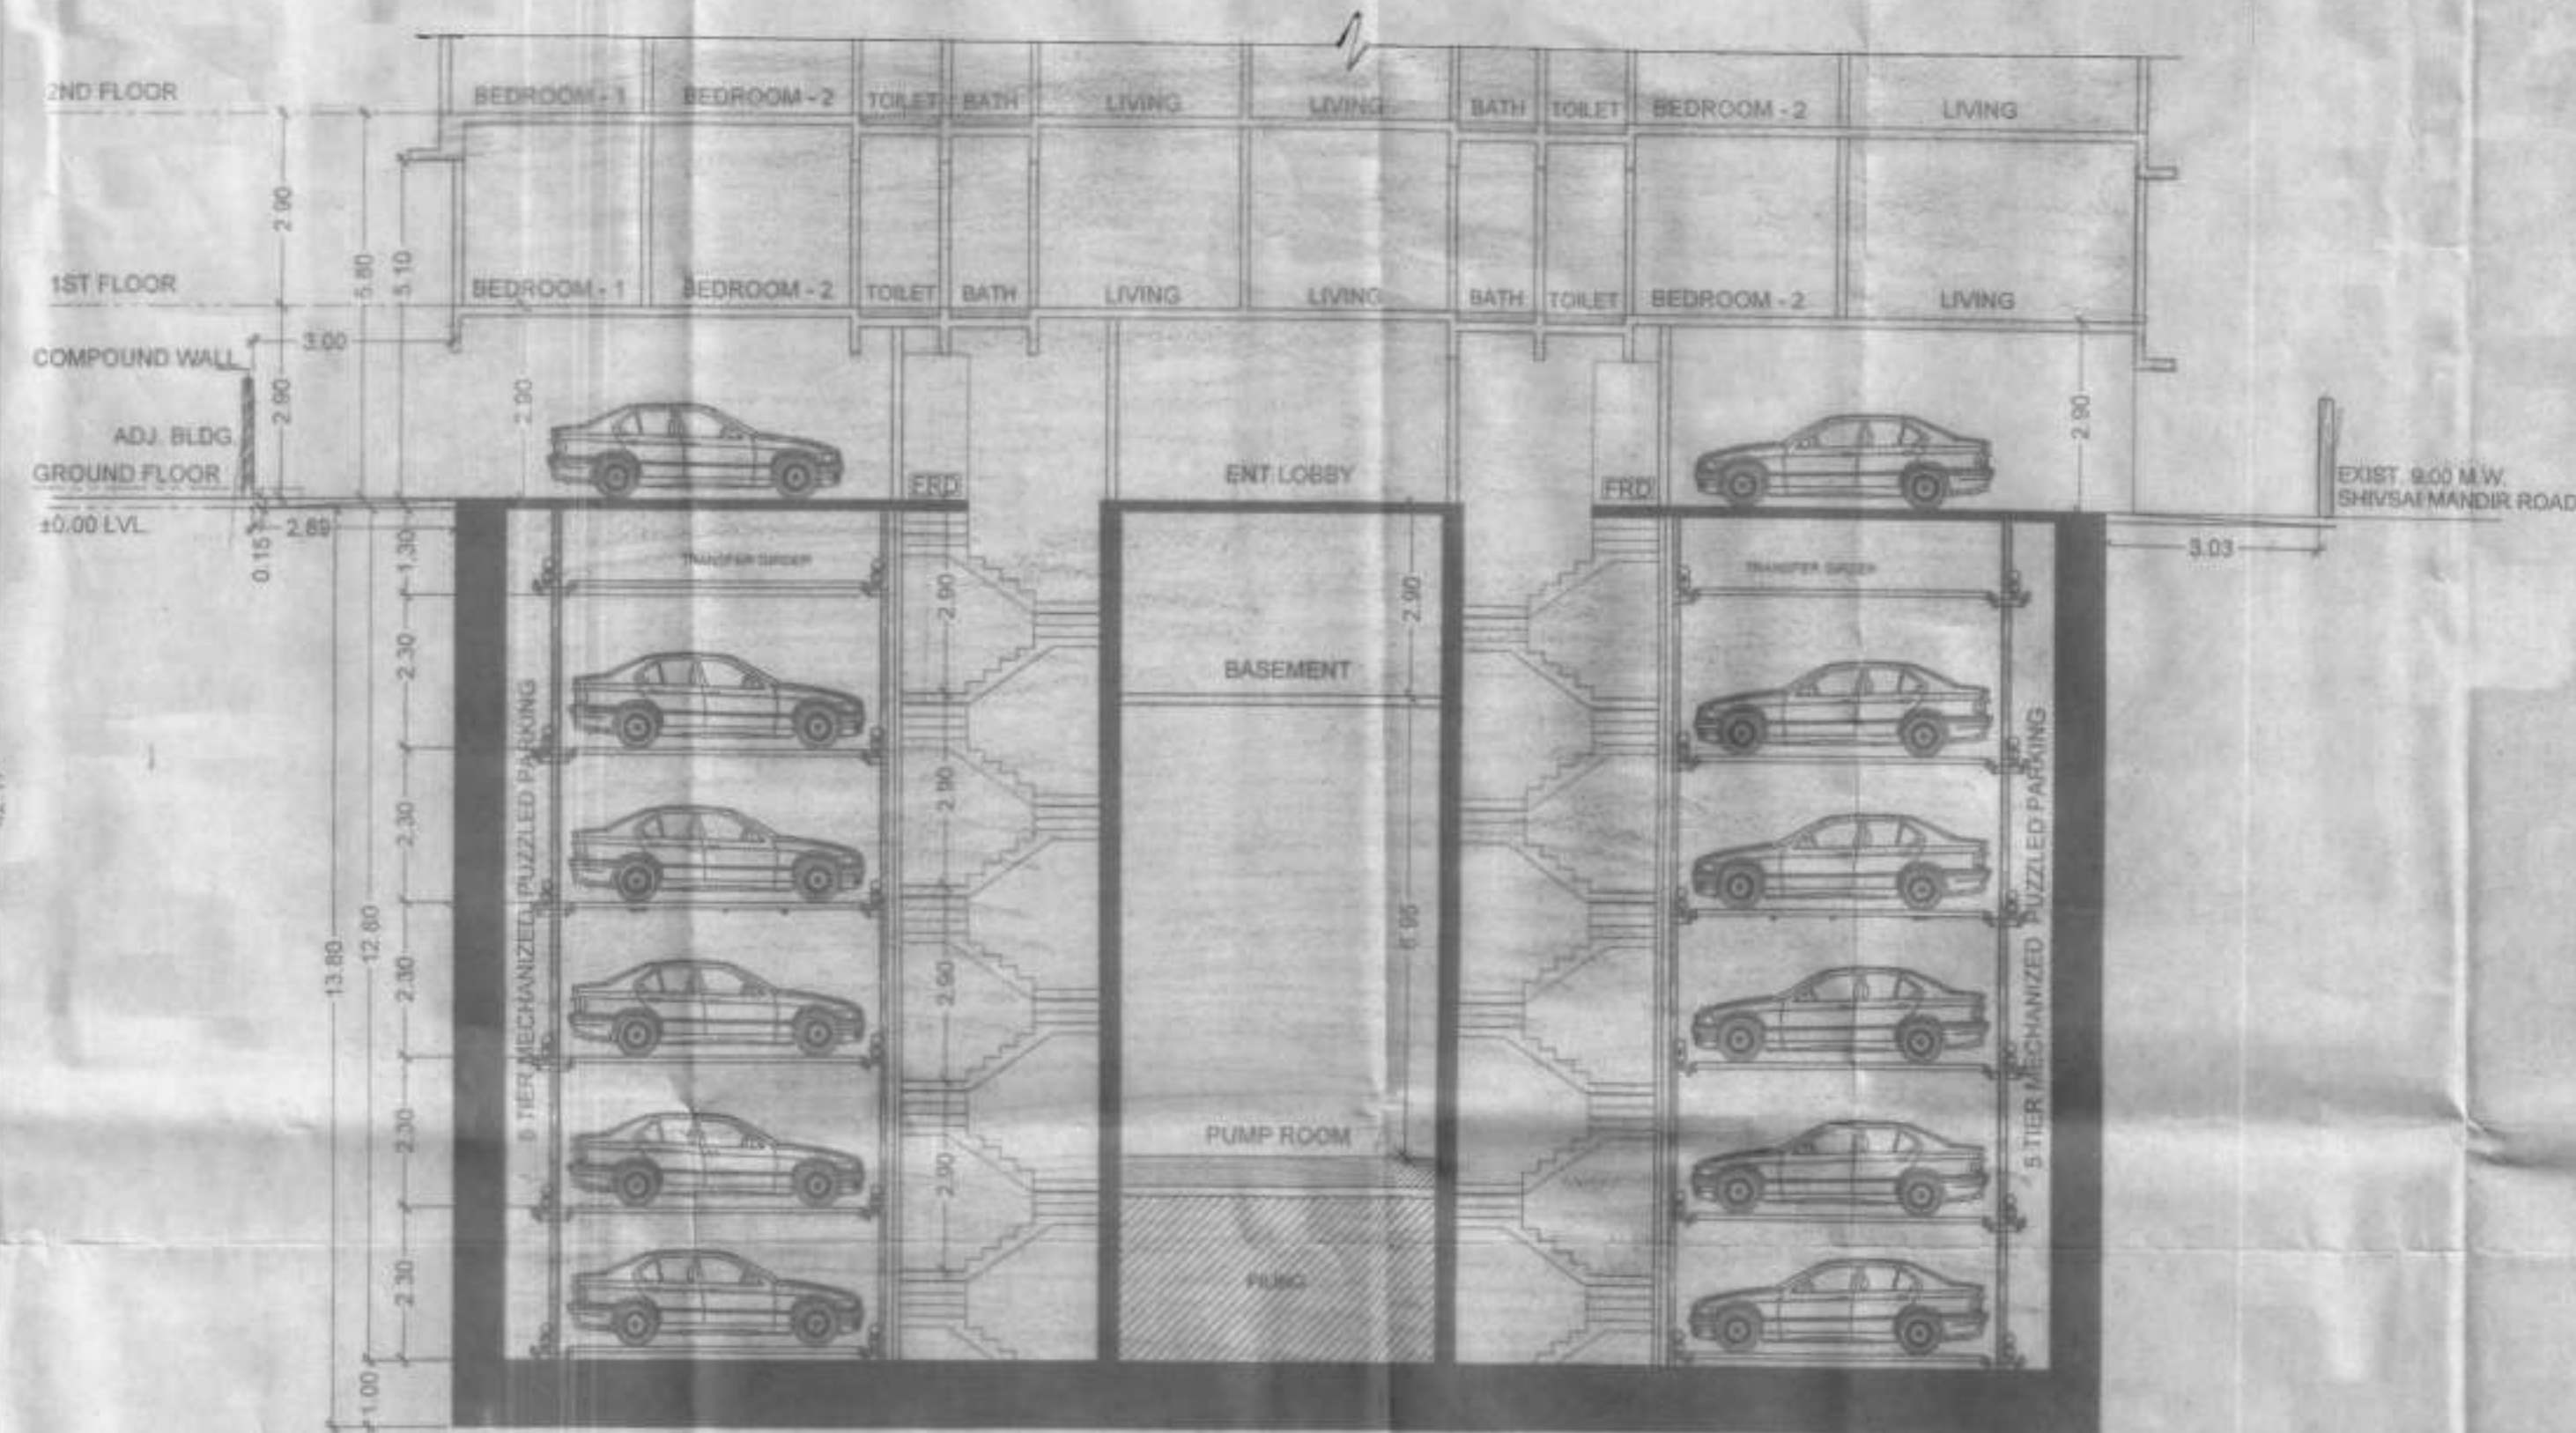


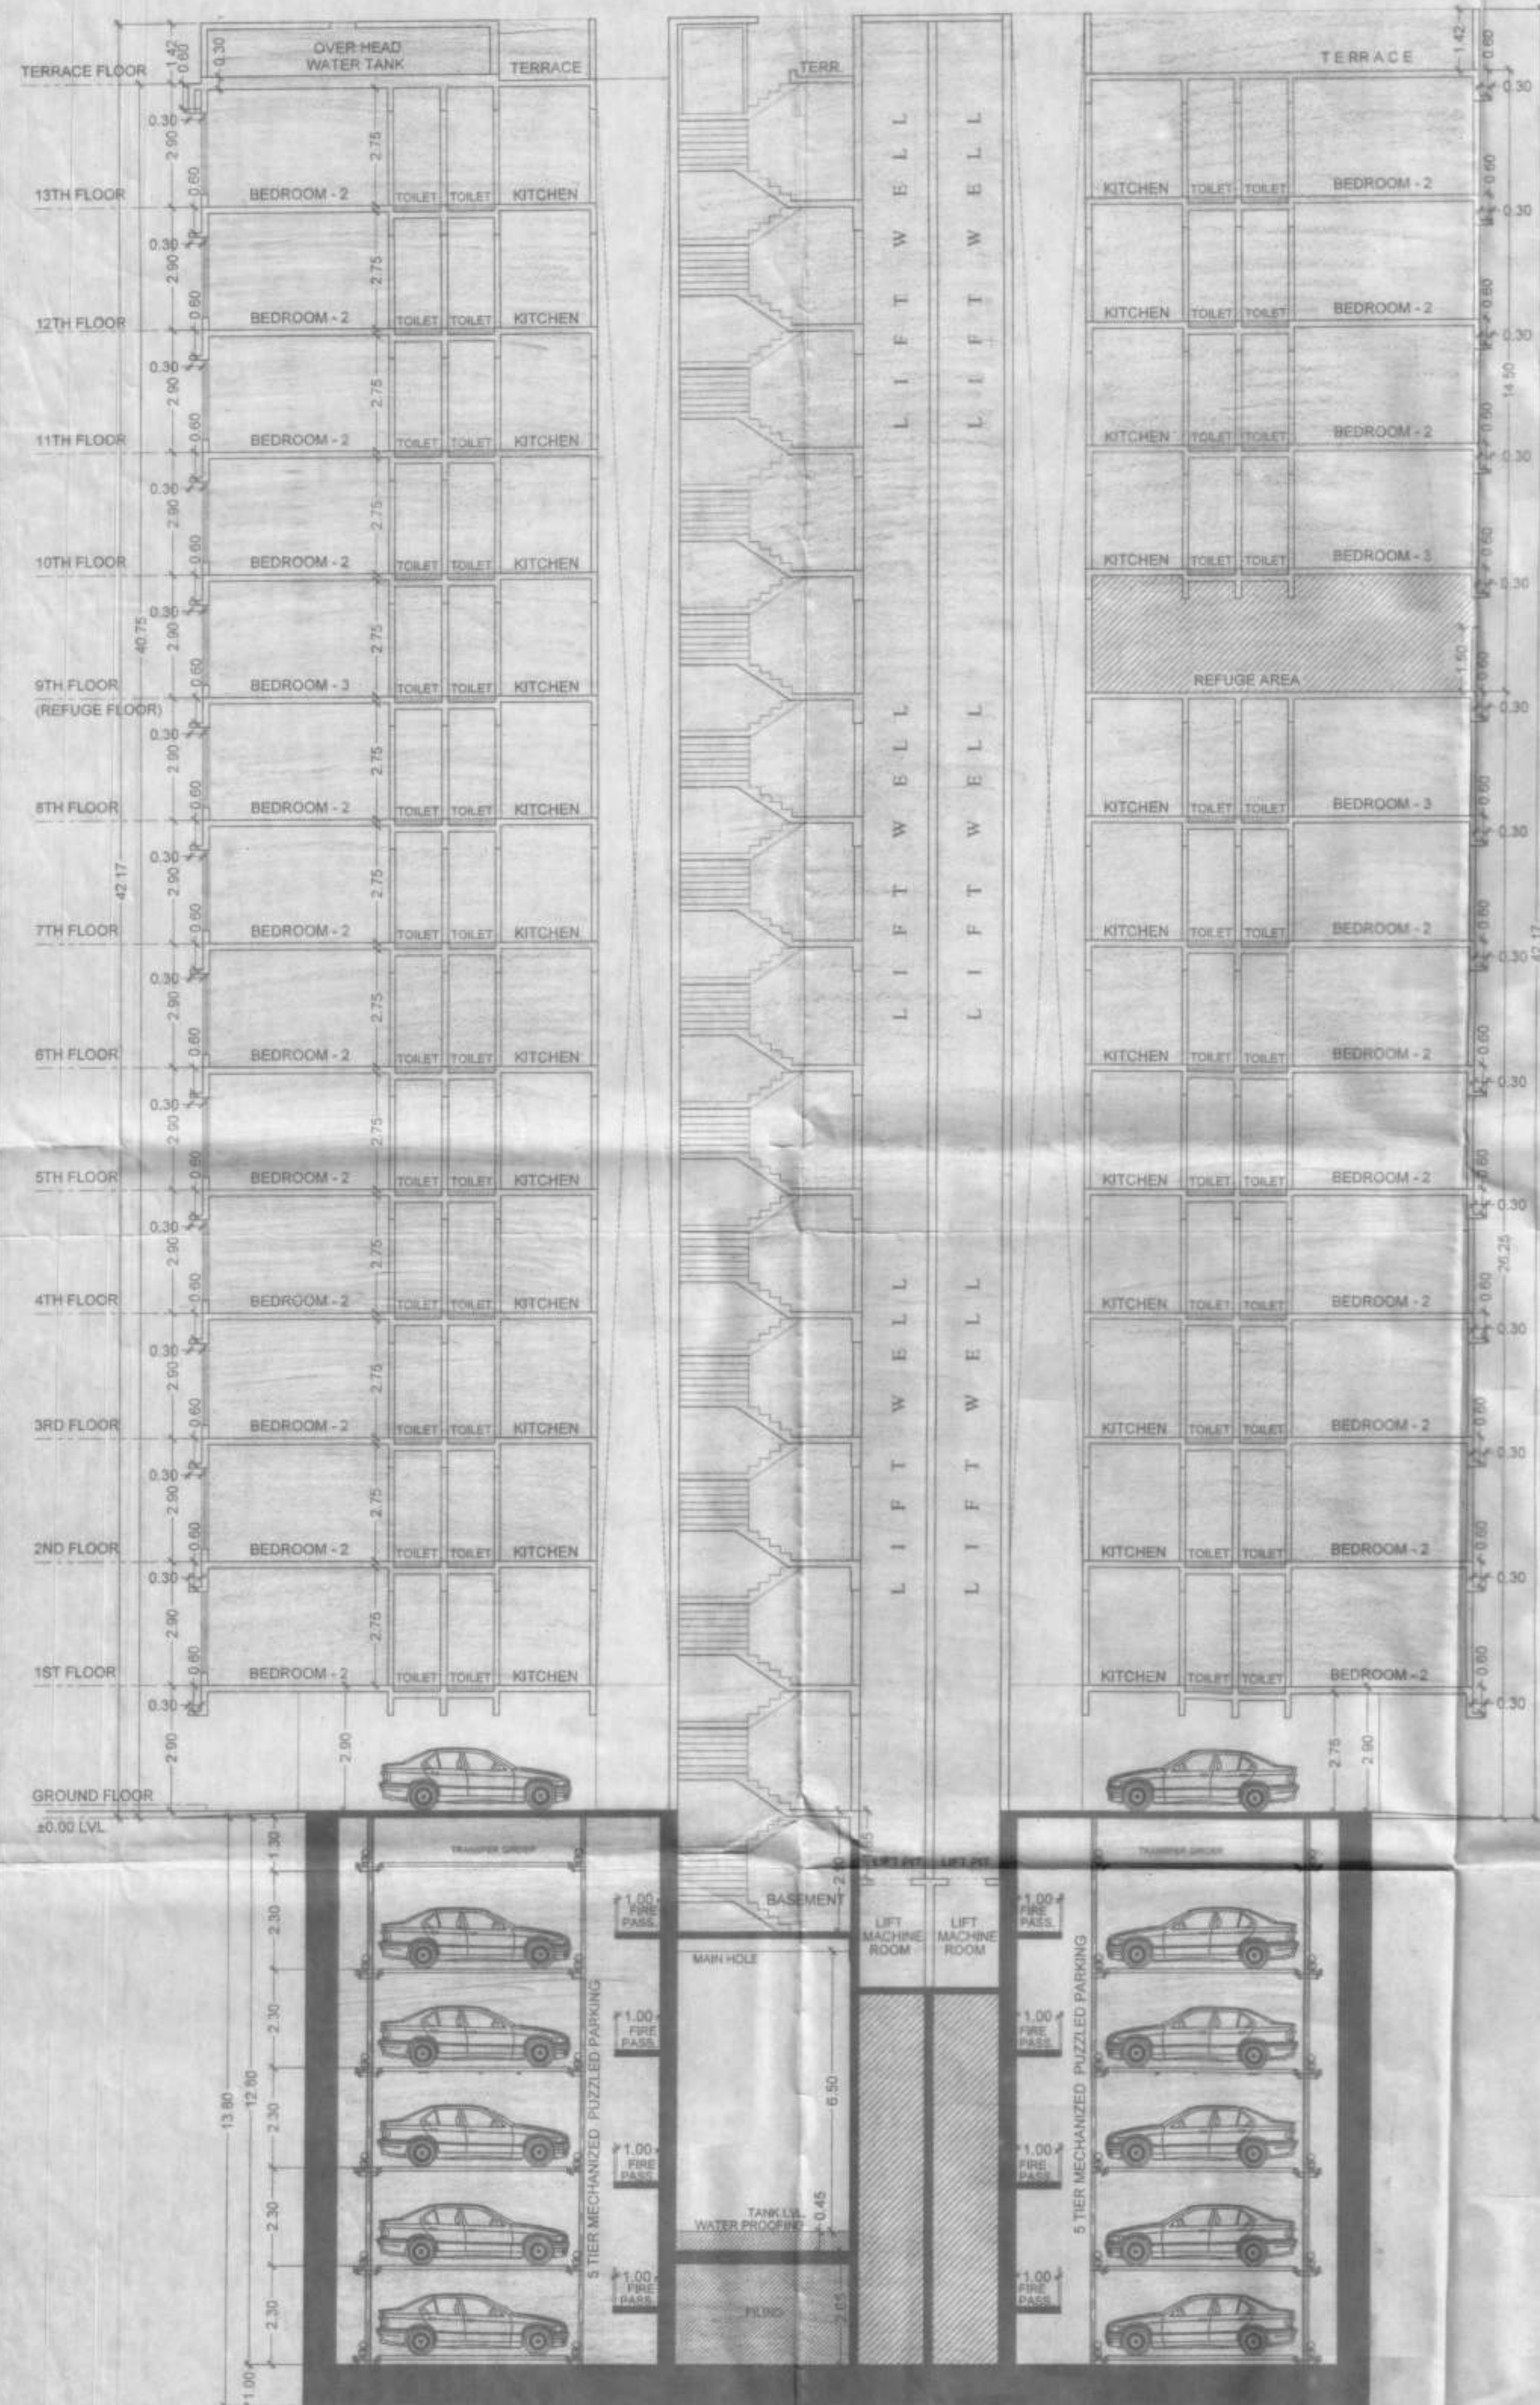

SECTION B - B
SCALE - 1:100

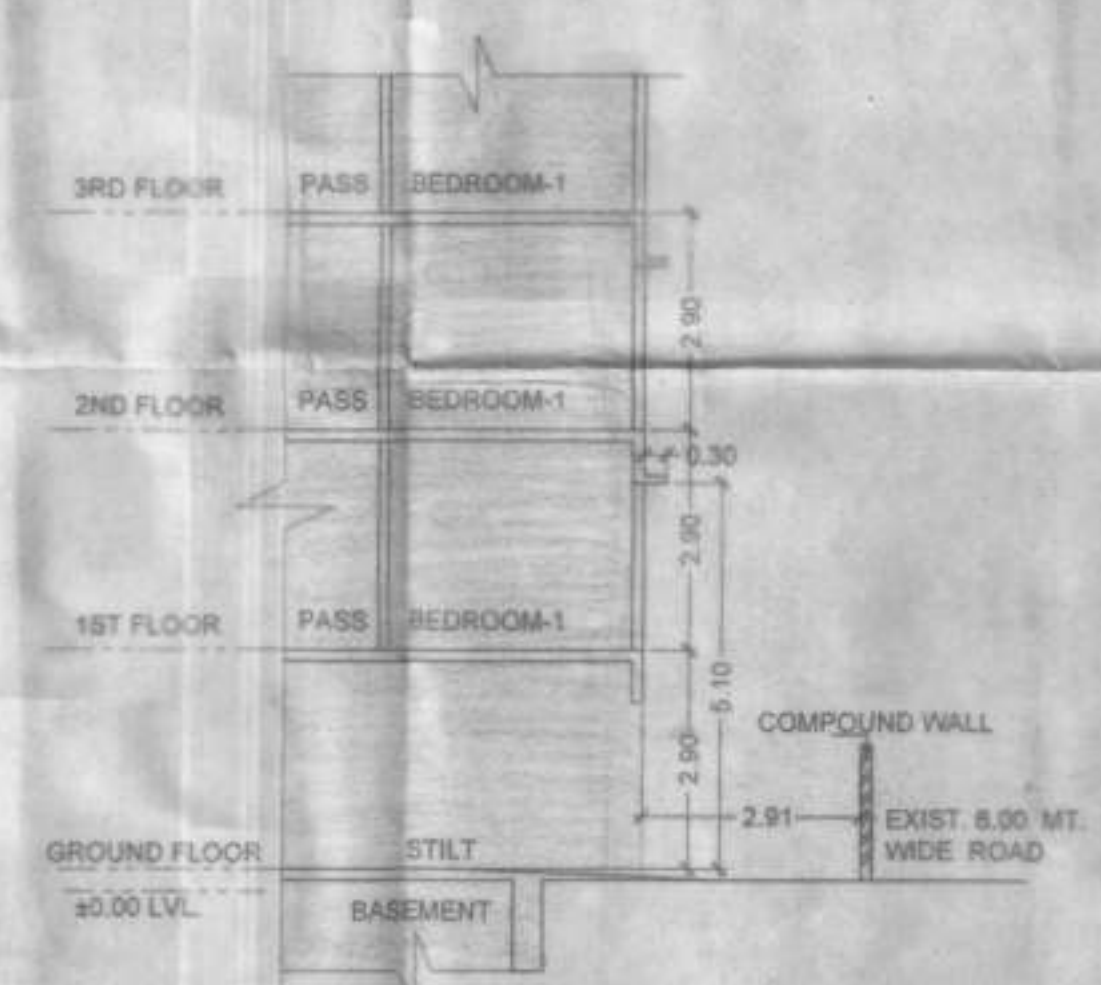

SECTION (PT.) D - D
SCALE - 1:100

NOTE:
1. ALL DIMENSIONS ARE IN METRES.
2. SCALE USE
a) FLOOR PLAN 1:100
b) BLOCK PLAN 1:500
c) LOCATION PLAN 1:4000
3) THE PLANS ARE PROPOSED AS PER PROVISION OF DCPR 2034 AND AS PER THE PREVAILING REGULATION AND CIRCULAR ISSUED BY MCGM AND MHADA TIME TO TIME.
4) GUIDELINES ISSUED IN EOOD FOLLOWED.
5) THE ARITHMETIC CALCULATIONS CHECKED BY ME AND ARE FOUND CORRECT.

PROFORMA 'B'

SECTION A-A
DESCRIPTION OF PROPOSAL & PROPERTY
PROPOSED REDEVELOPMENT OF EXISTING BLDG. NO. 160 & 161, KNOWN AS RIDDHI SIDDHI CHSL, BEARING C.T.S. NO. 47(PT), S.NO.14(PT) AT VILLAGE TILAK NAGAR, CHEMBUR, MUMBAI - 400 089, UNDER REGULATION NO.33(5) OF DCPR - 2034.

For NEW TILAKNAGAR RIDDHI-SIDDHI CHS
Chairman C.L. Tawde
Secretary A. G. Raut
Treasurer M.D. Sawant



REVISION	DATE	SCALE	DRN BY	CHK BY
		1:100	HARISH	

STAMP OF DATE OF APPROVAL OF PLANS

STAMP AND DATE OF RECEIPTS OF PLANS

Issued by B.P. Cell / Greater M.
Read Along with this office lett.
No. Mhada - 261/263/2023
Date 31 MAR 2023
Ex. Eng. B.P. Mhada (E.S.)

NAME, ADDRESS & SIGNATURE OF ARCHITECT

Deeksha Cityscape
HEMANT KANKARAIYA
[ARCHITECT]
C.A. CA/99/25011

NORTH
Deeksha Cityscape
D/18 S.V.P. NAGAR, LOKHANDWALA COMPLEX, ANDHERI (WEST), MUMBAI - 400 053