

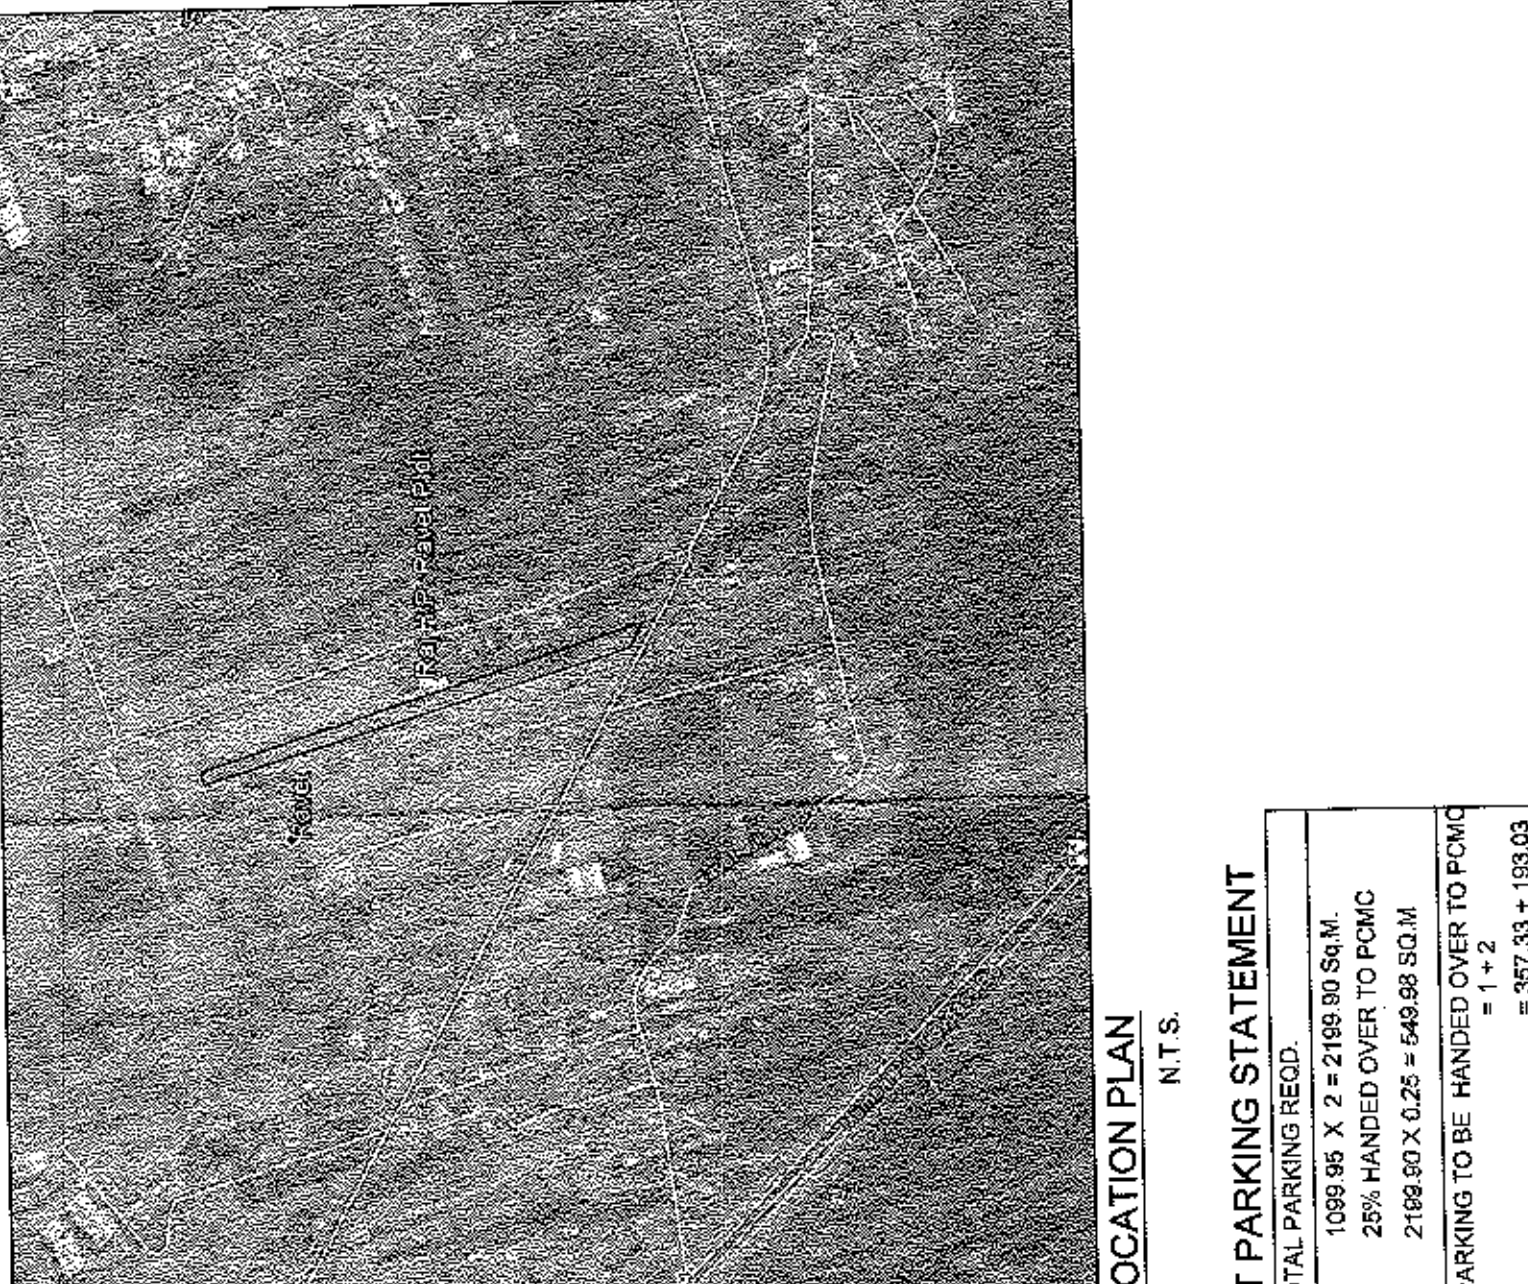


Table with 10 columns: NO., CONSTRUCTION AREA STATEMENT, SO.M., and various area calculations (TOTAL, FSI, etc.).

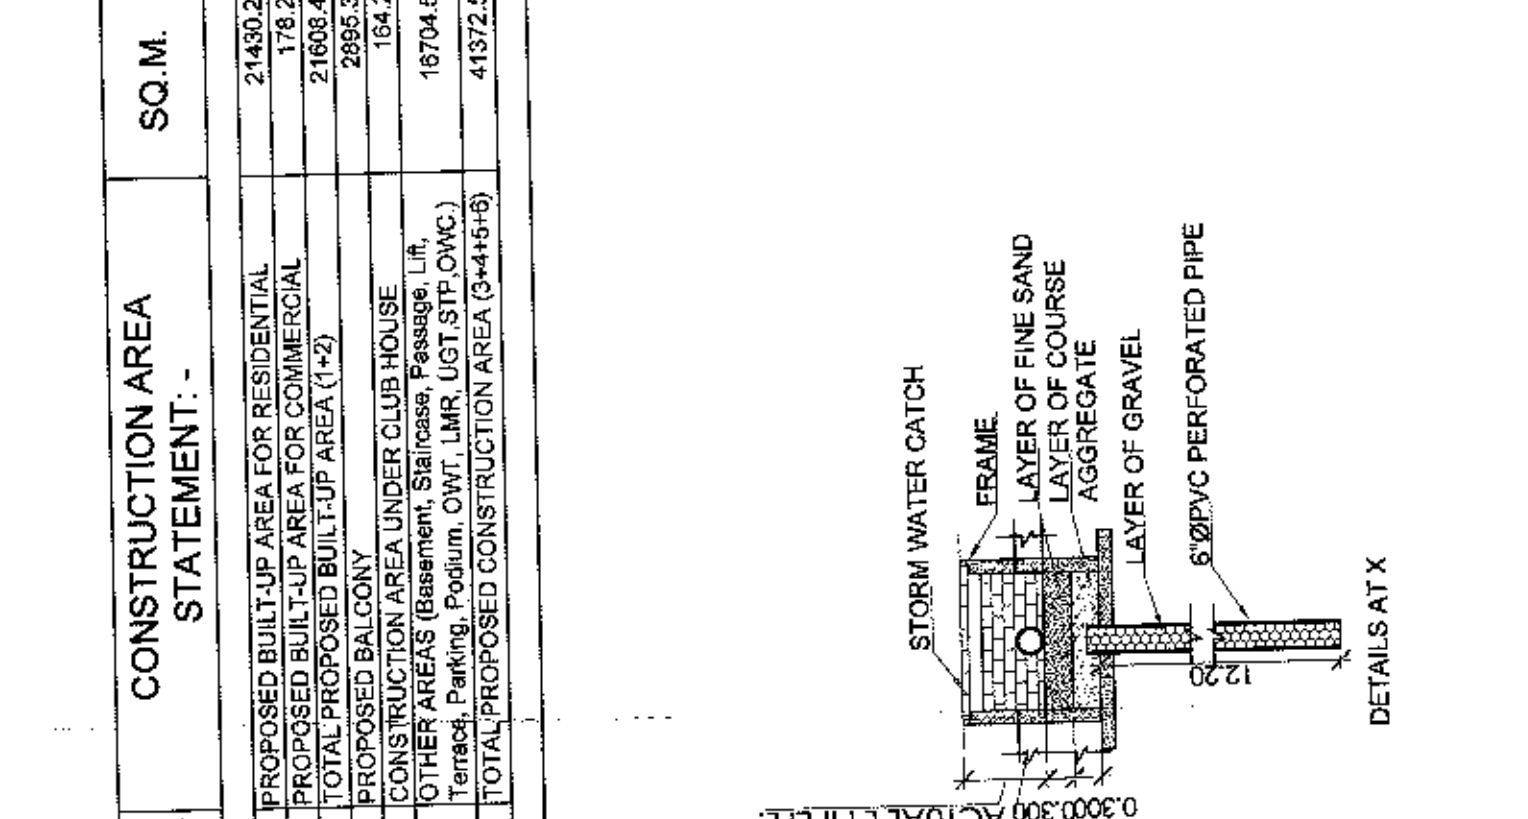


Table with 4 columns: BUILDING NAME, REFUGEE AREA, PROPOSED REFUGEE AREA, and various area calculations.

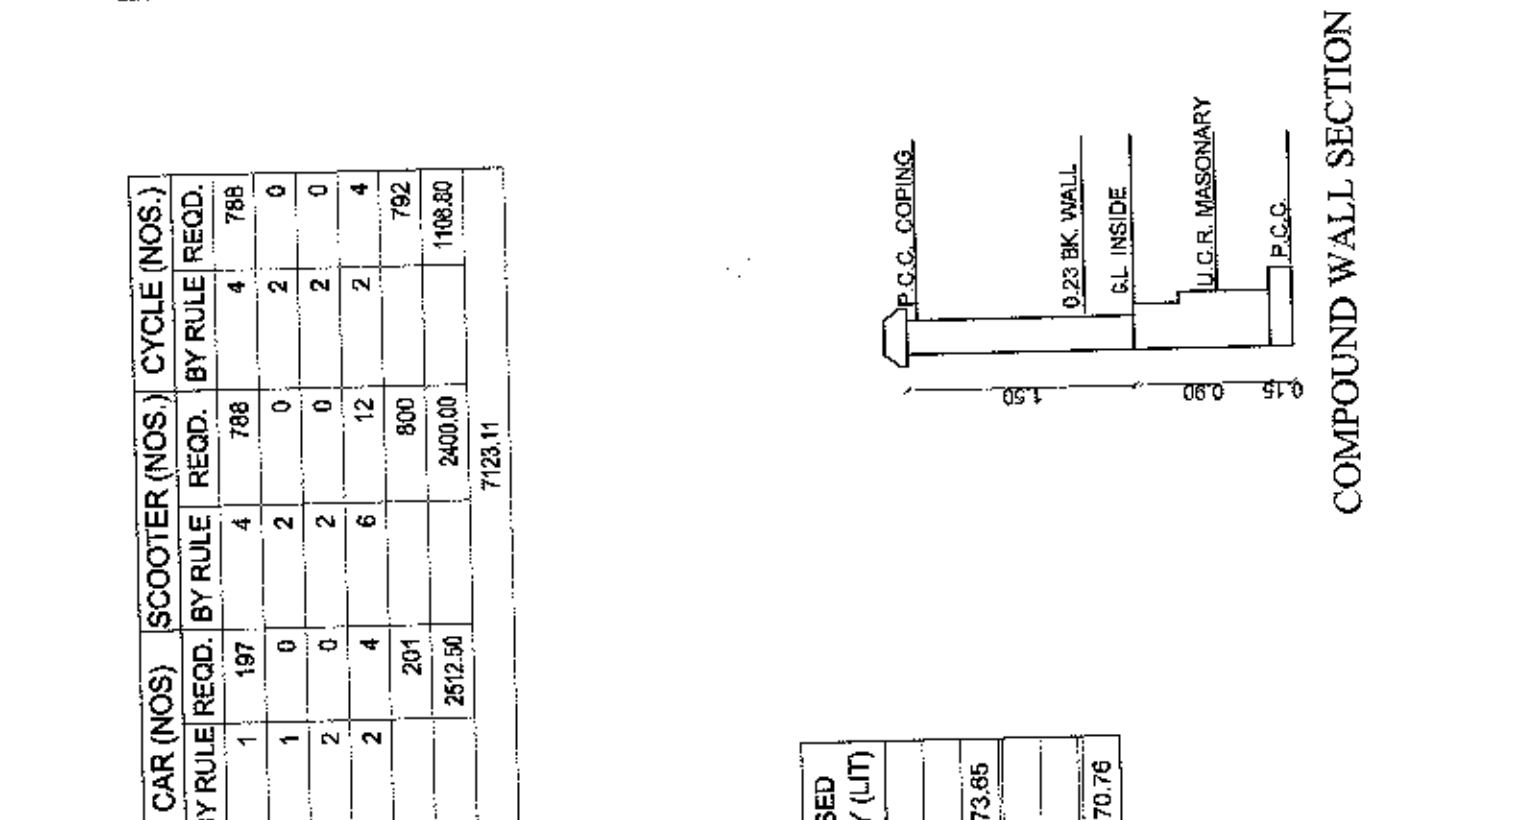


Table with 4 columns: TYPE, CAPACITY, REQUIRED, and various area calculations.

Table with 10 columns: BUILDING, FSI AREA, TOTAL, and various area calculations.

Table with 10 columns: BUILDING, FSI AREA, TOTAL, and various area calculations.

Table with 10 columns: BUILDING, FSI AREA, TOTAL, and various area calculations.

