


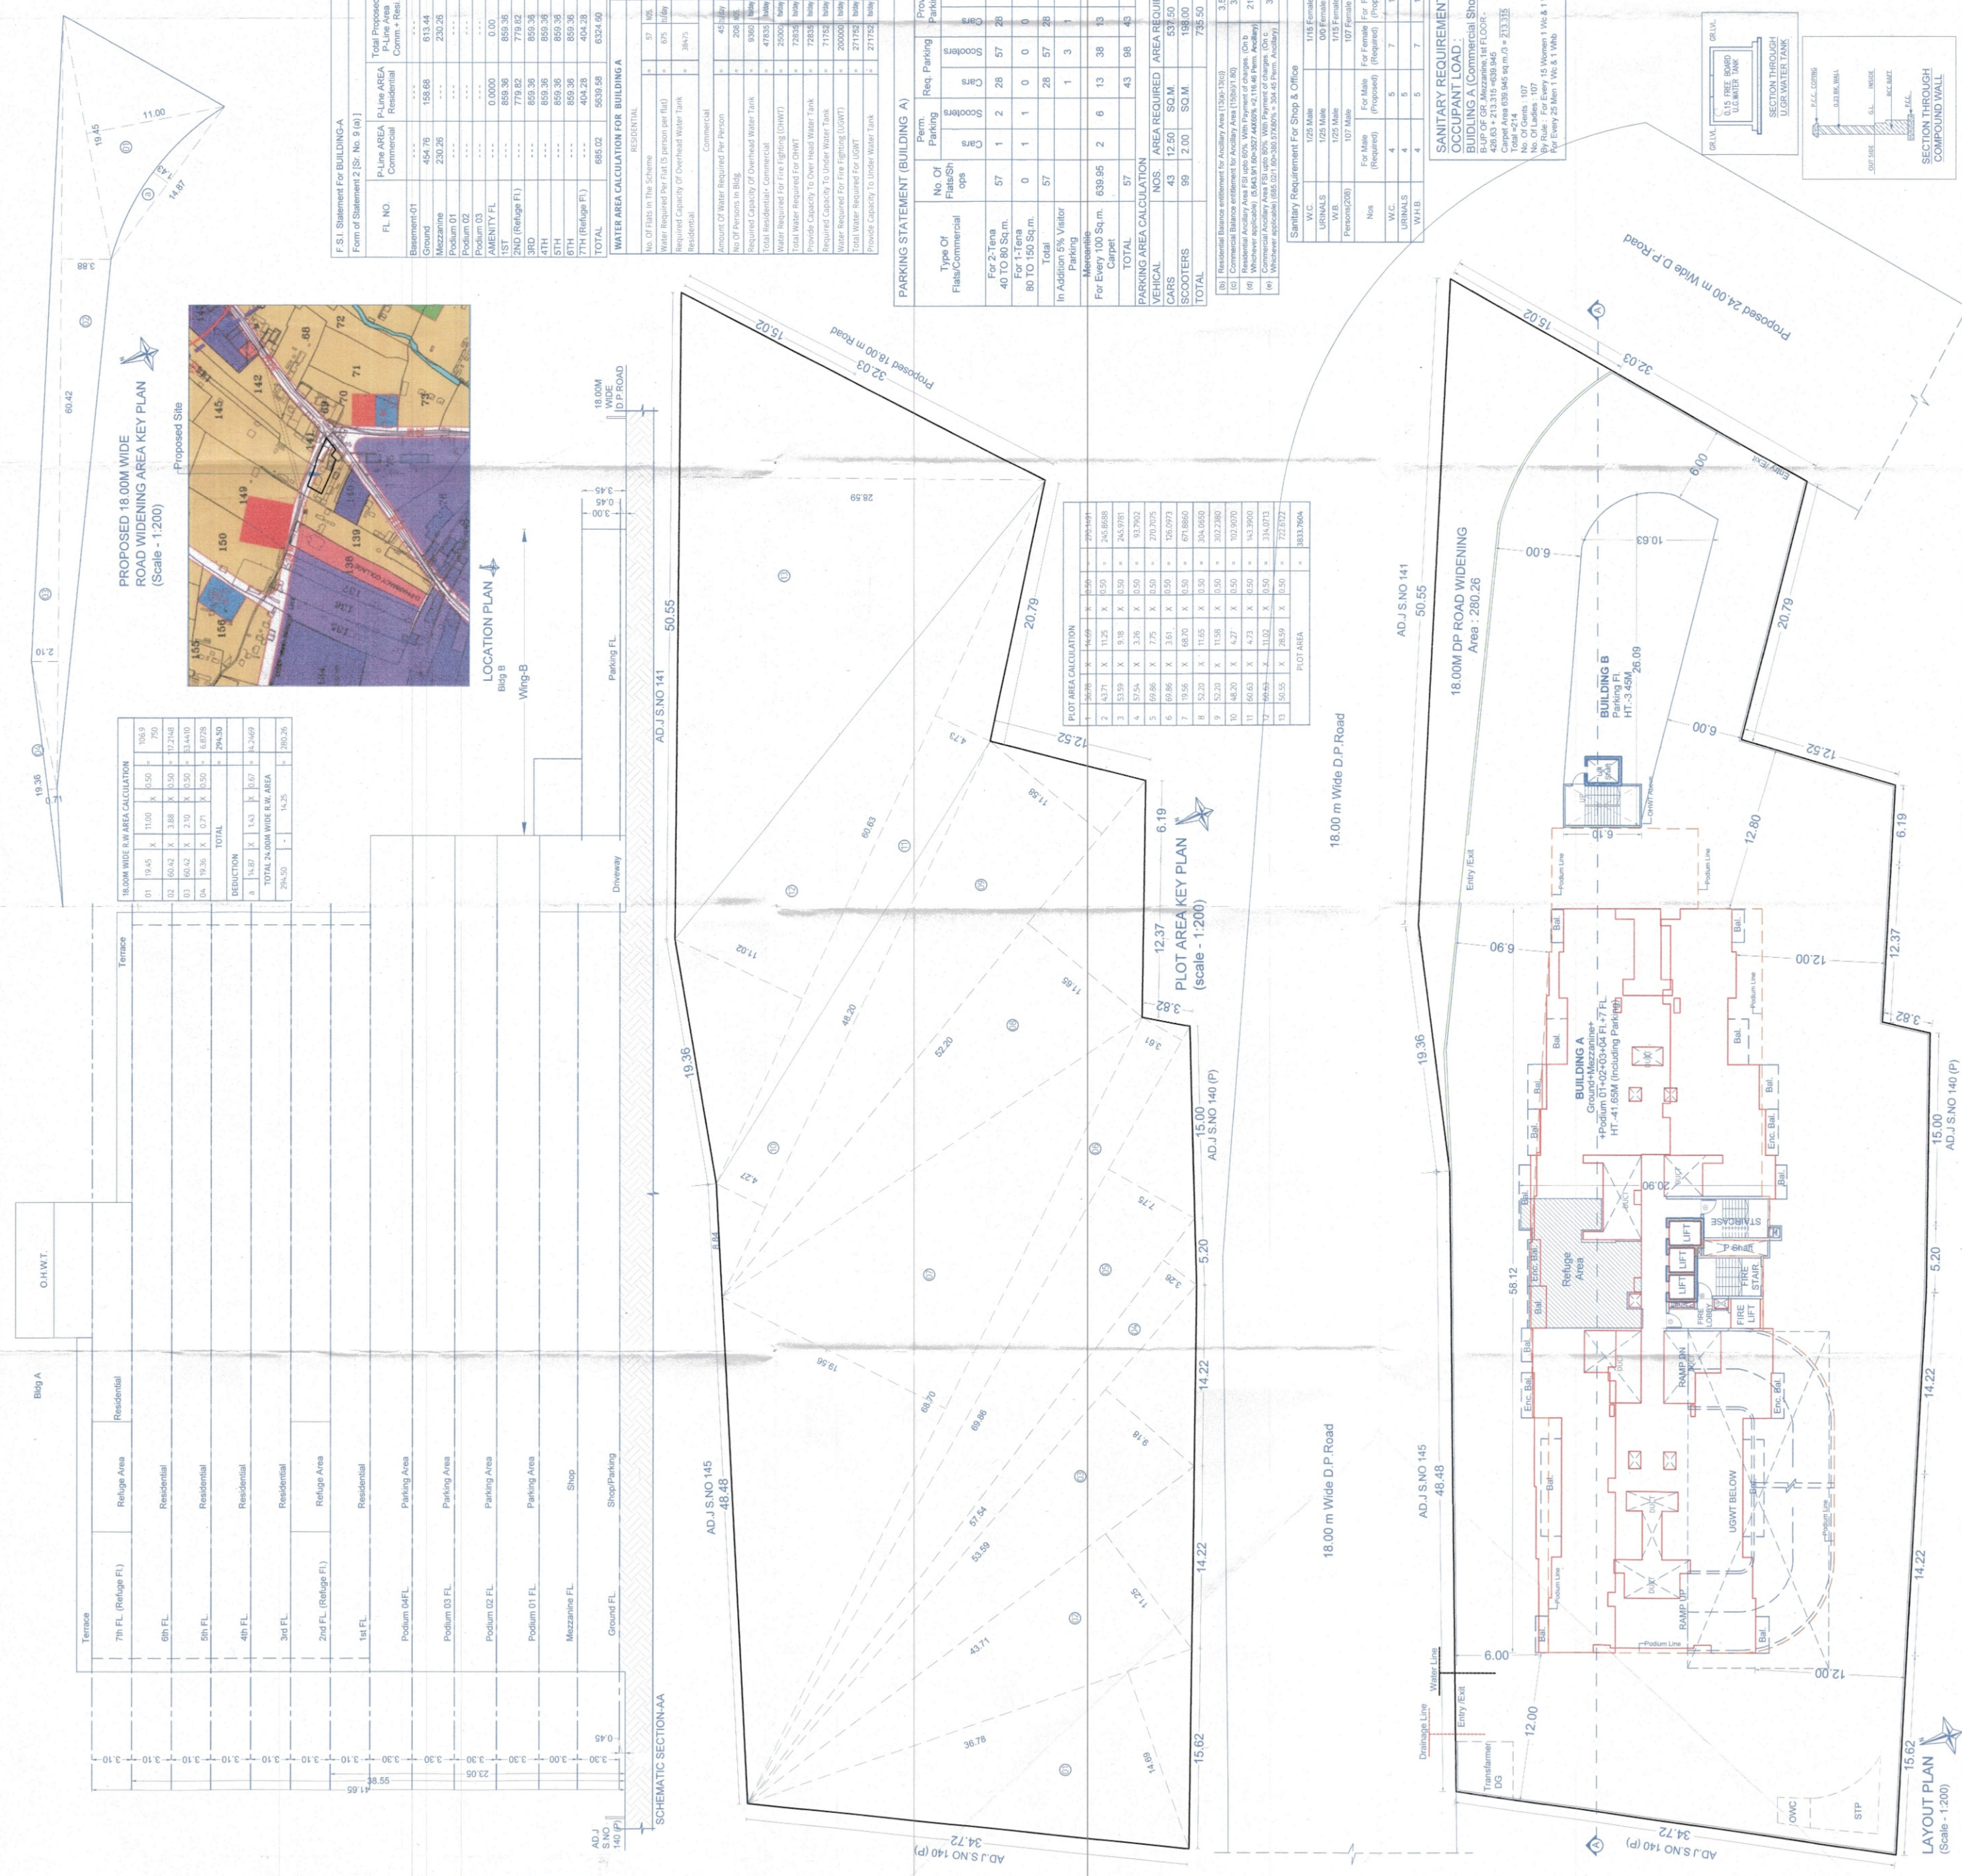

F.S.I. Statement For BUILDING A

Form of Statement 2 (S/ No. 9 (a))

FL NO.	P-Line AREA Commercial	P-Line AREA Residential	SHOP	TENEMENT
Basement 01	---	---	---	---
Ground Floor	454.78	158.68	513.44	15
Podium 01	230.26	---	230.26	---
Podium 02	---	---	---	---
Podium 03	---	---	---	---
AMENITY FL	0.0000	0.00	---	---
1ST	859.36	859.36	---	9
2ND (Refuge FL)	778.82	778.82	---	8
3RD	859.36	859.36	---	9
4TH	859.36	859.36	---	9
5TH	859.36	859.36	---	9
6TH	859.36	859.36	---	9
7TH (Refuge FL)	404.28	404.28	---	4
TOTAL	685.02	5839.58	6324.90	57

WATER AREA CALCULATION FOR BUILDING A

RESIDENTIAL	COMMERCIAL
No. of Flats in This Scheme	57
Water Required per Flat (15 person per flat)	675
Required Capacity of Overhead Water Tank	38475
Residential	Commercial
Amount of Water Required Per Person	45
No. of Persons in Bldg	200
Required Capacity of Overhead Water Tank	9000
Total Residential + Commercial	47500
Water Required for Fire Fighting (OHWT)	25000
Total Water Required for OHWT	72500
Provide Capacity to Over Head Water Tank	72500
Water Required for Fire Fighting (UGWT)	71750
Water Required for Fire Fighting (UGWT)	200000
Total Water Required for UGWT	271750
Provide Capacity to Under Water Tank	271750

PARKING STATEMENT (BUILDING A)

Type Of Flats/Commercial	No. Of Flats/Commercial	Req. Parking	Prov. Parking
For 2+ Tena	57	1	2
For 1+ Tena	0	1	0
For 80 TO 150 Sq.m.	0	1	0
Total	57	28	57
In Addition 5% Visitor		1	3
Merconline			
For Every 100 Sq.m.	639.85	2	13
Carpet	57	43	98
TOTAL	57	43	98

PARKING AREA CALCULATION

VEHICAL	AREA REQUIRED	AREA REQUIRED
CARS	43	12.50
SCOOTERS	99	2.00
TOTAL	99	14.50

Sanitary Requirement For Shop & Office

W.C.	1/25 Male	1/15 Female
URINALS	1/25 Male	0/0 Female
W.B.	1/25 Male	1/15 Female
Personals	107 Male	107 Female
For Male (Proposed)	5	7
For Female (Proposed)	4	5
W.C.	4	5
URINALS	4	5
W.B.	4	5

SANITARY REQUIREMENTS:
OCCUPANT LOAD :
BUILDING A (Commercial Shop)
Ground Floor
428.63 + 213.31 = 641.94
Carpet Area 639.85 sq.m. / 3 = 213.35
Total = 214
No. of Ladies : 107
By Rule : For Every 15 Women 1 Wc & 1 Wb
For Every 25 Men 1 Wc & 1 Wb


