


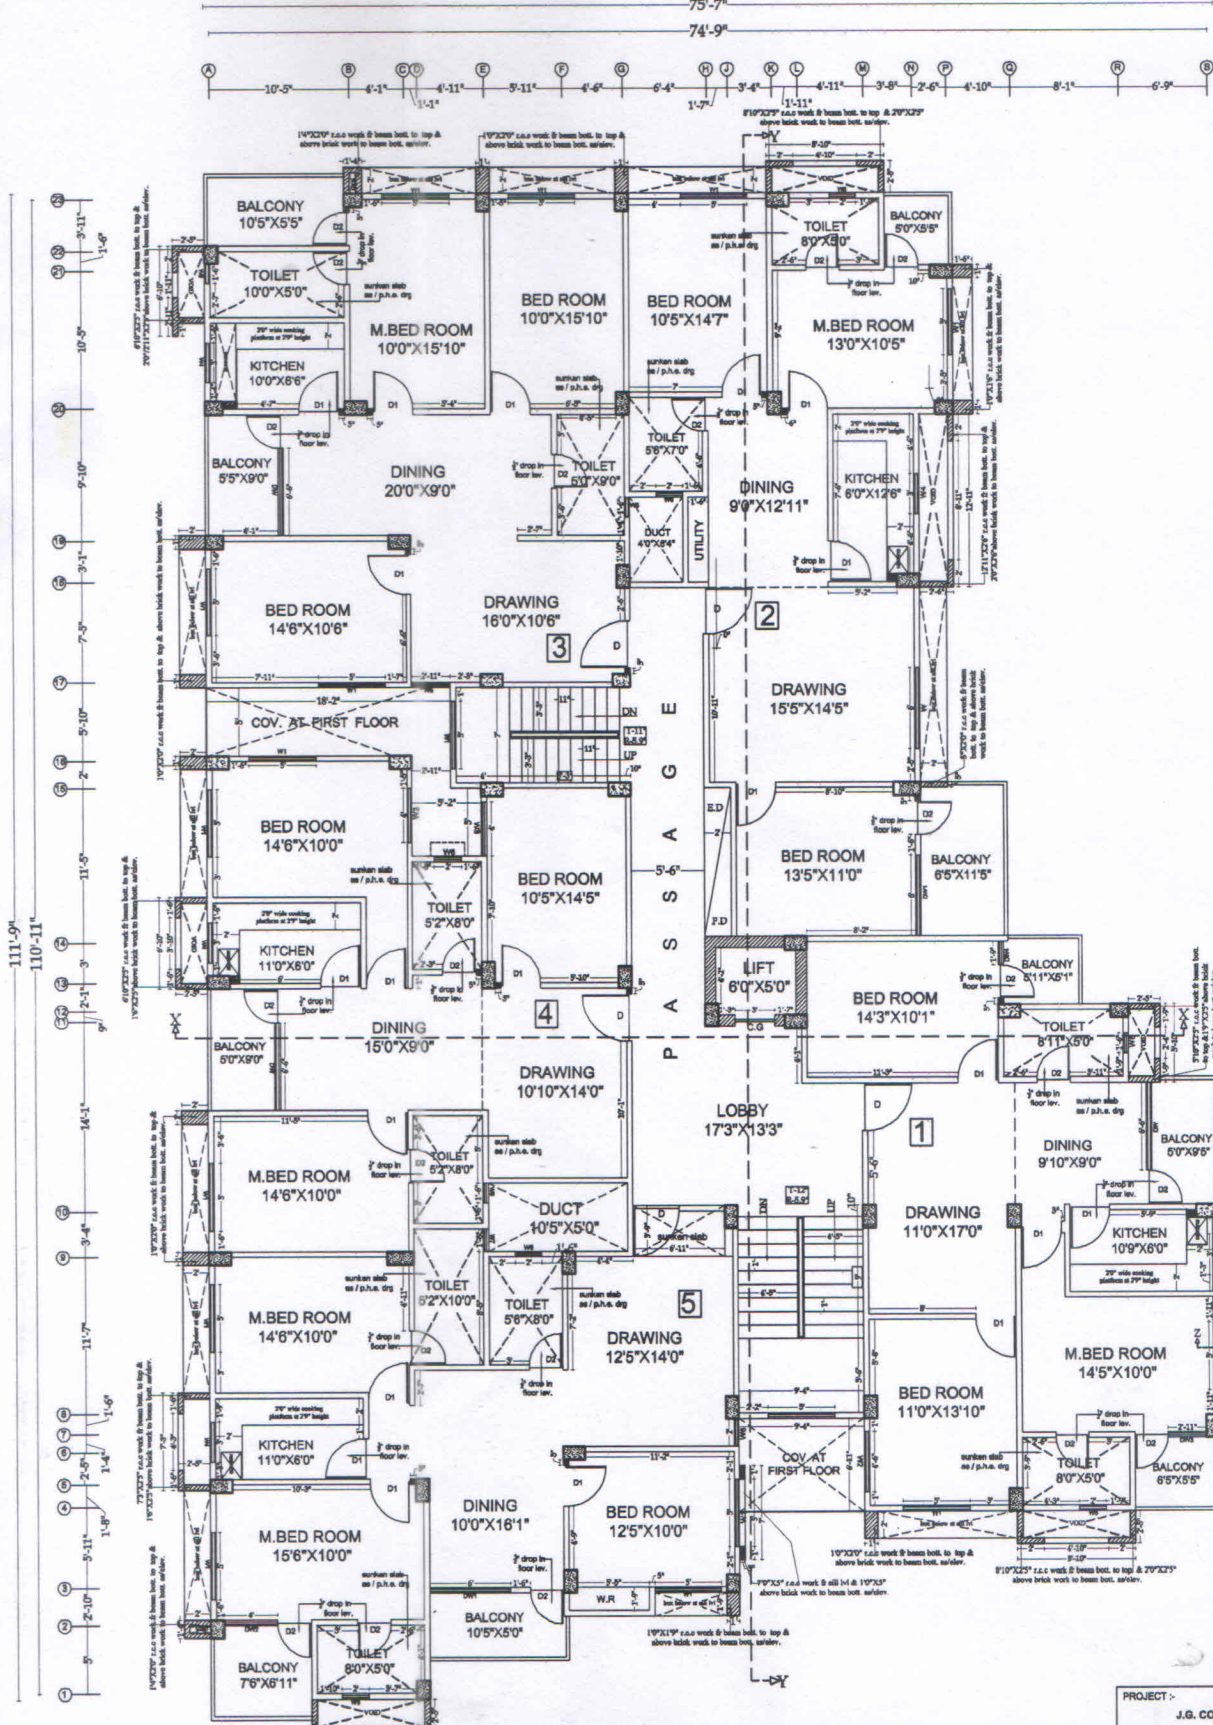

AREA STATEMENTS (BLOCK - A)						
SR. NO.	DETAILS	CARPET AREA	BALCONY AREA	OUTER WALL AREA	SERVICE AREA	TOTAL AREA
01	3 BHK	924 SQ.FT.	112 SQ.FT.	58 SQ.FT.	278 SQ.FT.	1370 SQ.FT.
02	3 BHK	978 SQ.FT.	101 SQ.FT.	61 SQ.FT.	280 SQ.FT.	1420 SQ.FT.
03	3 BHK	1021 SQ.FT.	106 SQ.FT.	57 SQ.FT.	302 SQ.FT.	1485 SQ.FT.
03	3 BHK	934 SQ.FT.	45 SQ.FT.	60 SQ.FT.	261 SQ.FT.	1300 SQ.FT.
03	3 BHK	1074 SQ.FT.	102 SQ.FT.	63 SQ.FT.	328 SQ.FT.	1565 SQ.FT.

PROJECT :-

J.G. COMPLEX (BLOCK - A)

DEVELOPER:-

KASHYAP GREEN HOMES.

SK. TITLE:-

TYPICAL FLOOR PLAN

DWG BY :-

DATE :-

ASSOCIATE CONSULTANT :-


A. R. & ASSOCIATES

(ARCHITECTS, ENGINEERS & ALLIED CONSULTANTS)

1ST FLOOR G.P. MARKET, OPP. KAILASHI NIWAS,

BEHIND PABHARI MORE, PATNA - 4

(Ph. No - 0612-2683339)

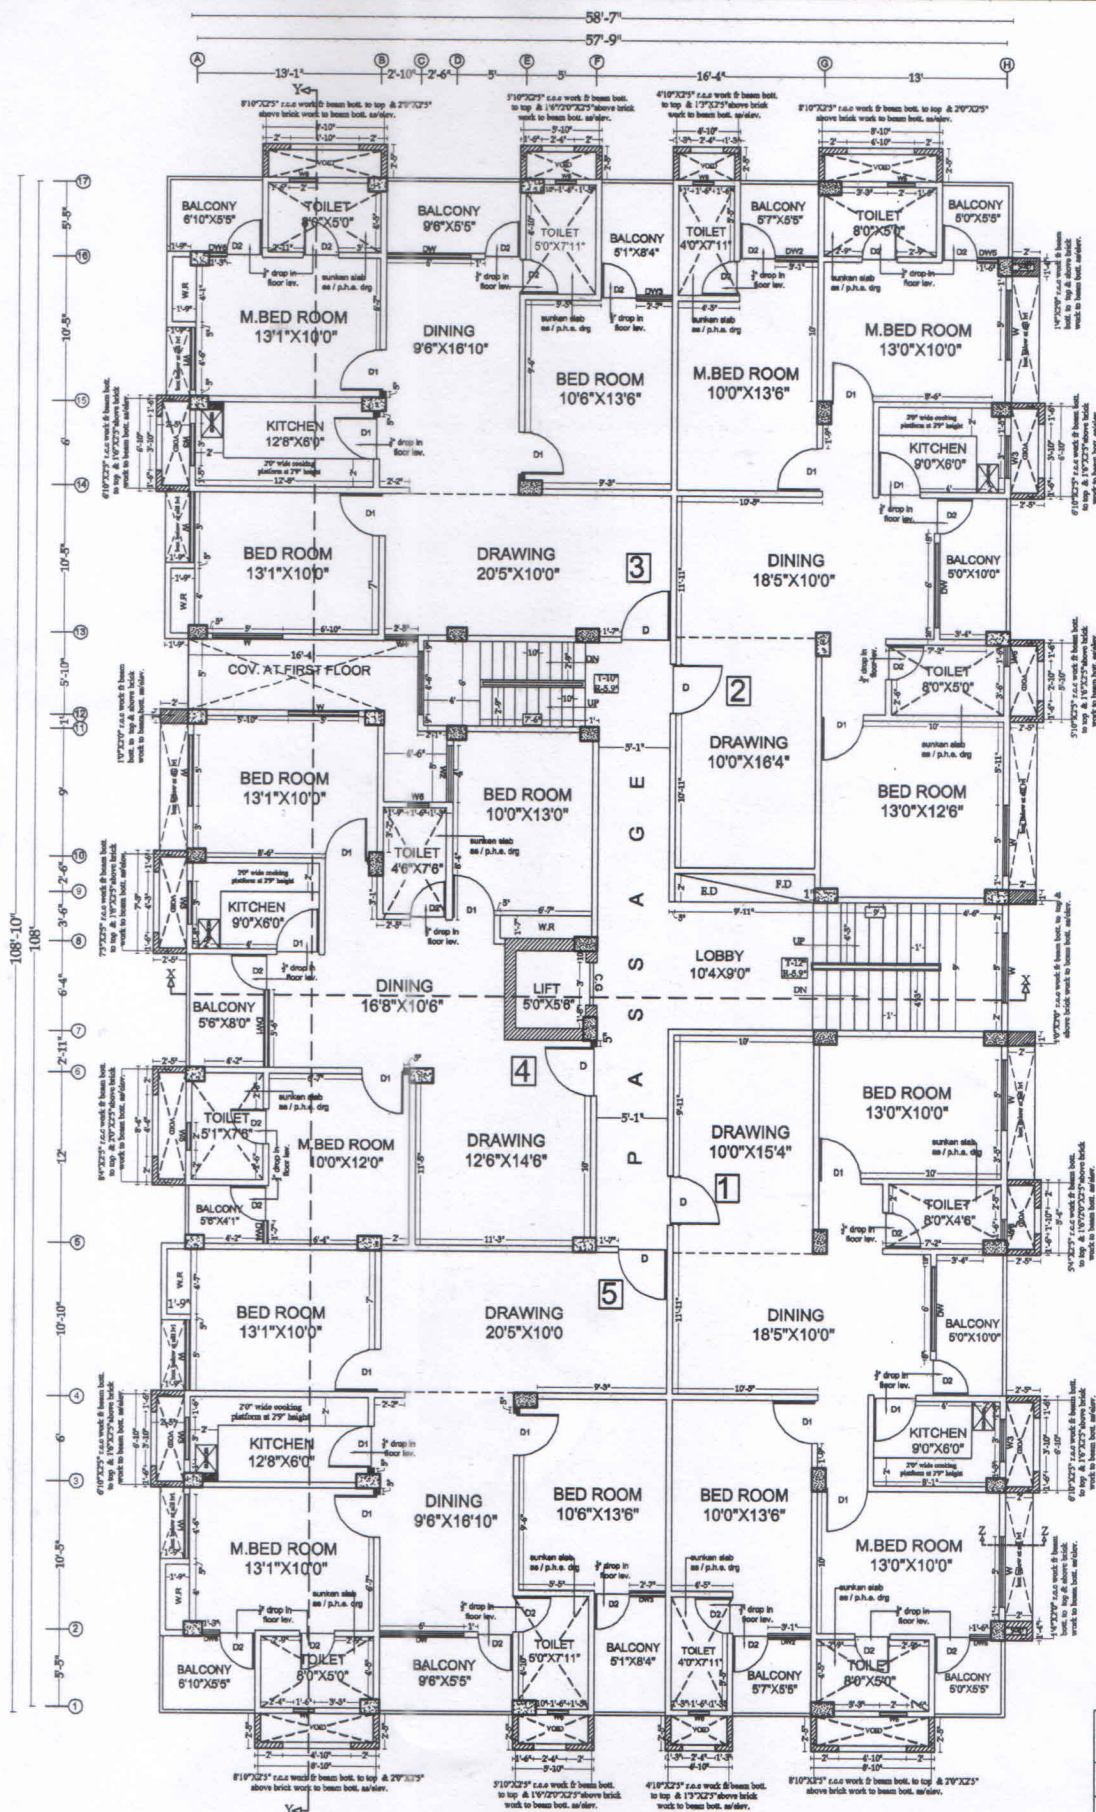

PROJECT >		G+4	
J.G. COMPLEX (BLOCK - B)			
DEVELOPER- KASHYAP GREEN HOMES.			
SH. TITLE > TYPICAL FLOOR PLAN			
DWG BY >	NORTH >	DATE >	
LALETH SHETTY		10.09.2018	
ASSOCIATE CONSULTANT >			
A. R. & ASSOCIATES			
(ARCHITECTS, ENGRS. & ALLO. CONSULTANTS)			
1ST. FLOOR G.P. MARKET, OPP. KAILASH NIWAS,			
SHREEHRA PAHARI MORE, PATNA - 4			
(Ph. No - 0612-2683339)			

AREA STATEMENTS (BLOCK - B)					
SR. NO.	DETAILS	CARPET AREA	BALCONY AREA	OUTER WALL AREA	SERVICE AREA
01	3 BHK	986 SQ.FT.	108 SQ.FT.	82 SQ.FT.	267 SQ.FT.
02	3 BHK	1048 SQ.FT.	108 SQ.FT.	85 SQ.FT.	304 SQ.FT.
03	3 BHK	981 SQ.FT.	131 SQ.FT.	80 SQ.FT.	299 SQ.FT.
04	3 BHK	986 SQ.FT.	87 SQ.FT.	88 SQ.FT.	271 SQ.FT.
05	3 BHK	981 SQ.FT.	131 SQ.FT.	84 SQ.FT.	294 SQ.FT.
