


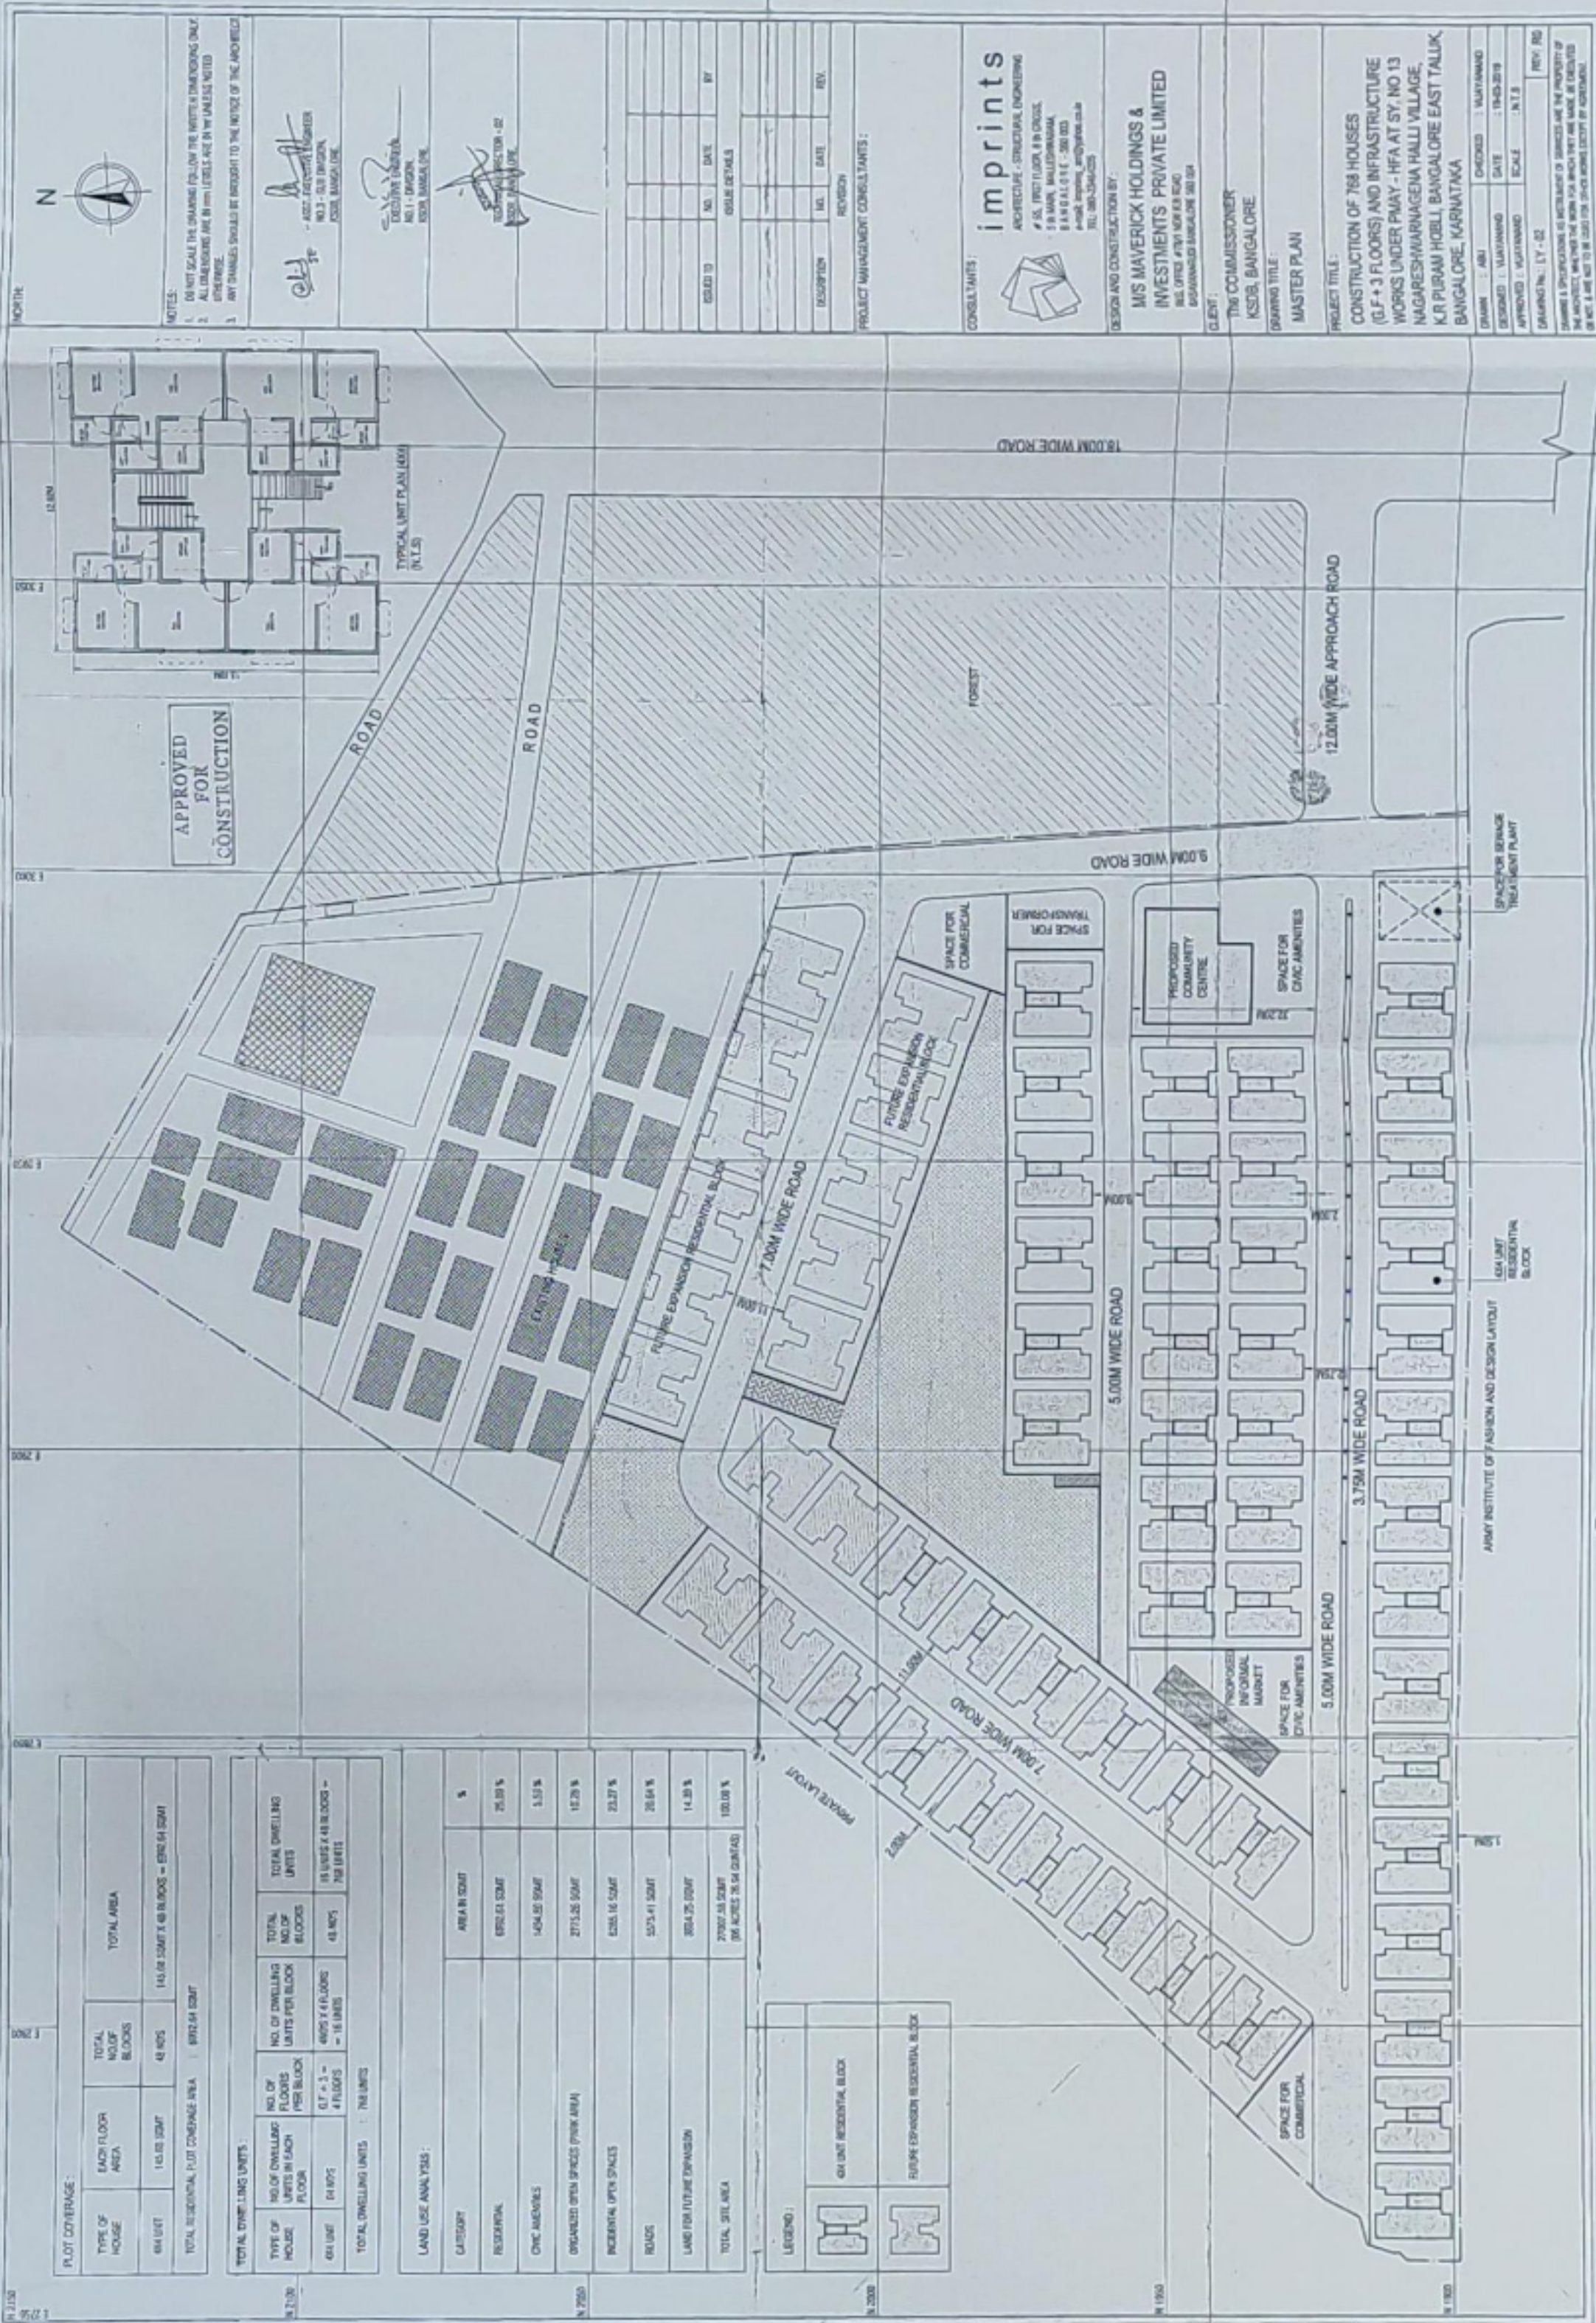

NOTES:

- DO NOT SCALE THE DRAWING. FOLLOW THE DIMENSIONS INDICATED ONLY.
- ALL DIMENSIONS ARE IN METERS UNLESS OTHERWISE NOTED.
- ANY CHANGES SHOULD BE BROUGHT TO THE NOTICE OF THE ARCHITECT.

APPROVED FOR CONSTRUCTION

TYPICAL UNIT PLAN (N.T.S.)

PROJECT MANAGEMENT CONSULTANTS:

imprints

ARCHITECTURE - STRUCTURAL ENGINEERING

DESIGN AND CONSTRUCTION BY:

CLIENT:

THE COMMISSIONER

PROJECT TITLE:

CONSTRUCTION OF 768 HOUSES

(G.F. + 3 FLOORS) AND INFRASTRUCTURE

WORKS UNDER PMAY - HFA AT SY. NO. 13

NAGARSHAHANAGENA HALLI VILLAGE

K.R. PURAM HOBLI, BANGALORE EAST TALUK

BANGALORE, KARNATAKA



LAND USE ANALYSIS:			AREA IN SQMT	%
CATEGORY				

LEGEND:	
[Symbol]	604 UNIT RESIDENTIAL BLOCK
[Symbol]	FUTURE EXPANSION RESIDENTIAL BLOCK