


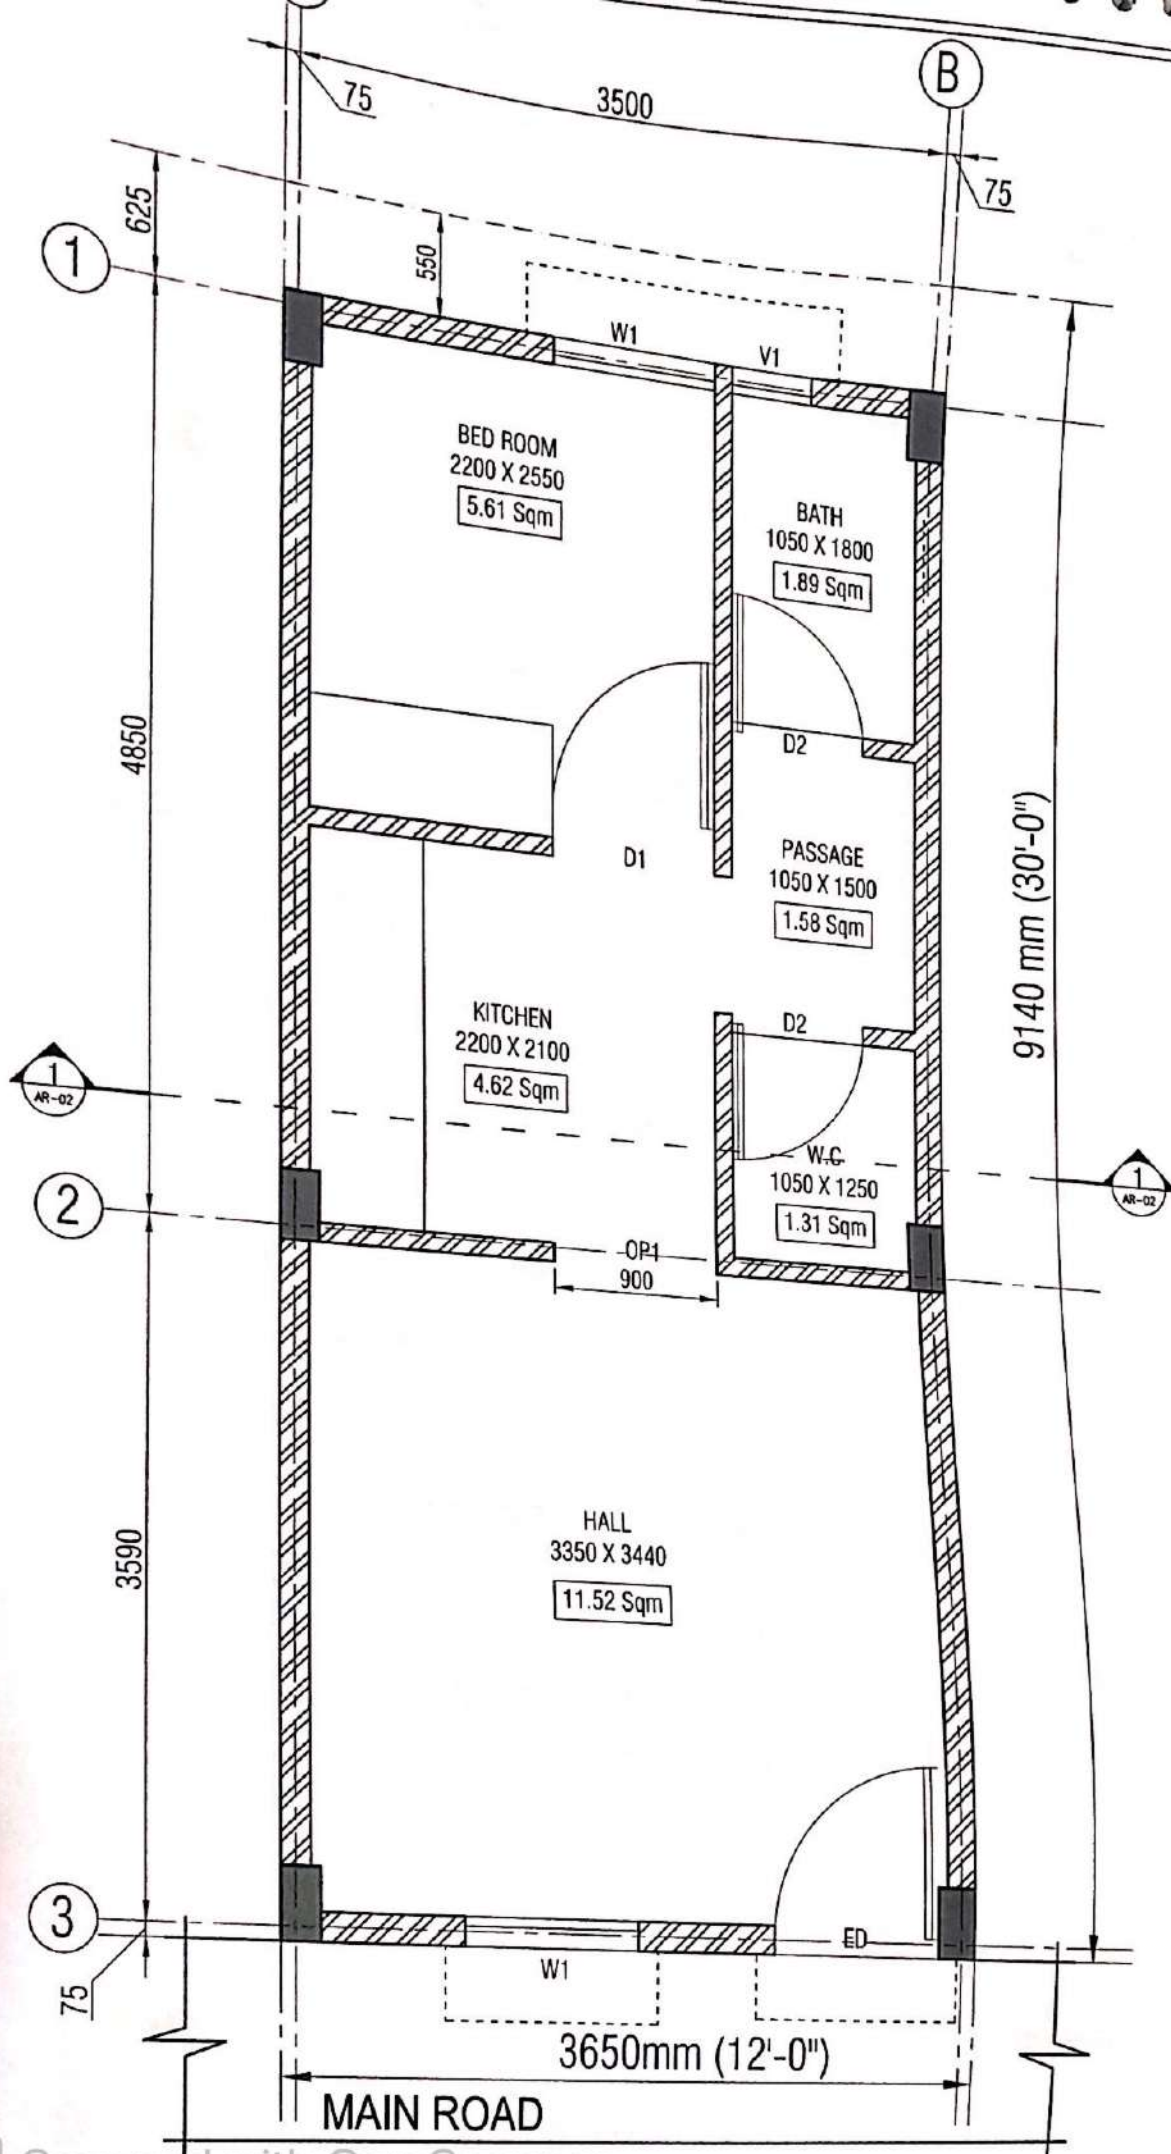

GROUND FLOOR PLAN





