


LEGENDS:-

SYMBOL	DESCRIPTION
	FRESH WATER SUPPLY PIPE FROM U.G. WATER TANK TO O.H. TANK FILLING
	RECYCLE WATER SUPPLY PIPE FROM STP TO O.H. TANK FILLING

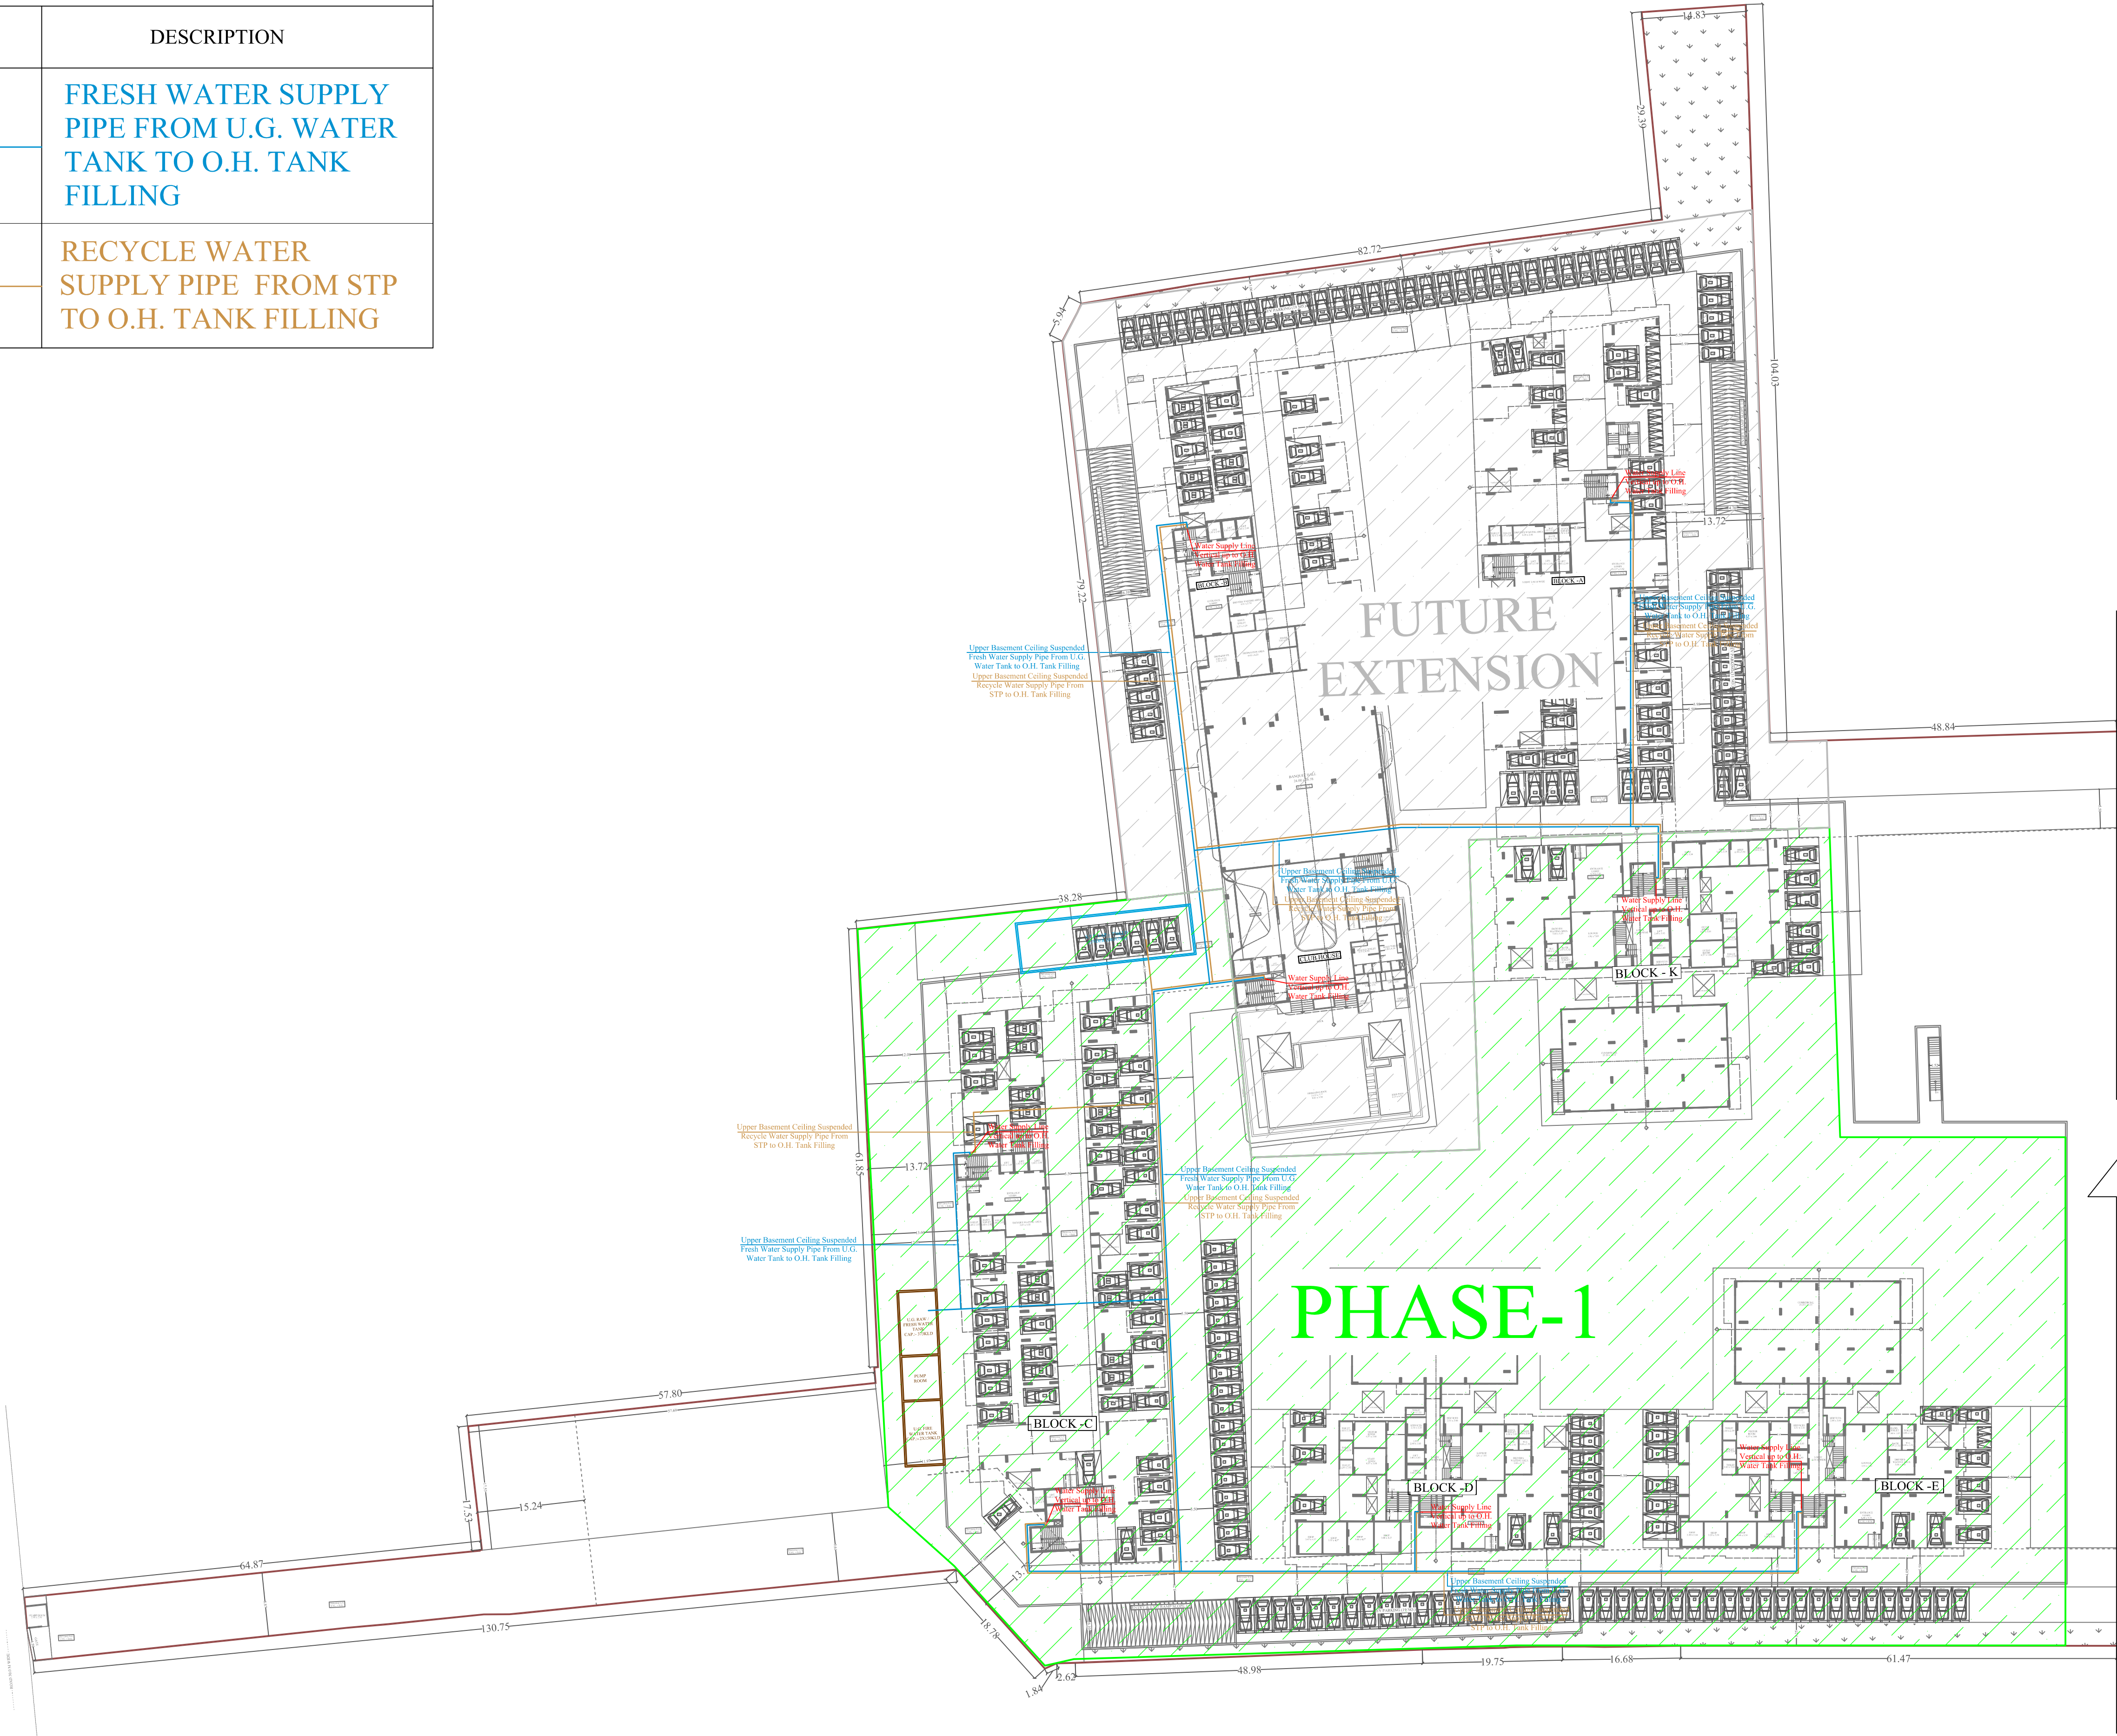

Vipul
VIPUL AGARWAL
M.E.P. CONSULTANT
B.E. ELECTRICAL

SERVICES CONSULTANT:
ASHI ASSOCIATES
F 9 / 440 , Keshav Marg Chitrakut Scheme,Jaipur
PH:-91-0-93146-10438 ,0141-2440946 Mail:-vipul8599@yahoo.com

ARCHITECT :-
SPACE GRID
C-49,vidya Apartment,paras Marg,
Bapu Nagar,near Janta Store Circle,
Jaipur-302015
Ph-09314918766,0141-4005506 (o)
Email:-info.spacegrid@gmail.com

PROJECT:-
PROPOSED RESIDENTIAL BUILDING AT
GROUP HOUSING PLOT -B, KHASRA NO.
96/1, 96/1/3, 97/4, 97/5, 98/1, 98/2, 98/3, 98/4,
98/6, 99, 102 TO 104, 105/1, 105/2, 105/3,
106/1, 106/2, 106/3, 106/4, 107/2, 108/1,
108/2/1, 108/2/2, 108/3, 108/4, 109/2, 109/3,
109/4, 109/5, 109/6, 109/7, 109/460, 110,
119/1, 119/1/2, 119/2/1, 119/2/2, 110/4, 98/5,
98/7, 105/4, 109/1, 116/2, 483/460 VILLAGE:-
GANPATPURA, TEH SANGANER, ~JAIPUR


PROJECT:
EMPRESS


DEVELOPER NAME
RICHWELL ENTERPRISES
PRIVATE LIMITED



DRAWING:
PHASE-1
(BLOCK- K.C.D.E.)
U.G.WATER TANK TO O.H.
WATER TANK FILLING
LINE ROUTE PLAN

DATE-
SCALE-
1:300

N
W
E
S

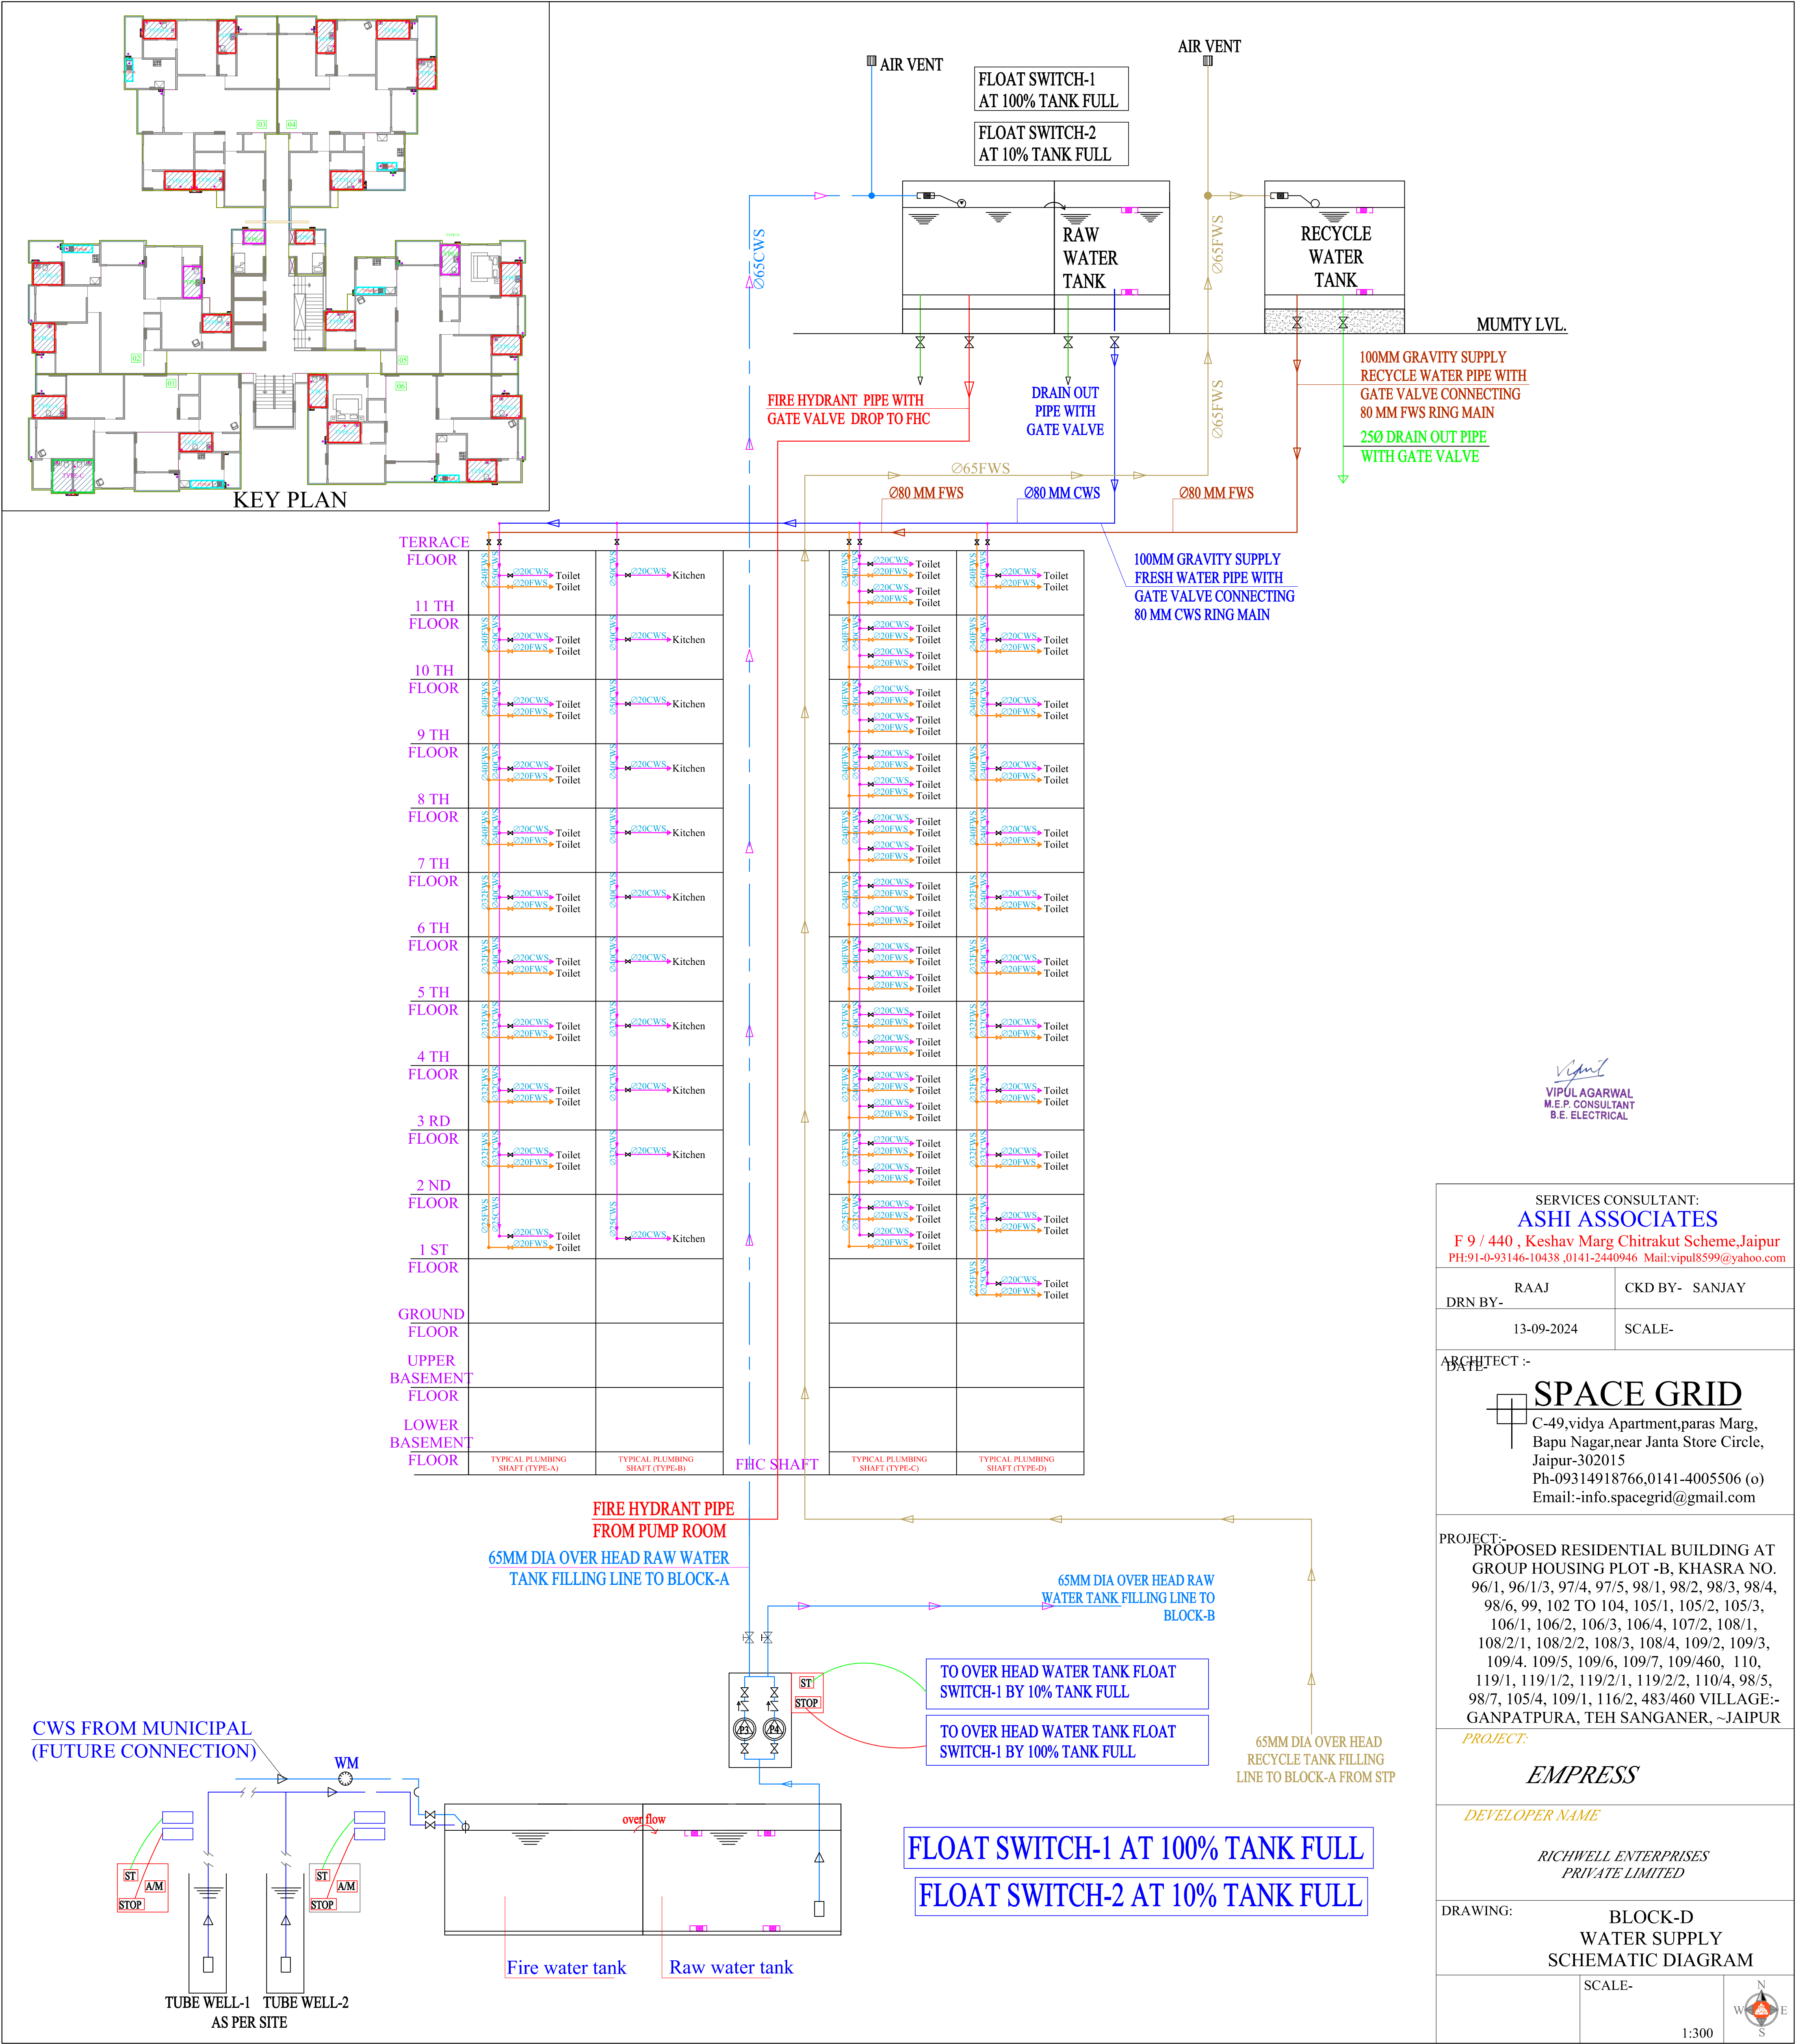

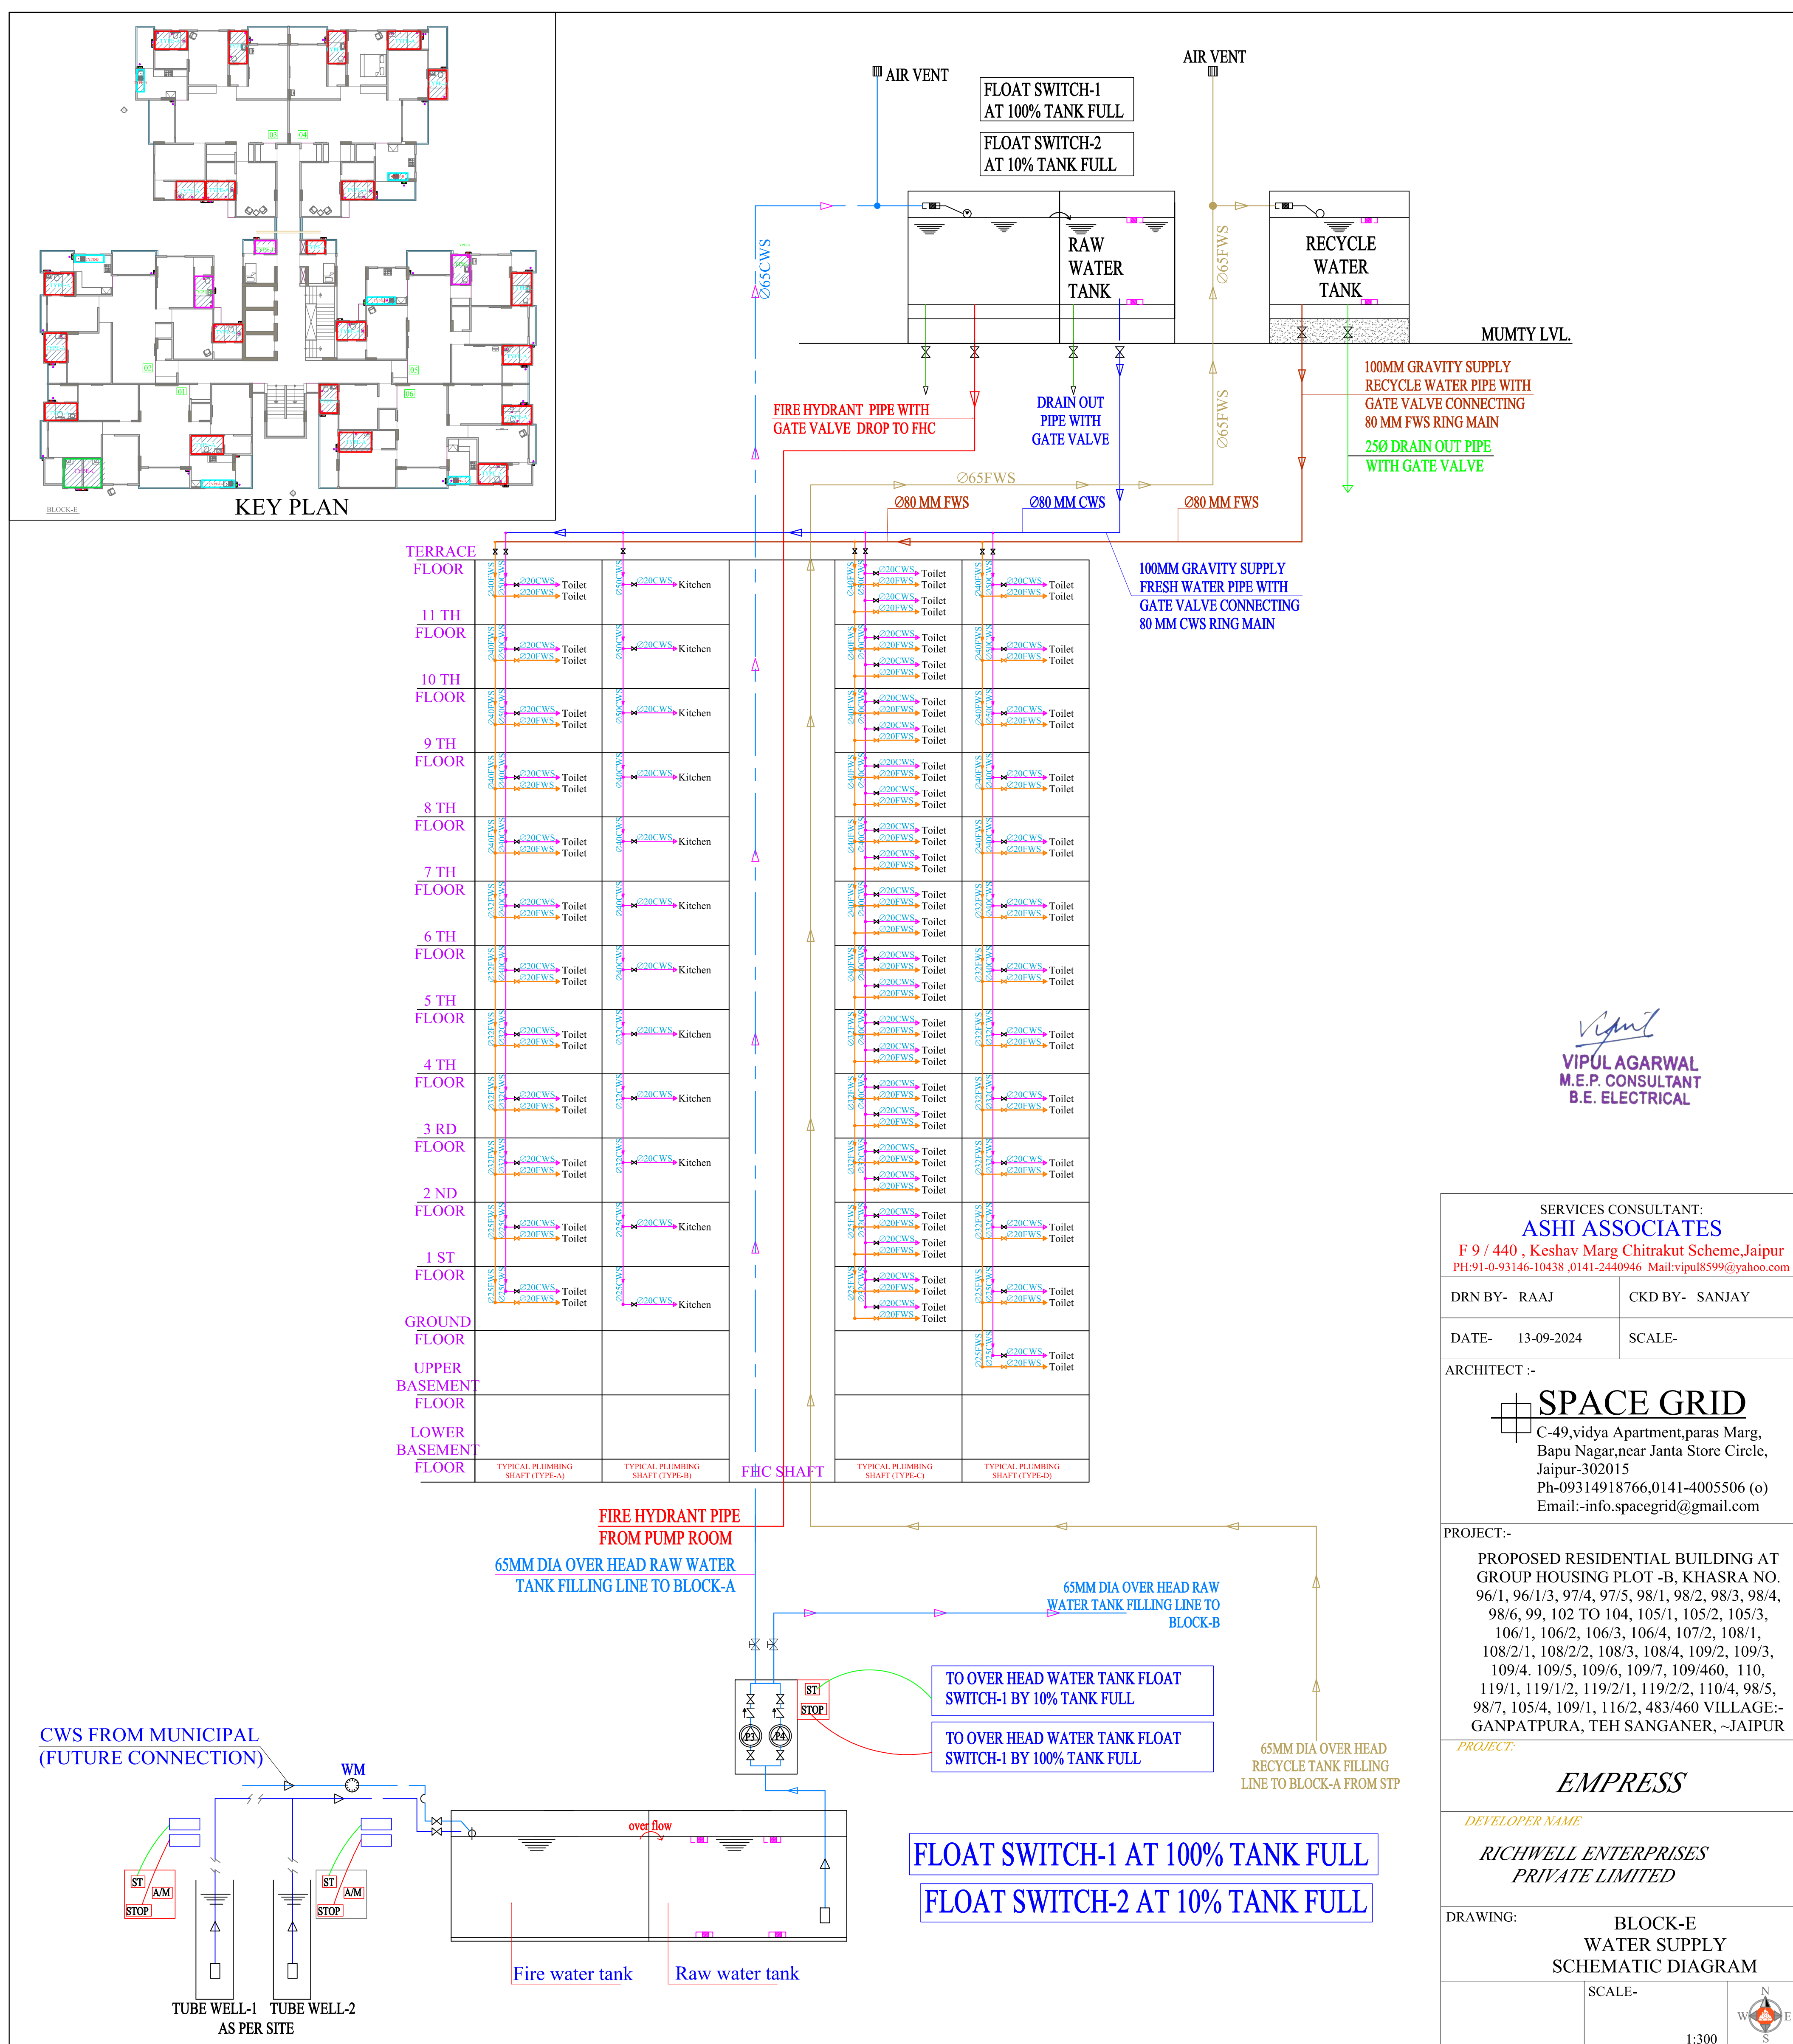

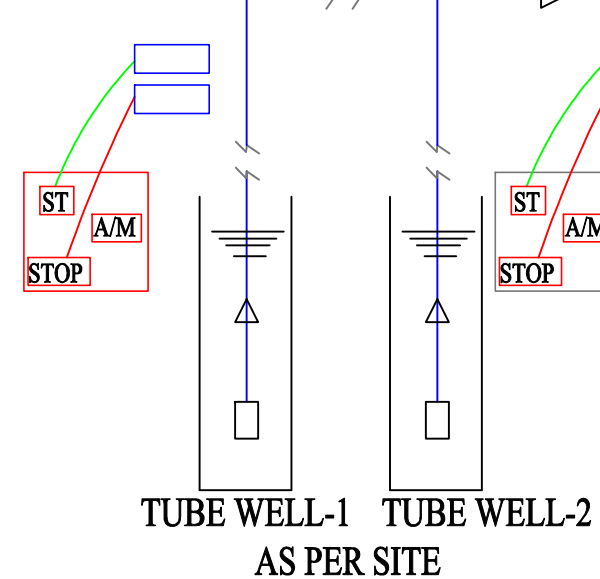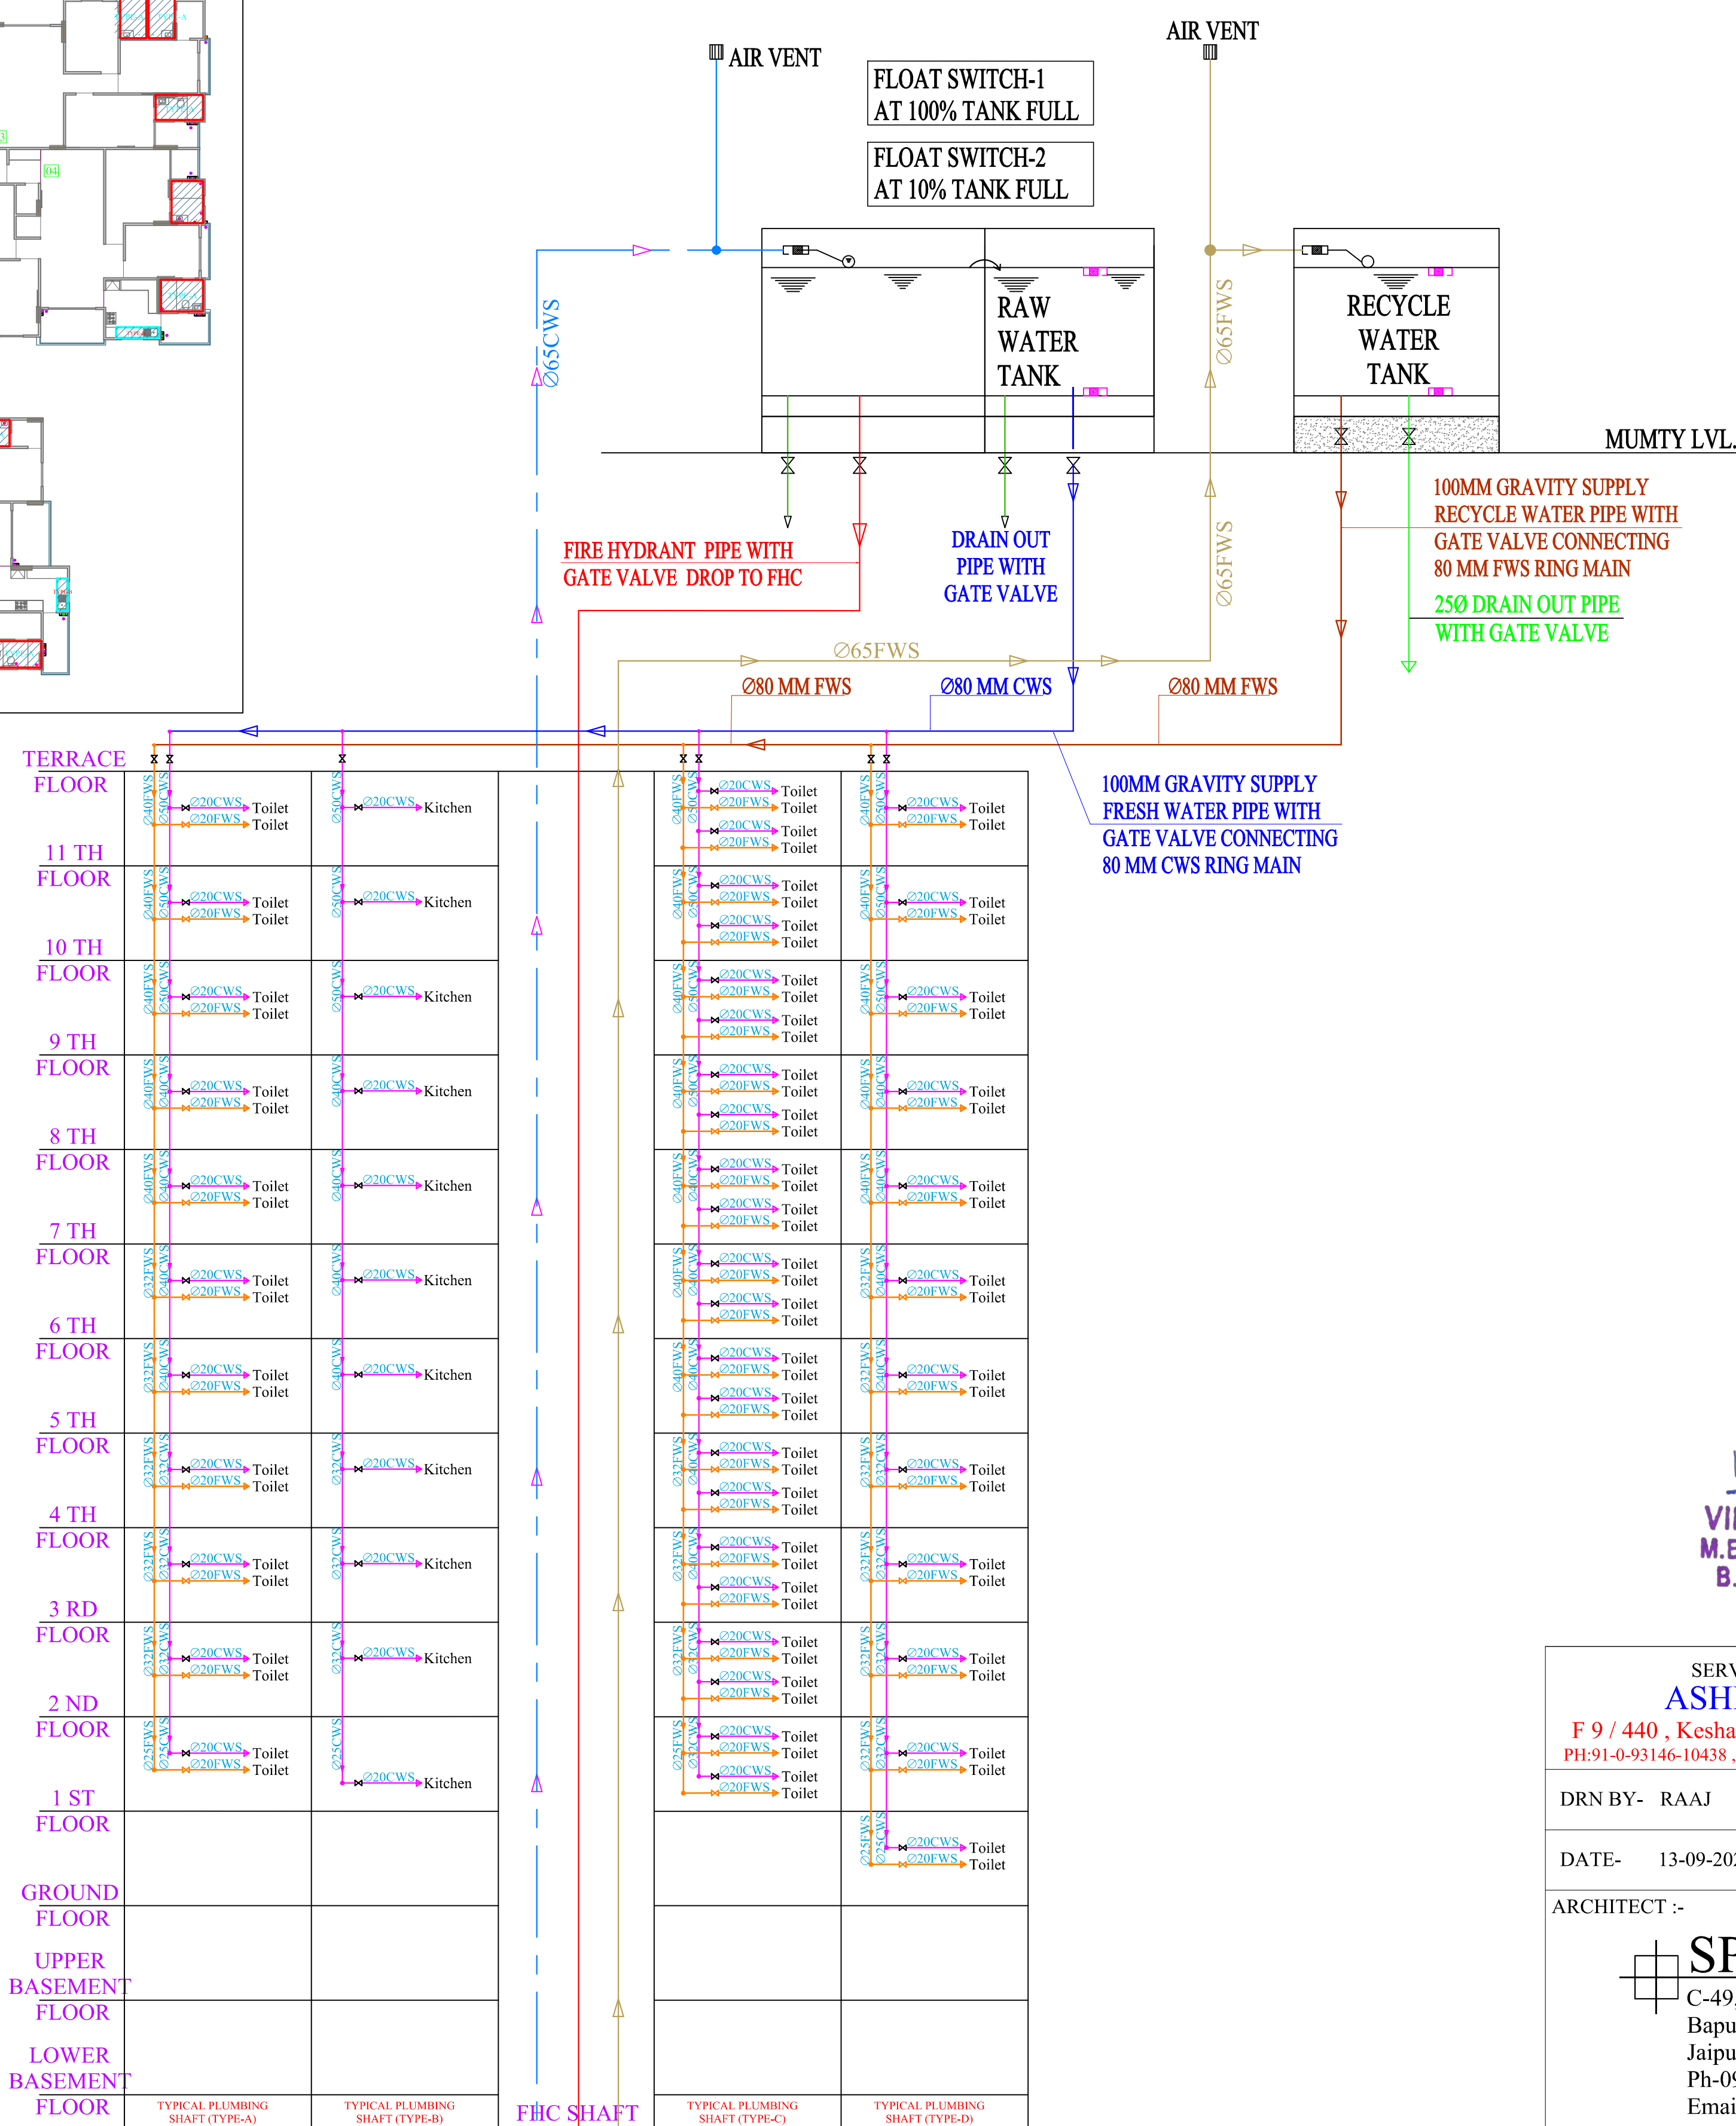

Vipul
VIPUL AGARWAL
M.E.P. CONSULTANT
B.E. ELECTRICAL

SERVICES CONSULTANT:
ASHI ASSOCIATES

F 9 / 440 , Keshav Marg Chitrakut Scheme,Jaipur
PH:91-0-93146-10438 ,0141-2440946 Mail:yipul8599@yahoo.com


DRN BY- RAAJ

CKD BY- SANJAY

DATE- 13-09-2024

SCALE-

ARCHITECT :-

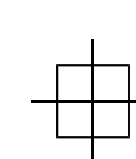

C-49,vidya Apartment,paras Marg,
Bapu Nagar,near Janta Store Circle,
Jaipur-302015
Ph-09314918766,0141-4005506 (o)
Email:-info.spacegrid@gmail.com

PROJECT:-

PROPOSED RESIDENTIAL BUILDING AT
GROUP HOUSING PLOT -B, KHASRA NO.
96/1, 96/1/3, 97/4, 97/5, 98/1, 98/2, 98/3, 98/4,
98/6, 99, 102 TO 104, 105/1, 105/2, 105/3,
106/1, 106/2, 106/3, 106/4, 107/2, 108/1,
108/2/1, 108/2/2, 108/3, 108/4, 109/2, 109/3,
109/4, 109/5, 109/6, 109/7, 109/460, 110,
119/1, 119/1/2, 119/2/1, 119/2/2, 110/4, 98/5,
98/7, 105/4, 109/1, 116/2, 483/460 VILLAGE:-
GANPATPURA, TEH SANGANER, ~JAIPUR

PROJECT:

EMPRESS

DEVELOPER NAME

*RICHWELL ENTERPRISES
PRIVATE LIMITED*

DRAWING:

BLOCK-K
WATER SUPPLY
SCHEMATIC DIAGRAM

SCALE-

1.300

