


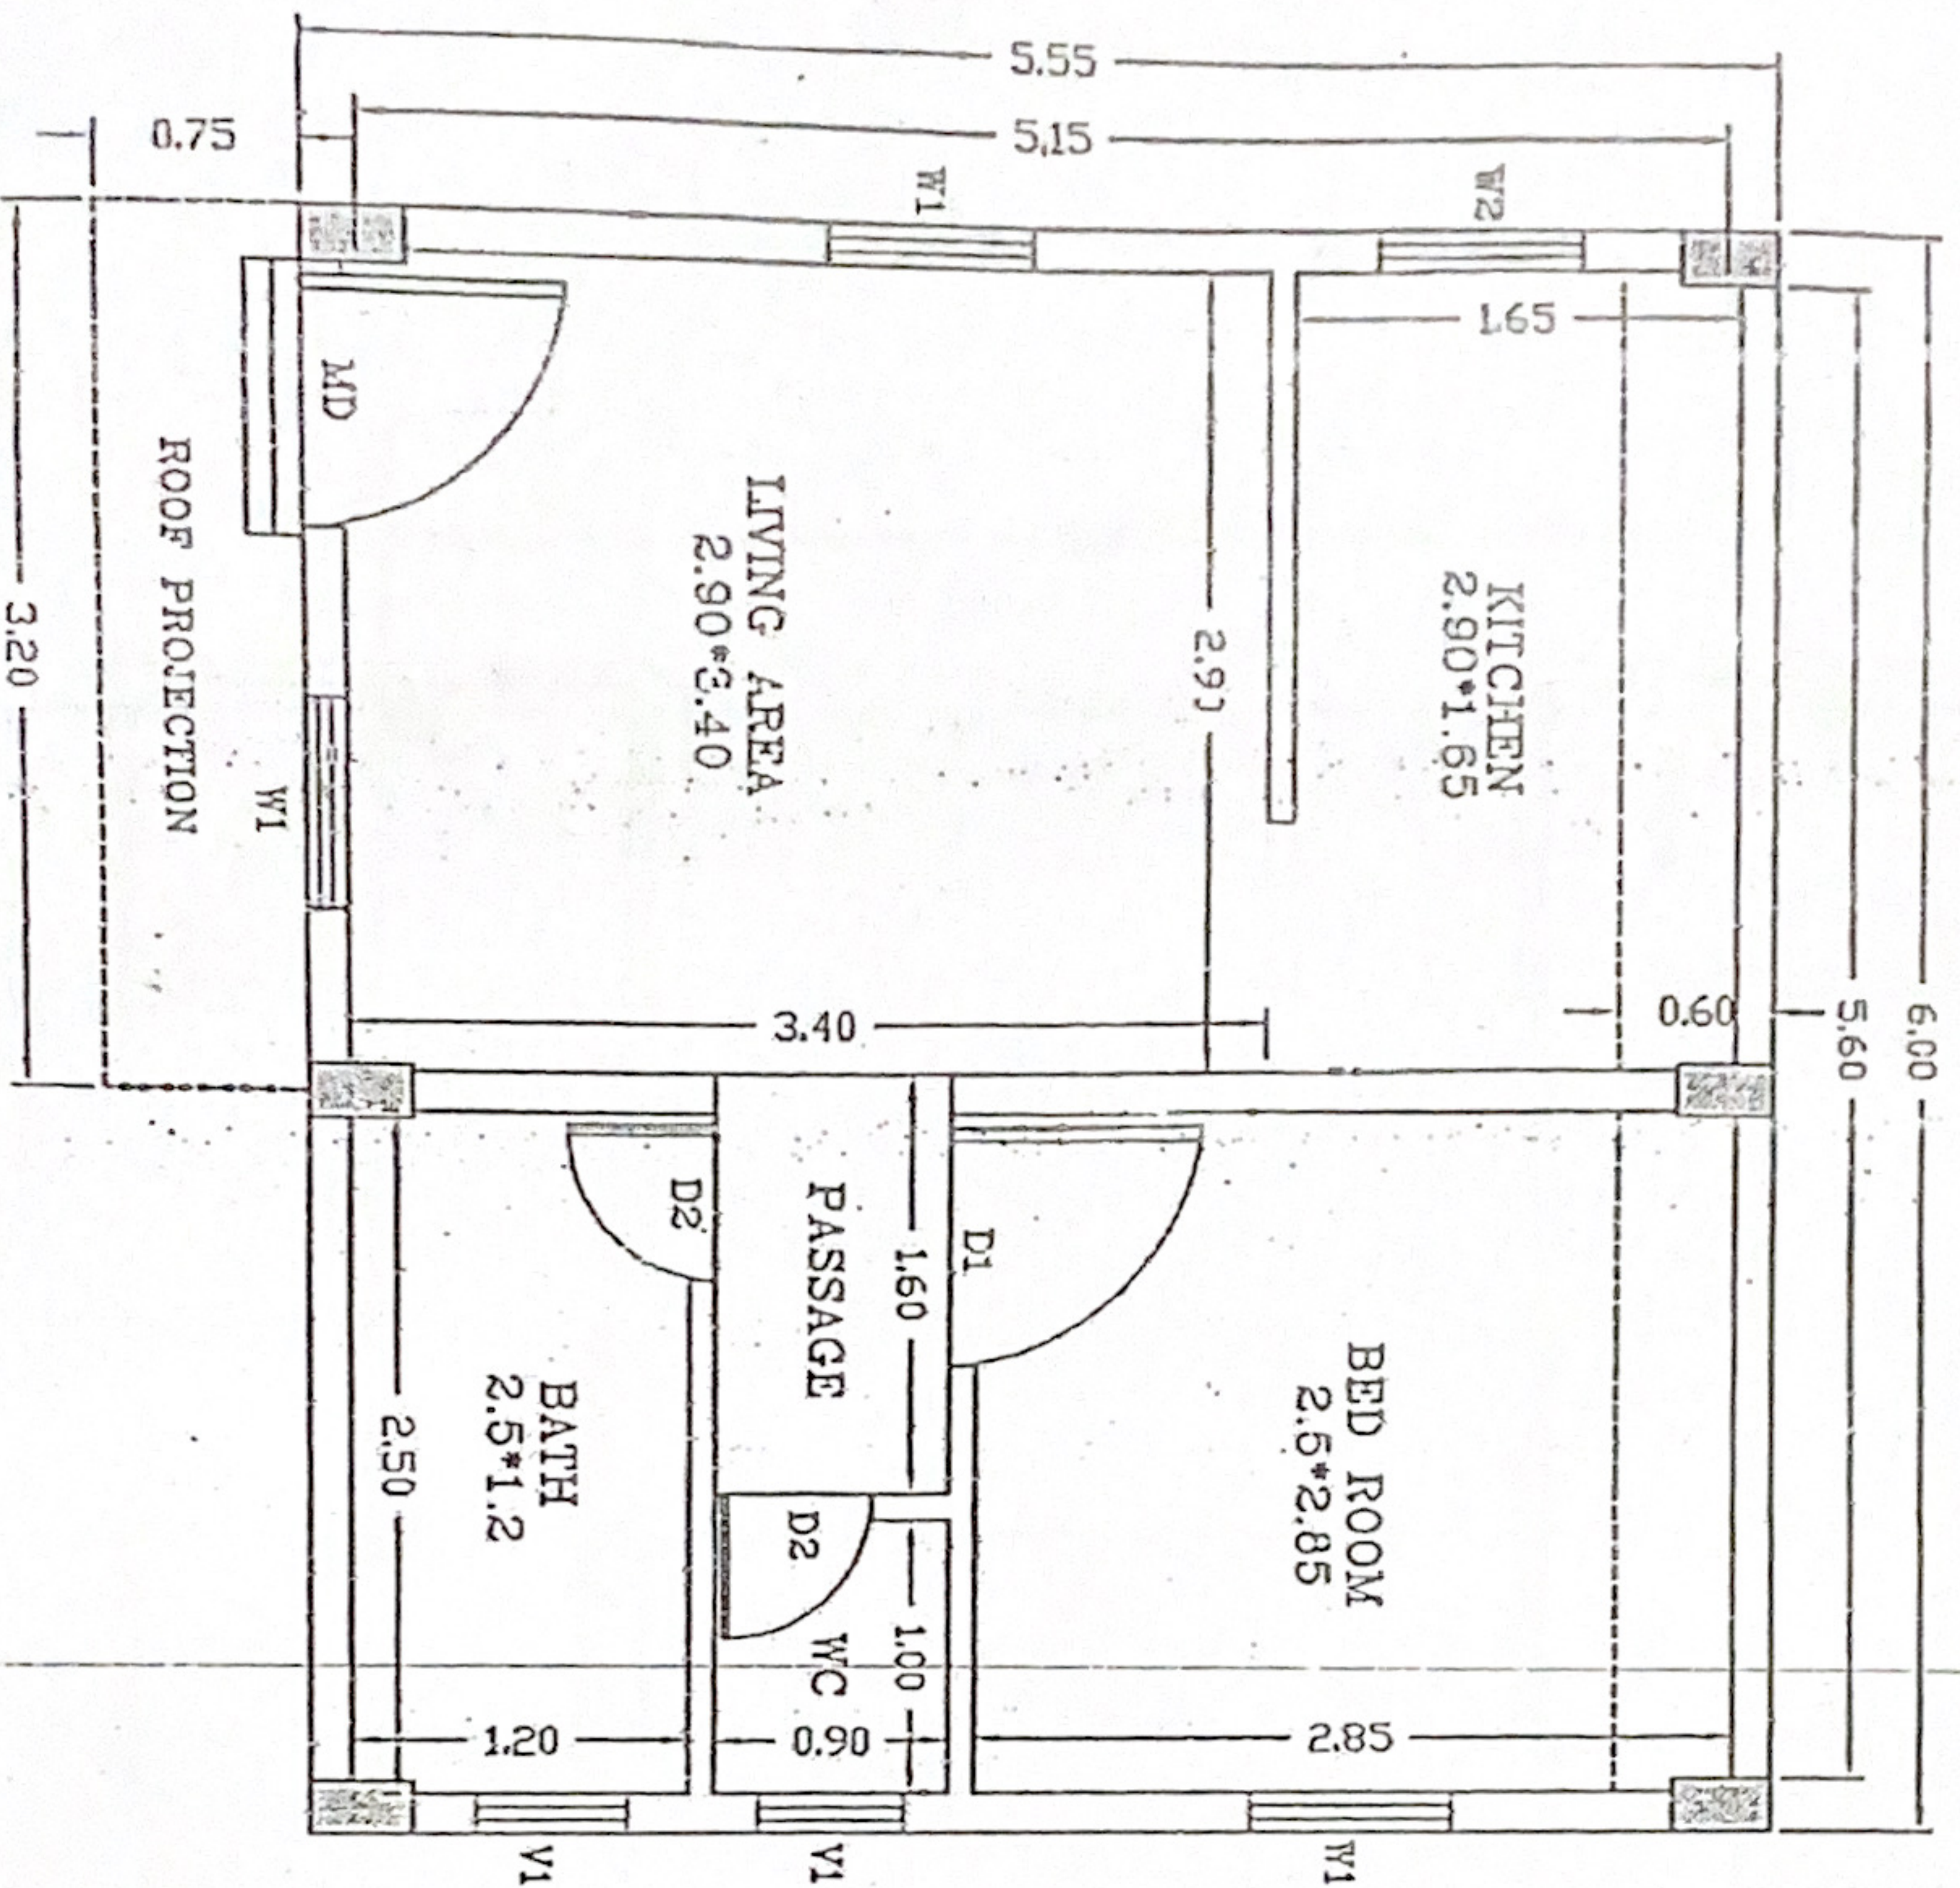

PLAN AT SILL LEVEL

SCHEDULE OF OPENINGS	
DOORS:	
MD	0.9m x 2.1m
D1	0.9m x 2.1m
D2	0.75m x 2.1m
OP1	0.9m
WINDOWS:	
W1	0.9m x 1.2m
W2	0.75m x 0.6m
VENTILATORS:	
V1	0.45m x 0.45m
AREA STATEMENT:	
CARPET AREA	27.11sqm
PLINTH AREA	33.36sqm

Approved

M. H. Subashini
ಶಾಂತಿ ನಿರ್ದೇಶಕರು - 1

- Notes:
1. Do not scale the drawing. Follow figured Dimension.
 2. All Dimensions are in Metres.
 3. Contractors should verify all the dimensions on site prior to construction.
 4. Grade of concrete shall be M20.
 5. All reinforcements shall be HYSD bars of grade Fe500.
 6. SDC of soil is considered as 15T/sqm a depth of 1.5m from NGL.
 7. Any discrepancies or changes noted in the drawings should be brought to the notice of the concerned Engineer.

ASSISTANT EXECUTIVE ENGINEER
KSDB NO. SUB DIV

EXECUTIVE ENGINEER
KSDB NO. DIV

TECHNICAL DIRECTOR -
KSDB

COMMISSIONER
KSDB, BANGALORE

CLIENT:

KARNATAKA SLUM DEVELOPMENT BOARD

PROJECT:

CONSTRUCTION OF GP DUGS UNDER
PMAY - HFASCHENIE

TITLE:

PLAN AT SILL LEVEL

DESIGNED BY:

Syeda Nusrath Faizunn, AE, KSDB
(B.E., M.Tech. in Structural Engineering)

CHECKED BY:

Maharaja Institute of Technology Mysore
Bhuvanendra Narayana Rao

Srikanth Narasimhaiah

Mandya District - 571438