



150mm Pipe For Internal Hydrant and Sprinklers

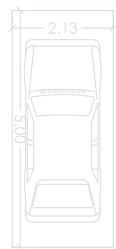

ONEWAY DRIVE WAY

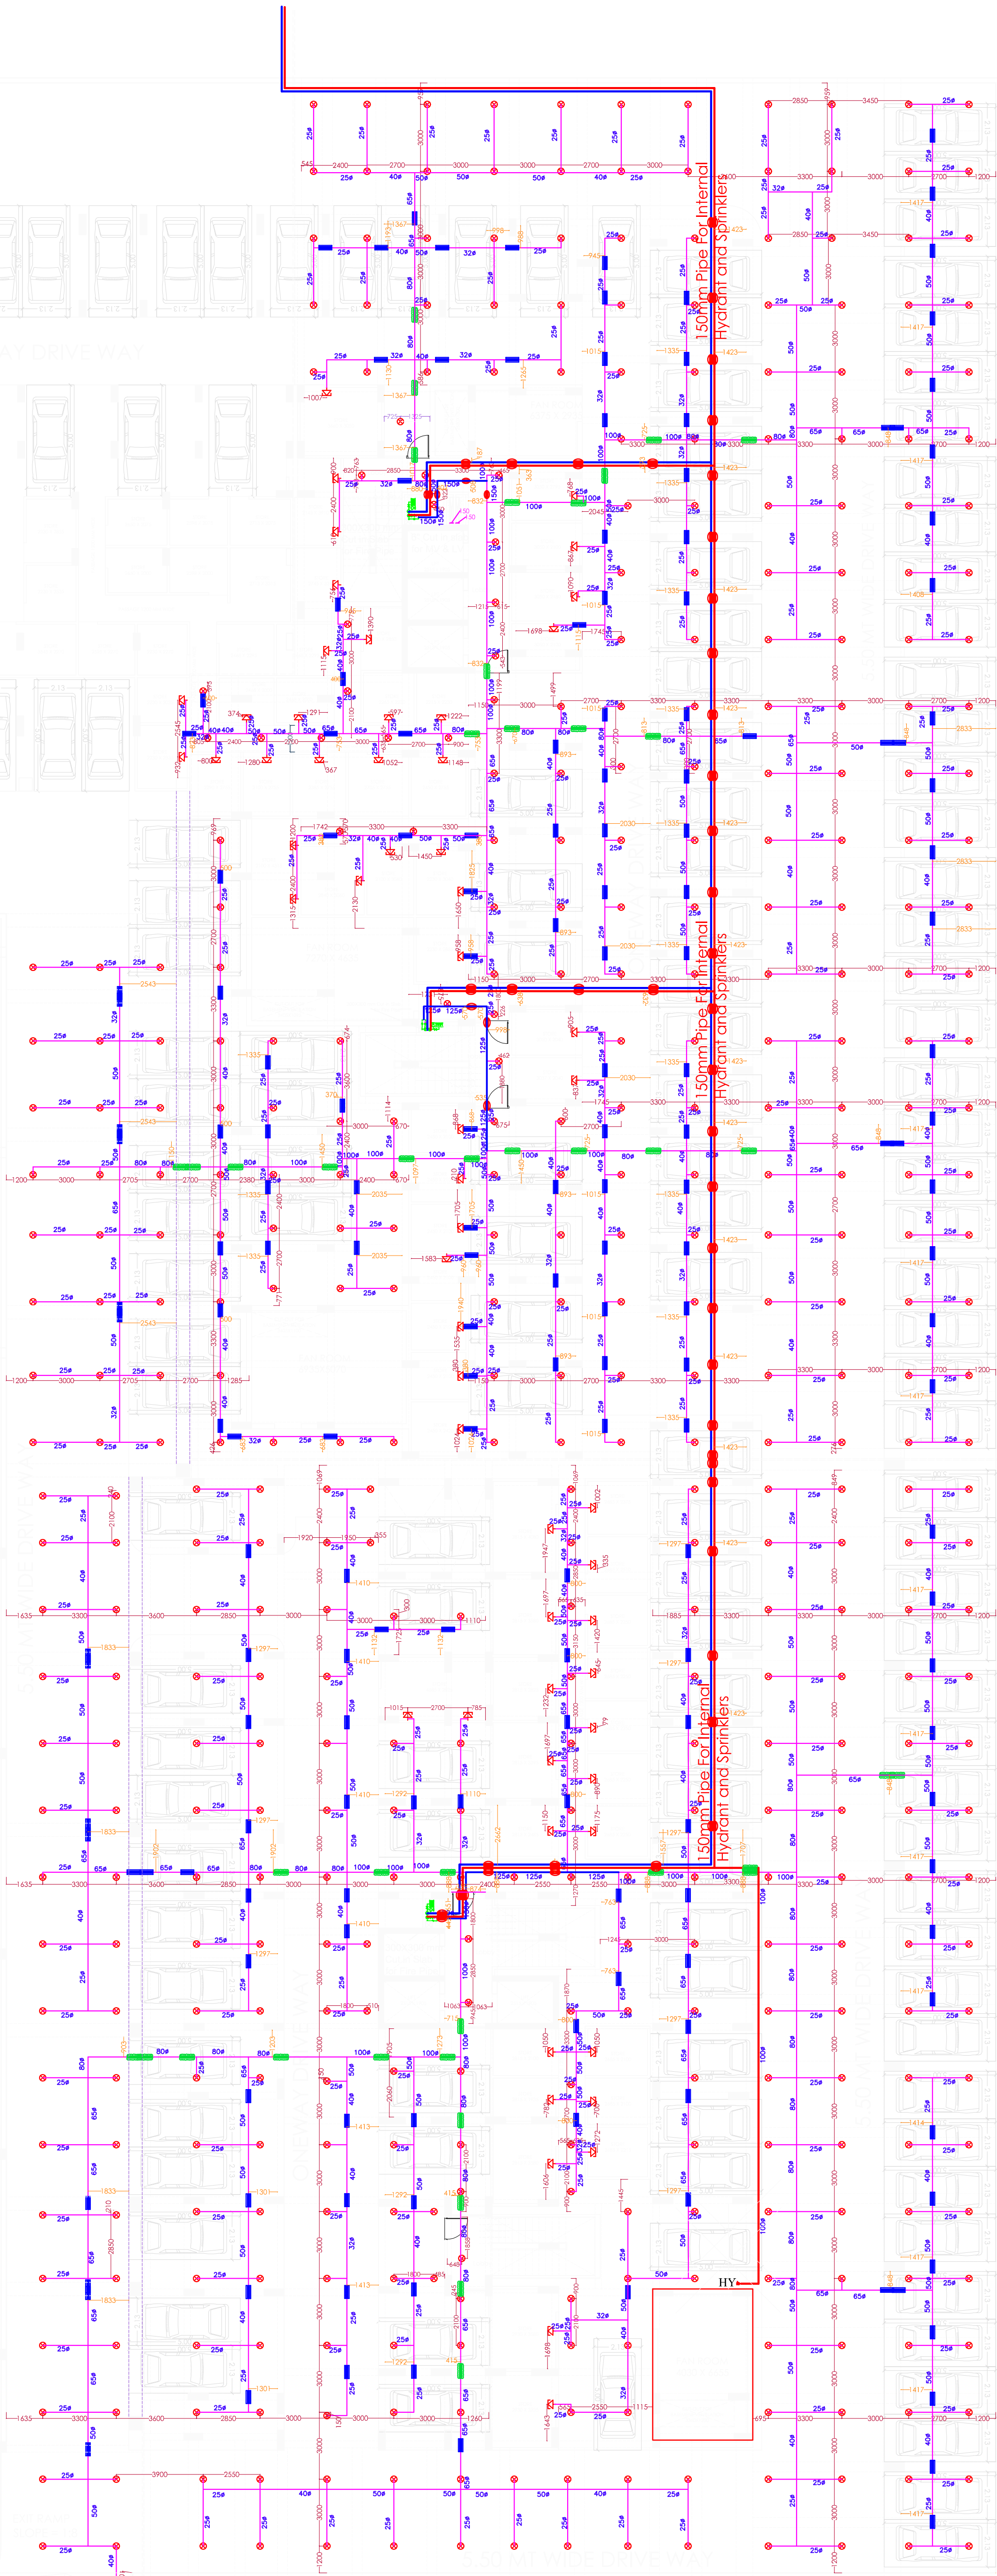


PROJECT TITLE

PROPOSED
GROUP HOUSING
AT
SUKHIYA,JAIPUR

1. All dimensions are to be verified on site by the contractor. Any discrepancies are to be reported to the Client and Architects immediately.
2. This drawing is to be read in conjunction with other relevant Structural and Services Details
3. Drawings not showing the latest revisions are to be canceled.
4. All dimensions are to be read and NOT scaled.
5. All dimensions and levels are in mm unless specified otherwise
6. The drawing and design is the property of RICKY MATHUR AND ASSOCIATES. No portion maybe used or reproduced without their written permission.

LEGEND			
NO	DESCRIPTION	SYMBOL	QTY
1.	PENDANT SPRINKLER		475
2.	MS PIPE FOR SPRINKLER MAIN		
3.	MS PIPE FOR SPRINKLER BRANCH		
4.	SIDE WALL SPRINKLER		64
5.	Sleeve 8" MS PIPE		94
6.	Sleeve 6" MS PIPE		43
7.	Sleeve 4" MS PIPE		190
8.	INTERNAL FIRE HYDRANT		04

ARCHITECT

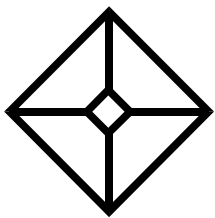


Ricky Mathur & Associates
architects interior designers planners

33, Dhuleshwar Garden,
Jaipur. (RAJ.) India. 302 001
Tel: 91-141-236 2688, 512 5444
Fax: 91-141-400 8700
e-mail: ricky@rickymathur.com

PROJECT TITLE

PROPOSED
GROUP HOUSING
AT
SUKHIYA,JAIPUR

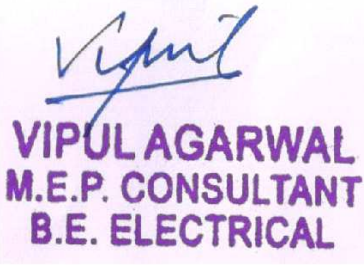

MEP CONSULTANT

ASHI ASSOCIATES,
F 9 / 440 , Keshav Marg Chitrakut
Scheme,Jaipur
PH:91-0-93146-10438 ,0141-2440946
Mail:vipul8599@yahoo.com

BASEMENT FLOOR
FIRE FIGHTING PLAN C&D BLOCK

DEALT BY	SAMEER	DATE	11.07.2015
CHECK BY	AK	STATUS	EXECUTION
NORTH 		DRG NO. SA/RM/15/301	REVISION 01

PROJECT TITLE

PROPOSED
GROUP HOUSING
AT
SUKHIYA,JAIPUR

1. All dimensions are to be verified on site by the contractor. Any discrepancies are to be reported to the Client and Architects immediately.
2. This drawing is to be read in conjunction with other relevant Structural and Services Details.
3. Drawings not showing the latest revisions are to be discarded.
4. All dimensions are to be read and NOT scaled, unless specified otherwise.
5. All dimensions and levels are in mm.
6. The drawing and design is the property of VIKUL AGARWAL & ASSOCIATES. No part thereof may be used or reproduced without their written permission.

LEGEND		
NO	DESCRIPTION	SYMBOL
1.	PENDANT SPRINKLER	⊗
2.	MS PIPE FOR SPRINKLER MAIN	—
3.	MS PIPE FOR SPRINKLER BRANCH	—
4.	SIDE WALL SPRINKLER	—
5.	Shower 6" MS PIPE	—
6.	Shower 6" MS PIPE	—
7.	Shower 4" MS PIPE	—
8.	INTERNAL FIRE HYDRANT	⊗

ARCHITECT

Ricky Mathur & Associates
architects interior designers planners
33, Dhuleshwar Garden,
Jodipur (RAJ) India, 302 001
Tel: 91-141-236 2488, 512 5444
Fax: 91-141-400 8700
e-mail: ricky@rickymathur.com


PROJECT TITLE

PROPOSED
GROUP HOUSING
AT
SUKHIYA,JAIPUR

MEP CONSULTANT

ASHI ASSOCIATES,
F 9 / 440 , Keshav Marg Chitrakut
Scheme,Jaipur
PH:91-093146-10438, 0141-2440946
Mail:vipulb8599@yahoo.com

BASEMENT FLOOR
FIRE FIGHTING PLAN D BLOCK

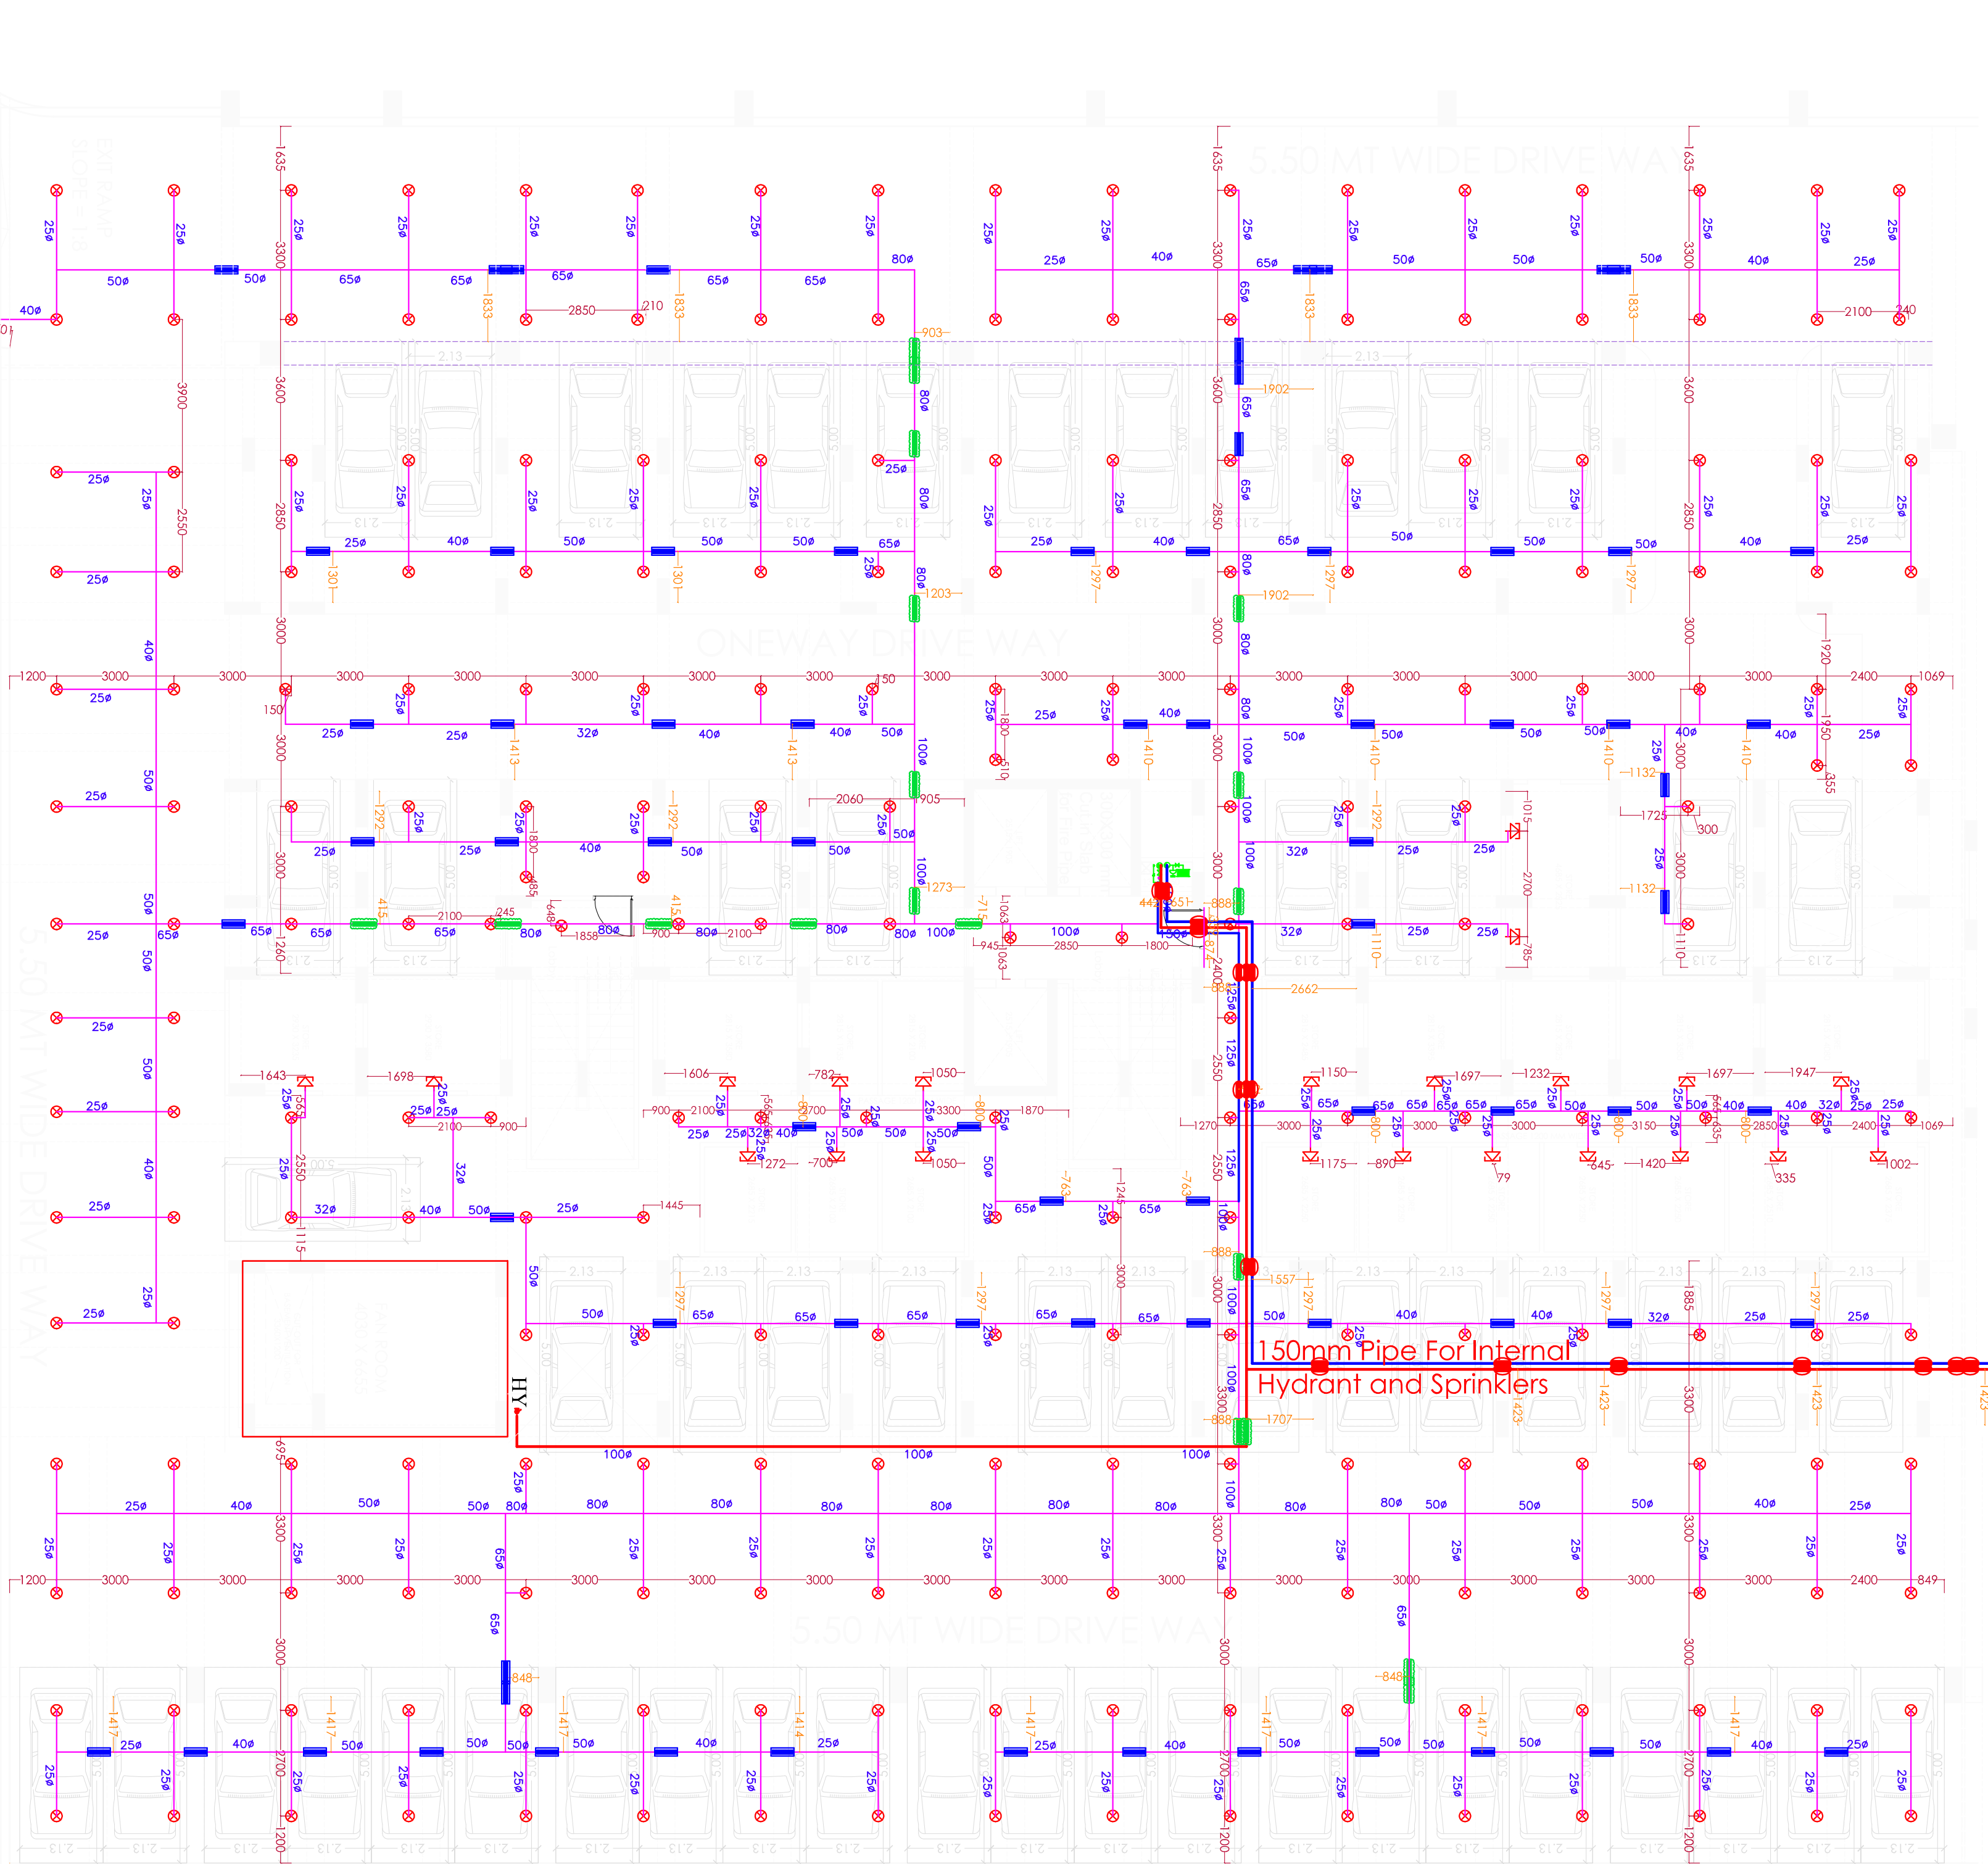

DEALT BY	SAMEER	DATE	11.07.2015
CHECK BY	AK	STATUS	EXECUTION
NORTH		DRG.NO.	SA/RW/15/301
		REVISION	01