
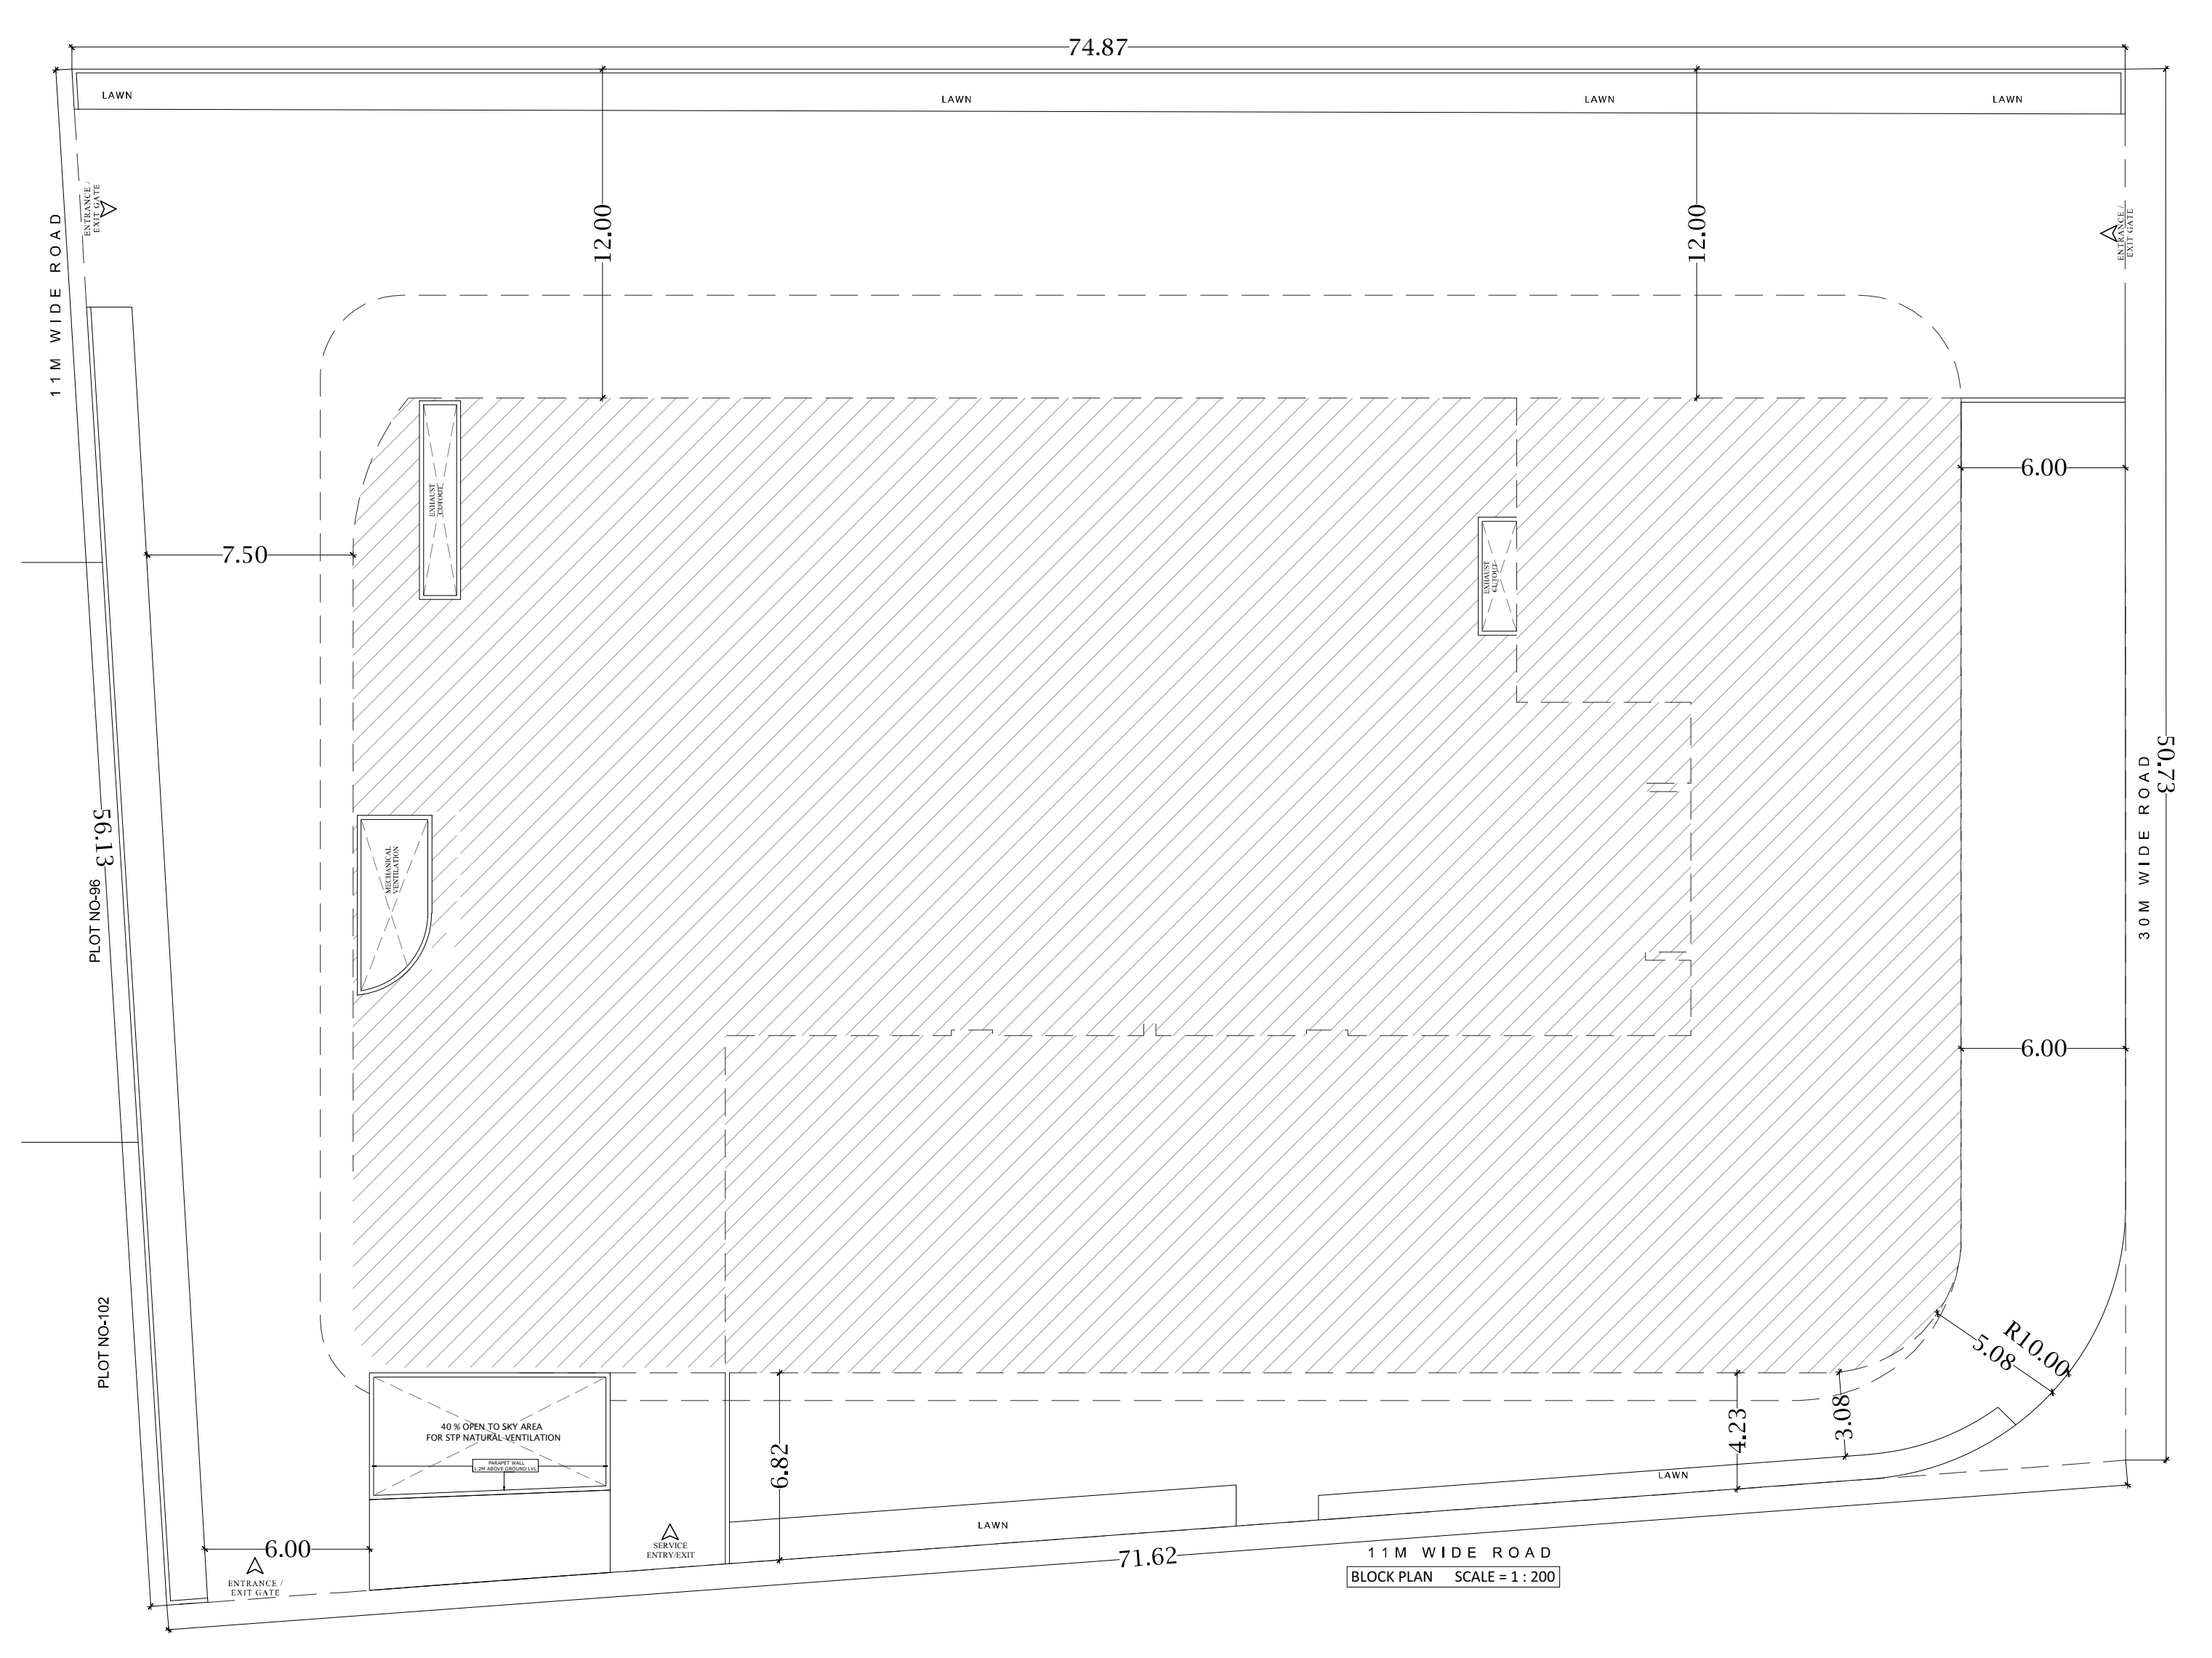
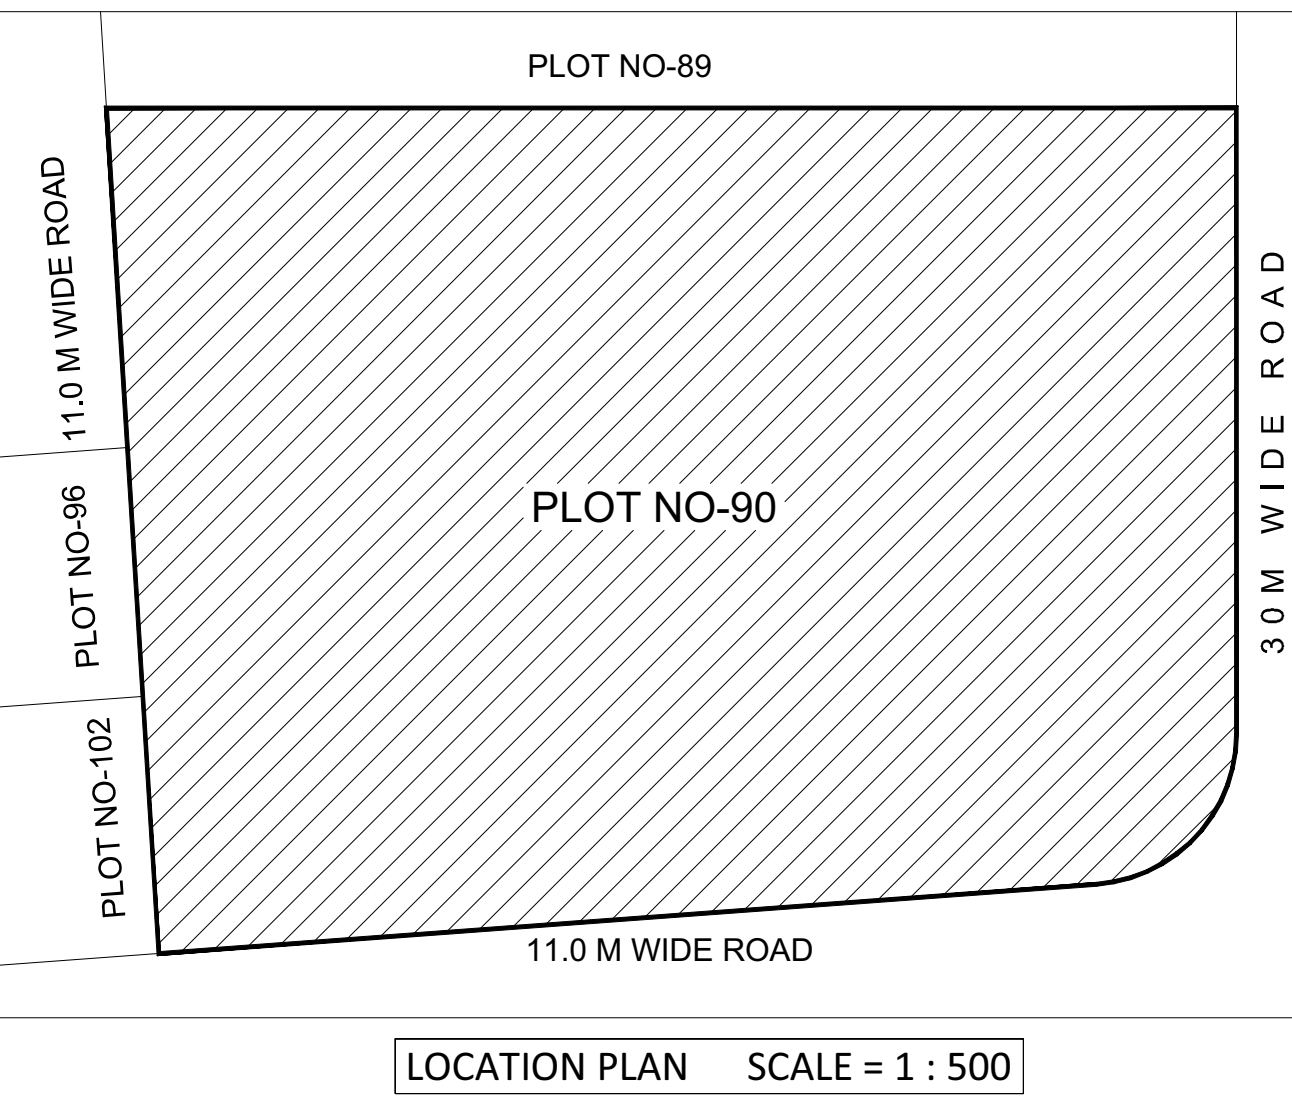
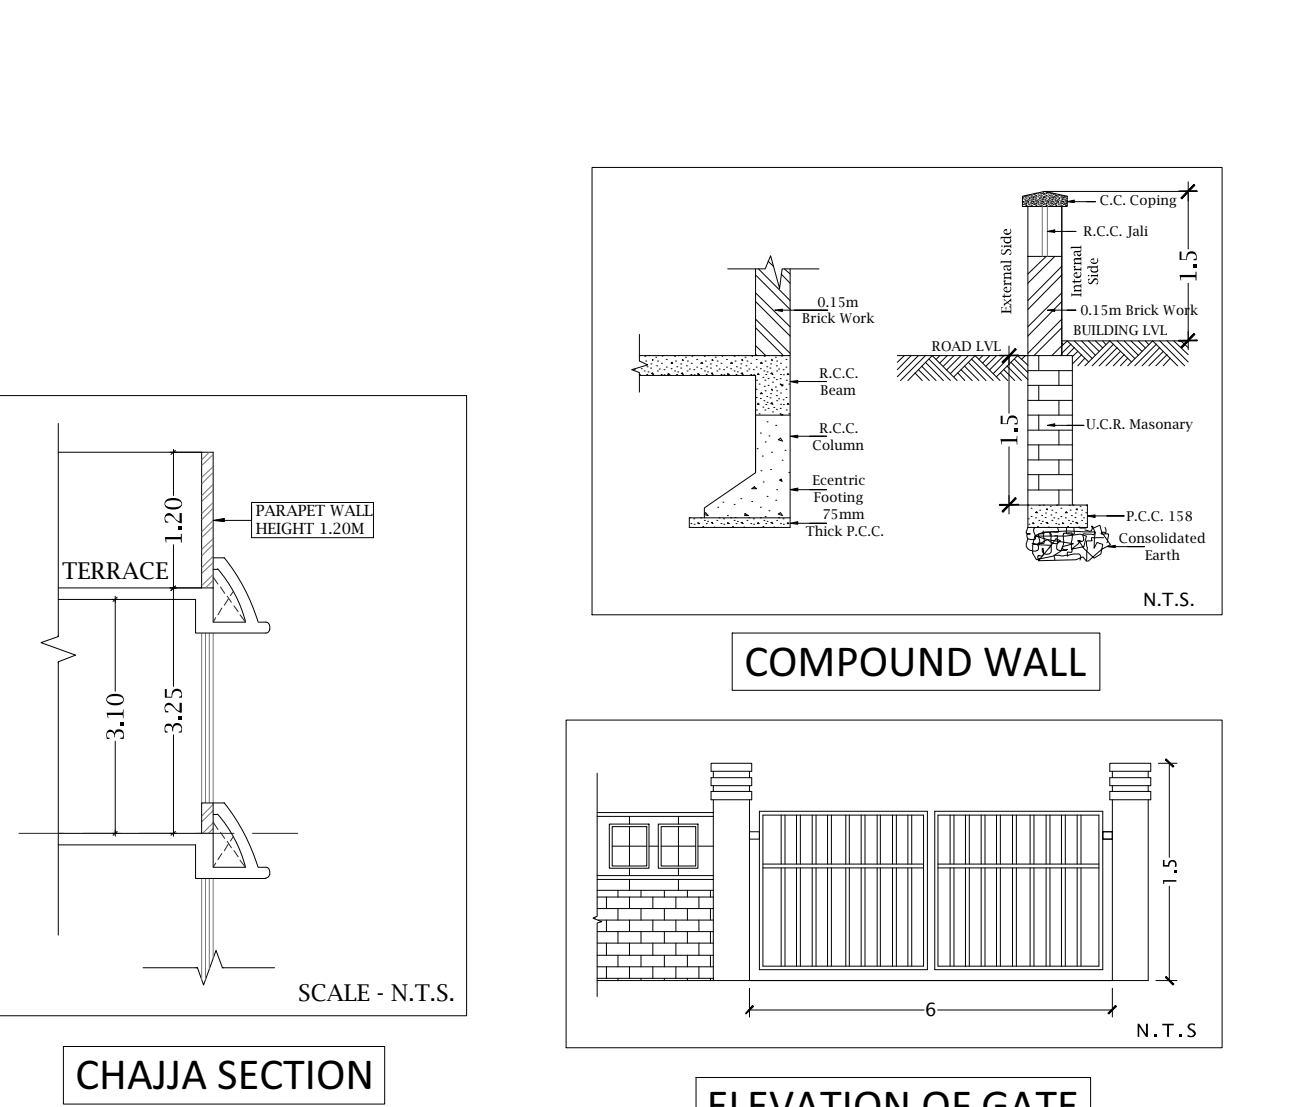


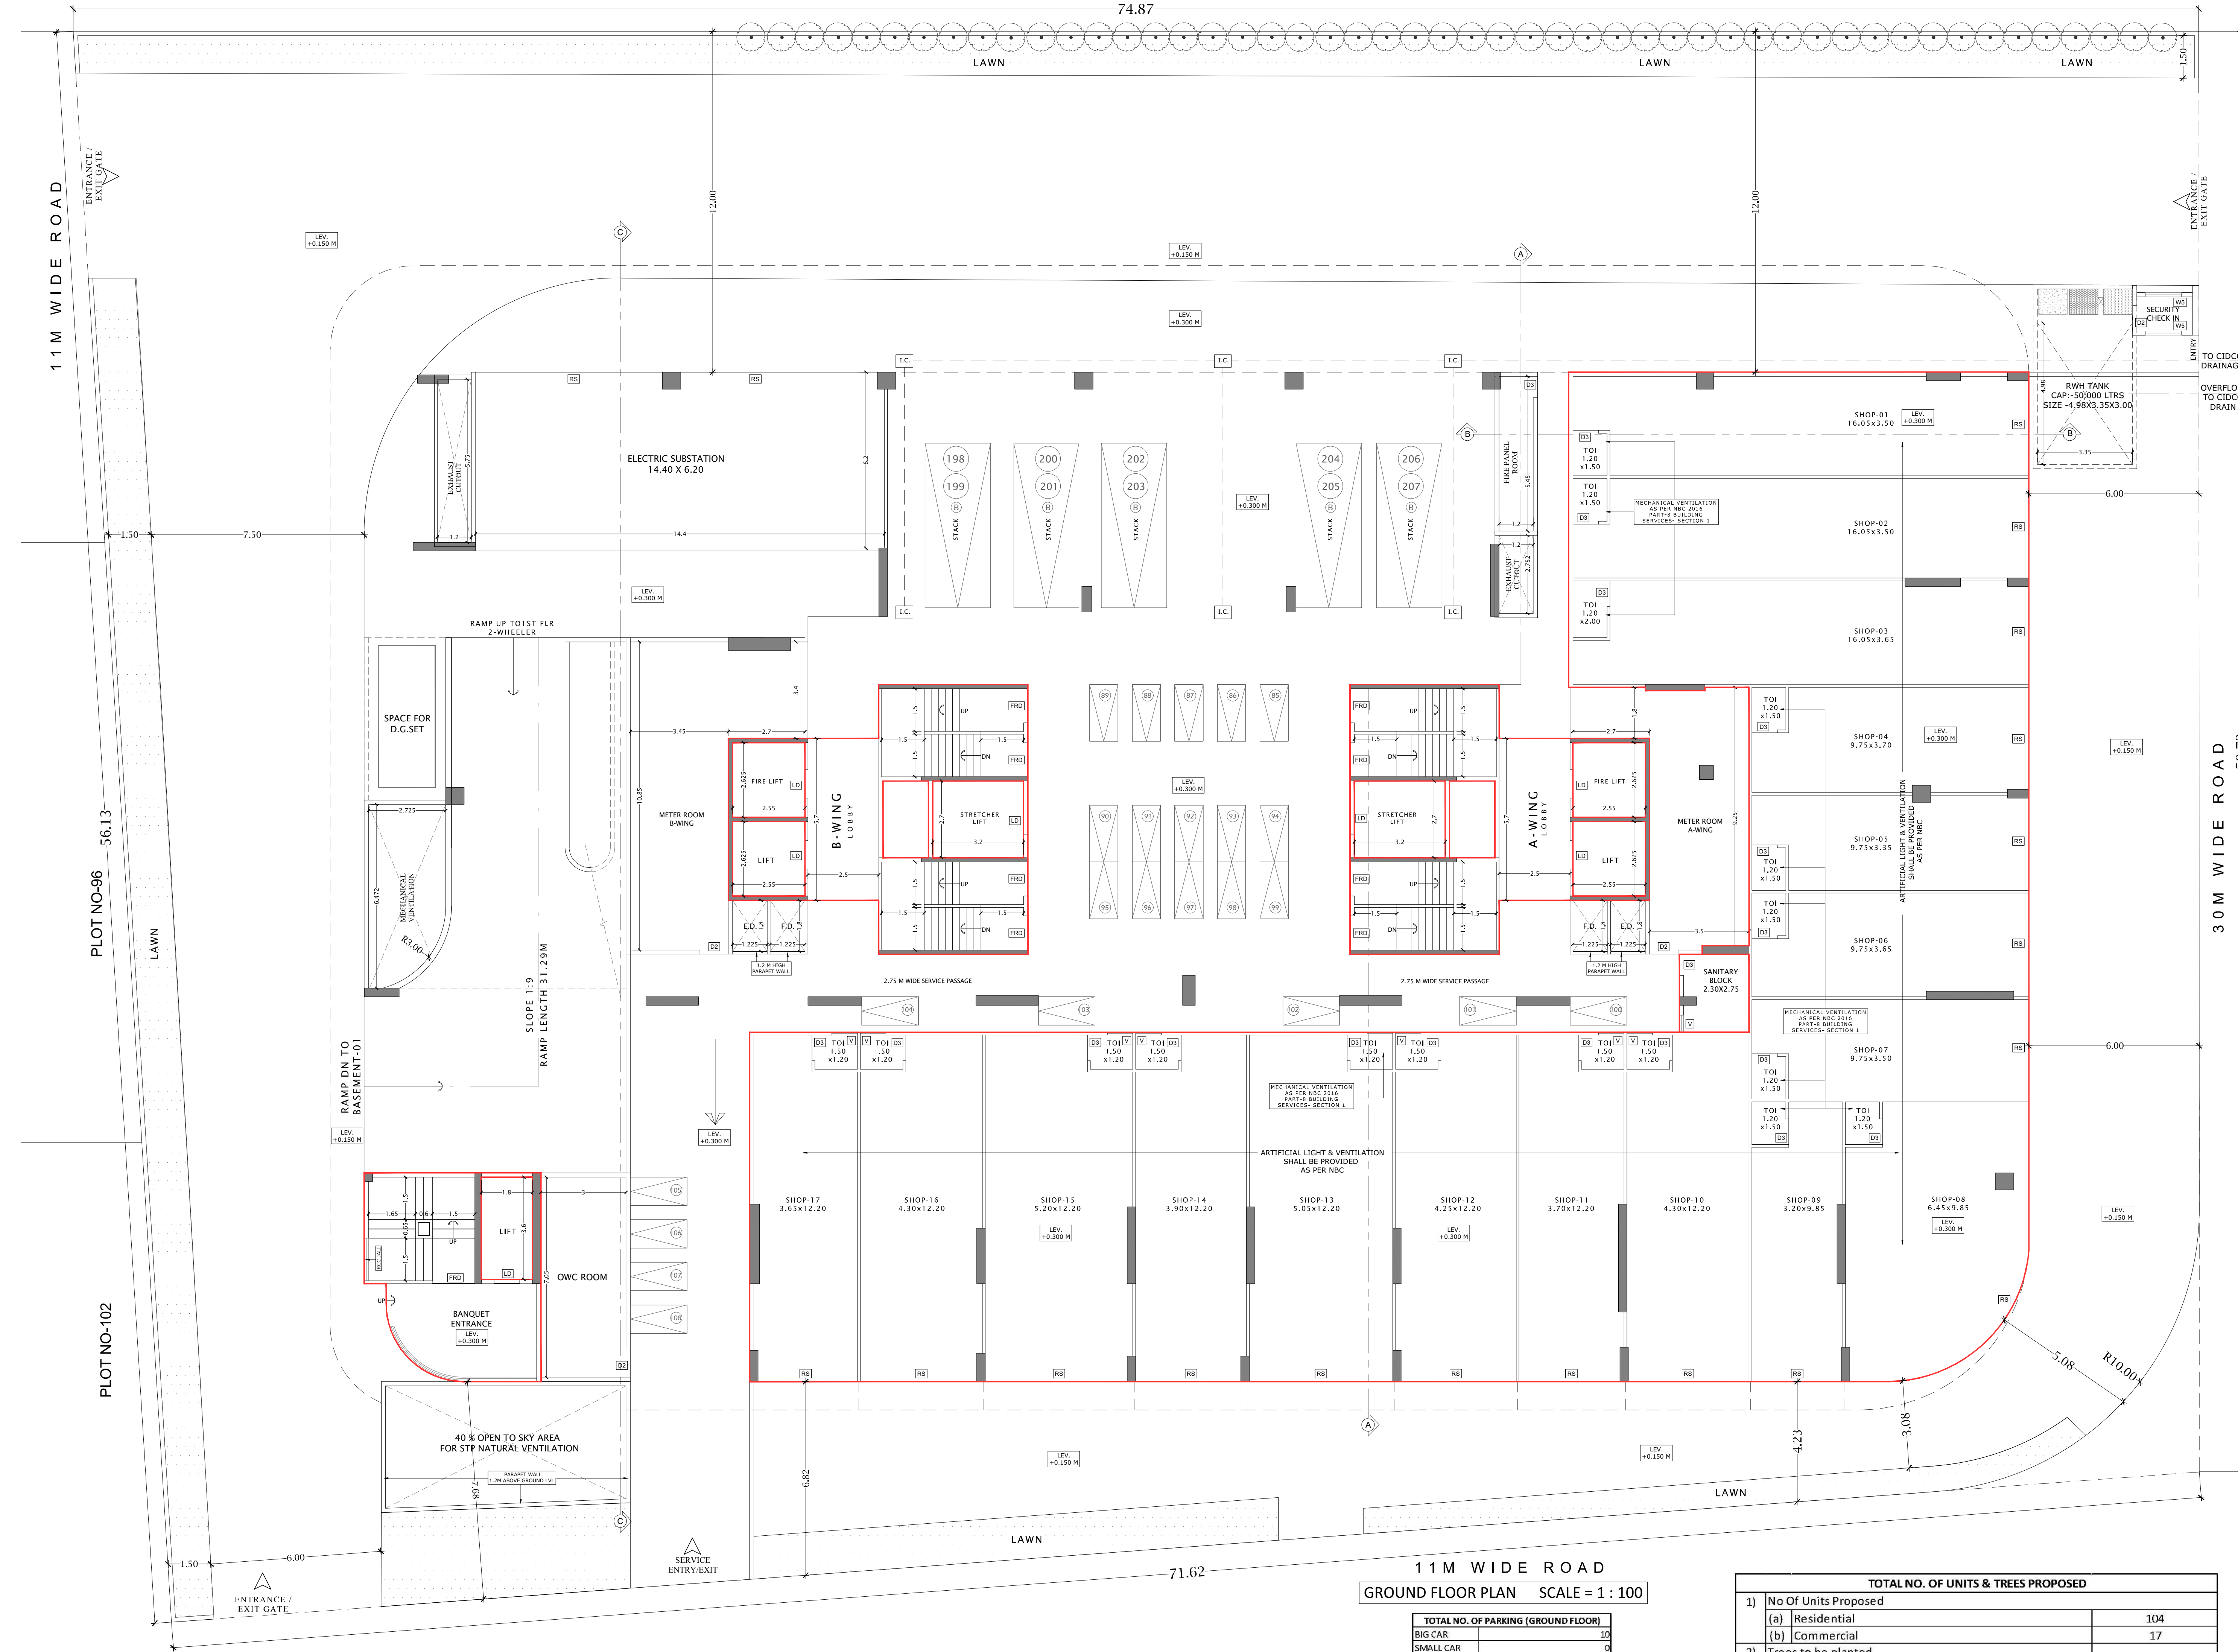

TOTAL NO. OF UNITS & TREES PROPOSED	
1) No of Units Proposed	
(a) Residential	104
(b) Commercial	17
2) Trees to be planted	
(a) Trees to be planted against plot area [Plot Area / 100]	49
(b) Trees to be planted against Trees Felled [Nos x 5]	0
Total nos. of Trees to be planted (2a + 2b)	49
3) Permissible Airport Height:	65.400M
Proposed Building Top level:	65.400M
Height of Building upto Terrace level:	63.200M

TENEMENTS AREA STATEMENT OF INDIVIDUAL UNIT					
FLOOR	SHOP / FLAT NO.	NO OF FLATS	BUILT UP AREA OF FLAT (sq. ft.)	AREA CARPET AREA (sq. ft.)	USABLE CARPET AREA (sq. ft.)
GROUND	1	1	58.873	56.231	56.231
	2	1	58.873	56.231	56.231
	3	1	58.873	56.231	56.231
	4	1	58.873	56.231	56.231
	5	1	58.873	56.231	56.231
	6	1	58.873	56.231	56.231
	7	1	58.873	56.231	56.231
	8	1	58.873	56.231	56.231
	9	1	58.873	56.231	56.231
	10	1	58.873	56.231	56.231
	11	1	58.873	56.231	56.231
	12	1	58.873	56.231	56.231
	13	1	58.873	56.231	56.231
	14	1	58.873	56.231	56.231
	15	1	58.873	56.231	56.231
	16	1	58.873	56.231	56.231
	17	1	58.873	56.231	56.231
TOTAL SHOPS			17		838.456
2ND FLOOR	201	1	132.360	125.012	125.012
	202	1	132.360	125.012	125.012
	203	1	132.360	125.012	125.012
	204	1	132.360	125.012	125.012
3RD TO 15TH FLOOR	301, 401, 501, 601, 701, 801, 901, 1001, 1101, 1201, 1301, 1401, 1501	13	132.360	125.012	125.012
	302, 402, 502, 602, 702, 802, 902, 1002, 1102, 1202, 1302, 1402, 1502	13	132.360	125.012	125.012
	303, 403, 503, 603, 703, 803, 903, 1003, 1103, 1203, 1303, 1403, 1503	13	132.360	125.012	125.012
	304, 404, 504, 604, 704, 804, 904, 1004, 1104, 1204, 1304, 1404, 1504	13	132.360	125.012	125.012
16TH FLOOR	1601	1	132.360	125.012	125.012
	1602	1	132.360	125.012	125.012
	1603	1	132.360	125.012	125.012
	1604	1	132.360	125.012	125.012
17TH & 18TH FLOOR	1701, 1801	2	132.360	125.012	125.012
	1702, 1802	2	132.360	125.012	125.012
	1703, 1803	2	132.360	125.012	125.012
	1704, 1804	2	132.360	125.012	125.012
TOTAL FLATS			52		2708.456
TOTAL SHOPS			17		838.456
TOTAL			69		3546.912

TENEMENTS AREA STATEMENT OF INDIVIDUAL UNIT					
FLOOR	SHOP / FLAT NO.	NO OF FLATS	BUILT UP AREA OF FLAT (sq. ft.)	AREA CARPET AREA (sq. ft.)	USABLE CARPET AREA (sq. ft.)
GROUND	1	1	58.873	56.231	56.231
	2	1	58.873	56.231	56.231
	3	1	58.873	56.231	56.231
	4	1	58.873	56.231	56.231
	5	1	58.873	56.231	56.231
	6	1	58.873	56.231	56.231
	7	1	58.873	56.231	56.231
	8	1	58.873	56.231	56.231
	9	1	58.873	56.231	56.231
	10	1	58.873	56.231	56.231
	11	1	58.873	56.231	56.231
	12	1	58.873	56.231	56.231
	13	1	58.873	56.231	56.231
	14	1	58.873	56.231	56.231
	15	1	58.873	56.231	56.231
	16	1	58.873	56.231	56.231
	17	1	58.873	56.231	56.231
TOTAL SHOPS			17		838.456
2ND FLOOR	201	1	132.360	125.012	125.012
	202	1	132.360	125.012	125.012
	203	1	132.360	125.012	125.012
	204	1	132.360	125.012	125.012
3RD TO 15TH FLOOR	301, 401, 501, 601, 701, 801, 901, 1001, 1101, 1201, 1301, 1401, 1501	13	132.360	125.012	125.012
	302, 402, 502, 602, 702, 802, 902, 1002, 1102, 1202, 1302, 1402, 1502	13	132.360	125.012	125.012
	303, 403, 503, 603, 703, 803, 903, 1003, 1103, 1203, 1303, 1403, 1503	13	132.360	125.012	125.012
	304, 404, 504, 604, 704, 804, 904, 1004, 1104, 1204, 1304, 1404, 1504	13	132.360	125.012	125.012
16TH FLOOR	1601	1	132.360	125.012	125.012
	1602	1	132.360	125.012	125.012
	1603	1	132.360	125.012	125.012
	1604	1	132.360	125.012	125.012
17TH & 18TH FLOOR	1701, 1801	2	132.360	125.012	125.012
	1702, 1802	2	132.360	125.012	125.012
	1703, 1803	2	132.360	125.012	125.012
	1704, 1804	2	132.360	125.012	125.012
TOTAL FLATS			52		2708.456
TOTAL SHOPS			17		838.456
TOTAL			69		3546.912

GROSS BUILT UP AREA STATEMENT					
FLOOR	BUA AREA	STILT/PODIUM	NON FSI AREA	REFUGE AREA	GRAND TOTAL
Basement-1	0	3044.458	0.000	0.000	3044.458
Basement-2	0	3023.070	0.000	0.000	3023.070
Basement-3	0	3094.763	0.000	0.000	3094.763
GROUND	998.495	1322.759	26.960	0.000	2348.214
1ST	345.409	1038.120	0.000	0.000	1383.529
2ND	1437.392	0.000	182.816	0.000	1620.208
3RD	1195.337	0.000	153.575	0.000	1348.912
4TH	1195.337	0.000	153.575	0.000	1348.912
5TH	1195.337	0.000	153.575	0.000	1348.912
6TH	1195.337	0.000	153.575	0.000	1348.912
7TH	1195.337	0.000	153.575	60.510	1409.422
8TH	1195.337	0.000	153.575	0.000	1348.912
9TH	1195.337	0.000	153.575	60.510	1409.422
10TH	1195.337	0.000	153.575	0.000	1348.912
11TH	1195.337	0.000	153.575	60.510	1409.422
12TH	1195.337	0.000	153.575	0.000	1348.912
13TH	1195.337	0.000	153.575	60.510	1409.422
14TH	1195.337	0.000	153.575	0.000	1348.912
15TH	1195.337	0.000	153.575	60.510	1409.422
16TH	1195.337	0.000	153.575	0.000	1348.912
17TH	1195.337	0.000	153.575	60.510	1409.422
18TH	1195.337	0.000	153.575	0.000	1348.912
TERRACE	0.000	0.000	299.019	0.000	299.019
TOTAL	21906.69	11523.180	2942.502	363.060	36735.434

LIGHT AND VENTILATION STATEMENT					
Sr.	ROOM	TYPE	SIZE OF ROOM	PROPOSED AREA	MINIMUM AGGREGATE AREA FOR HABITABLE ROOM - 1/30th & 0.30sqm. WITH ONE DIMENSION OF ROOM FOR BATH W.C. TOILET
1	LIVING	MAX SIZE	9.25X6.30	59.322	5.932
2	BED	MIN SIZE	6.95X3.65	25.367	2.537
3	KITCHEN	MAX SIZE	3.65X4.20	15.330	2.263
4	TOILET	MIN SIZE	3.35X4.25	14.237	1.424
5	TOILET	MAX SIZE	4.25X2.75	11.687	1.169
6	TOILET	MIN SIZE	3.65X3.65	13.322	1.332
7	TOILET	MAX SIZE	1.85X3.55	6.567	0.900
8	TOILET	MIN SIZE	1.85X3.55	6.567	0.900
9	TOILET	MAX SIZE	1.85X3.55	6.567	0.900
10	TOILET	MIN SIZE	1.85X3.55	6.567	0.900
69	TOILET	MAX SIZE	1.85X3.55	6.567	0.900