


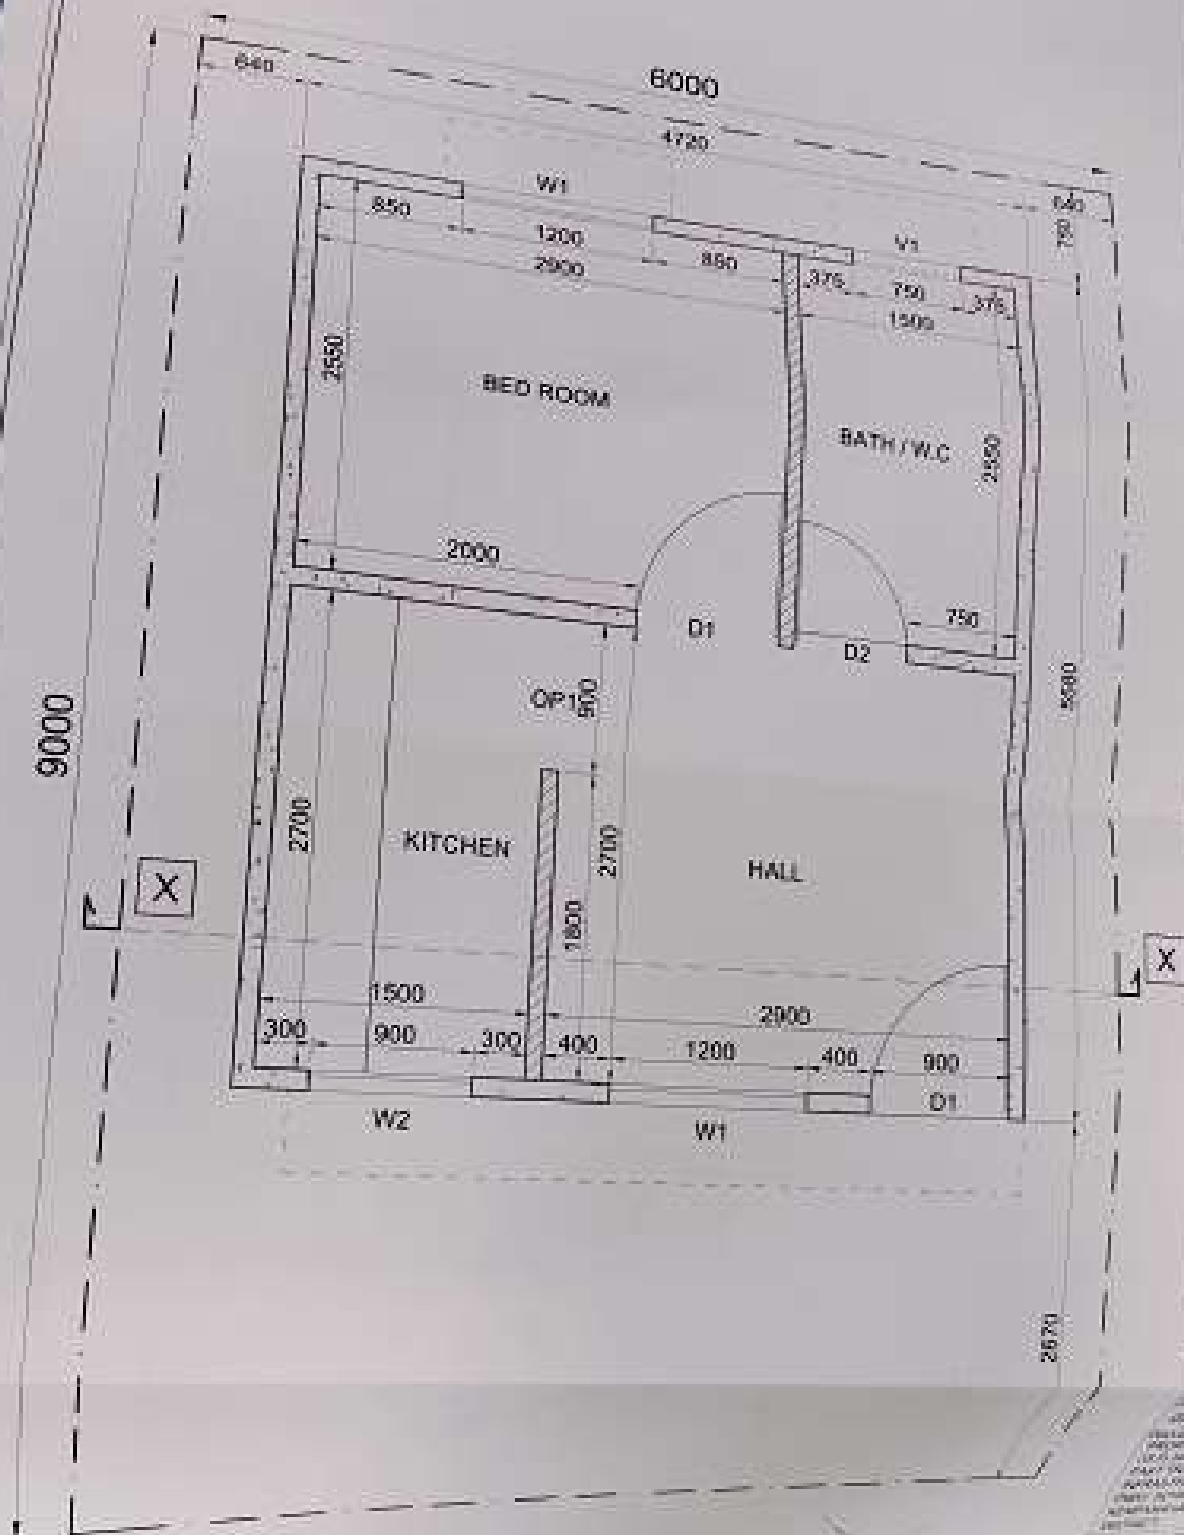

GROUND FLOOR PLAN

Project Director:

