


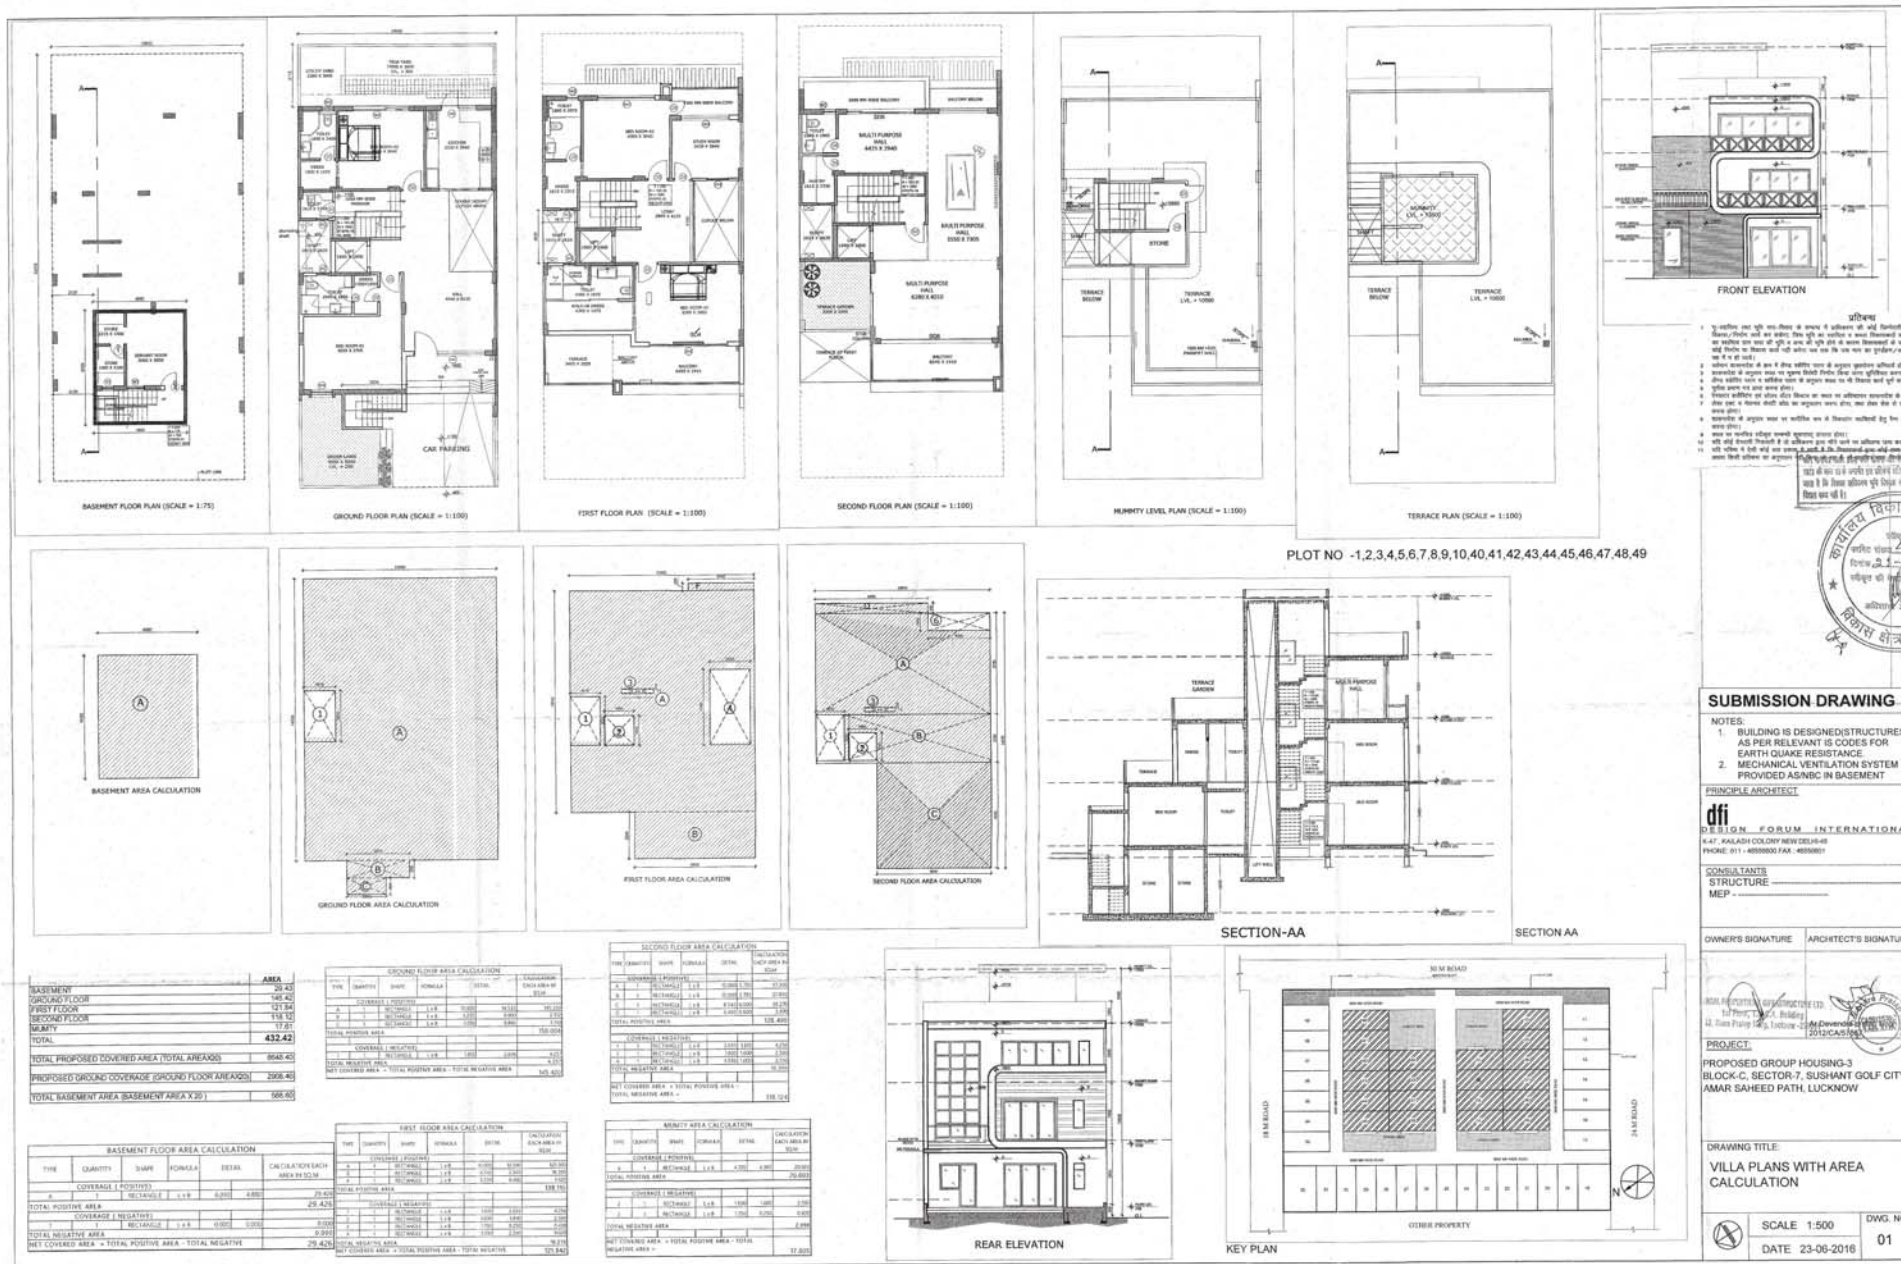





SUBMISSION DRAWING

- NOTES:
1. BUILDING IS DESIGNED/STRUCTURES AS PER RELEVANT IS CODES FOR EARTH QUAKE RESISTANCE.
 2. MECHANICAL VENTILATION SYSTEM PROVIDED ASBNC IN BASEMENT

PRINCIPLE ARCHITECT
dfi
 DESIGN FORUM INTERNATIONAL
 PHONE: 011-48898800 FAX: 48898801

CONSULTANTS
 STRUCTURE
 MEP


OWNERS SIGNATURE _____ ARCHITECT'S SIGNATURE _____

PROJECT
 PROPOSED GROUP HOUSING-3
 BLOCK-C, SECTOR-7, SUSHANT GOLF CITY,
 AMAR SAHEED PATH, LUCKNOW

DRAWING TITLE
VILLA PLANS WITH AREA CALCULATION

SCALE 1:500
 DATE 23-06-2016
 DWG. NO. 01



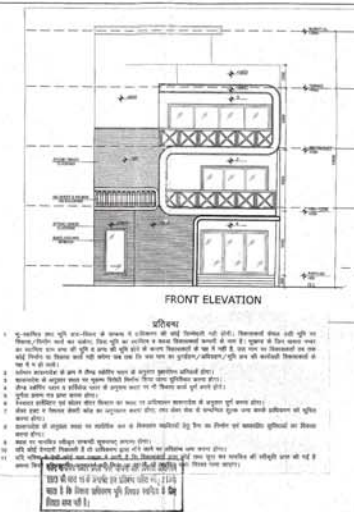

