
BLOG HT: 14.50.MT

NO OF PLOORS: 6 Are V V V V RAIN WATER HARVESTING V 9.00 MT WIDE EXISTING 9.00 MT WIDE PROPOSED ROAD

AREA OF PLOT (Minimum)


DEDUCTION FOR NET PLOT AREA

ROAD AFFECTED AREA /ROAD WIDENING AREA 

1. Commencement Notice shall be submitted by the applicant before commencement of the building U/s 440 of HMC Act.
2. Completion Notice shall be submitted after completion of the building & obtain occupancy certificate U/s 455 of HMC Act.
3. Occupancy Certificate is compulsory before occupying any building.
4. Public Amenities such as Water Supply, Electricity Connections will be provided only on production of occupancy certificate. 4. Public Amenities such as Water Supply, Electricity Connections will be provided only on production of occupancy certificate.
 5. Prior Approval should be obtained separately for any modification in the construction.
 6. Tree Plantation shall be done along the periphery and also in front of the premises.
 7. Tot-lot shall be fenced and shall be maintained as greenery at owners cost before issue of occupancy certificate.
 8. Rain Water Harvesting Structure (percolation pit) shall be constructed.
 9. Space for Transformer shall be provided in the site keeping the safety of the residents in view.
 10. Garbage House shall be made within the premises
 11. Cellar and stilts approved for parking in the plan should be used exclusively for parking of vehicles without partition walls & rolling shutters and the same should not be converted or misused for any other purpose at any time in future as per undertaking submitted.
 12. No. of units as sanctioned shall not be increased without prior approval of GHMC at any time in future
 13. This sanction is accorded on surrendering of Road affected portion of the site to GHMC free of cost with out claiming any compensation at any time as per the undertaking submitted.
 14. Strip of greenery on periphery of the site shall be maintained as per rules.
 15. Stocking of Building Materials on footpath and road margin causing obstruction to free movement of public & vehicles shall not be done, failing which permission is liable to be suspended.
 16. The permission accorded does not bar the application or provisions of Urban Land Ceiling & Regulations Act 1976.
 17. The Developer / Builder / Owner to provide service road wherever required with specified standards at their own cost.
 18. A safe distance of minimum 3.0mts. Vertical and Horizontal Distance between the Building & High Tension Electrical Lines a



Note: All dimensions are in meters.

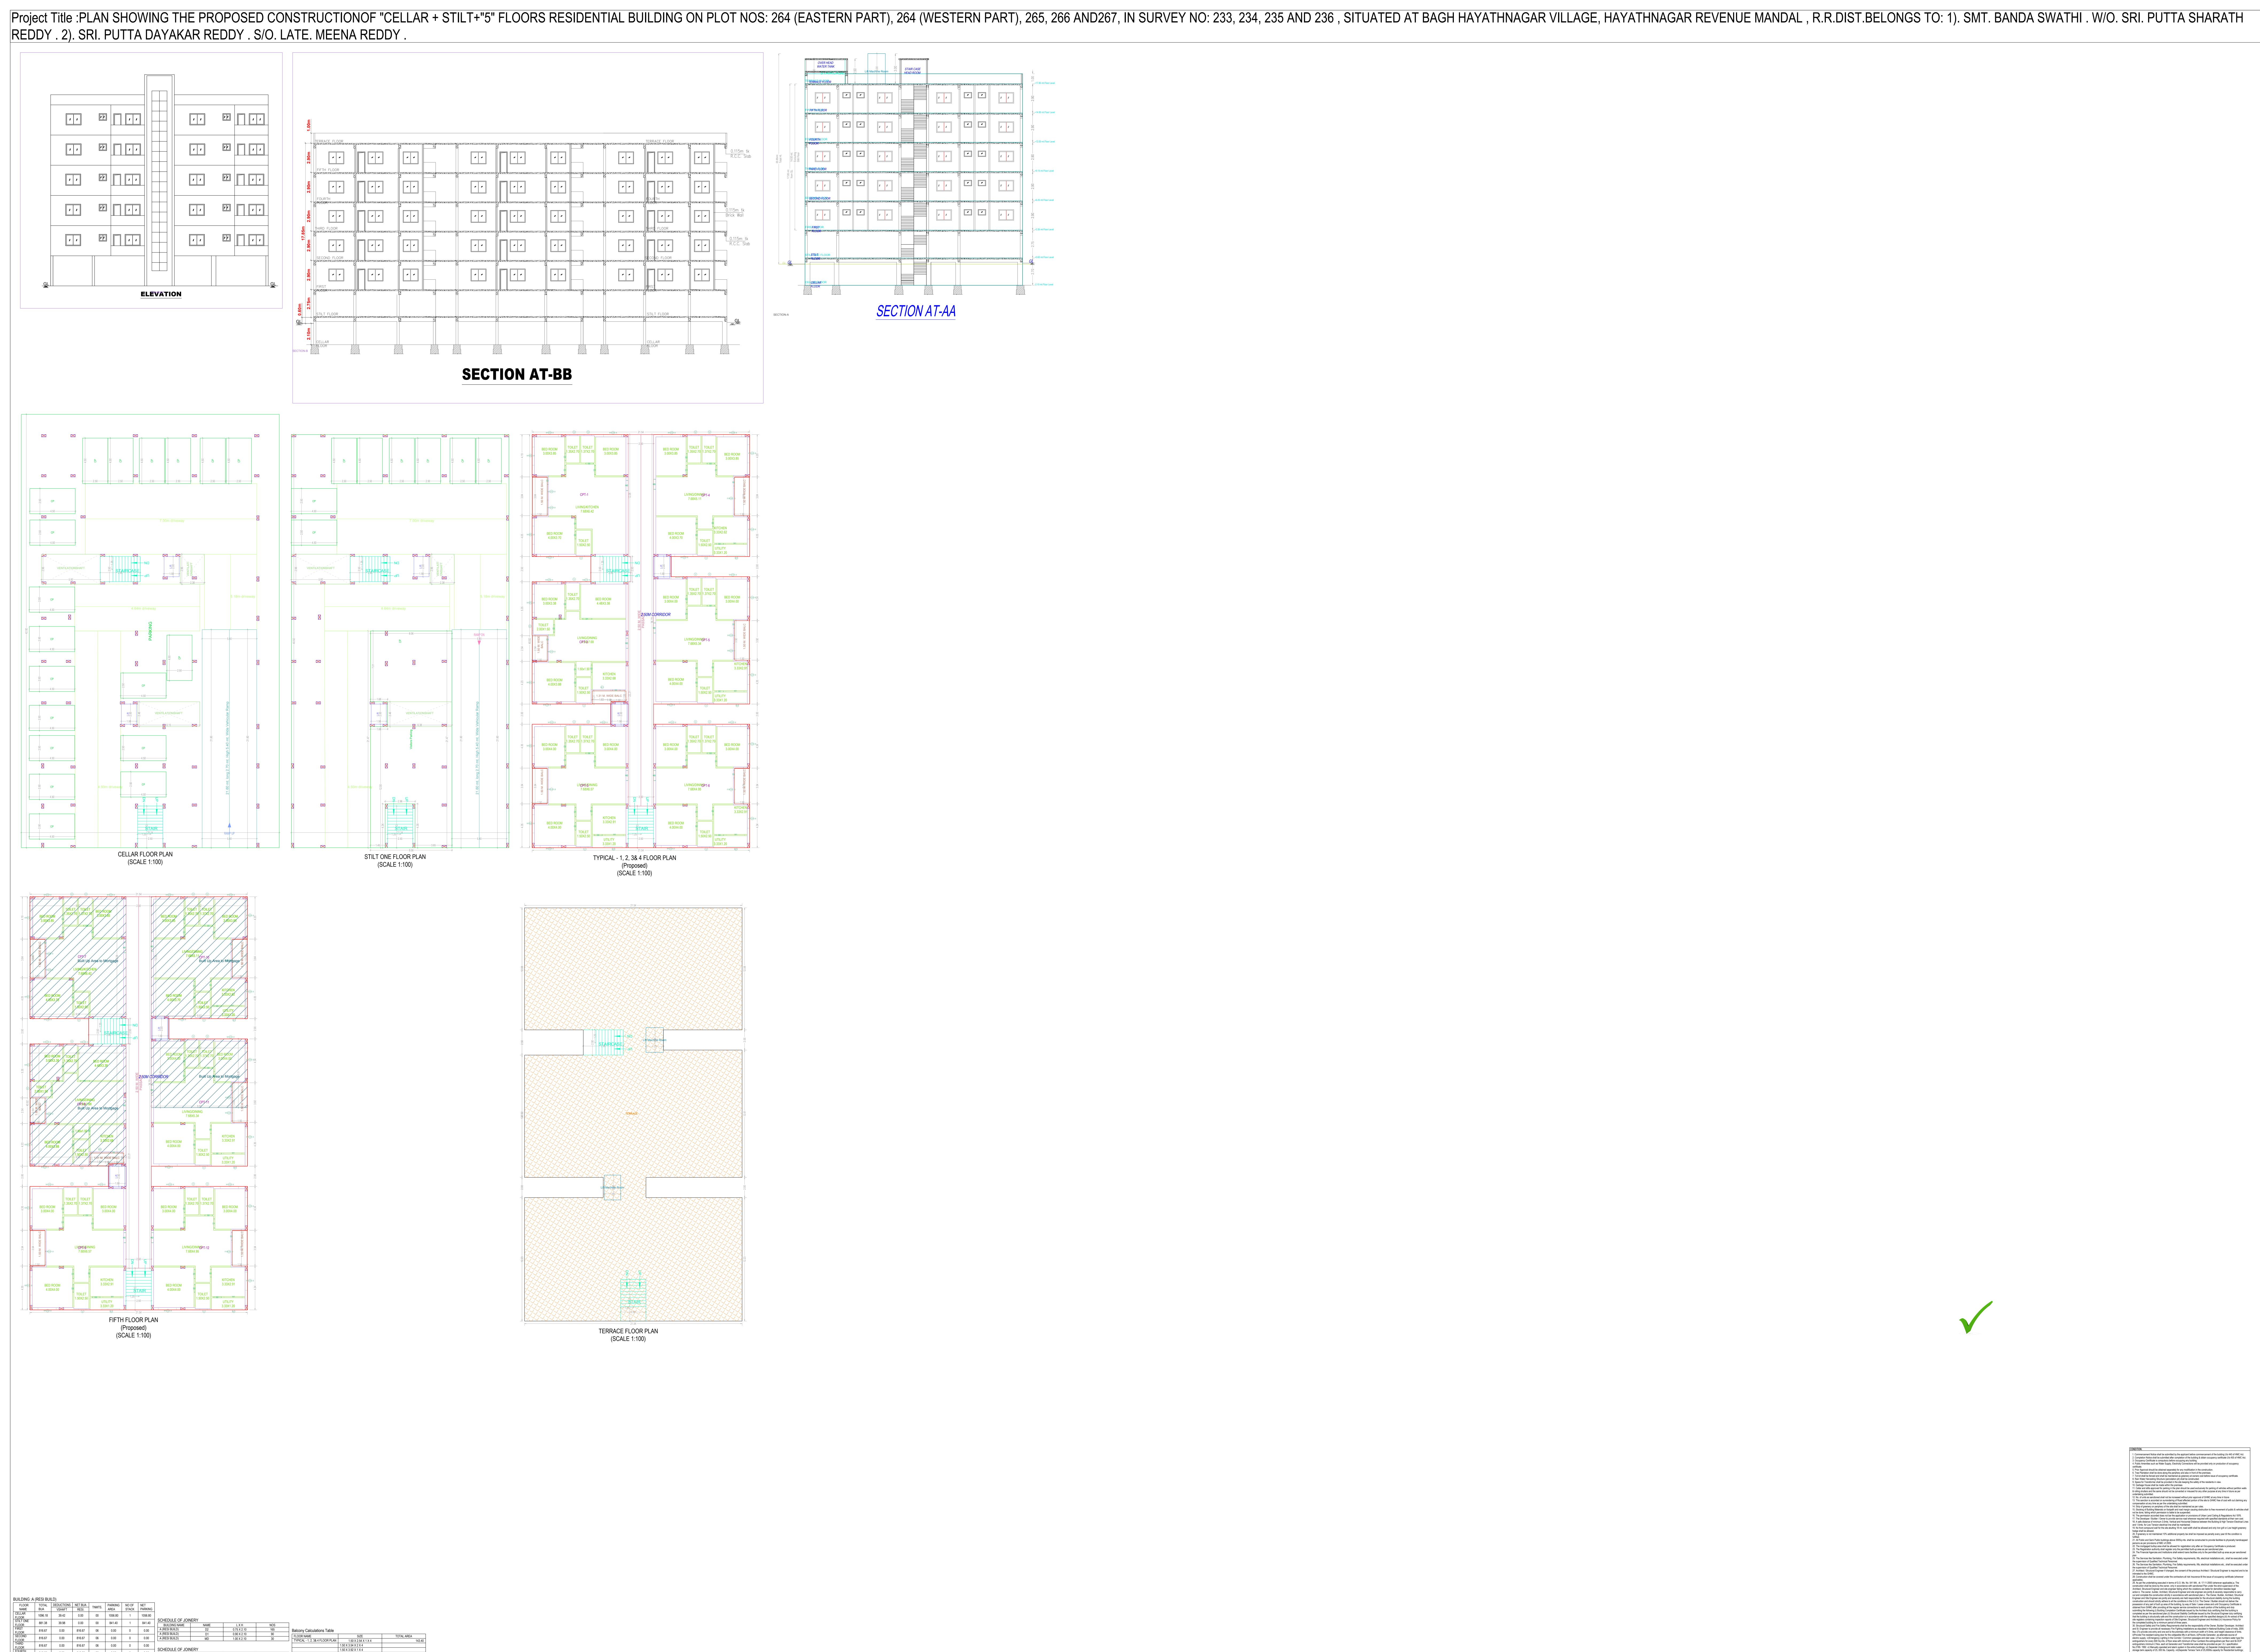


FILE DETAILS

LTP NAME: DASARI KOTESWARARAO

LTP LICENCE NO: DATE: 22-06-2023

FILE NO: TS/043362/2023 SHEET NO.: 2 / 2

SHEET NAME: Building Plan Details