


KHASRA PLAN SCALE:- 1:3960

PRODUCED BY AN AUTODESK EDUCATIONAL PRODUCT

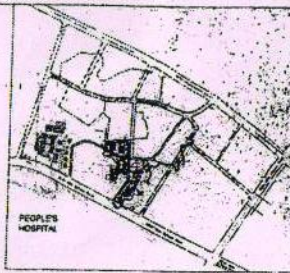

LOCATION PLAN
SCALE:- N.T.S.

STATEMENT OF AREAS

1 TOTAL LAND AREA	63930 SQM
2 PLOT RESERVED FOR P. SCHOOL	6.593 HECT
3 BALANCE LAND AREA	4004 SQM
4 PERMISSIBLE FAR (1:2.0)	61926 SQM
5 PERM GROUND COVERAGE	123651.32 SQM
6 AREA UNDER OPEN & SERVICES	18577.73 SQM
7 TOTAL DWELLING UNITS	1720
8 PERMISSIBLE HEIGHT	30 M
9 SETBACKS	FRONT: 12 M SIDES: 7.5 M REAR: 7.5 M

PARKING CALCULATIONS
ECS REQUIRED - 123651.3/100 = 1236.5137
(ONE ECS PER 100SQM OF FAR)
SAY = 1237 ECS

PARKING AREA PROVIDED

AREA (SQM)	NUMBER OF FLOORS	TOTAL B.U. AREA	ECS
40068	2	40068	1336
TOTAL			1336

① ECS PER 100 SQM OF C.U.A.

(A) OPEN @ 1 ECS PER 25 SQM

(B) STULTS @ 1 ECS PER 10 SQM

(C) BASEMENTS @ 1 ECS PER 35 SQM

AREA RESERVED FOR EWS & LIG

	NUMBERS
A MAX DWELLING UNITS	1720
B MIN DWELLING UNITS FOR WEAKER SECTION (15% OF A)	258
C MIN DWELLING UNITS OF EWS (50% OF B)	155
D MIN DWELLING UNITS OF LIG (40% OF B)	109
E TOTAL BUILT AREA OF EWS & LIG UNITS	7688.4 SQM
F PLOT RESERVED FOR EWS/LIG	3844.2 SQM
G MAX FAR ALLOWED IN PLOT FOR EWS/LIG (1:2.0)	7688.40 SQM

OWNERSHIP DETAILS

S.No.	NAME	Share No.	Area in Hect.
1	SHRI SURESH N. VIJAY WARGIA	197	2.99
2	P.D.H INTERNATIONAL PVT.LTD THROUGH DIRECTOR SHRI SURESH N. VIJAY WARGIA	197	1.97
3	SHRI SURESH N. VIJAY WARGIA	207	2.33
4	P.D.H INTERNATIONAL PVT.LTD THROUGH DIRECTOR SHRI SURESH N. VIJAY WARGIA	612 PART	0.136
5	P.D.H INTERNATIONAL PVT.LTD THROUGH DIRECTOR SHRI SURESH N. VIJAY WARGIA	612 PART	0.022
	TOTAL		6.593

SCALE: 1:1000

NORTH: N

DATE: 03/04/2014

DRAWN BY: VAIDHI


MANOJ

MISRA

& ASSOCIATES

166, ZONE II, HP NAGAR, BHOGAL, 462001

2555410, 5274410, 9425201613

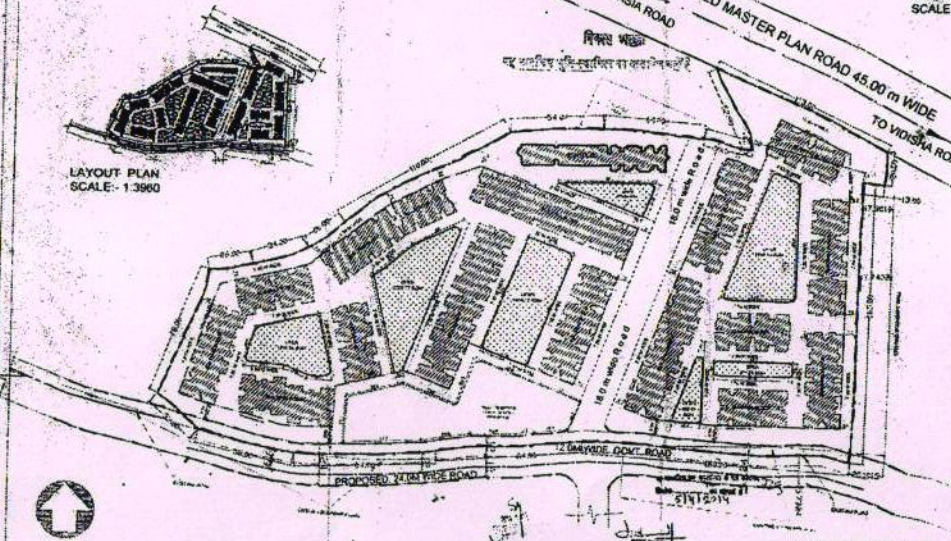

LAYOUT PLAN
SCALE:- 1:1000

PROPOSED LAYOUT PLAN FOR "PEOPLE'S HIGHRISE" ON KH.NO.19/1,192,20/1,67/1 PART,67/2 PART (6.5930 HECT.) AT VILLAGE RASALAKHEDI, SHOPAL

BELONGING TO:-
P.D.H INTERNATIONAL PVT.LTD. THROUGH DIRECTOR SHRI SURESH N. VIJAY WARGIA
S/O SHRI SHADAL VIJAYWARGIA, BHANPUR SHOPAL

COLONISER

OWNER

PLANNER

ARCHITECT


