

Stamp of Approval section containing official stamps and signatures.

PLOT AREA CALCULATION
SCALE 1:1000


Diagram showing three open spaces (1, 2, 3) with dimensions and area calculations.

Table with 4 columns: S.No, Floor, Length, Width, Total Area. Rows 1-4.

Table with 4 columns: S.No, Floor, Length, Width, Total Area. Rows 1-4.

Table with 4 columns: S.No, Floor, Length, Width, Total Area. Rows 1-4.

AMANORA NEO - LOWER BASEMENT
SCALE - 1:300

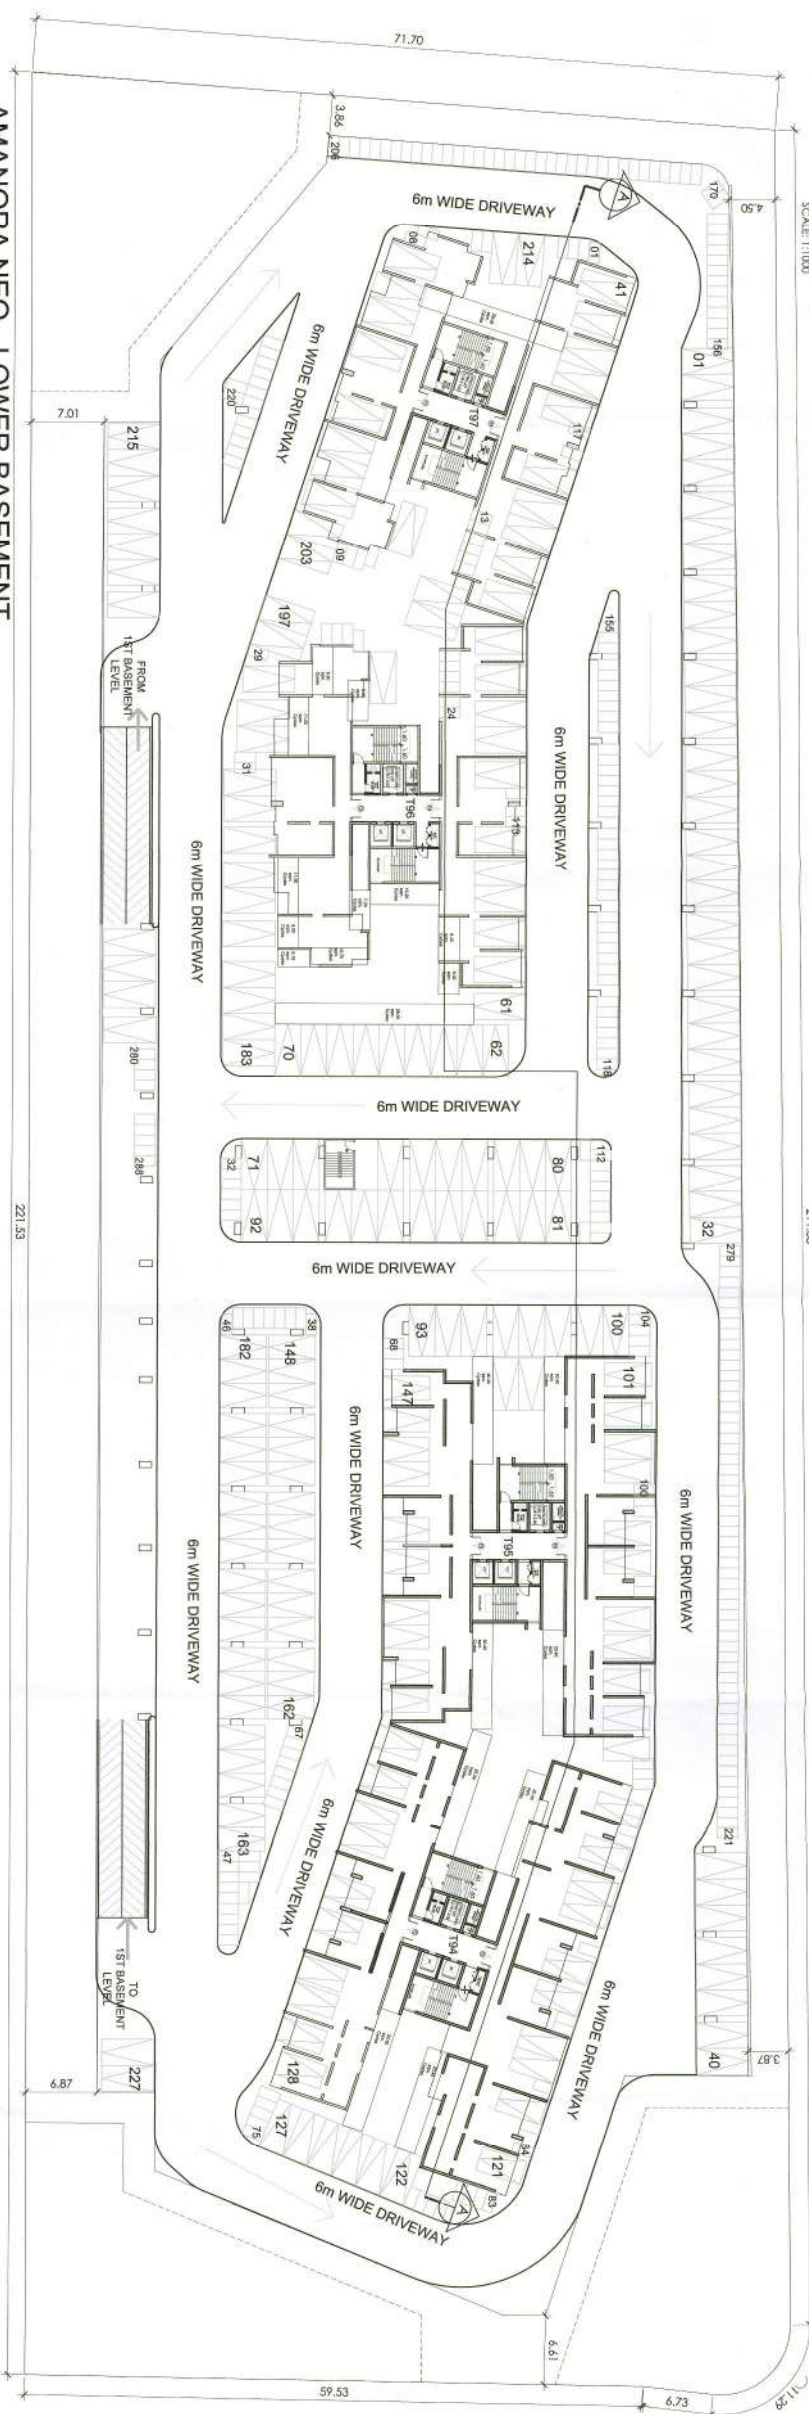

PLOT BOUNDARY 211.08

AMANORA NEO - UPPER BASEMENT
SCALE - 1:300



PLOT BOUNDARY 221.53

AREA STATEMENT

Table with 3 columns: NO., DESCRIPTION, AREA (SQ.M.). Rows 1-11.

OWNER:

DATE: 06-10-2015

ARCHITECTS:

RAVI'S KADAM
BACH, MARCH, A/LIA
Consulting Architect &
Urban Designer

PROJECT:

PROPOSED RESIDENTIAL
TOWERS
AT SECTOR NO. R26,