

SO\_full\_bleed\_4A0\_(1682.00\_x\_2378.00\_MM)

CONDITION

TS/063255/2024 SHEET NO.: 1 / 2

SHEET NAME: Layout Plan Details - Building Plan Details

BUILDING NAME BUILDING USE BUILDING SUBUSE BUILDING TYPE FLOOR DETAILS

Mortgage Area Details


Type of Mortgage

Building Name
Floor Name
Floor Name
Floor Name
Area Name
Required
Proposed
Required
Proposed
Required
Proposed
Proposed
Required
Proposed
Proposed
Required
Proposed
Required
Proposed
Proposed
Required
Proposed
Proposed
Required
Proposed
Prop

TOTAL PROPOSED BUILT UP AREA INCLUDING

BUILDING USE / BUILDING SUBUSE DETAIL

EXTENDED AREA OF ERSTWHILE HUDA (HMDA NEW AREAS / APPROVED LAYOUT AREAS

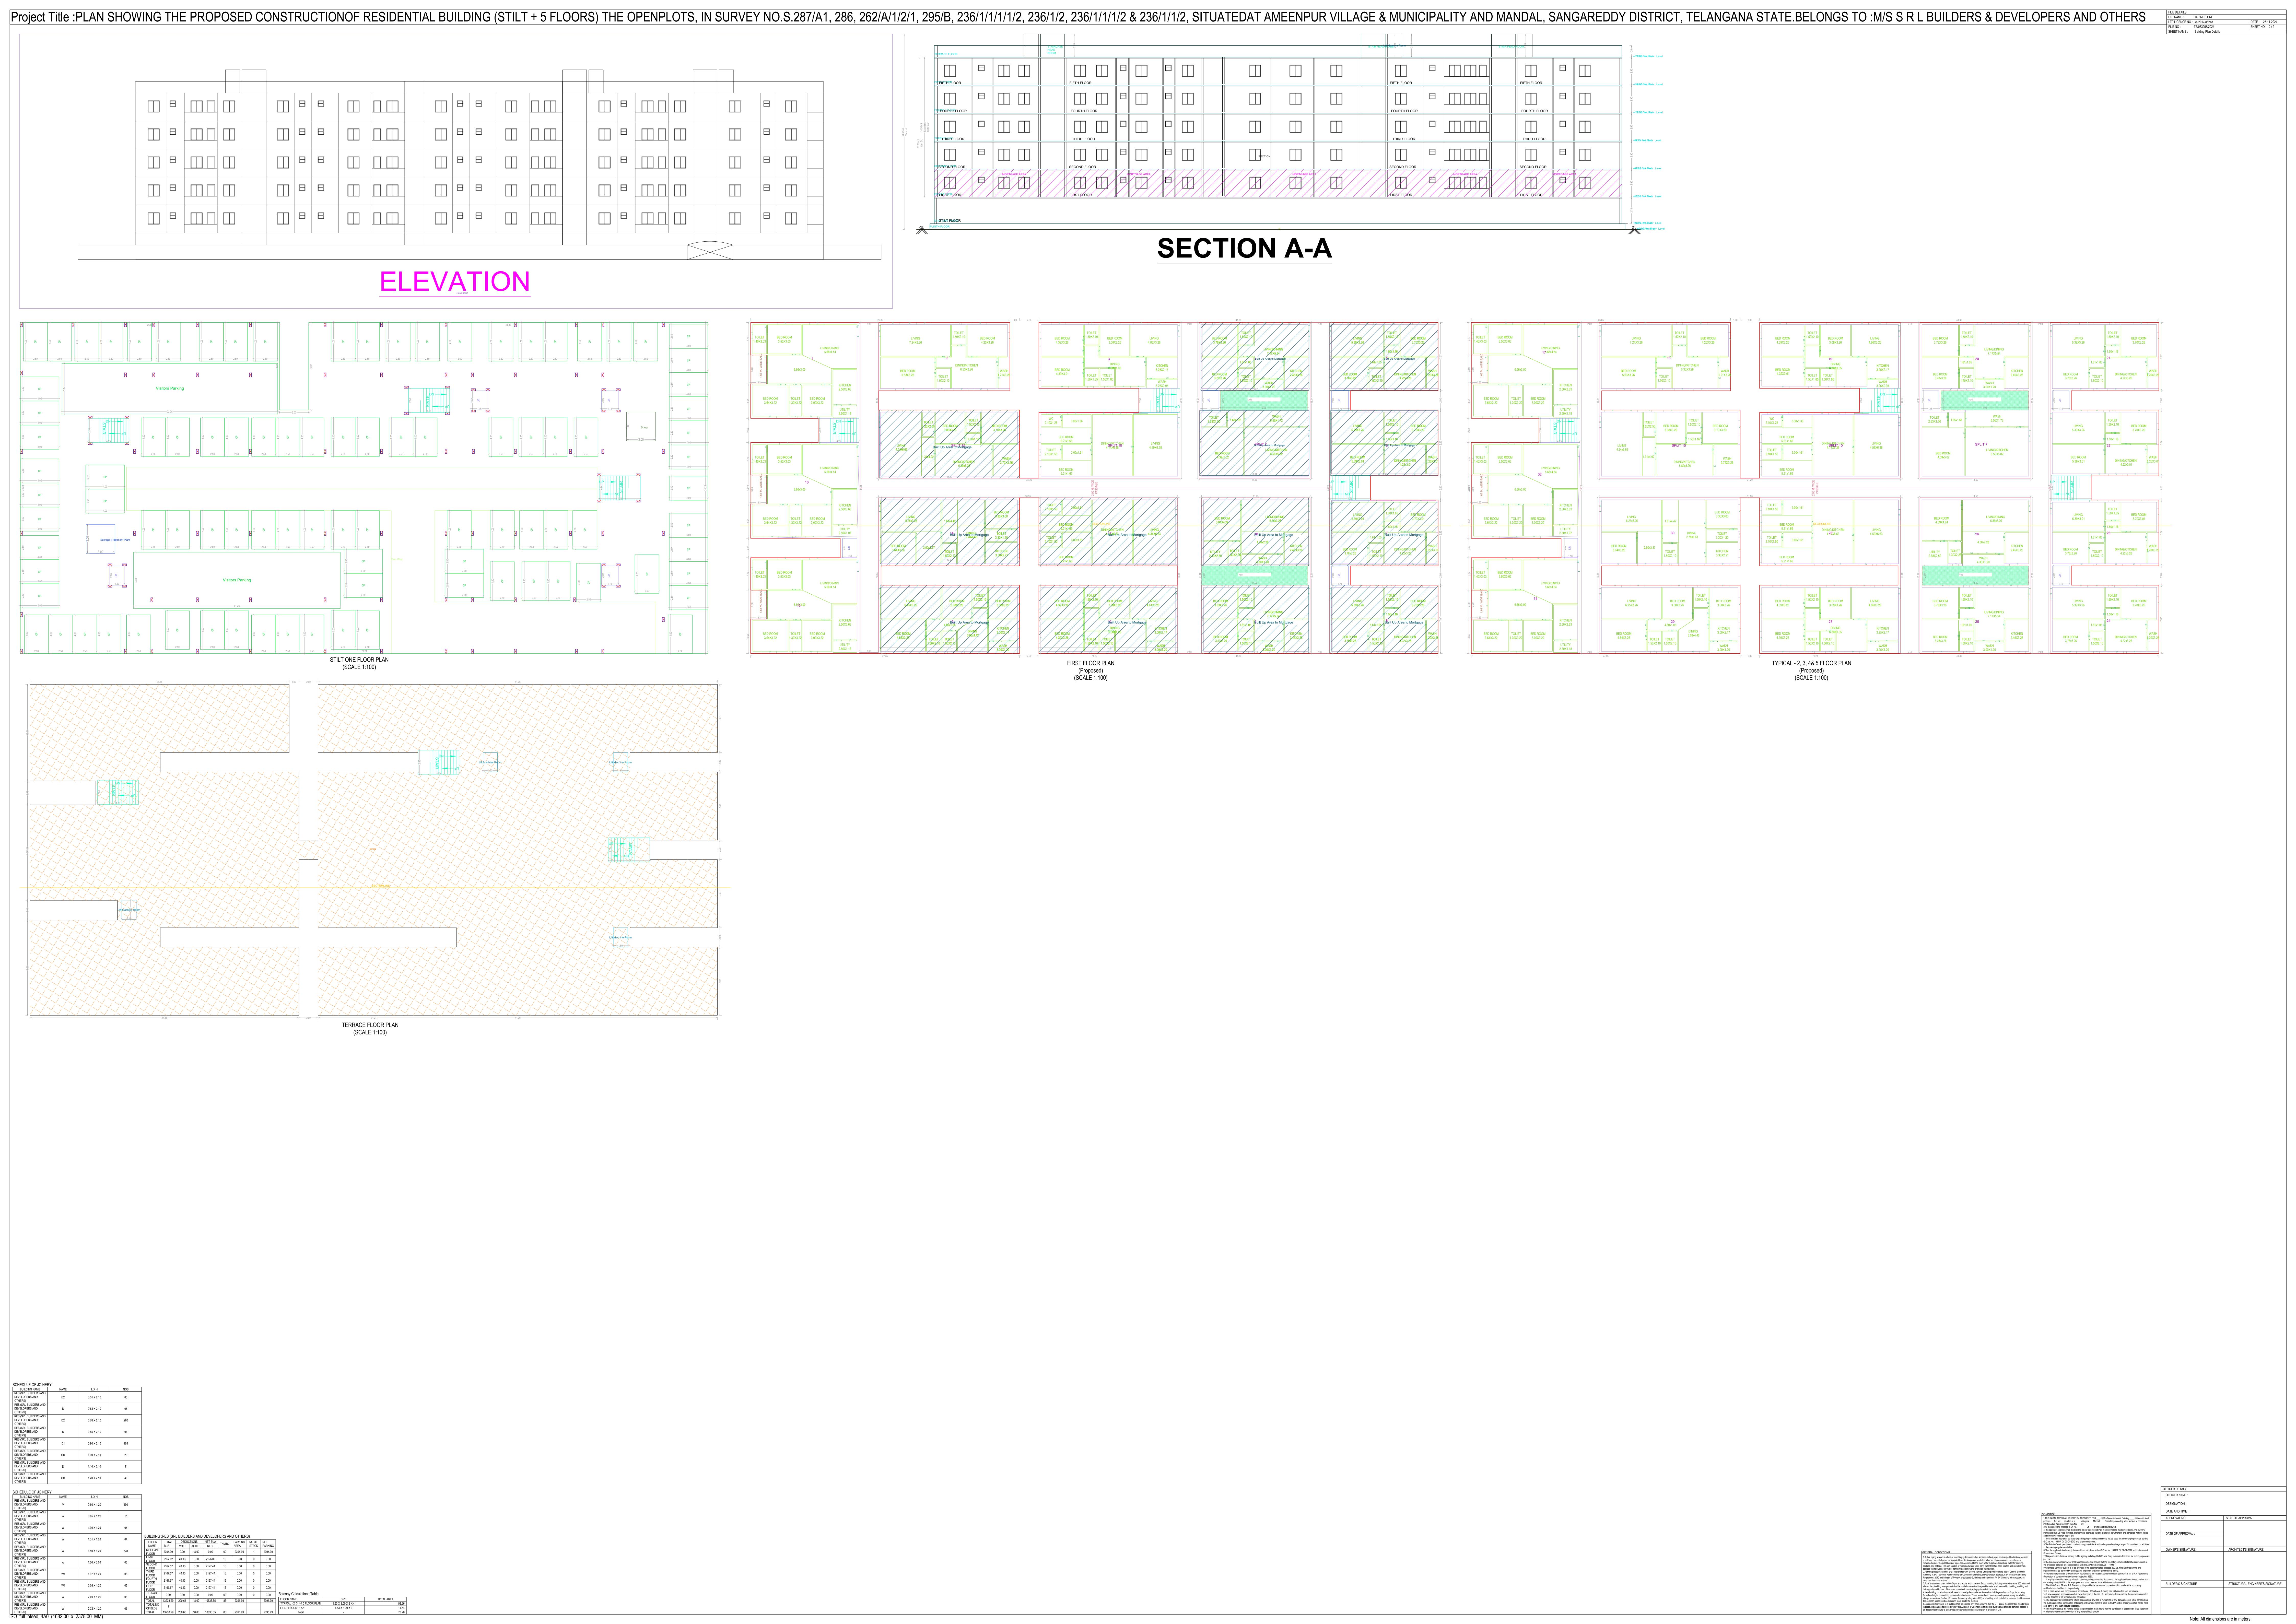

Note: All dimensions are in meters.