


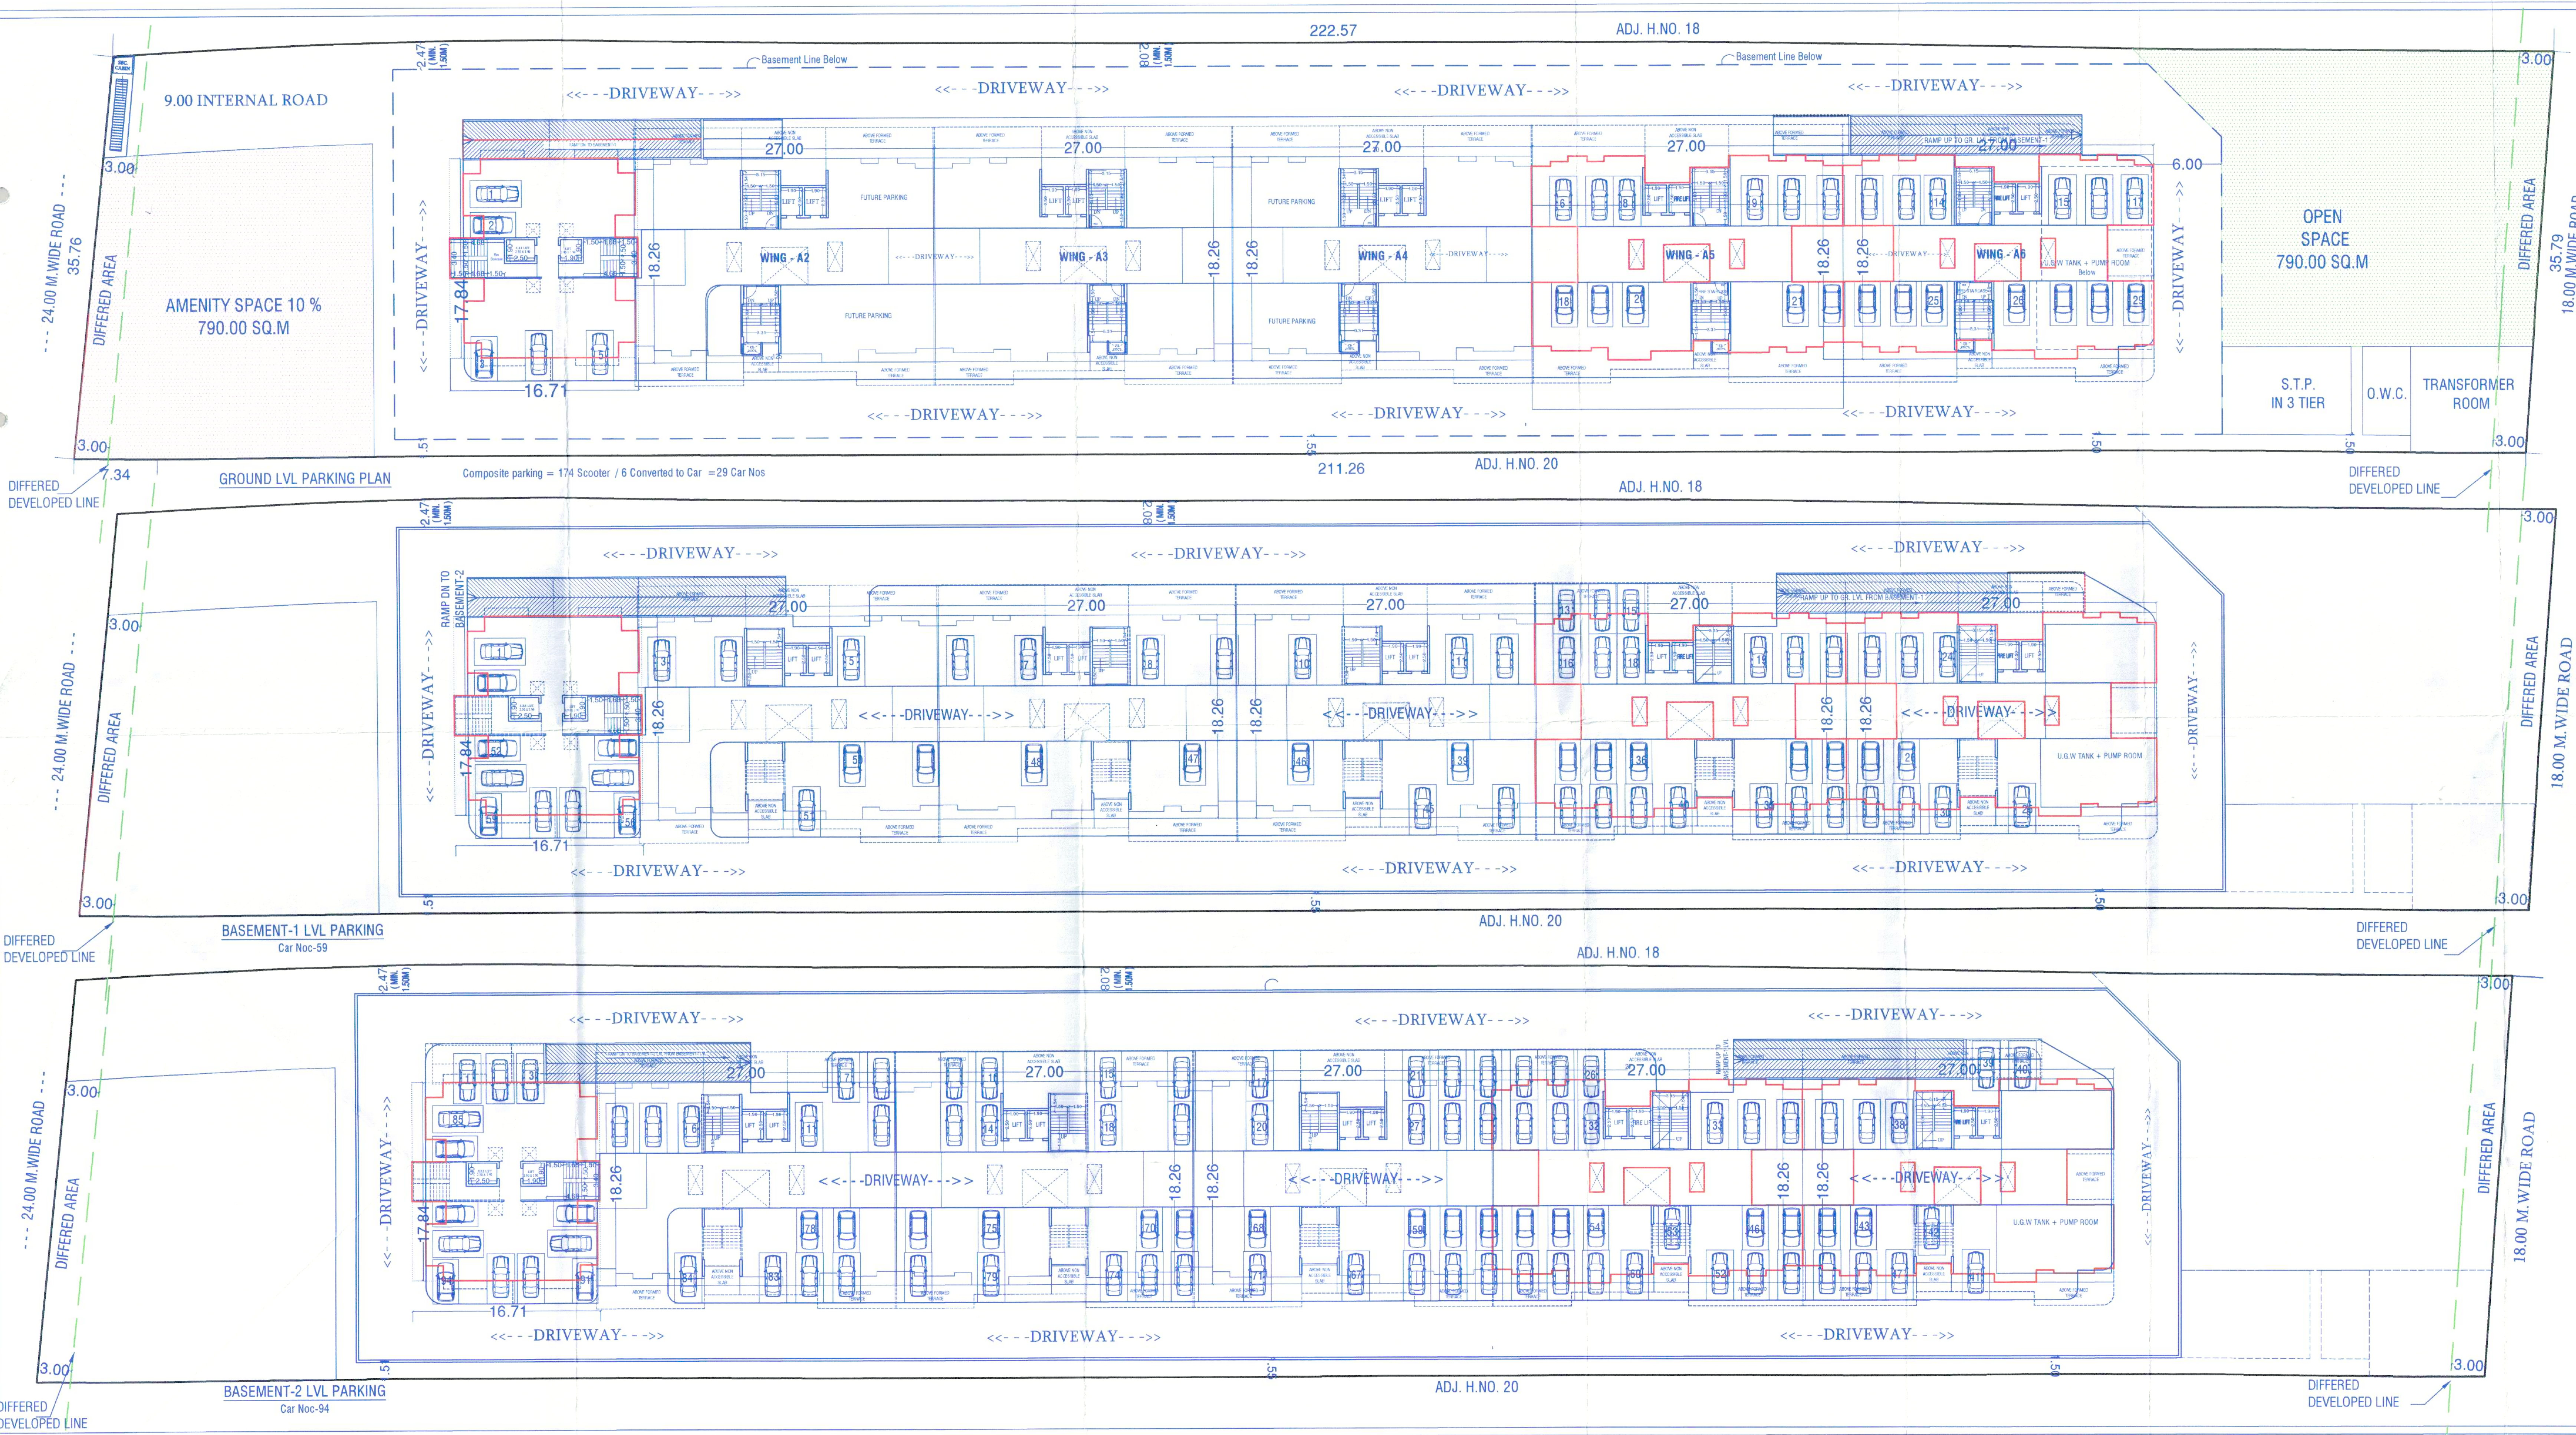

STAMP OF APPROVAL

PARKING LAYOUT

02

08

उद्देश निवृत्ती दि. ०८/११/२०

APPROVED SUBJECT CONDITION

APPROVED UNDER COMMENCEMENT

CERTIFICATE NO. ५६/२५३३/३५

Building Inspector Deputy Engineer P.M.C.

(B.P.O.P. Zone No-1) P.M.C.

MUNICIPAL CORPORATION

POONA

APPROVED

DESIGN ARCHITECT:

CUBIX

ARCHITECTS ASSOCIATES

OFFICE NO. 1 AND 2, ARISTOCAT 'L', OPP. BEVERLY HILLS HOTEL, NEAR MAGNUS CLUB, LULLA NAGAR, BIRWADWAR, PUNE. E-MAIL: cubixarchitects@gmail.com CONTACT NO.: 7757043086, 7757043087

PROJECT :-

PROPOSED BUILDING ON S.NO.9 TO 14, H.NO.1/19 AT MUNDHWA, PUNE.

OWNER SIGN.

Shri. LAXMAN PARSHURAM JADHAV & OTHERS THROUGH POH

Shri. RANJEET ASHOK DARAK

ARCHITECTS

AR. ANUJA DATIR

ARCHITECTS SIGN.

AR. ANUJA DATIR

[CA/2016/74265]

9, HERAMB PARK, PARVATI, PUNE-411 004. TEL. - 9371236397 Email- aranuja.datir@gmail.com

DATE 08.04.2024 SCALE 1:250 DRN BY REV. DATE REV. NO.