


Sanctioned No. B.P. Tathawade
Subject to conditions mentioned in the
Office Order No. 100102/2025
Pimpri
Date: 20/08/25

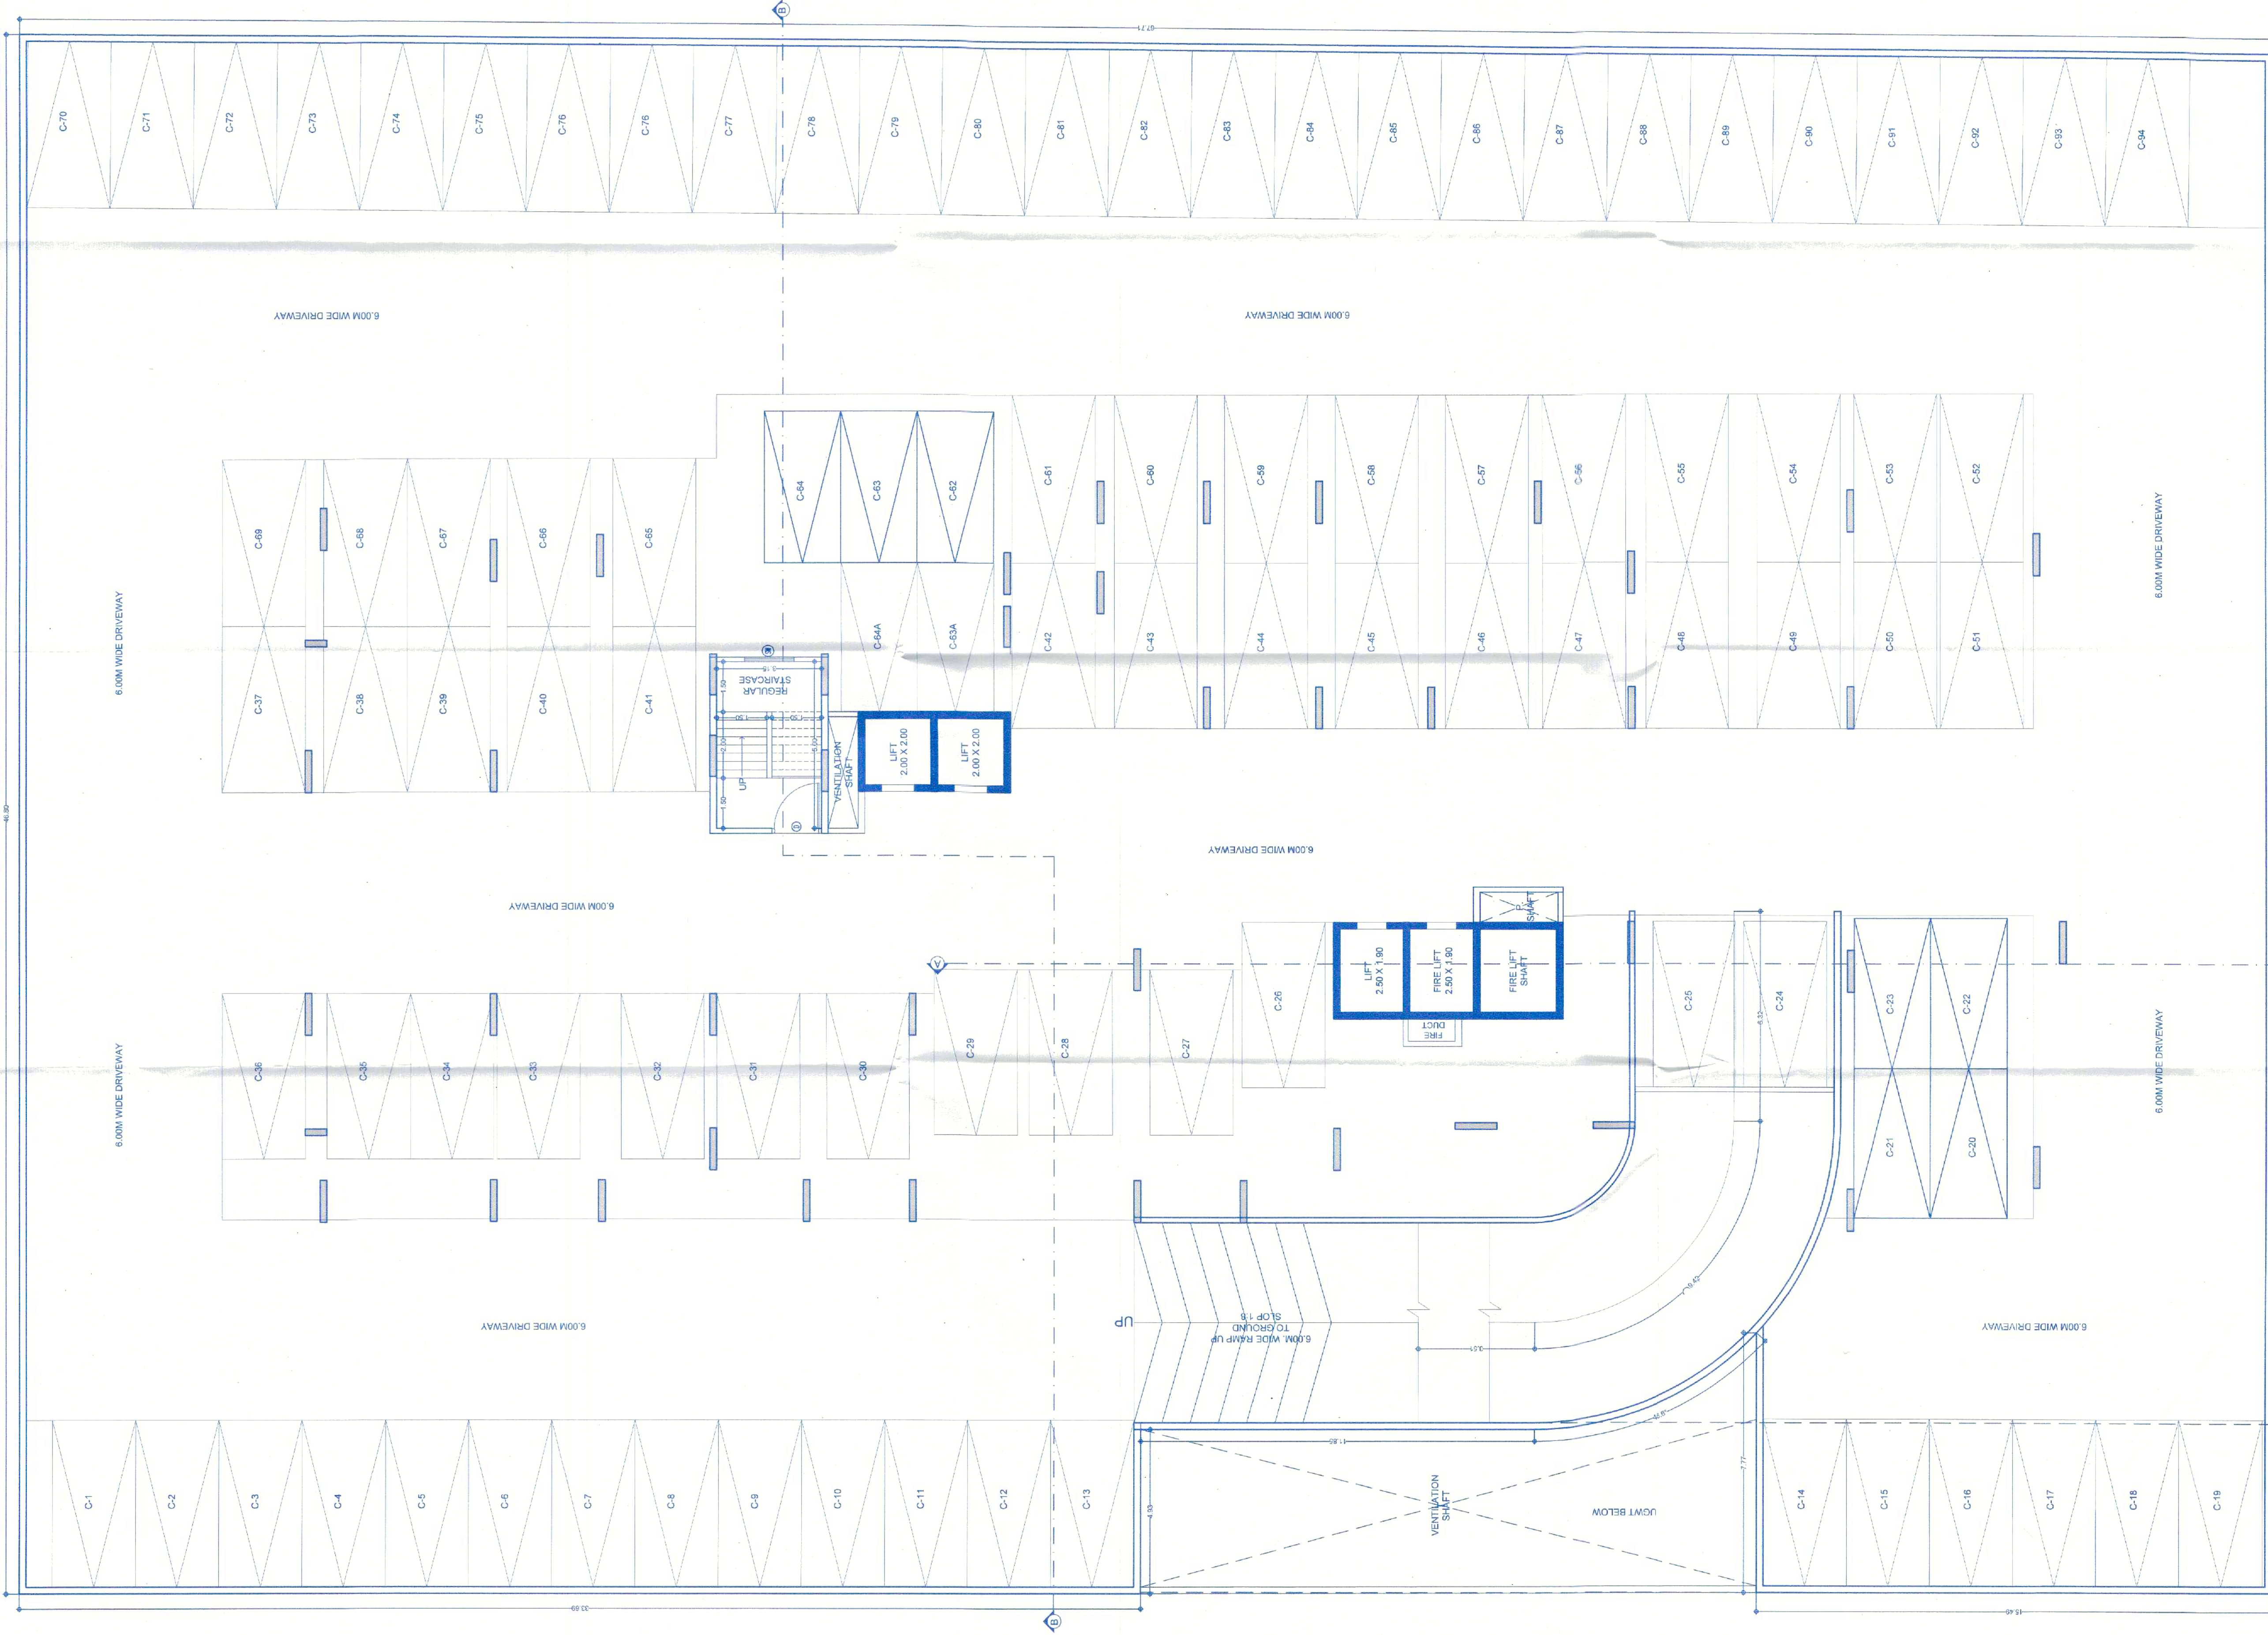

O. C. Signed by
City Engineer

City Engineer
Building Permission Dept.
P.C.M.C., Pimpri, Pune-18.



F. JOB TITLE / SITE ADDRESS

PROPOSED RESIDENTIAL BUILDING AT
S.NO. 155/3, 164/11, 164/12, 164/14, 165/2, 165/3, 165/4, 165/5,
165/6, 166/1(P), Plot-02, TATHAWADE, TAL - MULSHI, PUNE.

G. OWNER NAME AND SIGNATURE

Ms. Devika Infrazon LLP Through Partner
Ms. Kisala Infrazon LLP Through Partner
Mr. Anand Agrawal

H. ARCHITECT

Architect's Name : CA/2002/29235
Dhaval Chakravarty : CA/2006/39600



VK:a
architecture
Plot No. 100, Keshavnagar, Pune-411007
C/S, S. K. Keshavnagar, Pune-411007
Tower Ballinawadi, Pune-411005
P. +91 20 659 8888
E. mail@vkarch.com
W. www.vkarch.com

Basement Parking Plan

Scale: 1:100
at
A0-Paper Size

Drawn by: Pallavi
Date: 29/01/2025
Sheet No: 205

FOR P.C.M.C. SANCTION