




S.R.NO.	WING	NO. OF BLDG.	HT. OF BLDG.	NO. OF FLOOR	PROPOSED F.S.I.	BALCONY PERM.	TOTAL BALCONY	ENCLOSED BALCONY	OPEN BALCONY	FIRE STAIRCASE AREA	FIRE LIFT AREA	STAIRCASE AREA	PASSAGE AREA	LIFT AREA	LIFT MACHINE AREA	TERRACE AREA	COVERED AREA	TOTAL TEN.
1	A	1	60.135M	B+P+17L	8572.59	1285.89	1191.02	---	1191.02	290.02	3.80	236.47	---	5.95	35.56	577.07	467.31	68
2	B+C	2	51.275M/49.622M	B+P+15L	10137.91	1520.68	1214.27	1214.27	---	---	---	---	---	---	---	---	---	120
3	D	1	64.65M	B+P+20L	8394.32	1257.65	1075.45	1075.45	---	341.20	3.80	278.20	---	9.75	49.21	1609.28	532.02	78
4	E	1	7.56M	B+P+1L	641.02	96.15	---	---	---	17.06	3.80	---	---	---	---	---	---	4
5	F	1	9.74M	B+P+1L	637.44	95.62	---	---	---	17.06	3.80	---	---	---	---	---	---	4
TOTAL	6,000	---	---	---	28373.280	4255.990	3480.740	2259.720	1191.020	665.340	18.810	1001.270	---	24.480	123.340	4491.370	2921.630	274.000

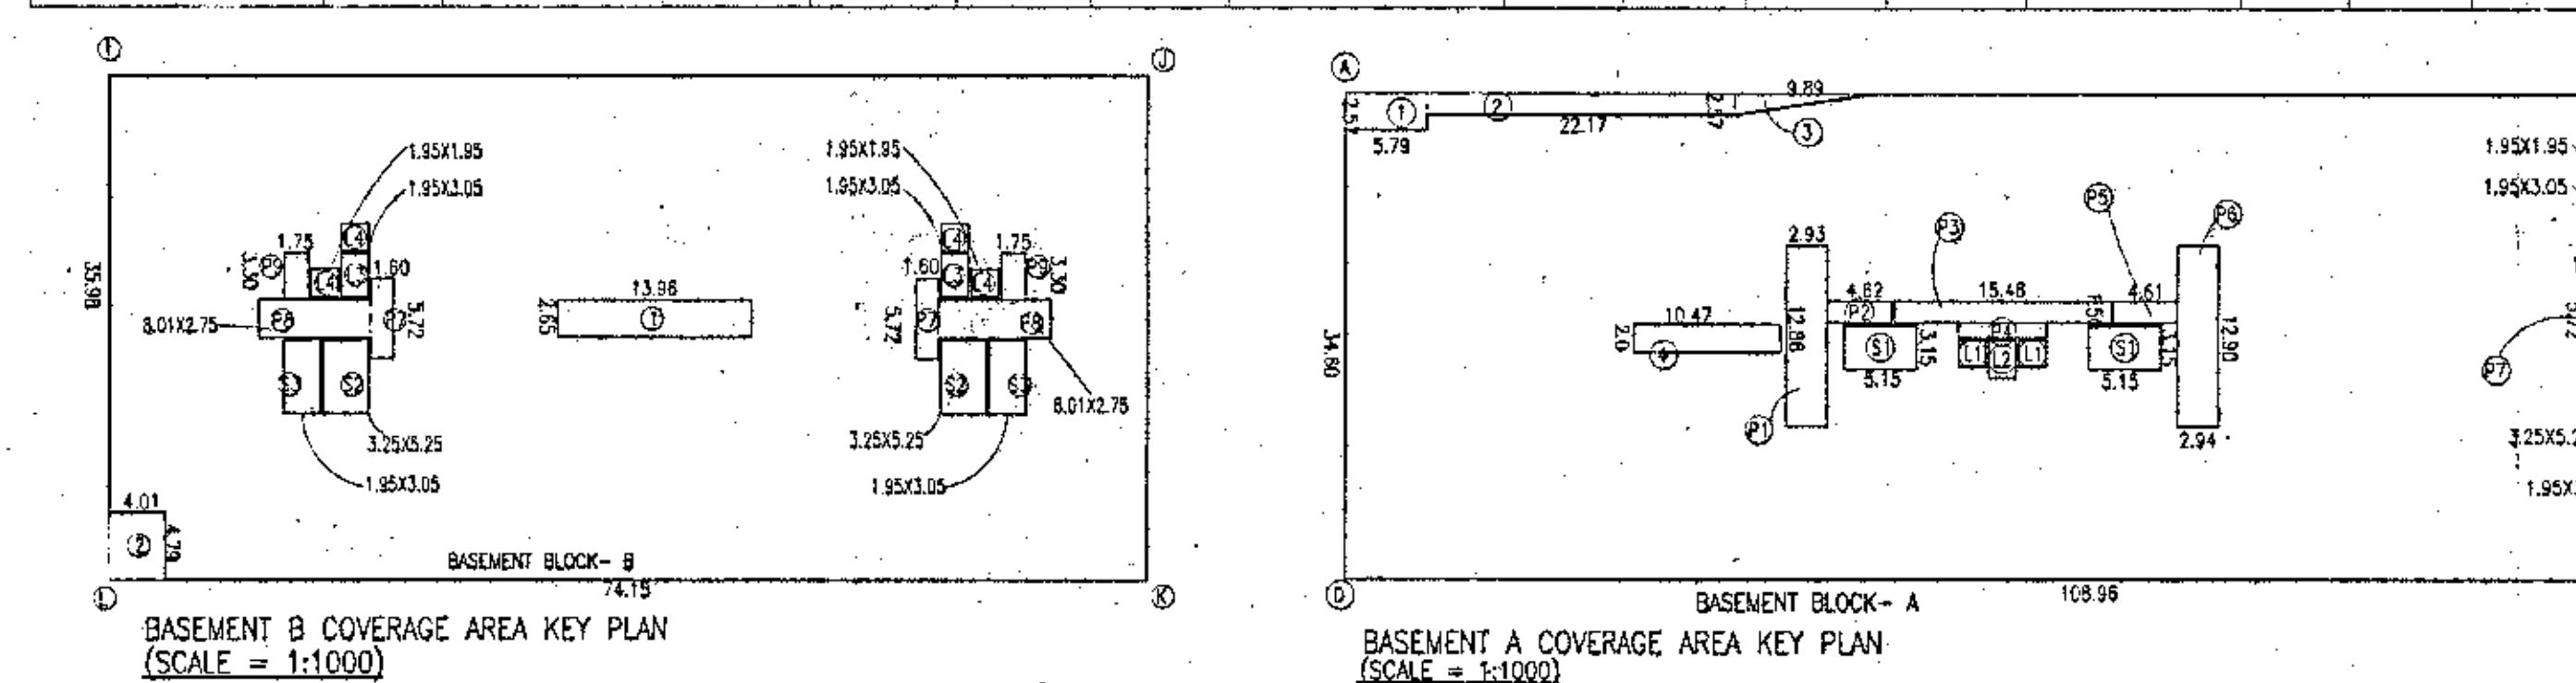

COVERAGE AREA STATEMENT : BASEMENT BLOCK-B		COVERAGE AREA STATEMENT : BASEMENT BLOCK-A	
AREA OF BLOCK [ABCD] = 74.15 X 35.98 = 2667.92SQ.M	STANDARD DEDUCTIONS :-	AREA OF BLOCK [ABCD] = 108.95 X 34.60 = 3770.02SQ.M	STANDARD DEDUCTIONS :-
1. 13.95 X 2.65 = 36.99SQ.M	2. 4.01 X 4.79 = 19.21SQ.M	1. 5.78 X 2.57 = 14.88SQ.M	2. 22.17 X 2.57 = 56.98SQ.M
3. 3.25 X 3.25 = 10.56SQ.M	4. 10.47 X 2.00 = 20.94SQ.M	3. 2.57 X 2.57 = 6.60SQ.M	4. 10.47 X 2.00 = 20.94SQ.M
TOTAL DEDUCTIONS = 66.75SQ.M	NET AREA = 2667.92 - 66.75 = 2601.17SQ.M	5. 1.5 X 1.5 X 2 = 4.50SQ.M	6. 1.5 X 1.5 X 2 = 4.50SQ.M
