



SYMBOL	QTY	DESCRIPTION
		ELECTRIC CABLE CHAMBER
		6" DIA NB PVC PIPE FOR LT CABLE
		4" DIA NB PVC PIPE FOR LT CABLE

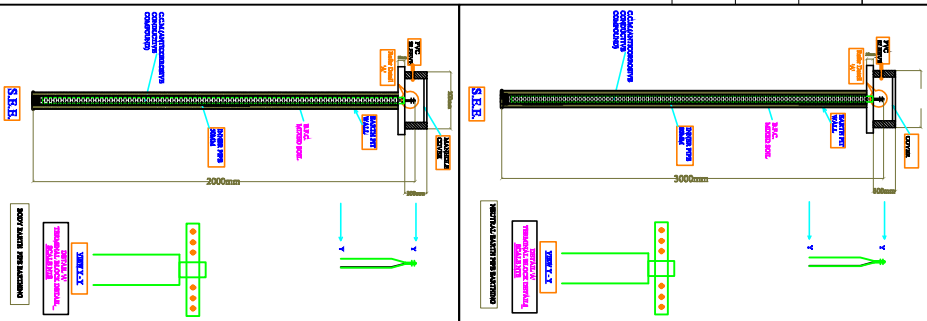

MATERIALS LIST	
Lighting Arrester	Model: SurgeMaster - 35kV (30 kV) - 20kV (15 kV) (Protection radius - 25M)	Lighting Arrester	Model: SurgeMaster - 35kV (30 kV) - 20kV (15 kV) (Protection radius - 35M, Mast height - 2.5M)
----------------------	---	----------------------	---

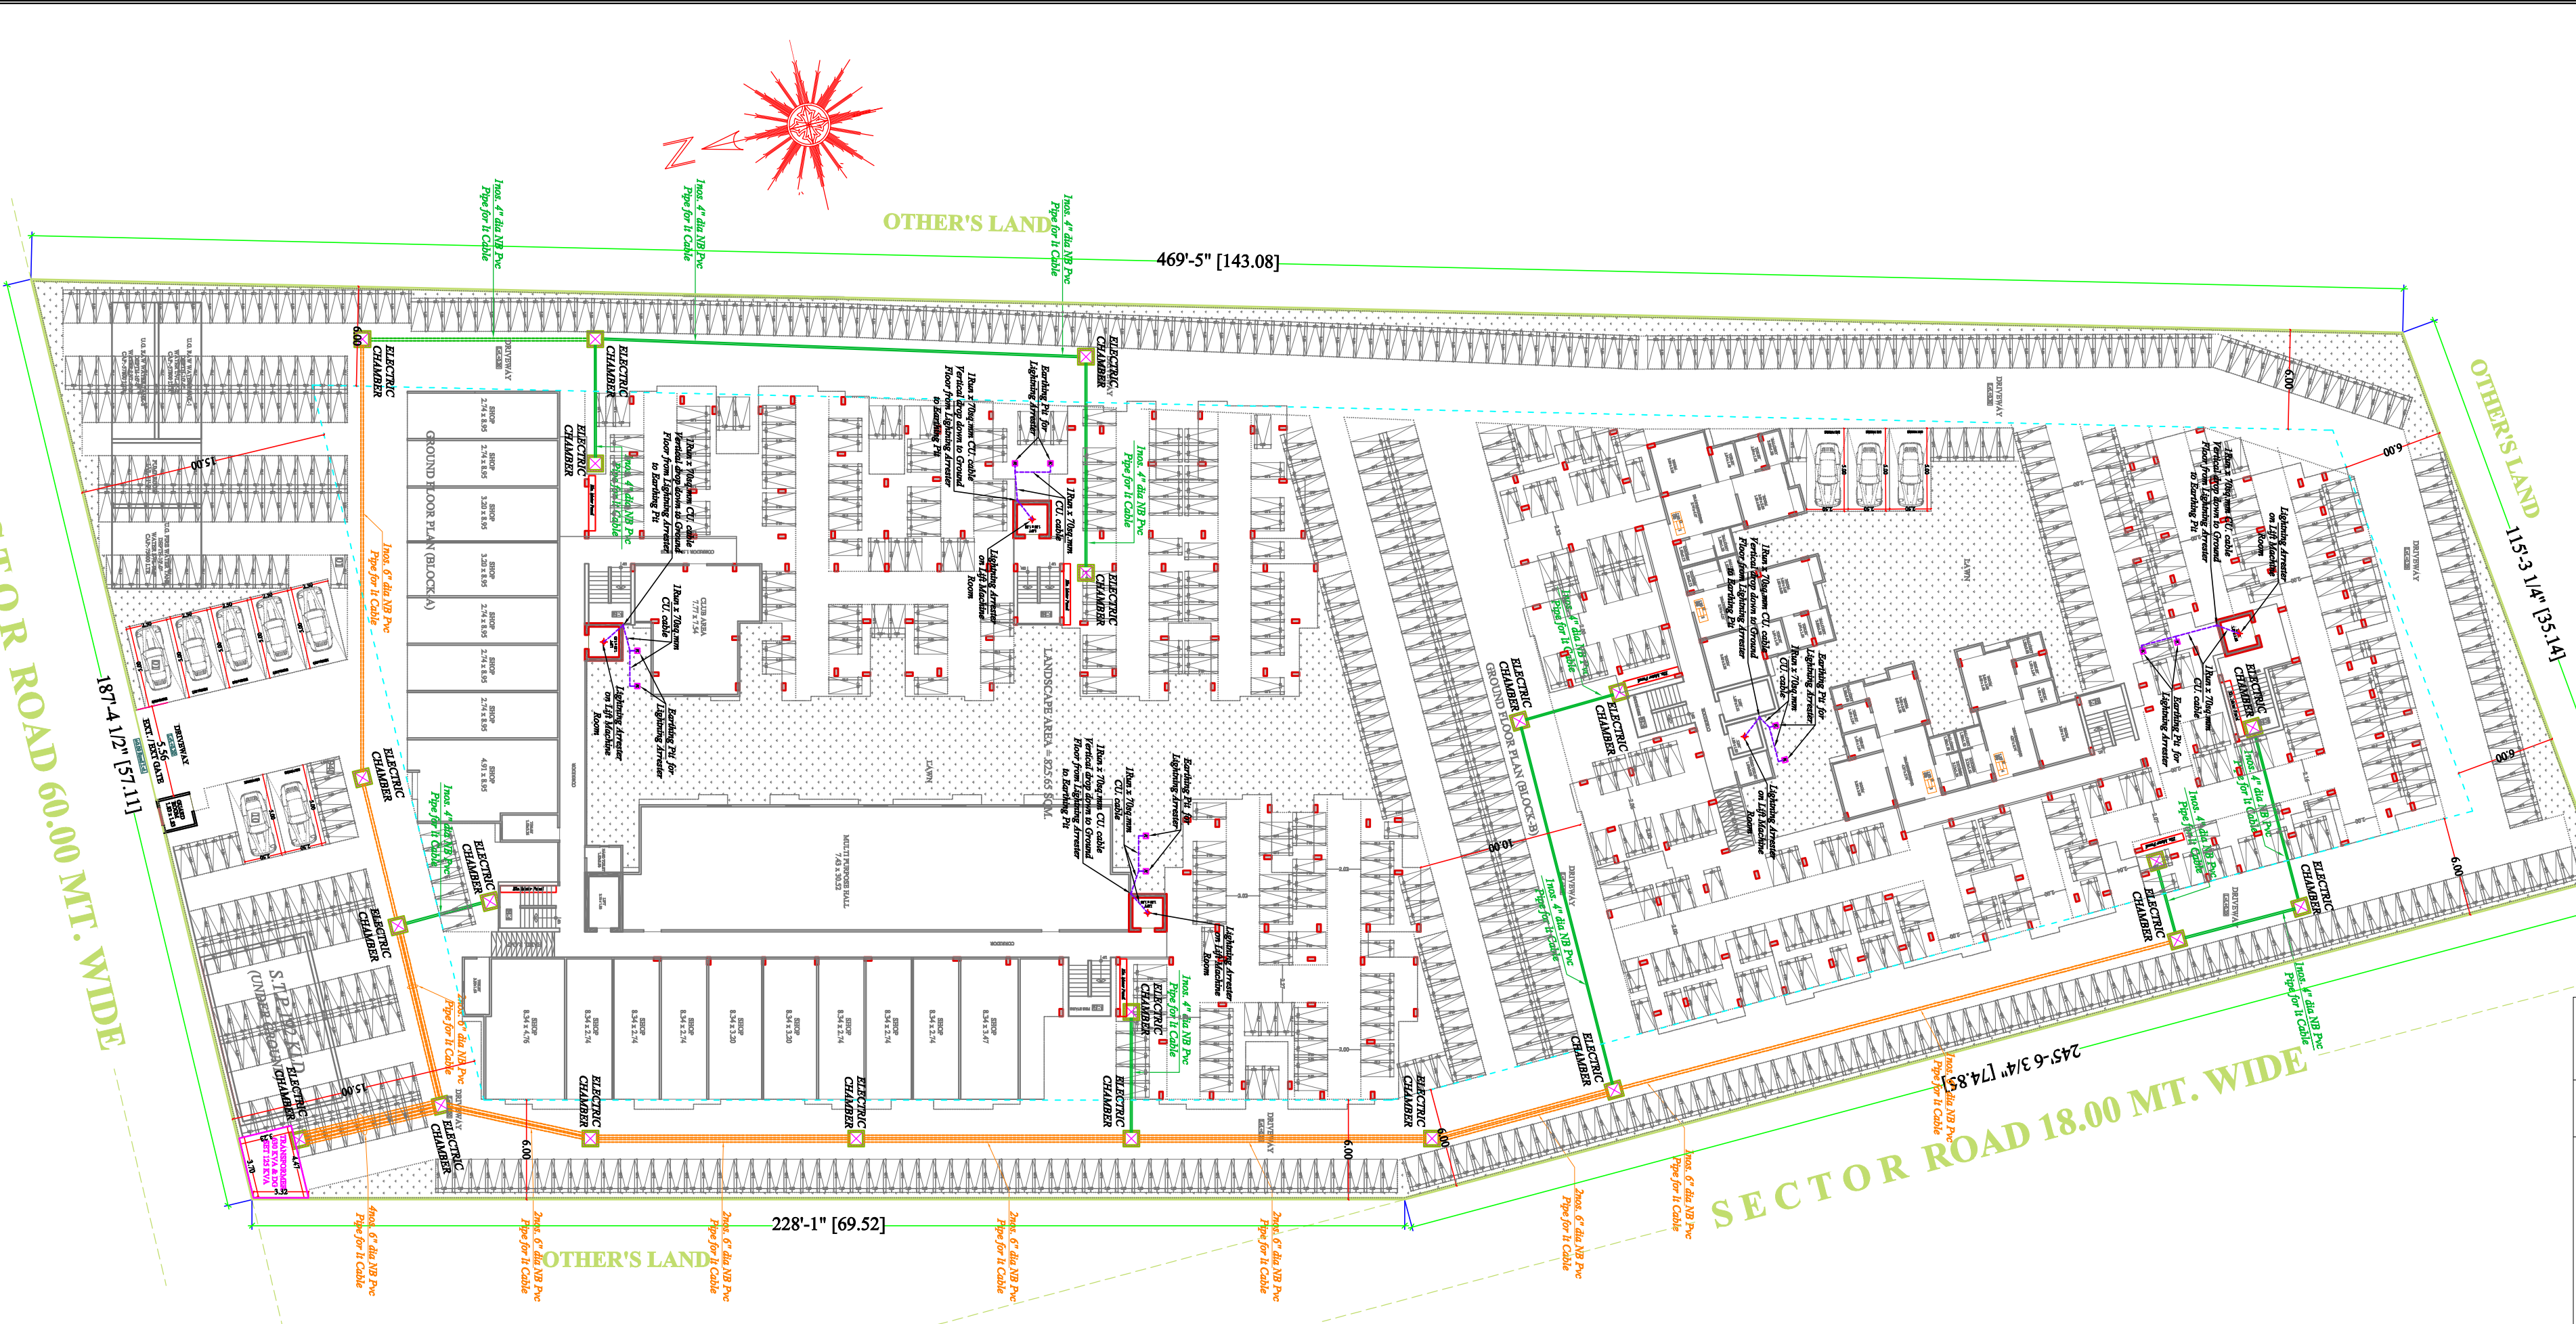

PROJECT :-

PROPOSED RESIDENTIAL OF CHIEF MINISTER JAN AWS VOJANA
MODEL-3A IN KHASRA NO. 2047 AT VILLAGE - SIRSI, TEH. - JALPUR

DRG TITLE:-

EXTERNAL ELECTRIC SUB-STATION,
CABLE ROUTE & LIGHTNING
ARRESTER PLAN

SERVICES CONSULTANT:




ARCHITECT :-

SCALE = 1:150