


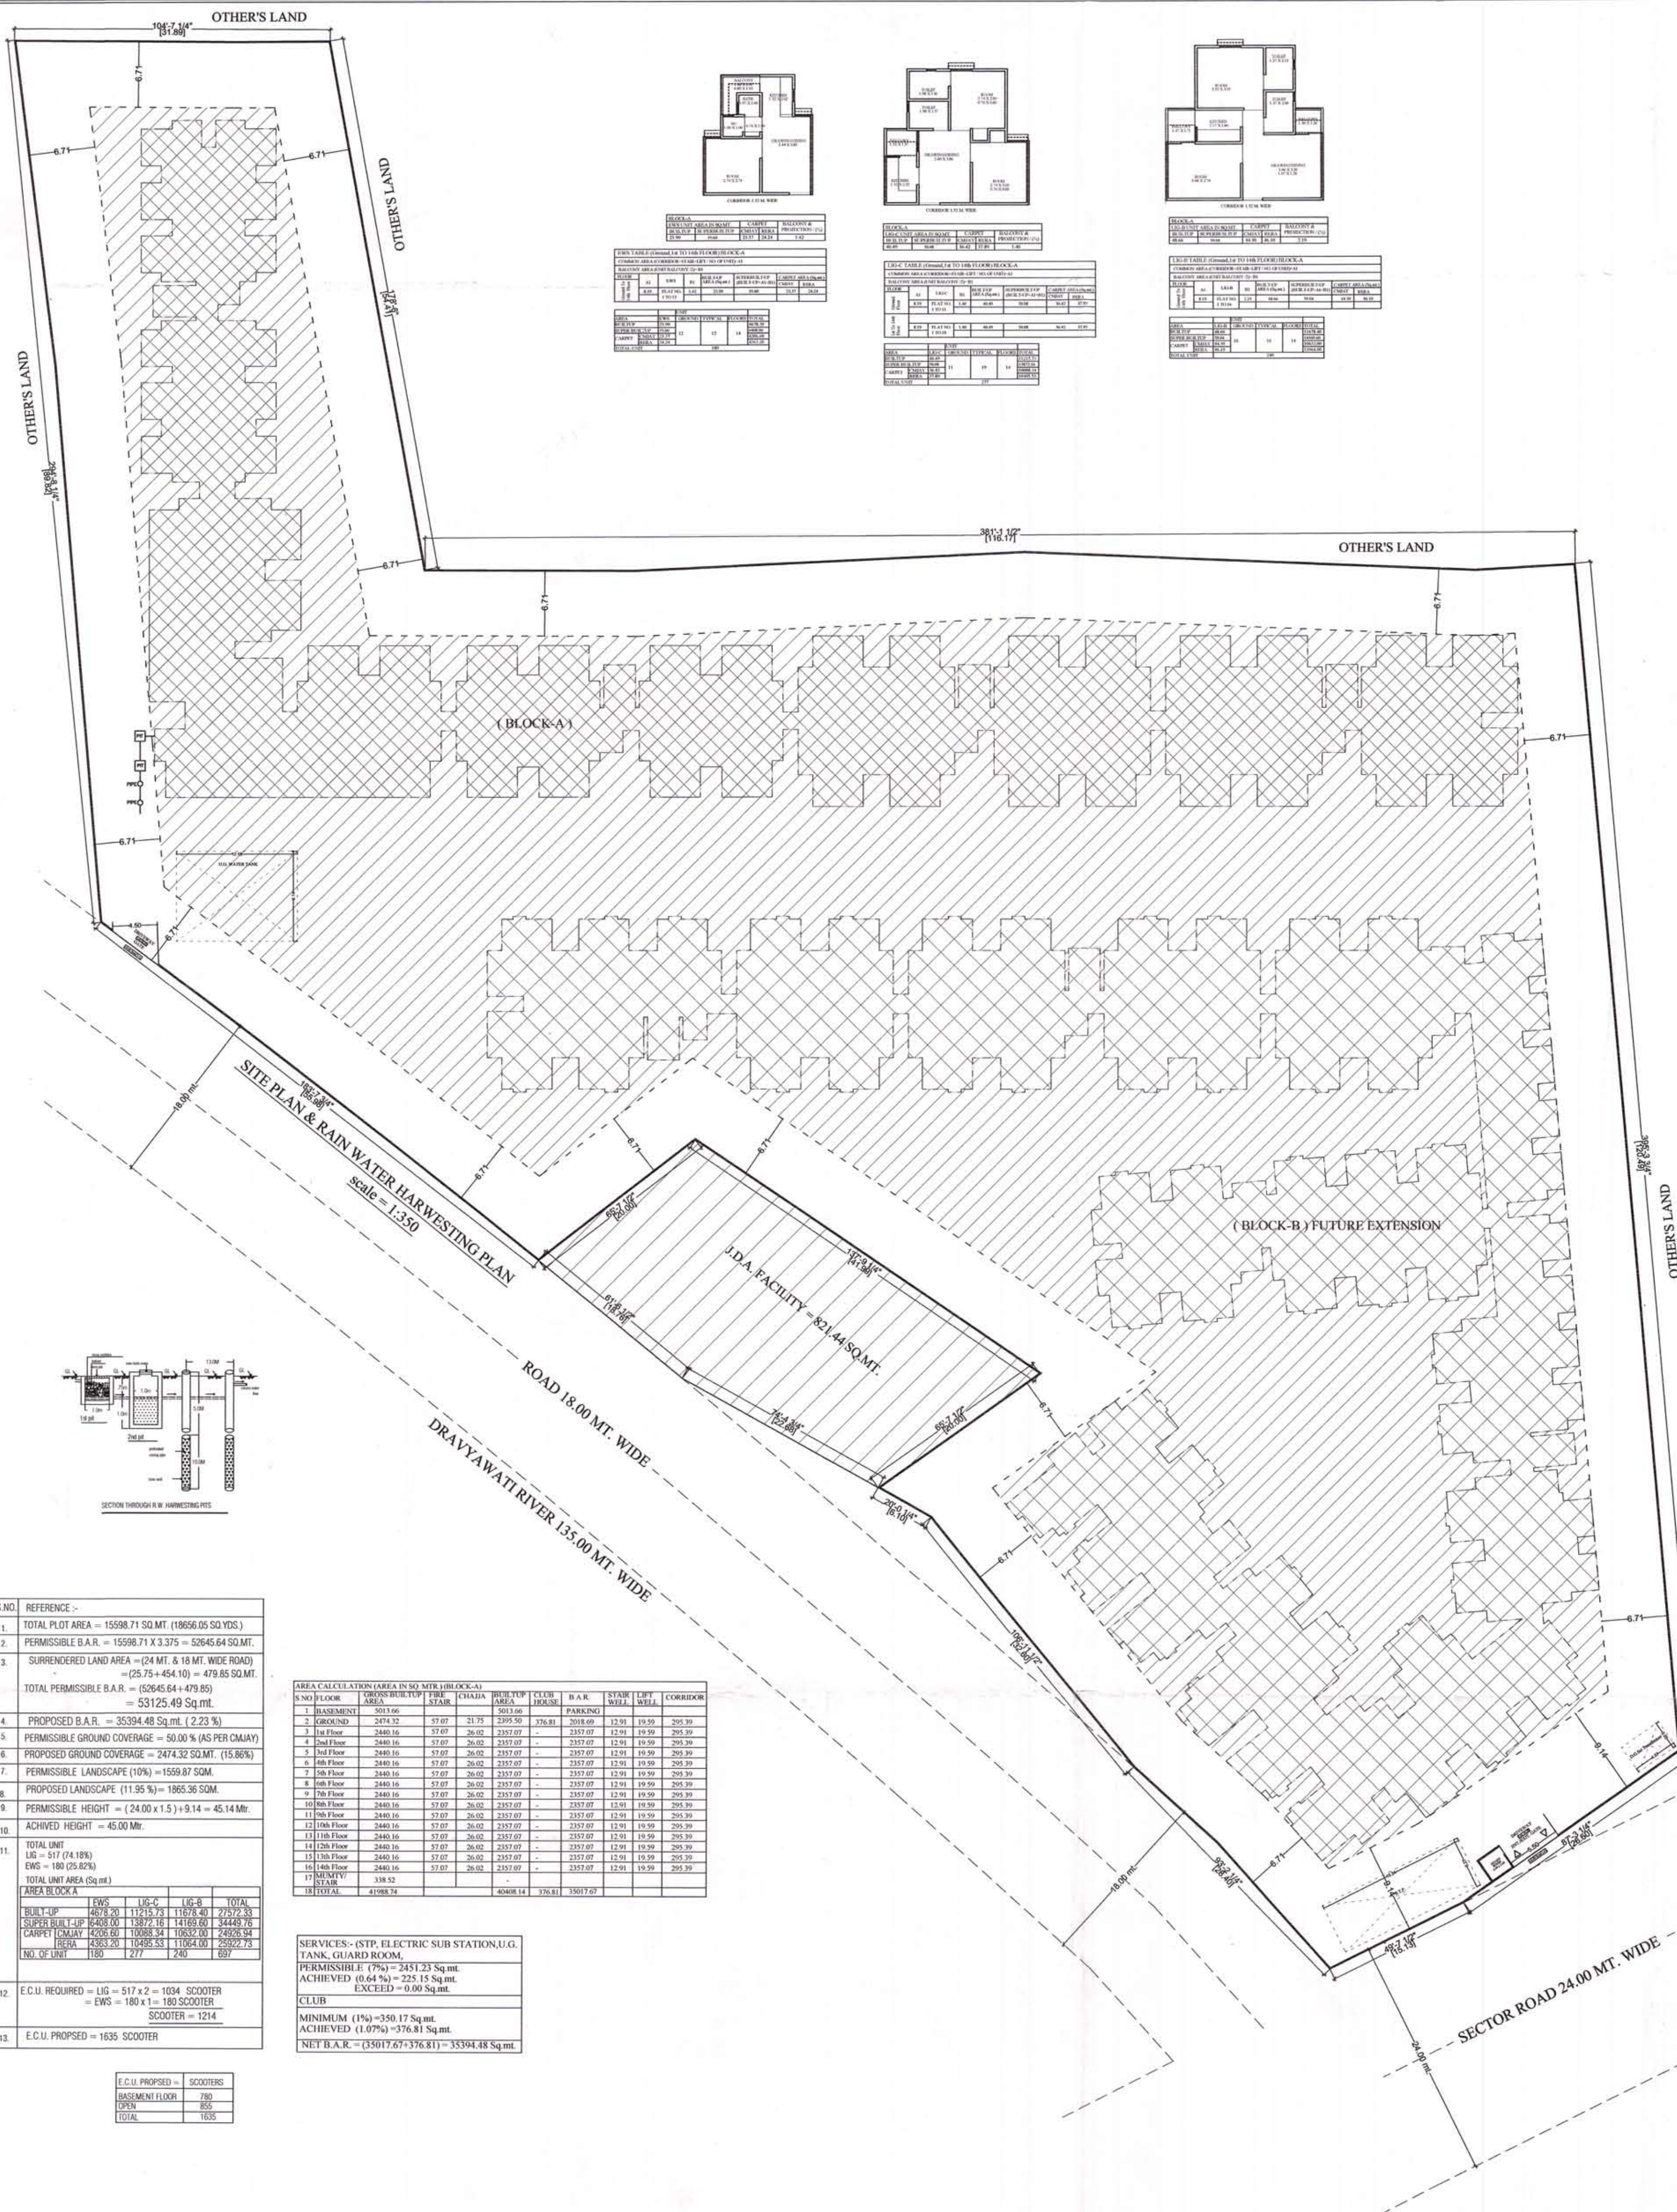


NOTE:- DRAWING APPROVED BY EMPANELLED ARCHITECT ACCORDING LATTER NO.
क. प. 18 (36) नविनि / एनएचपी / 2014 / पार्ट
DATED 31-MAY-2017

PROJECT :-
PROPOSED RESIDENTIAL GROUP HOUSING SINGLE PATTI OF
CHIEF MINISTER'S, JAN AWAS YOJANA-2015 (UNDER PROVISION 3A
IN KHASRA NO. - 2520, 2521, 2535, 2536 AT
VILLAGE - GONER, TEHSIL - SANGANER, DISTT. - JAIPUR.

OWNER

ARCHITECT :-
 **SPACE GRID**
 C-49, VIDYA APARTMENT PARAS MARG,
 BAPU NAGAR, NEAR JANTA STORE CIRCLE,
 JAIPUR-302015
 PH-09314918766, 0141-4005506 (0)
 Email- info.spacegrid@gmail.com

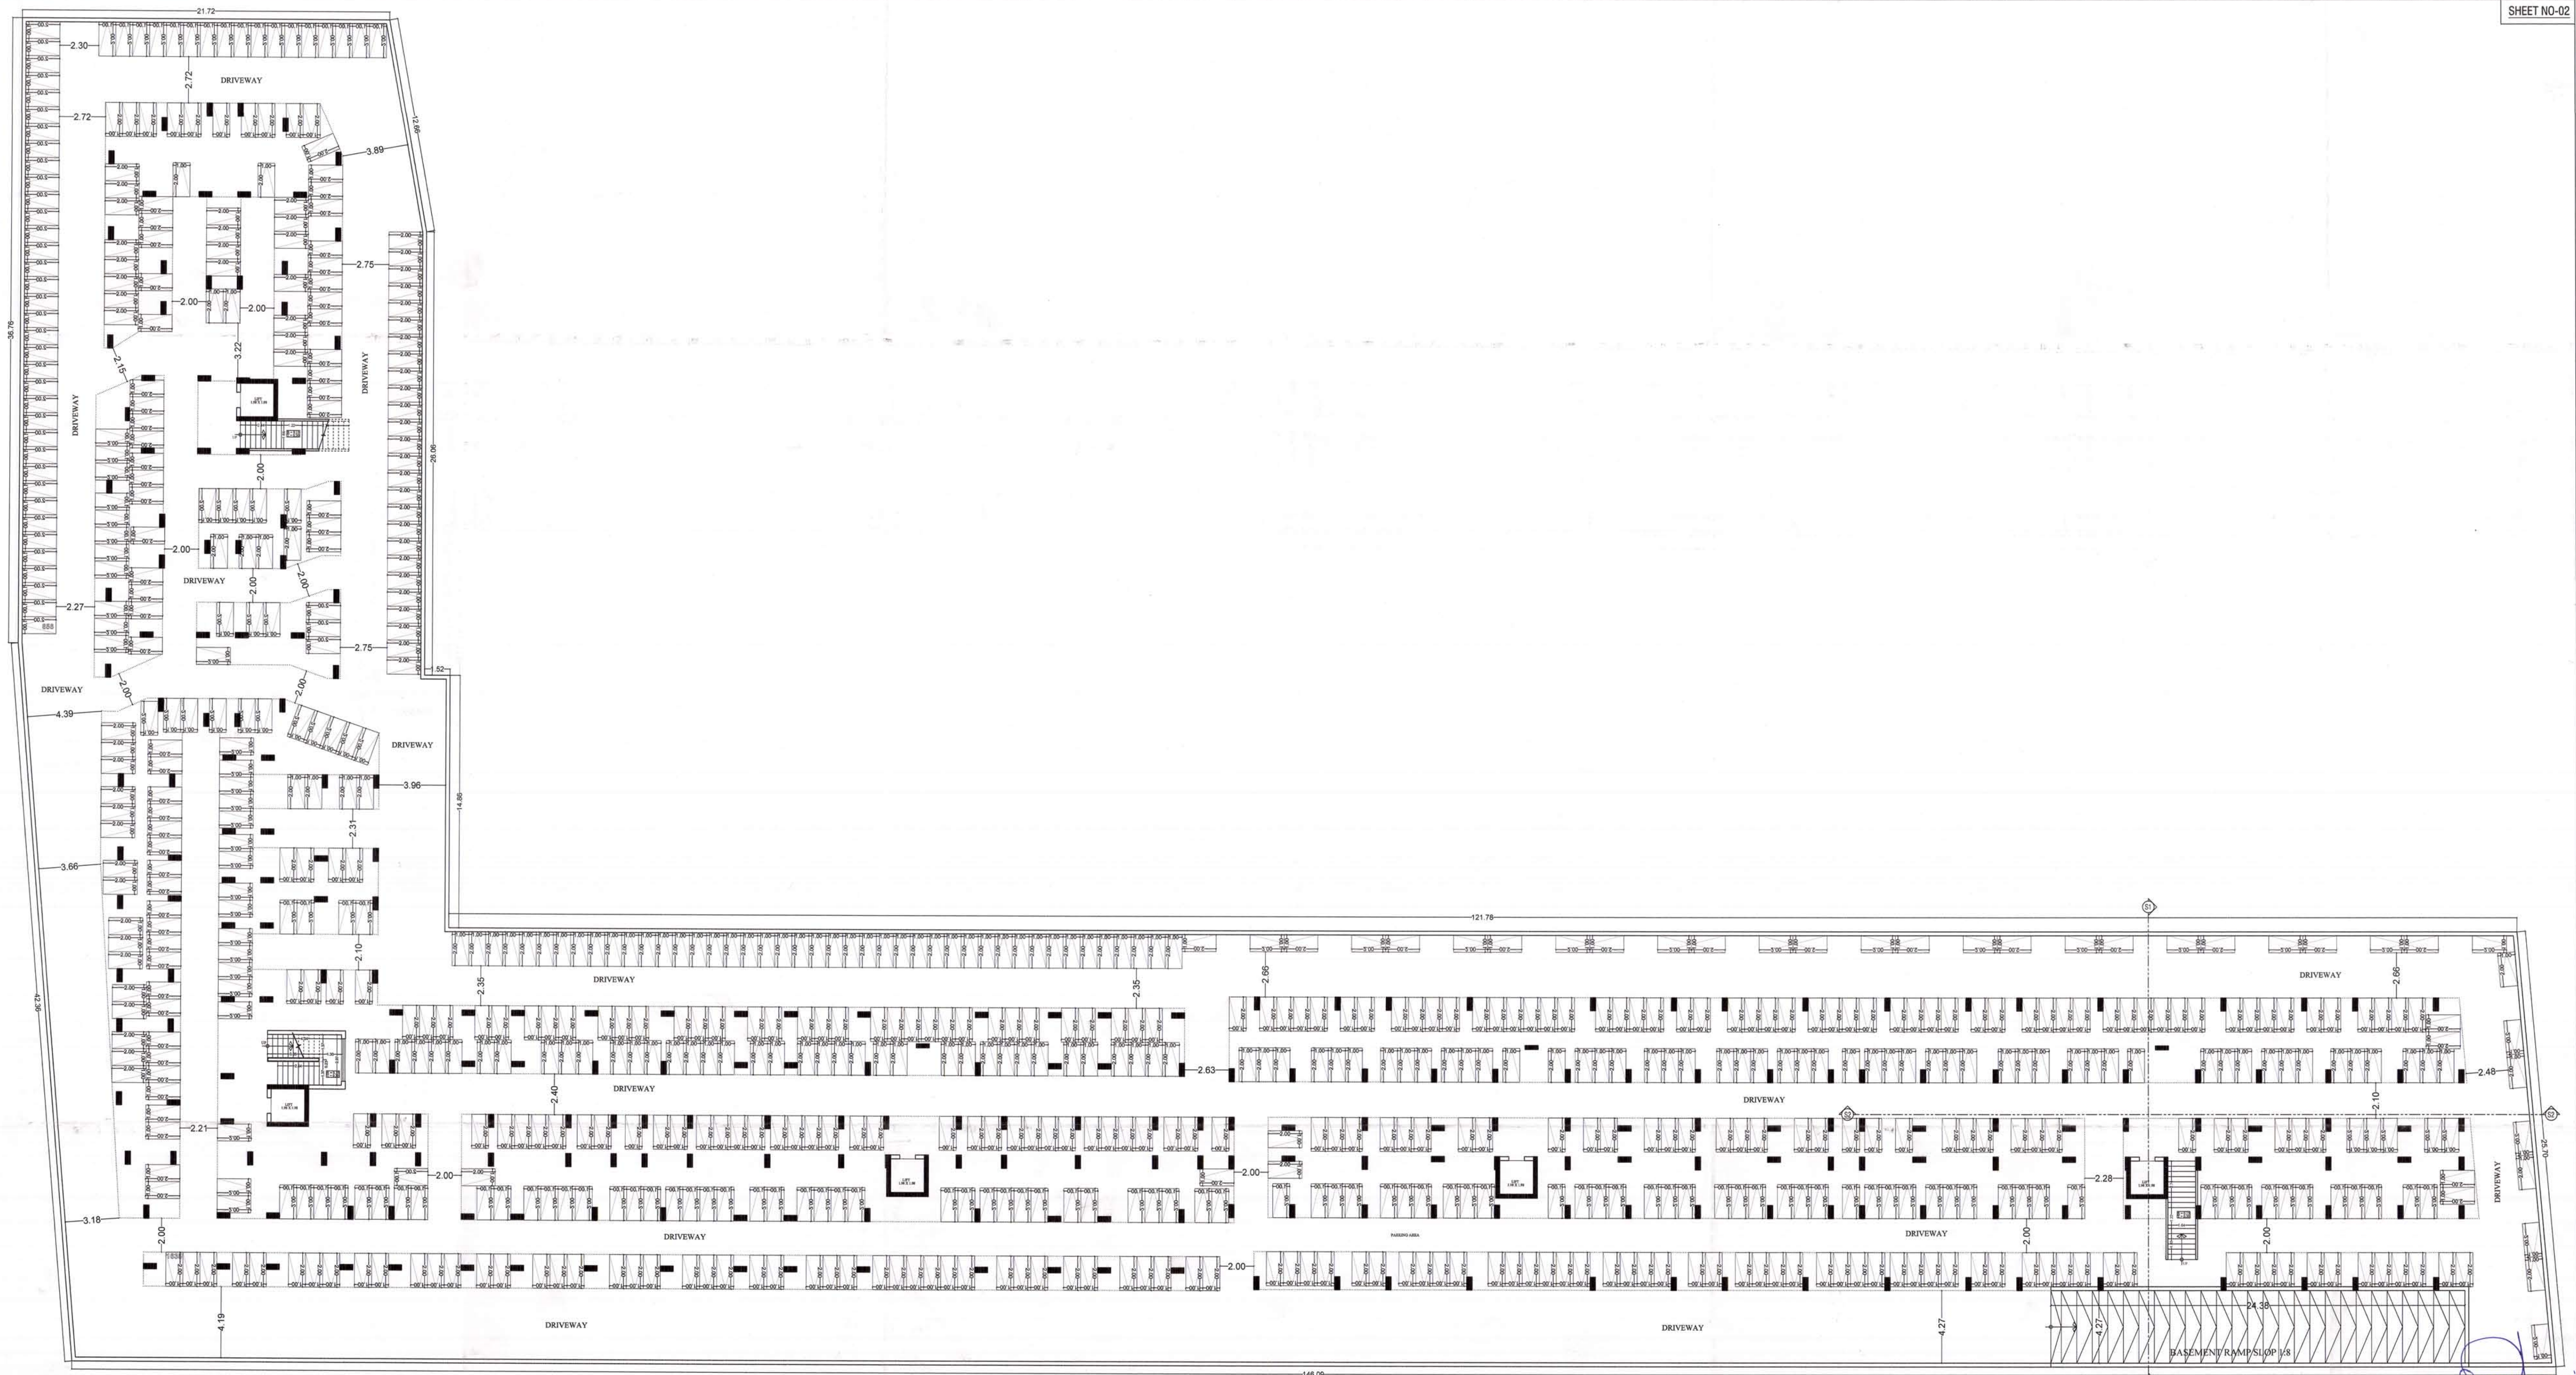

BASEMENT FLOOR PLAN (BLOCK-A)


NOTE:- DRAWING APPROVED BY EMPANELLED ARCHITECT ACCORDING LATTER NO.
क. प. 18 (36) नविवि / एनएचपी / 2014 / पार्ट
DATED 31-MAY-2017

PROJECT :-
PROPOSED RESIDENTIAL GROUP HOUSING SINGLE PATTI OF
CHIEF MINISTER'S JAN AWAS YOJANA-2015 (UNDER PROVISION 3A)
IN KHASRA NO. - 2520, 2521, 2535, 2536 AT
VILLAGE - GONER, TEHSIL - SANGANER, DISTT. - JAIPUR.

OWNER

ARCHITECT 99/25451
SPACE GRID
C-49, VIDYA APARTMENT, PARAS MARG,
BAPU NAGAR NEAR JANTA STORE CIRCLE,
JAIPUR-302015
PH-09314918766, 0141-4005506 (O)
Email- info_spacegrid@gmail.com



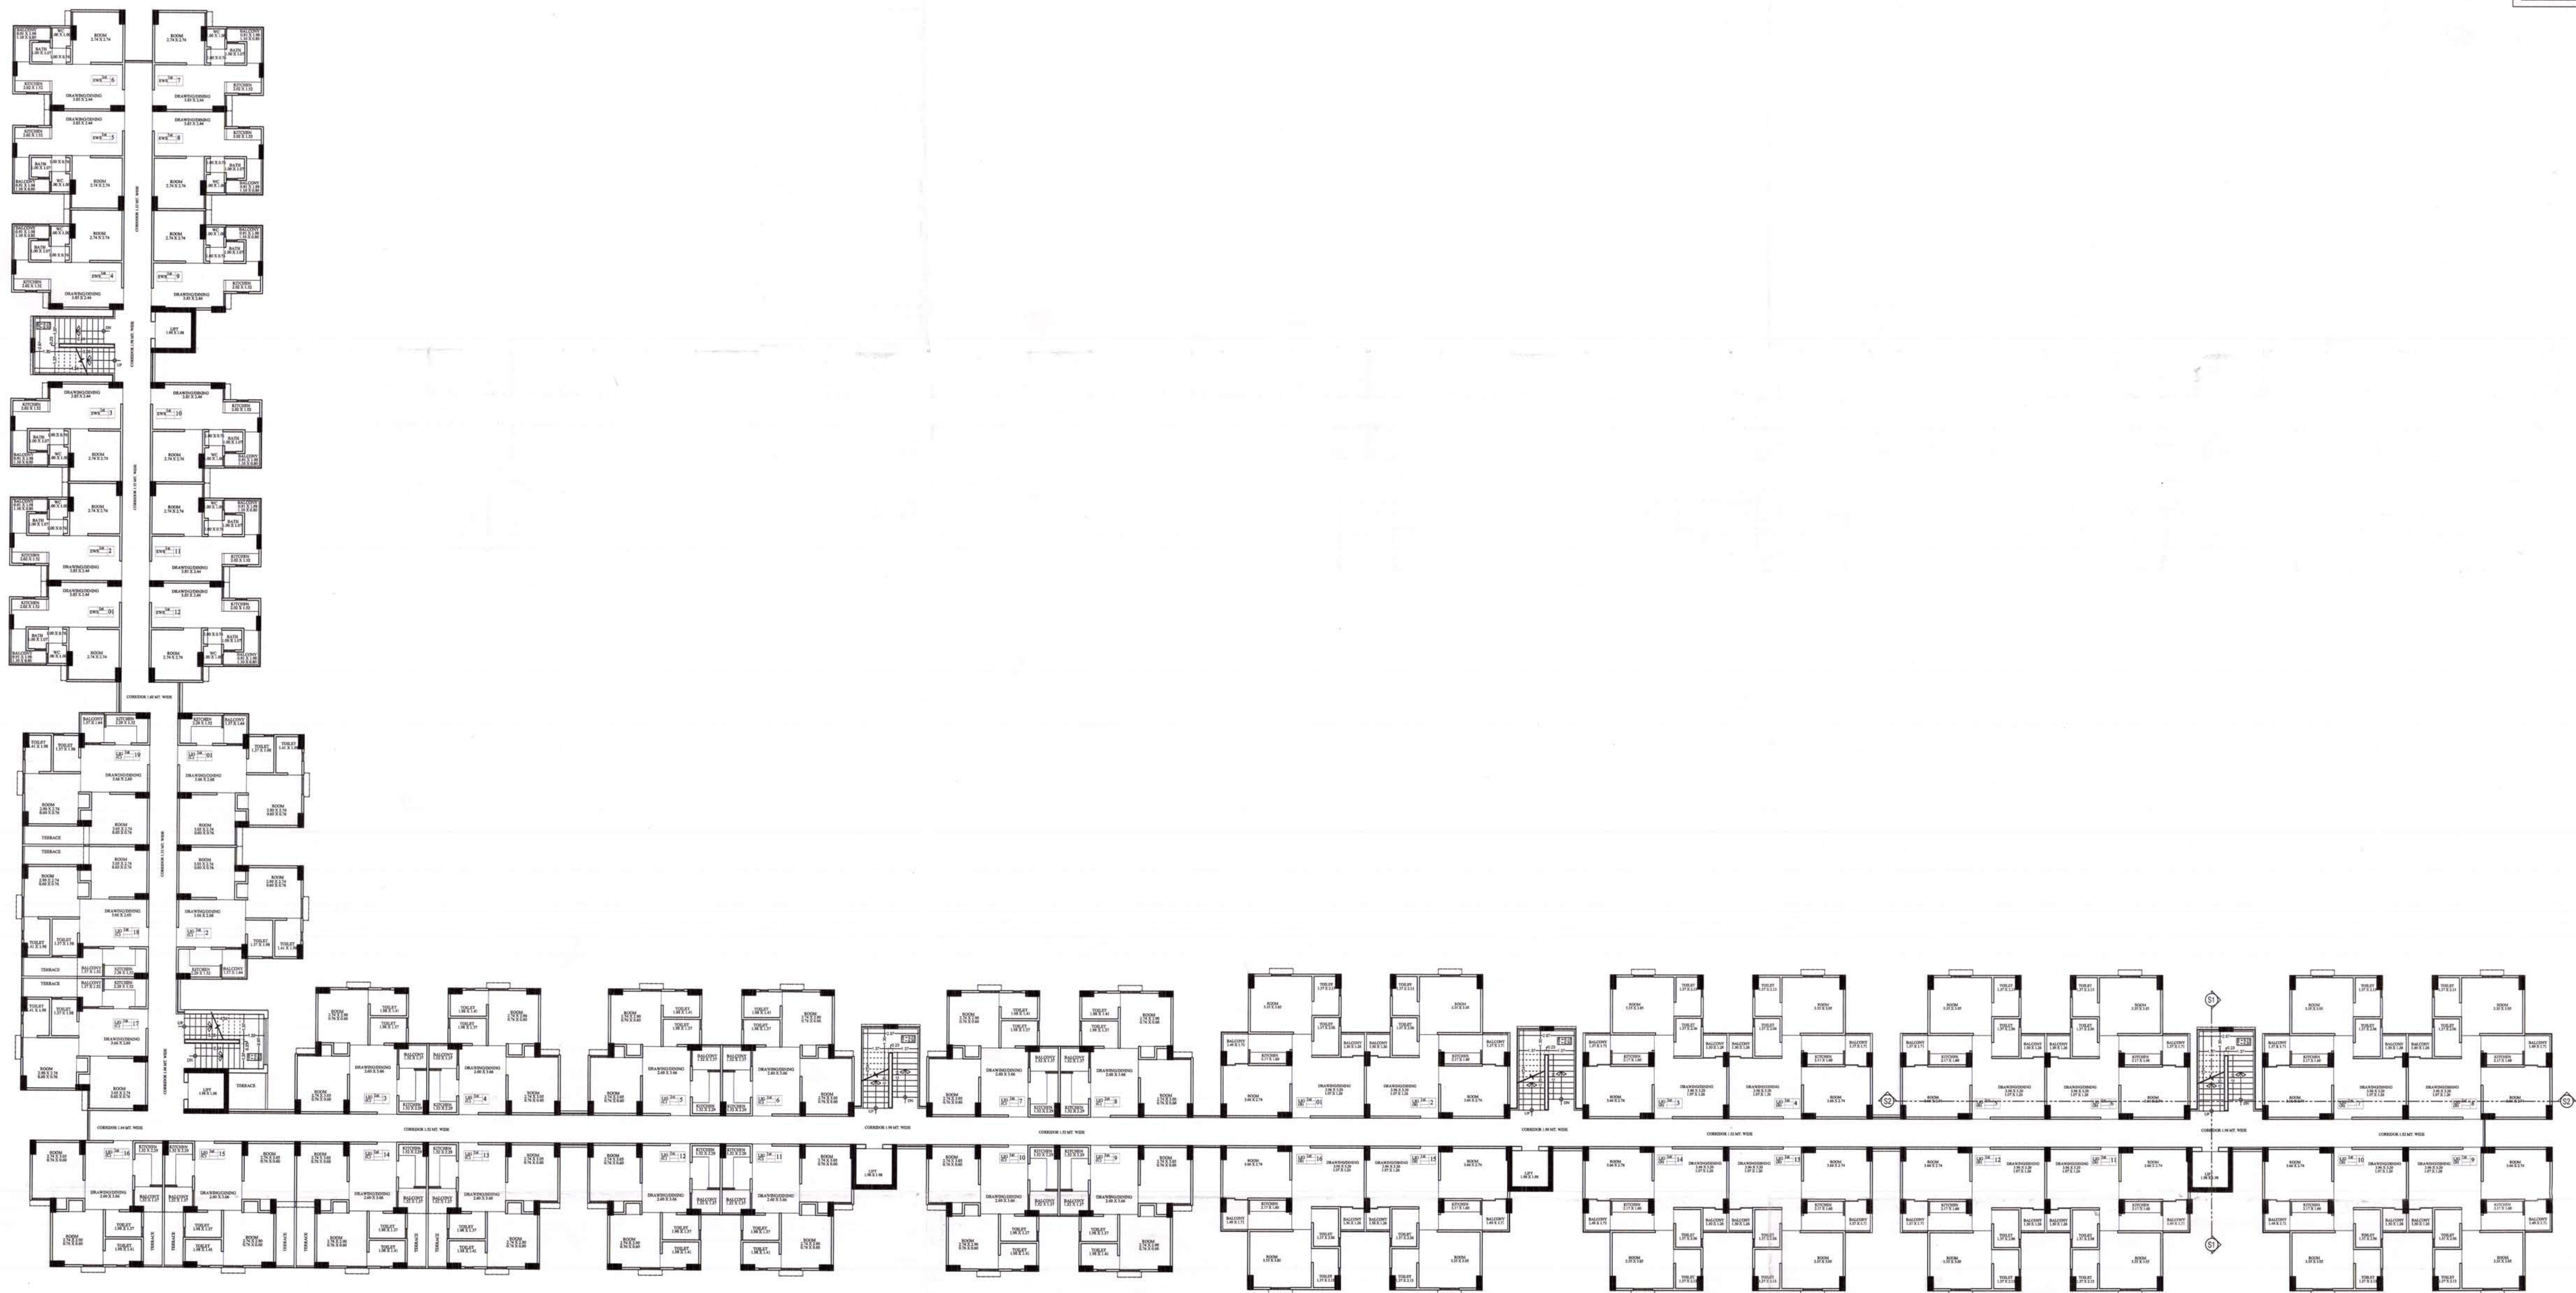

1ST FLOOR PLAN (BLOCK-A)

NOTE:- DRAWING APPROVED BY EMPANELLED ARCHITECT ACCORDING LATTER NO.
क. प. 18 (36) नविनि / एनएचपी / 2014 / पार्ट
DATED 31-MAY-2017

PROJECT :-

PROPOSED RESIDENTIAL GROUP HOUSING SINGLE PATTI OF
CHIEF MINISTERS, JAN AWAS YOJANA-2015 (UNDER PROVISION 3A)
IN KHASRA NO. - 2520, 2521, 2535, 2536 AT
VILLAGE - GONER, TEHSIL - SANGANER, DISTT. - JAIPUR.

OWNER

ARCHITECT :-

SPACE GRID
C-48, VODA APARTMENT, PARAS MARG,
BAPU NAGAR, NEAR JANTA STORE CIRCLE,
JAIPUR-302015
PH-09314918766, 0141-4005506 (O)
Email - info.spacegrid@gmail.com

SHRI KRISHAN
ARCHITECT
A/199/2015 = 1:150


SHRI KRISHNAN
ARCHITECT
CA/99/35451
SCALE = 1:150

ARCHITECT :-

 **SPACE GRID**

C-49, VIDYA APARTMENT, PARAS MARG,
BAPU NAGAR, NEAR JANTA STORE CIRCLE,
JAIPUR-302015

PH-09314918766, 0141-4005506 (0)
Email - info.spacegrid@gmail.com

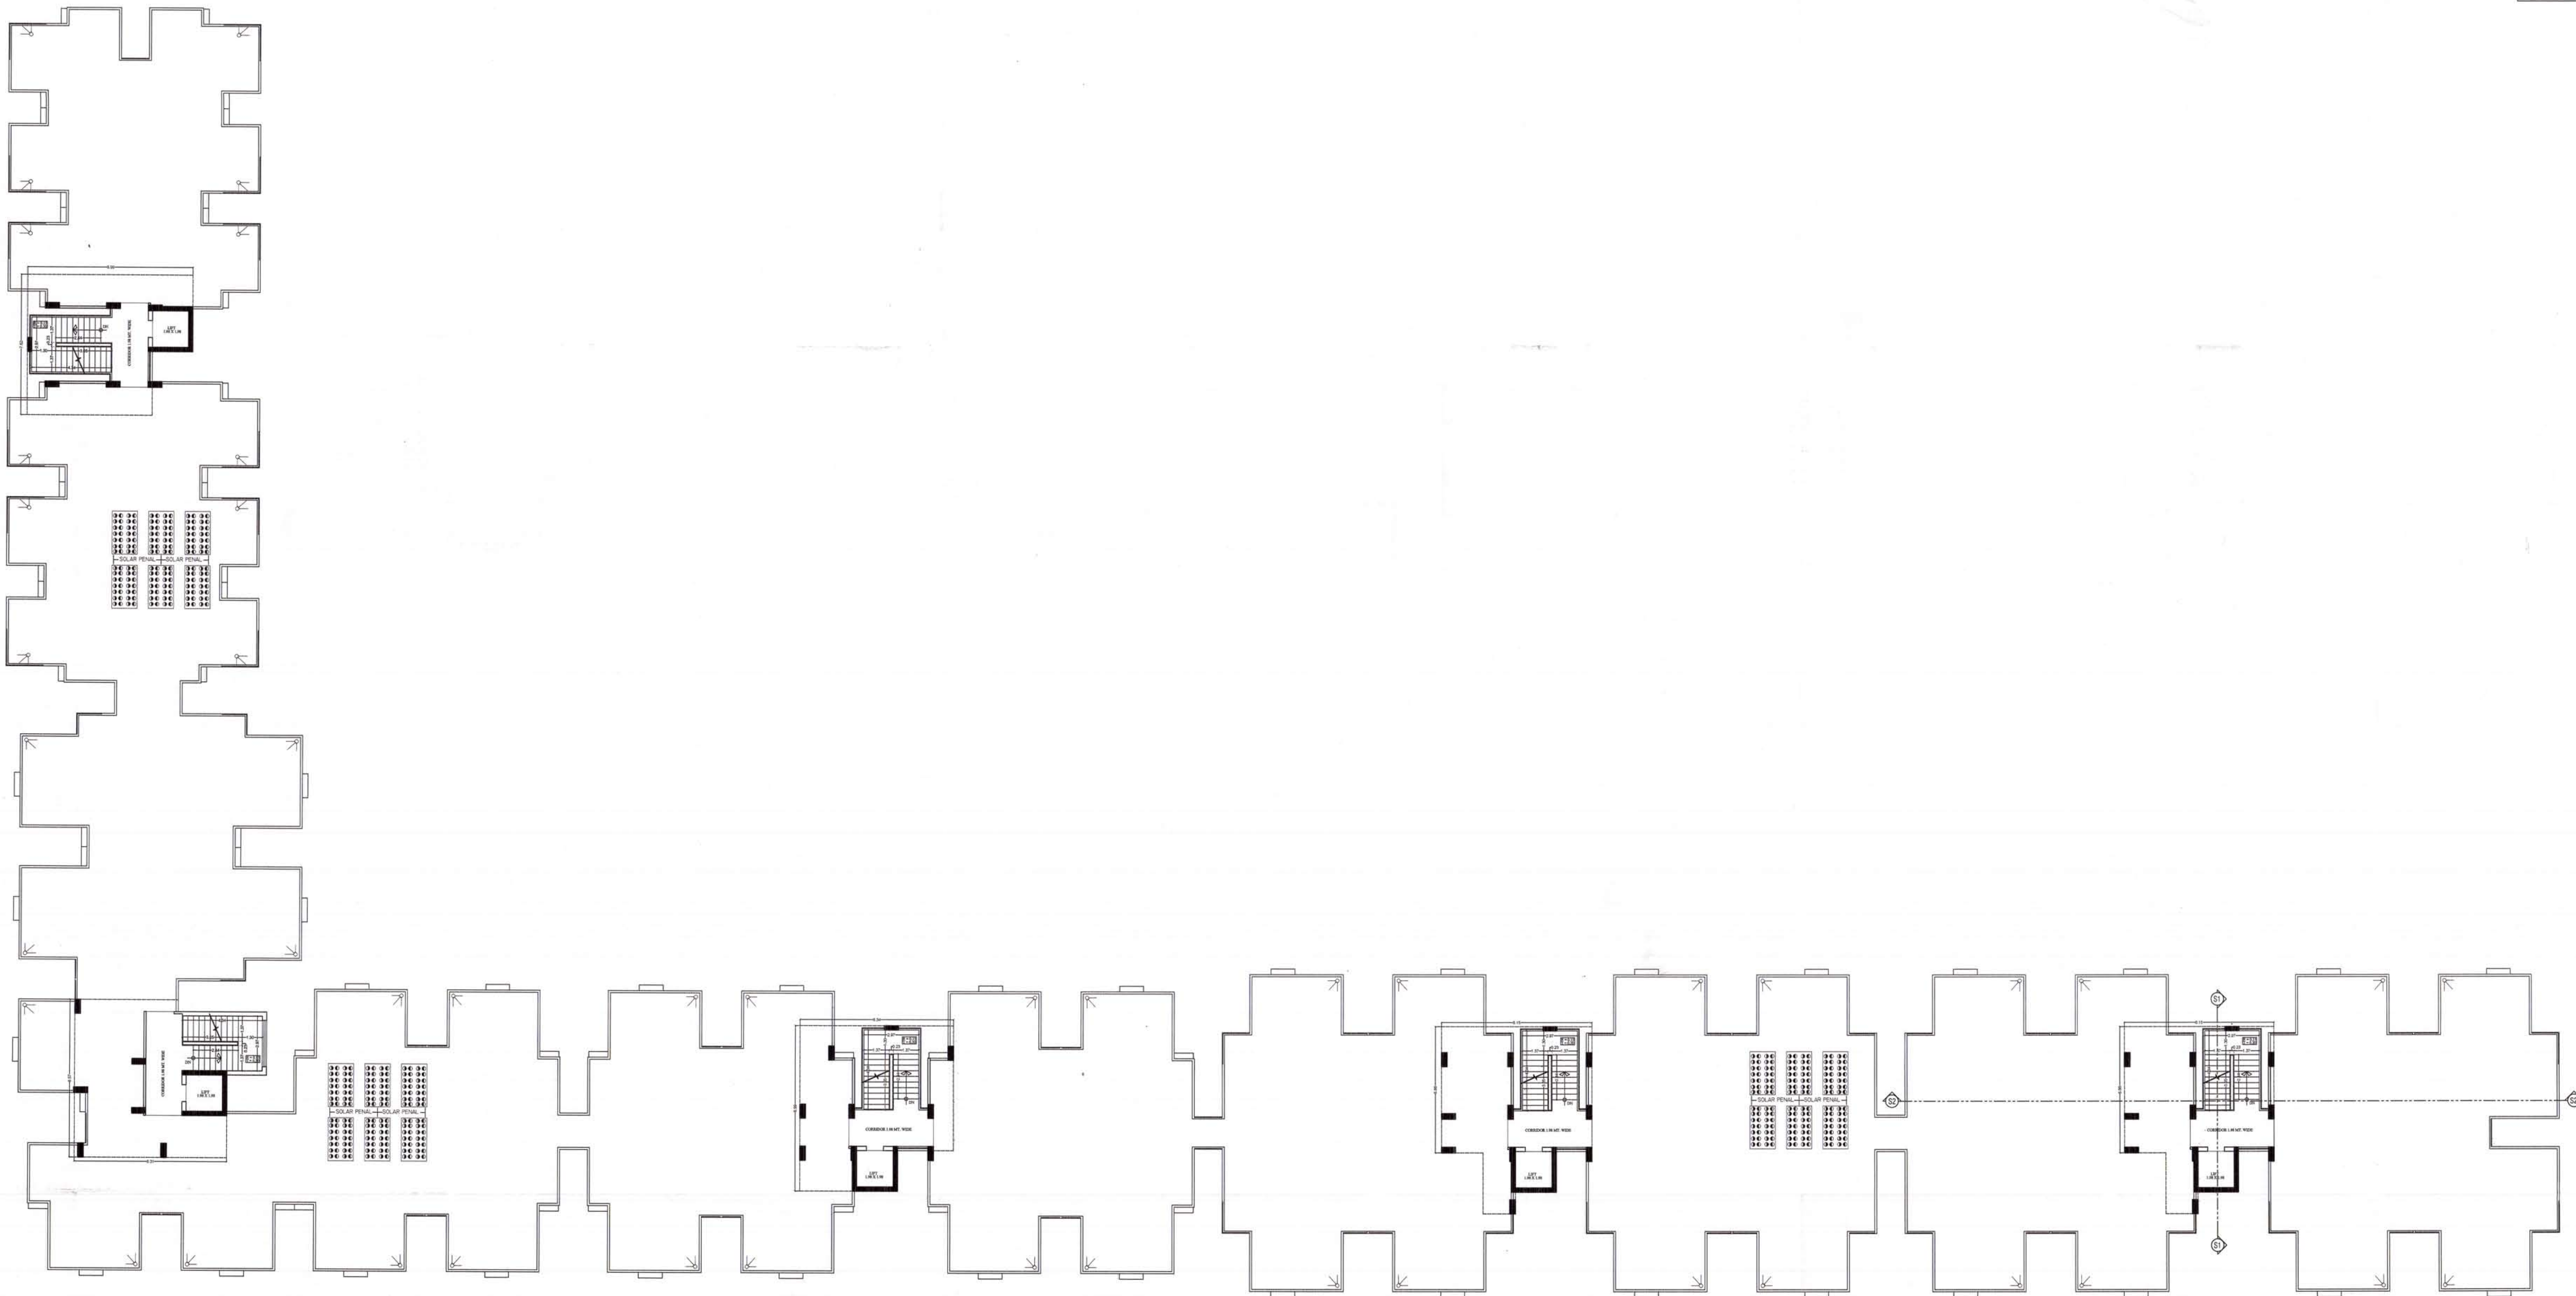

TERRACE FLOOR PLAN (BLOCK-A)



NOTE:- DRAWING APPROVED BY EMPANELLED ARCHITECT ACCORDING LATTER NO.
क. प. 18 (36) नववि / एनएचपी / 2014 / पार्ट
DATED 31-MAY-2017

PROJECT :-
PROPOSED RESIDENTIAL GROUP HOUSING SINGLE PATTI OF
CHIEF MINISTERS, JAN AWAS YOJANA-2015 (UNDER PROVISION 3A)
IN KHASRA NO. - 2520, 2521, 2535, 2536 AT
VILLAGE - GONER, TEHSIL - SANGANER, DISTT. - JAIPUR.

OWNER

ARCHITECT :-
SPACE GRID
C-48, VIDYA APARTMENT, PARAS MARG,
BAPU NAGAR NEAR JANTA STORE CIRCLE,
JAIPUR-302015
PH-09314918766, 0141-4005506 (0)
Email -info.spacegrid@gmail.com

SHRI KUNJAN
ARCHITECT
SCALE = 1:150

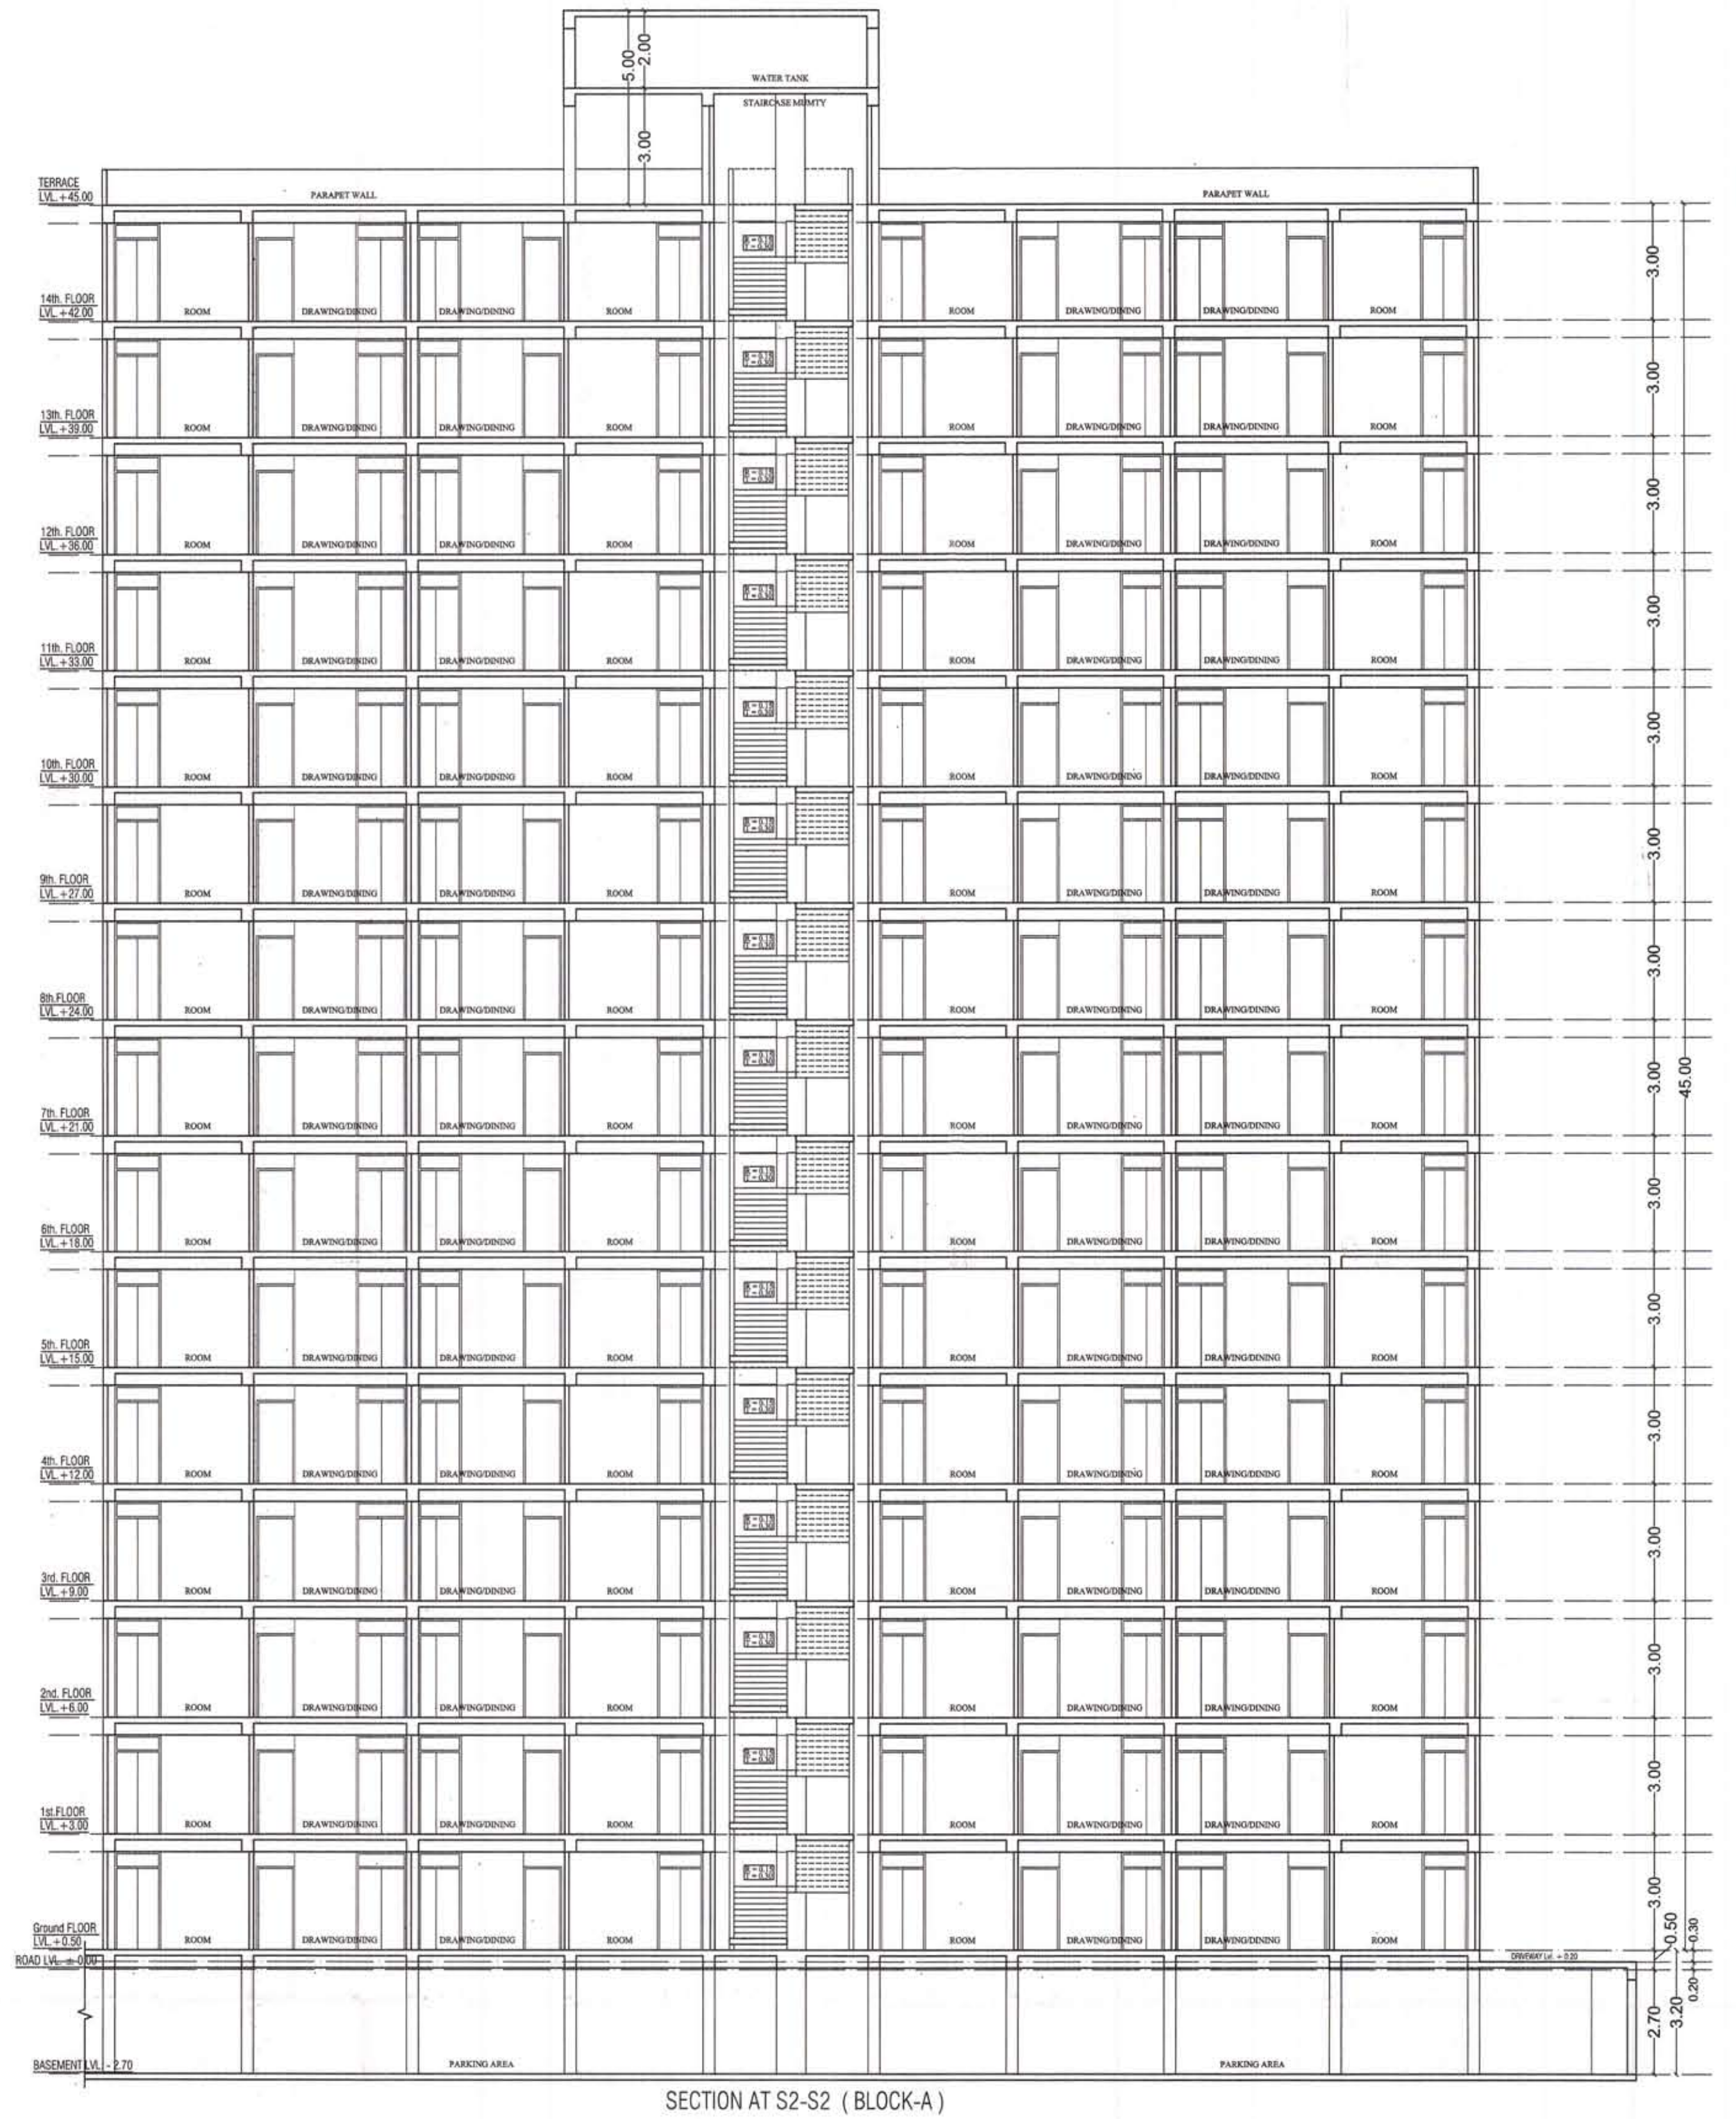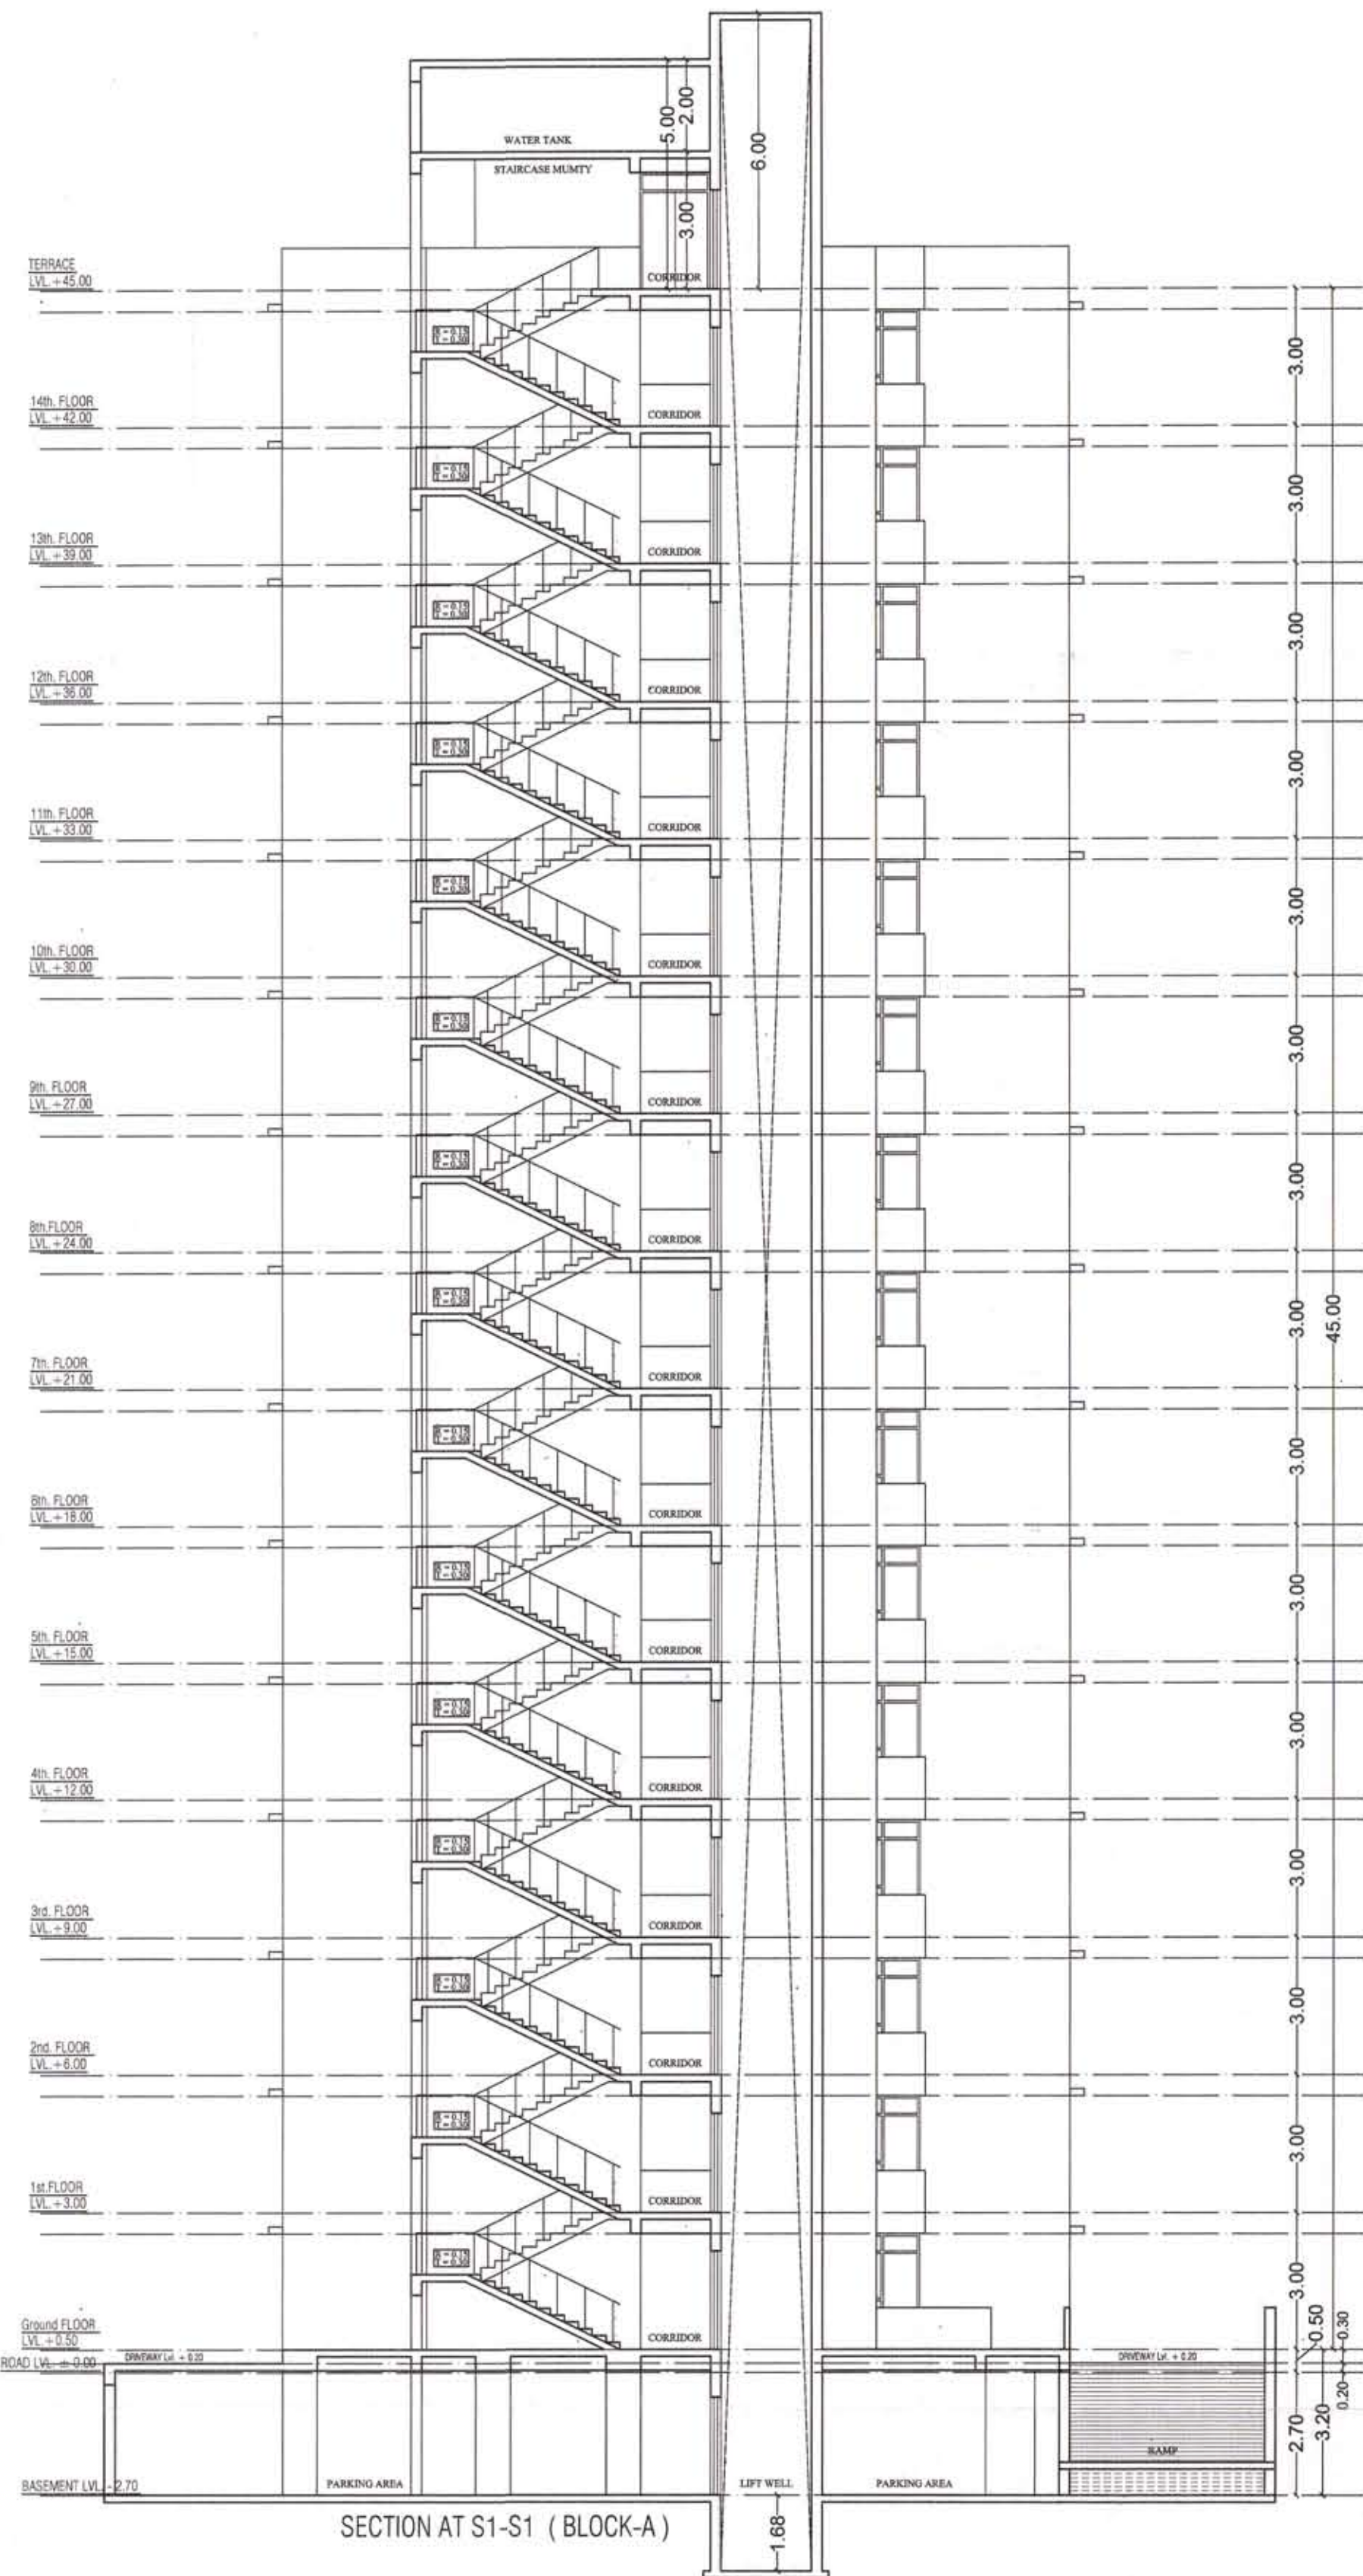

NOTE:- DRAWING APPROVED BY EMPANELLED ARCHITECT ACCORDING LATTER NO.
क. प. 18 (36) नविनि / एनएचपी / 2014 / पार्ट
DATED 31-MAY-2017

PROJECT :-

PROPOSED RESIDENTIAL GROUP HOUSING SINGLE PATTI OF
CHIEF MINISTER'S. JAN AWAS YOJANA-2015 (UNDER PROVISION 3A)
IN KHASRA NO. - 2520, 2521, 2535, 2536 AT
VILLAGE - GONER, TEHSIL - SANGANER, DISTT. - JAIPUR.

OWNER

ARCHITECT :-

SPACE GRID
C-49, VIDYA APARTMENT, PARAS MARG,
BAPU NAGAR, NEAR JANTA STORE CIRCLE,
JAIPUR-302015
PH-09314918766, 0141-4005506 (0)
Email:-info.spacegrid@gmail.com

SCALE = 1:125