
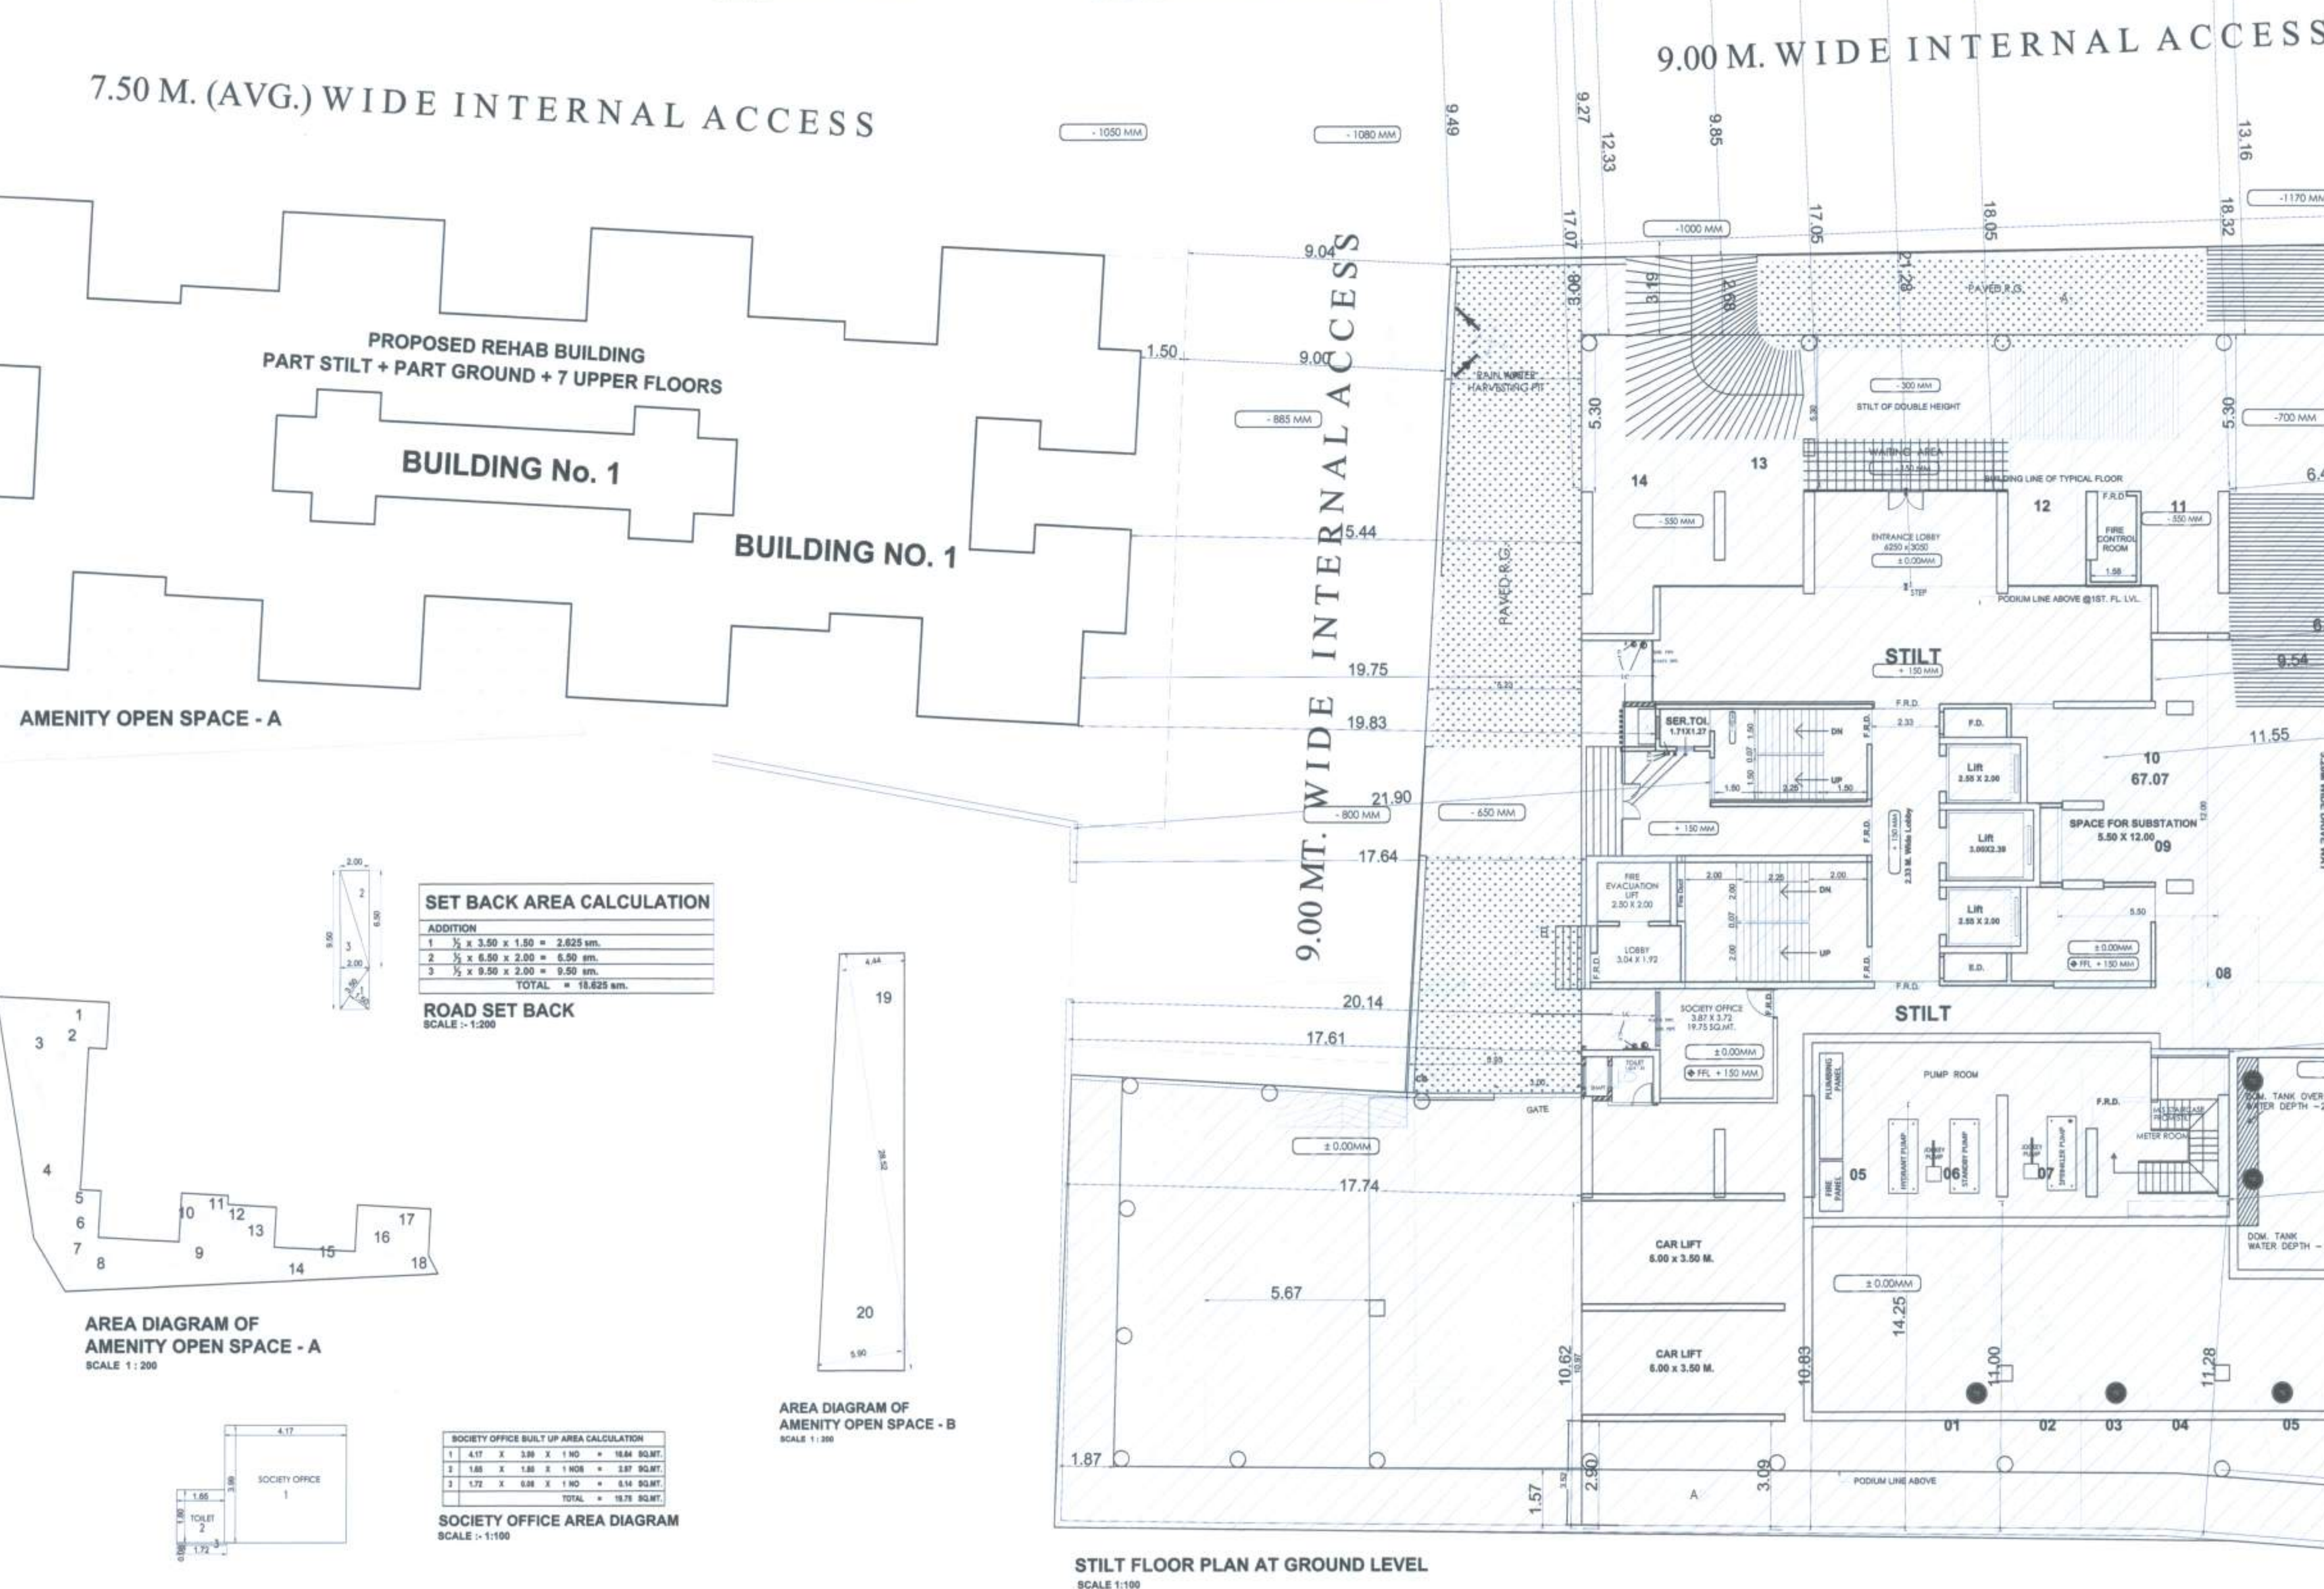
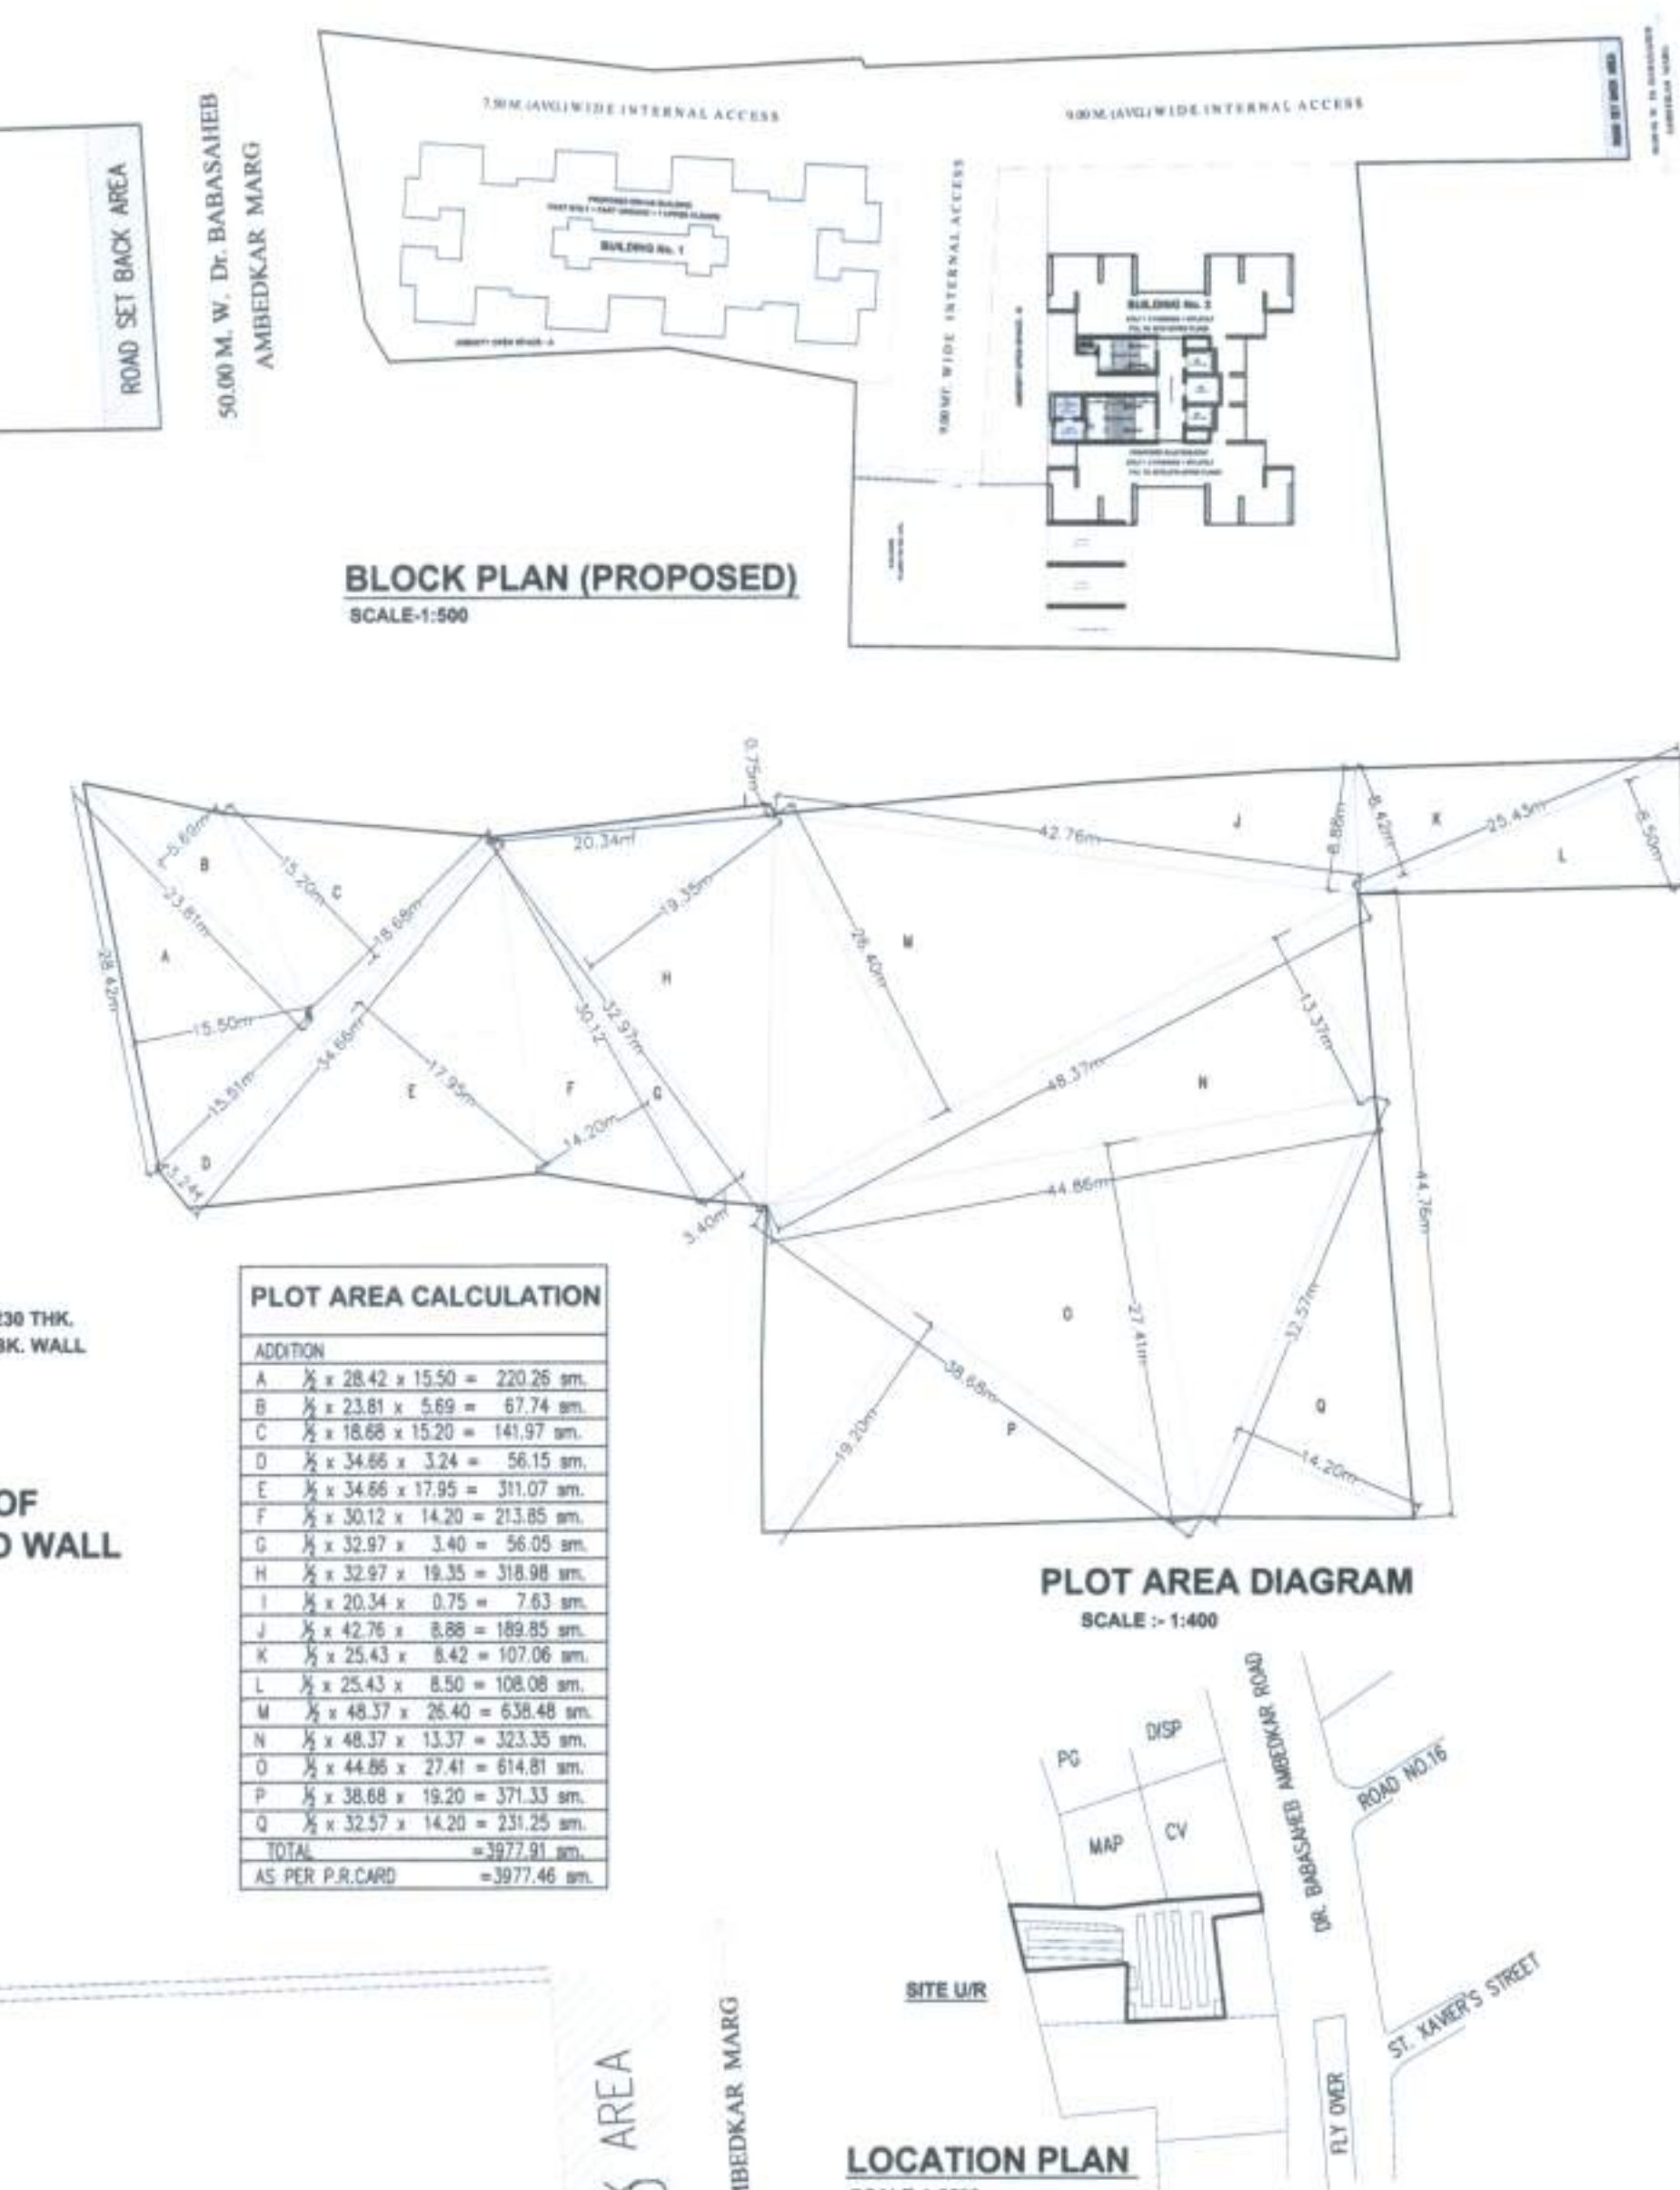
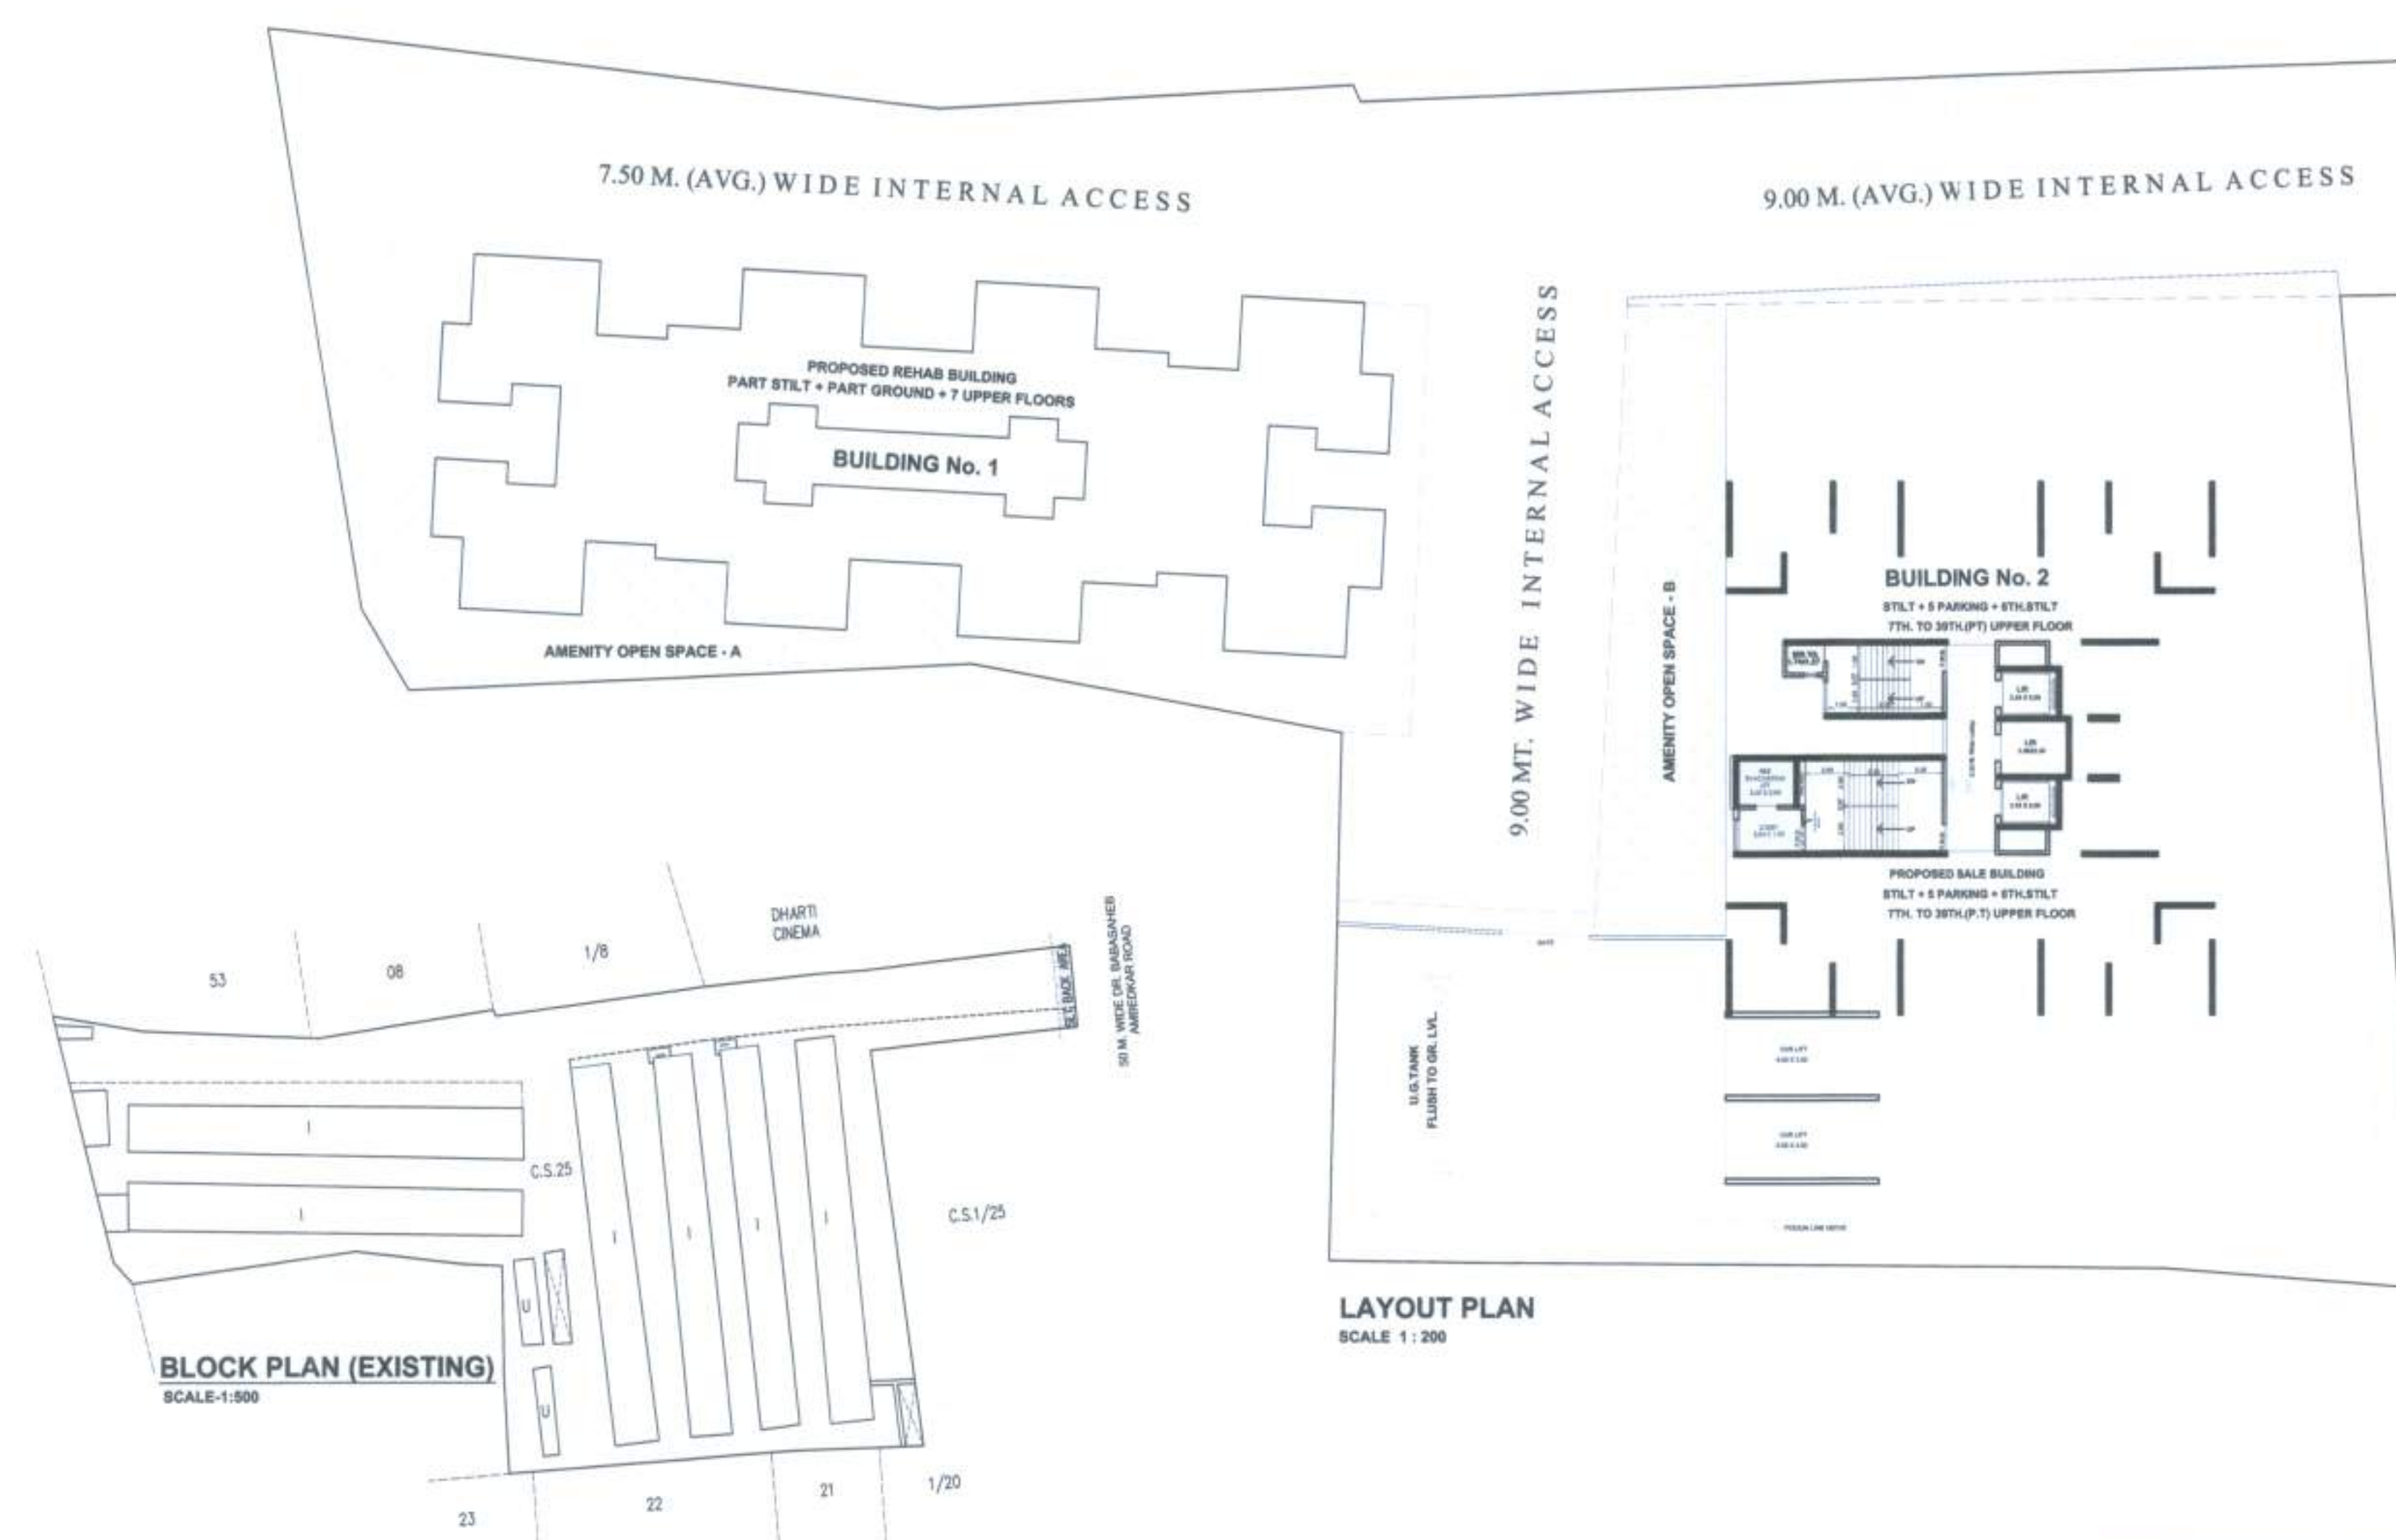


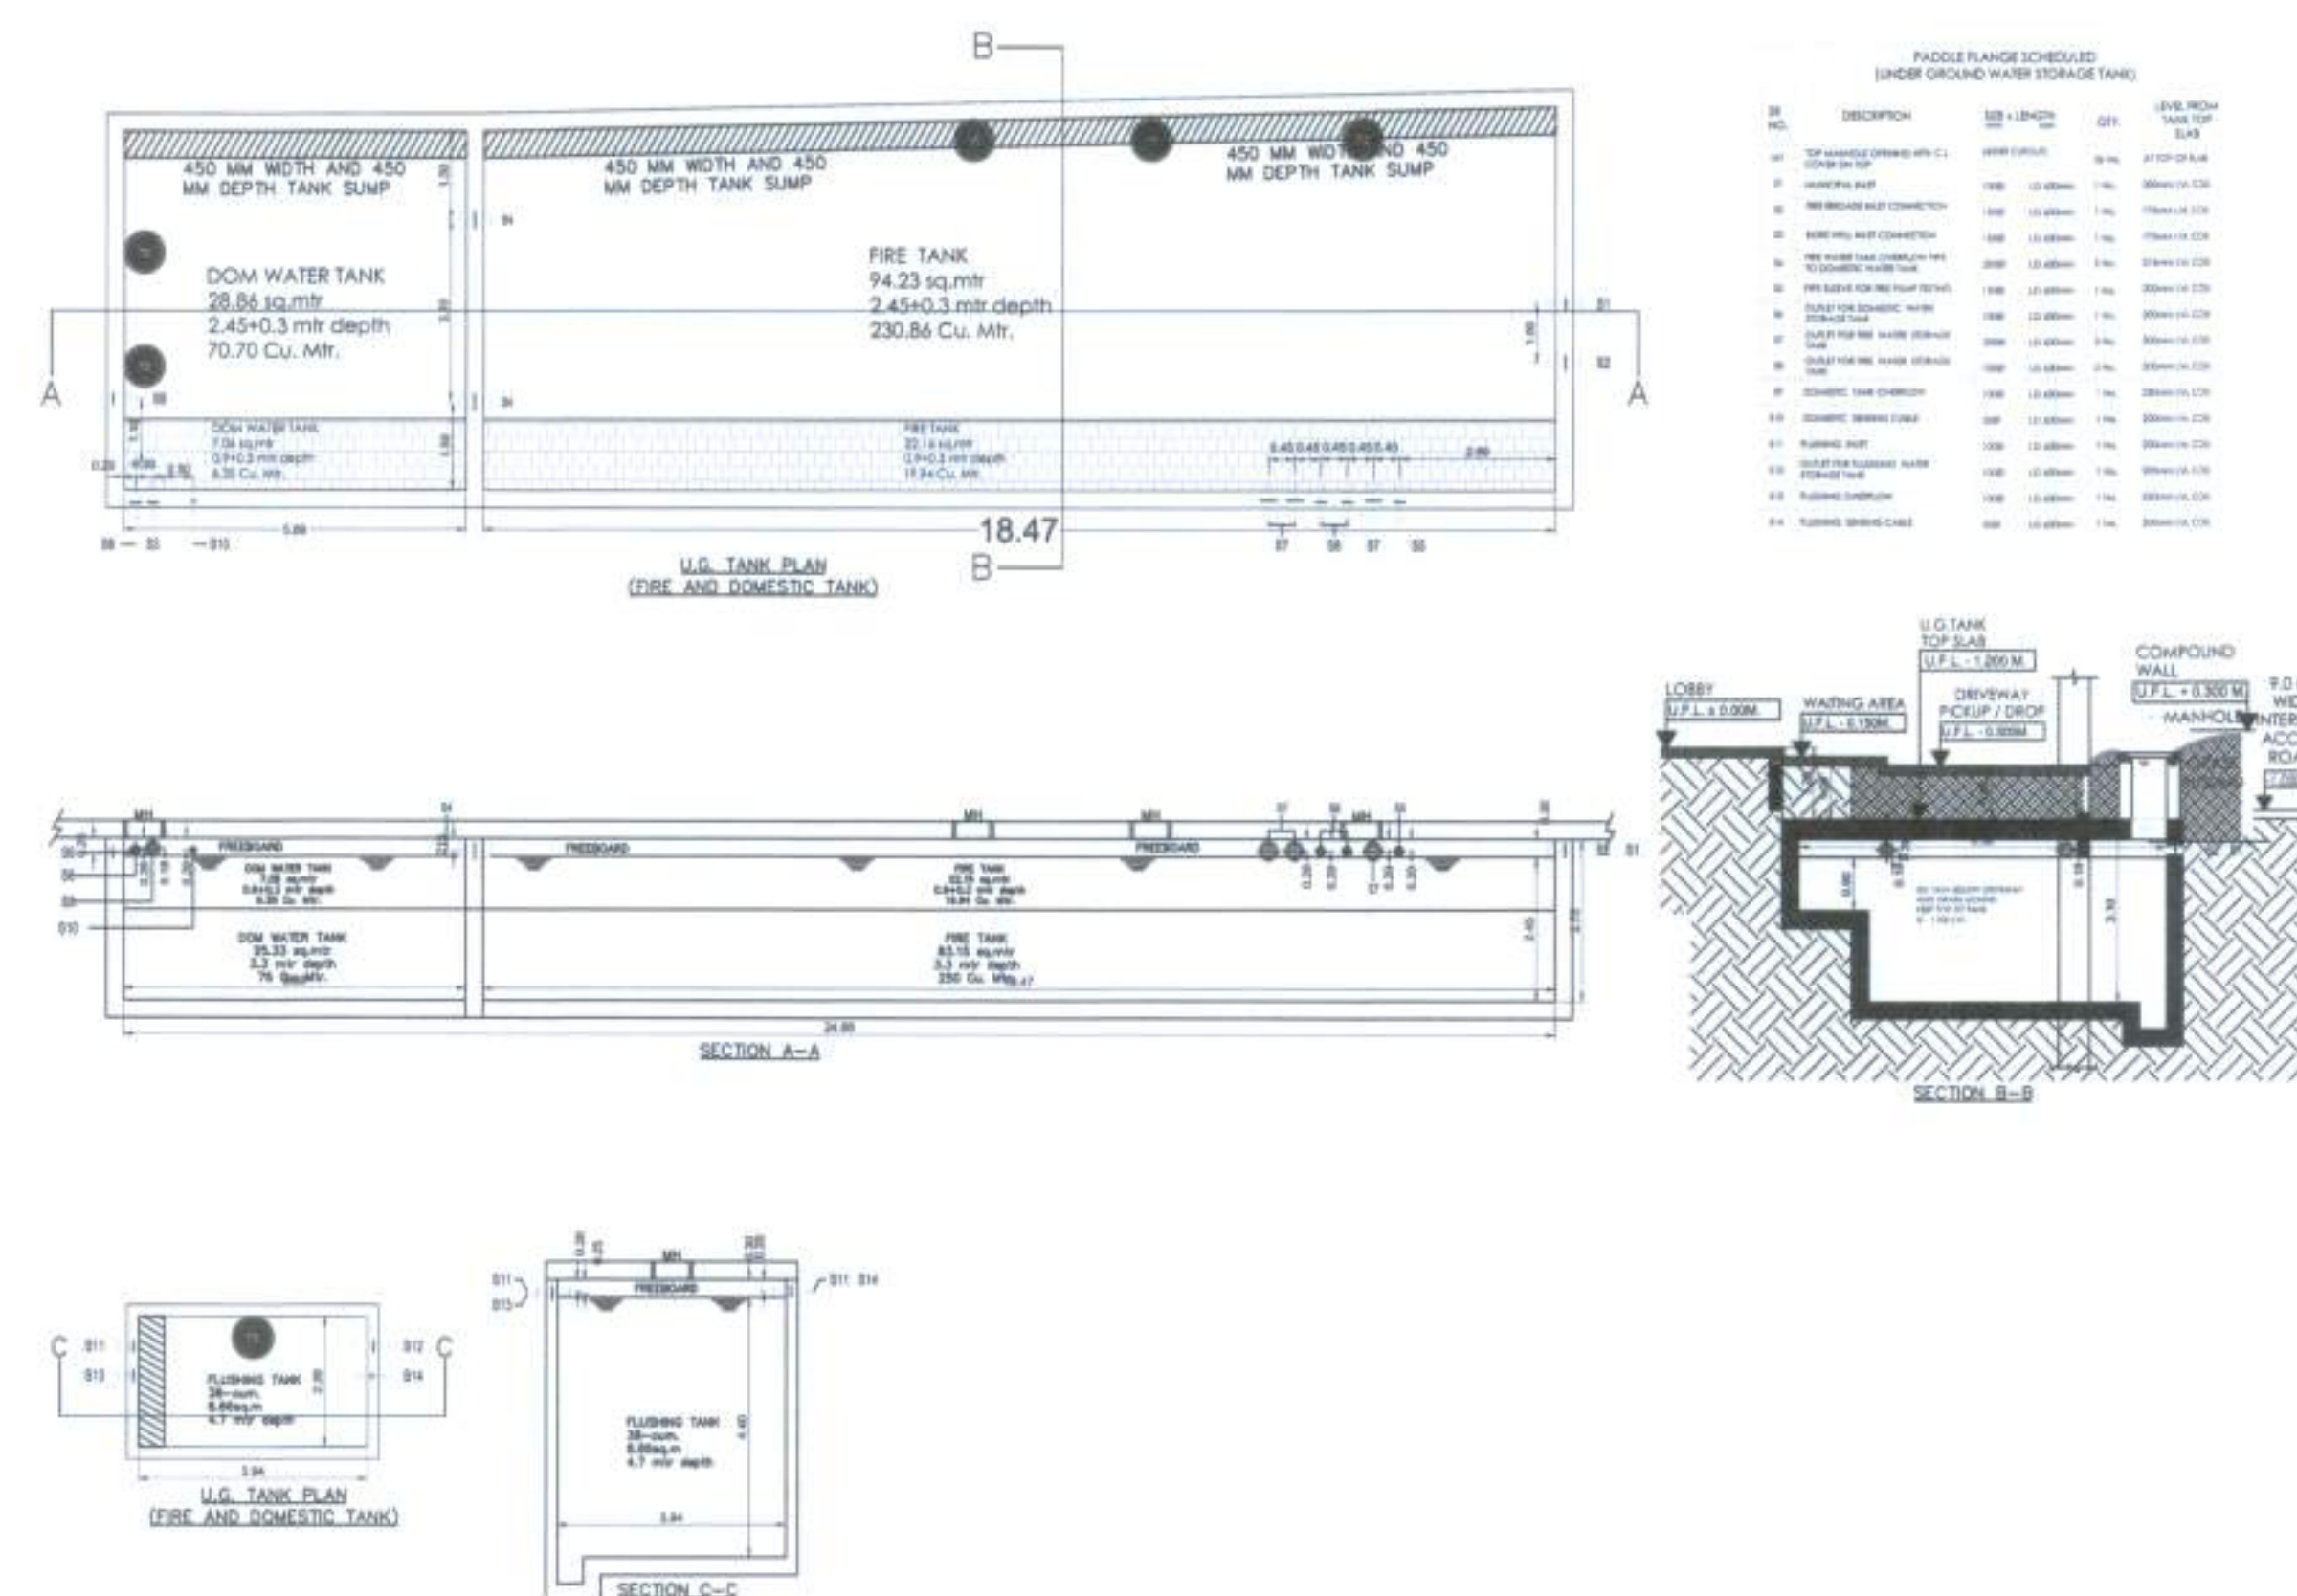

PLOT AREA CALCULATION		
ADDITION		
A	$\frac{1}{2} \times 28.42 \times 15.50$	= 220.28 sq
B	$\frac{1}{2} \times 23.81 \times 5.69$	= 67.74 sq
C	$\frac{1}{2} \times 18.68 \times 15.20$	= 141.95 sq
D	$\frac{1}{2} \times 34.66 \times 3.24$	= 56.15 sq
E	$\frac{1}{2} \times 34.66 \times 17.95$	= 311.07 sq
F	$\frac{1}{2} \times 30.12 \times 14.20$	= 213.85 sq
G	$\frac{1}{2} \times 32.87 \times 3.40$	= 56.05 sq
H	$\frac{1}{2} \times 32.87 \times 19.30$	= 318.98 sq
I	$\frac{1}{2} \times 20.34 \times 8.75$	= 7.83 sq
J	$\frac{1}{2} \times 42.26 \times 8.88$	= 188.05 sq
K	$\frac{1}{2} \times 25.43 \times 8.42$	= 107.06 sq
L	$\frac{1}{2} \times 25.43 \times 8.50$	= 108.08 sq
M	$\frac{1}{2} \times 48.37 \times 26.40$	= 638.45 sq
N	$\frac{1}{2} \times 48.37 \times 13.37$	= 323.35 sq
O	$\frac{1}{2} \times 44.86 \times 27.41$	= 614.81 sq
P	$\frac{1}{2} \times 38.68 \times 19.20$	= 371.33 sq
Q	$\frac{1}{2} \times 32.57 \times 14.20$	= 231.25 sq
TOTAL		= 3927.91 sq
NET P.R. C/RO		= 3927.46 sq

LEGEND	
	EARLIER APPROVED
	PROPOSED WORK

[illegible]

<

B. AREA SUMMARY AS PER SANCTIONED (D WITH FINGERS) TOTAL : 2.50						
FLOOR	RE-NOB B.U.A	RE-NOB AREA COVERED IN SALE	GALE BUILT UP AREA	PAVING FLOOR	TOTAL COVERED IN SALE	UTILISATION
	RE-NOB	CONCRETE	RE-NOB	PAVING FLOOR		
G- FLOOR						% BUILT
1st FLOOR						% BUILT
2nd FLOOR						% BUILT
3rd FLOOR						% BUILT
4th FLOOR						% BUILT
5th FLOOR						% BUILT
21st FLOOR						% BUILT
22nd FLOOR						% BUILT
23rd FLOOR						% BUILT
24th FLOOR						% BUILT
25th FLOOR						% BUILT
26th FLOOR						% BUILT
27th FLOOR						% BUILT
28th FLOOR						% BUILT
29th FLOOR						% BUILT
30th FLOOR						% BUILT
31st FLOOR						% BUILT
32nd FLOOR						% BUILT
33rd FLOOR						% BUILT
34th FLOOR						% BUILT
35th FLOOR						% BUILT
36th FLOOR						% BUILT
37th FLOOR						% BUILT
38th FLOOR						% BUILT
39th FLOOR						% BUILT
40th FLOOR						% BUILT
41st FLOOR						% BUILT
42nd FLOOR						% BUILT
43rd FLOOR						% BUILT
44th FLOOR						% BUILT
45th FLOOR						% BUILT
46th FLOOR						% BUILT
47th FLOOR						% BUILT
48th FLOOR						% BUILT
49th FLOOR						% BUILT
84th FLOOR						% BUILT
85th FLOOR						% BUILT
86th FLOOR						% BUILT
87th FLOOR						% BUILT
88th FLOOR						% BUILT
89th FLOOR						% BUILT
90th FLOOR						% BUILT
91st FLOOR						% BUILT
92nd FLOOR						% BUILT
93rd FLOOR						% BUILT
94th FLOOR						% BUILT
95th FLOOR						% BUILT
96th FLOOR						% BUILT
97th FLOOR						% BUILT
98th FLOOR						% BUILT
99th FLOOR						% BUILT
100th FLOOR						% BUILT
TOTAL	611.92	622.62	6986.72	581.88	6976.12	% BUILT

AS PER EARLIER SANCTIONED UNDER FILE NO. EB/4055/S/A DT. 01-04-2019					
CAR PARKING STATEMENT					
SITE-RESIDENTIAL OCCUPANCY					
SR NO.	C. A. IN SQ.MTS.	PARKING PERMISSIBLE AS PER TOWN & COUNTRY ORDINANCE (MIND 4)	PERCENT CAR PARKING (MIND 4)	PERCENT	Parking Fee
1	UP TO 18 SQ.MT.	1 FOR EVERY 4 TO	NA	Nil	Ground
2	ABOVE 18 TO 21 SQ.MT.	2	NA	12 HOURS	Nil
3	ABOVE 21 TO 24 SQ.MT.	3	NA	12 HOURS	Nil
4	ABOVE 24 TO 27 SQ.MT.	4	NA	12 HOURS	Nil
5	ABOVE 27 TO 30 SQ.MT.	5	NA	12 HOURS	Nil
TOTAL				30 HOURS	Nil
ADDITIONAL PARKING REQUIRED FOR VISITORS = 15 % OF THE ABOVE (SUBJECT TO A MINIMUM OF 1)					1.50 HOURS
TOTAL PARKING REQUIRED					31.50 HOURS
TOTAL PARKING PROVIDED					37 HOURS
TOTAL					6.50 HOURS

SEMINY OPEN SPACE AREA CALCULATION

MINIMUM

1	$\frac{3}{4} \times 8.41 \times 2.02 = 12.28$ sqm.
2	$\frac{3}{4} \times 8.41 \times 0.57 = 2.89$ sqm.
3	$\frac{3}{4} \times 14.28 \times 6.38 = 31.38$ sqm.
4	$\frac{3}{4} \times 9.91 \times 3.18 = 24.21$ sqm.
5	$\frac{3}{4} \times 5.81 \times 5.45 = 24.45$ sqm.
6	$\frac{3}{4} \times 6.81 \times 2.26 = 7.41$ sqm.
7	$\frac{3}{4} \times 4.80 \times 3.54 = 9.78$ sqm.
8	$\frac{3}{4} \times 8.20 \times 2.44 = 15.48$ sqm.
9	$\frac{3}{4} \times 14.48 \times 1.89 = 13.21$ sqm.
10	$\frac{3}{4} \times 4.80 \times 2.26 = 5.28$ sqm.
11	$\frac{3}{4} \times 4.80 \times 0.45 = 0.97$ sqm.
12	$\frac{3}{4} \times 7.68 \times 1.28 = 4.52$ sqm.
13	$\frac{3}{4} \times 7.68 \times 2.26 = 8.85$ sqm.
14	$\frac{3}{4} \times 25.63 \times 2.24 = 29.88$ sqm.
15	$\frac{3}{4} \times 9.91 \times 0.84 = 2.49$ sqm.
16	$\frac{3}{4} \times 5.81 \times 2.87 = 3.94$ sqm.
17	$\frac{3}{4} \times 5.81 \times 2.87 = 3.94$ sqm.
18	$\frac{3}{4} \times 5.80 \times 1.56 = 2.67$ sqm.
TOTAL A	= 189.08 sqm.
19	$\frac{3}{4} \times 28.62 \times 4.44 = 95.21$ sqm.
20	$\frac{3}{4} \times 28.62 \times 8.56 = 84.13$ sqm.
TOTAL B	= 179.34 sqm.

ROAD SET BACK
SCALE: 1:200

SET BACK AREA CALCULATION	
ADDITION	
1	$\frac{1}{2} \times 3.50 \times 1.50 = 2.625 \text{ sm.}$
2	$\frac{1}{2} \times 6.50 \times 2.00 = 6.50 \text{ sm.}$
3	$\frac{1}{2} \times 9.50 \times 2.00 = 9.50 \text{ sm.}$
TOTAL = 18.625 sm.	

SOCIETY OFFICE BUILT UP AREA CALCULATION						
1	4.17	X	3.90	X	1 NO	= 16.64 SQ.MT.
2	1.66	X	1.60	X	1 NO	= 2.67 SQ.MT.
3	1.72	X	0.98	X	1 NO	= 0.16 SQ.MT.
					TOTAL	= 19.75 SQ.MT.

SOCIETY OFFICE AREA DIAGRAM

AREA OF PLATE, NO. OF PLATES REMAINING		TOTAL REMAIN NO. OF PILES REMAINING		Parking	Parking for Small car	Parking for Big car	Total Parking
K. UPTO 45 SQ. METRE	1 NO. 1 FOR 1 TONNAGE	1 NO.	1 NO.	Ground	10 Nos.	5 Nos.	15 Nos.
K. BETWEEN 45 TO 90 SQ. METRE	1 NO. 1 FOR 1 TONNAGE 1 NO. 1 FOR 2 TONNAGE	2 NO.	2 NO.	1st.	9 Nos.	7 Nos.	16 Nos.
K. ABOVE 90 SQ. METRE	1 NO. 1 FOR 1 TONNAGE 1 NO. 1 FOR 2 TONNAGE	2 NO.	2 NO.	2nd.	9 Nos.	11 Nos.	20 Nos.
MINIMUM FOR TONNAGE 14000 KGS	1 NO. 1 FOR 1 TONNAGE 1 NO. 1 FOR 2 TONNAGE	2 NO.	2 NO.	3rd.	9 Nos.	11 Nos.	20 Nos.
SALE AREA PER PERSON (SQ. METRE) AT THE NO. OF PEOPLE	1 NO. 1 FOR 1 TONNAGE 1 NO. 1 FOR 2 TONNAGE	2 NO.	2 NO.	4th.	9 Nos.	11 Nos.	20 Nos.
UPTO 45 SQ. METRE	1 NO. 1 FOR 1 TONNAGE	1 NO.	1 FOR 1 PLATE	5th.	9 Nos.	11 Nos.	20 Nos.
45 TO 90 SQ. METRE	1 NO. 1 FOR 1 TONNAGE 1 NO. 1 FOR 2 TONNAGE	2 NO.	2 NO.	6th.	9 Nos.	11 Nos.	20 Nos.
90 TO 135 SQ. METRE	1 NO. 1 FOR 1 TONNAGE 1 NO. 1 FOR 2 TONNAGE	2 NO.	2 NO.	7th.	9 Nos.	11 Nos.	20 Nos.
ABOVE 135 SQ. METRE	1 NO. 1 FOR 1 TONNAGE 1 NO. 1 FOR 2 TONNAGE	2 NO.	2 NO.	8th.	9 Nos.	11 Nos.	20 Nos.
MINIMUM FOR TONNAGE 14000 KGS	1 NO. 1 FOR 1 TONNAGE 1 NO. 1 FOR 2 TONNAGE	2 NO.	2 NO.	9th.	9 Nos.	11 Nos.	20 Nos.
TOTAL	1 NO. 1 FOR 1 TONNAGE 1 NO. 1 FOR 2 TONNAGE	2 NO.	2 NO.	10th.	9 Nos.	11 Nos.	20 Nos.
TOTAL REMAINING PILES	1 NO. 1 FOR 1 TONNAGE 1 NO. 1 FOR 2 TONNAGE	2 NO.	2 NO.	11th.	9 Nos.	11 Nos.	20 Nos.
TOTAL REMAINING PILES	1 NO. 1 FOR 1 TONNAGE 1 NO. 1 FOR 2 TONNAGE	2 NO.	2 NO.	12th.	9 Nos.	11 Nos.	20 Nos.
TOTAL REMAINING PILES	1 NO. 1 FOR 1 TONNAGE 1 NO. 1 FOR 2 TONNAGE	2 NO.	2 NO.	13th.	9 Nos.	11 Nos.	20 Nos.
TOTAL REMAINING PILES	1 NO. 1 FOR 1 TONNAGE 1 NO. 1 FOR 2 TONNAGE	2 NO.	2 NO.	14th.	9 Nos.	11 Nos.	20 Nos.
TOTAL REMAINING PILES	1 NO. 1 FOR 1 TONNAGE 1 NO. 1 FOR 2 TONNAGE	2 NO.	2 NO.	15th.	9 Nos.	11 Nos.	20 Nos.
TOTAL REMAINING PILES	1 NO. 1 FOR 1 TONNAGE 1 NO. 1 FOR 2 TONNAGE	2 NO.	2 NO.	16th.	9 Nos.	11 Nos.	20 Nos.
TOTAL REMAINING PILES	1 NO. 1 FOR 1 TONNAGE 1 NO. 1 FOR 2 TONNAGE	2 NO.	2 NO.	17th.	9 Nos.	11 Nos.	20 Nos.
TOTAL REMAINING PILES	1 NO. 1 FOR 1 TONNAGE 1 NO. 1 FOR 2 TONNAGE	2 NO.	2 NO.	18th.	9 Nos.	11 Nos.	20 Nos.
TOTAL REMAINING PILES	1 NO. 1 FOR 1 TONNAGE 1 NO. 1 FOR 2 TONNAGE	2 NO.	2 NO.	19th.	9 Nos.	11 Nos.	20 Nos.
TOTAL REMAINING PILES	1 NO. 1 FOR 1 TONNAGE 1 NO. 1 FOR 2 TONNAGE	2 NO.	2 NO.	20th.	9 Nos.	11 Nos.	20 Nos.
TOTAL REMAINING PILES	1 NO. 1 FOR 1 TONNAGE 1 NO. 1 FOR 2 TONNAGE	2 NO.	2 NO.	21st.	9 Nos.	11 Nos.	20 Nos.
TOTAL REMAINING PILES	1 NO. 1 FOR 1 TONNAGE 1 NO. 1 FOR 2 TONNAGE	2 NO.	2 NO.	22nd.	9 Nos.	11 Nos.	20 Nos.
TOTAL REMAINING PILES	1 NO. 1 FOR 1 TONNAGE 1 NO. 1 FOR 2 TONNAGE	2 NO.	2 NO.	23rd.	9 Nos.	11 Nos.	20 Nos.
TOTAL REMAINING PILES	1 NO. 1 FOR 1 TONNAGE 1 NO. 1 FOR 2 TONNAGE	2 NO.	2 NO.	24th.	9 Nos.	11 Nos.	20 Nos.
TOTAL REMAINING PILES	1 NO. 1 FOR 1 TONNAGE 1 NO. 1 FOR 2 TONNAGE	2 NO.	2 NO.	25th.	9 Nos.	11 Nos.	20 Nos.
TOTAL REMAINING PILES	1 NO. 1 FOR 1 TONNAGE 1 NO. 1 FOR 2 TONNAGE	2 NO.	2 NO.	26th.	9 Nos.	11 Nos.	20 Nos.
TOTAL REMAINING PILES	1 NO. 1 FOR 1 TONNAGE 1 NO. 1 FOR 2 TONNAGE	2 NO.	2 NO.	27th.	9 Nos.	11 Nos.	20 Nos.
TOTAL REMAINING PILES	1 NO. 1 FOR 1 TONNAGE 1 NO. 1 FOR 2 TONNAGE	2 NO.	2 NO.	28th.	9 Nos.	11 Nos.	20 Nos.
TOTAL REMAINING PILES	1 NO. 1 FOR 1 TONNAGE 1 NO. 1 FOR 2 TONNAGE	2 NO.	2 NO.	29th.	9 Nos.	11 Nos.	20 Nos.
TOTAL REMAINING PILES	1 NO. 1 FOR 1 TONNAGE 1 NO. 1 FOR 2 TONNAGE	2 NO.	2 NO.	30th.	9 Nos.	11 Nos.	20 Nos.
TOTAL REMAINING PILES	1 NO. 1 FOR 1 TONNAGE 1 NO. 1 FOR 2 TONNAGE	2 NO.	2 NO.	31st.	9 Nos.	11 Nos.	20 Nos.
TOTAL REMAINING PILES	1 NO. 1 FOR 1 TONNAGE 1 NO. 1 FOR 2 TONNAGE	2 NO.	2 NO.	32nd.	9 Nos.	11 Nos.	20 Nos.
TOTAL REMAINING PILES	1 NO. 1 FOR 1 TONNAGE 1 NO. 1 FOR 2 TONNAGE	2 NO.	2 NO.	33rd.	9 Nos.	11 Nos.	20 Nos.
TOTAL REMAINING PILES	1 NO. 1 FOR 1 TONNAGE 1 NO. 1 FOR 2 TONNAGE	2 NO.	2 NO.	34th.	9 Nos.	11 Nos.	20 Nos.
TOTAL REMAINING PILES	1 NO. 1 FOR 1 TONNAGE 1 NO. 1 FOR 2 TONNAGE	2 NO.	2 NO.	35th.	9 Nos.	11 Nos.	20 Nos.
TOTAL REMAINING PILES	1 NO. 1 FOR 1 TONNAGE 1 NO. 1 FOR 2 TONNAGE	2 NO.	2 NO.	36th.	9 Nos.	11 Nos.	20 Nos.
TOTAL REMAINING PILES	1 NO. 1 FOR 1 TONNAGE 1 NO. 1 FOR 2 TONNAGE	2 NO.	2 NO.	37th.	9 Nos.	11 Nos.	20 Nos.
TOTAL REMAINING PILES	1 NO. 1 FOR 1 TONNAGE 1 NO. 1 FOR 2 TONNAGE	2 NO.	2 NO.	38th.	9 Nos.	11 Nos.	20 Nos.