


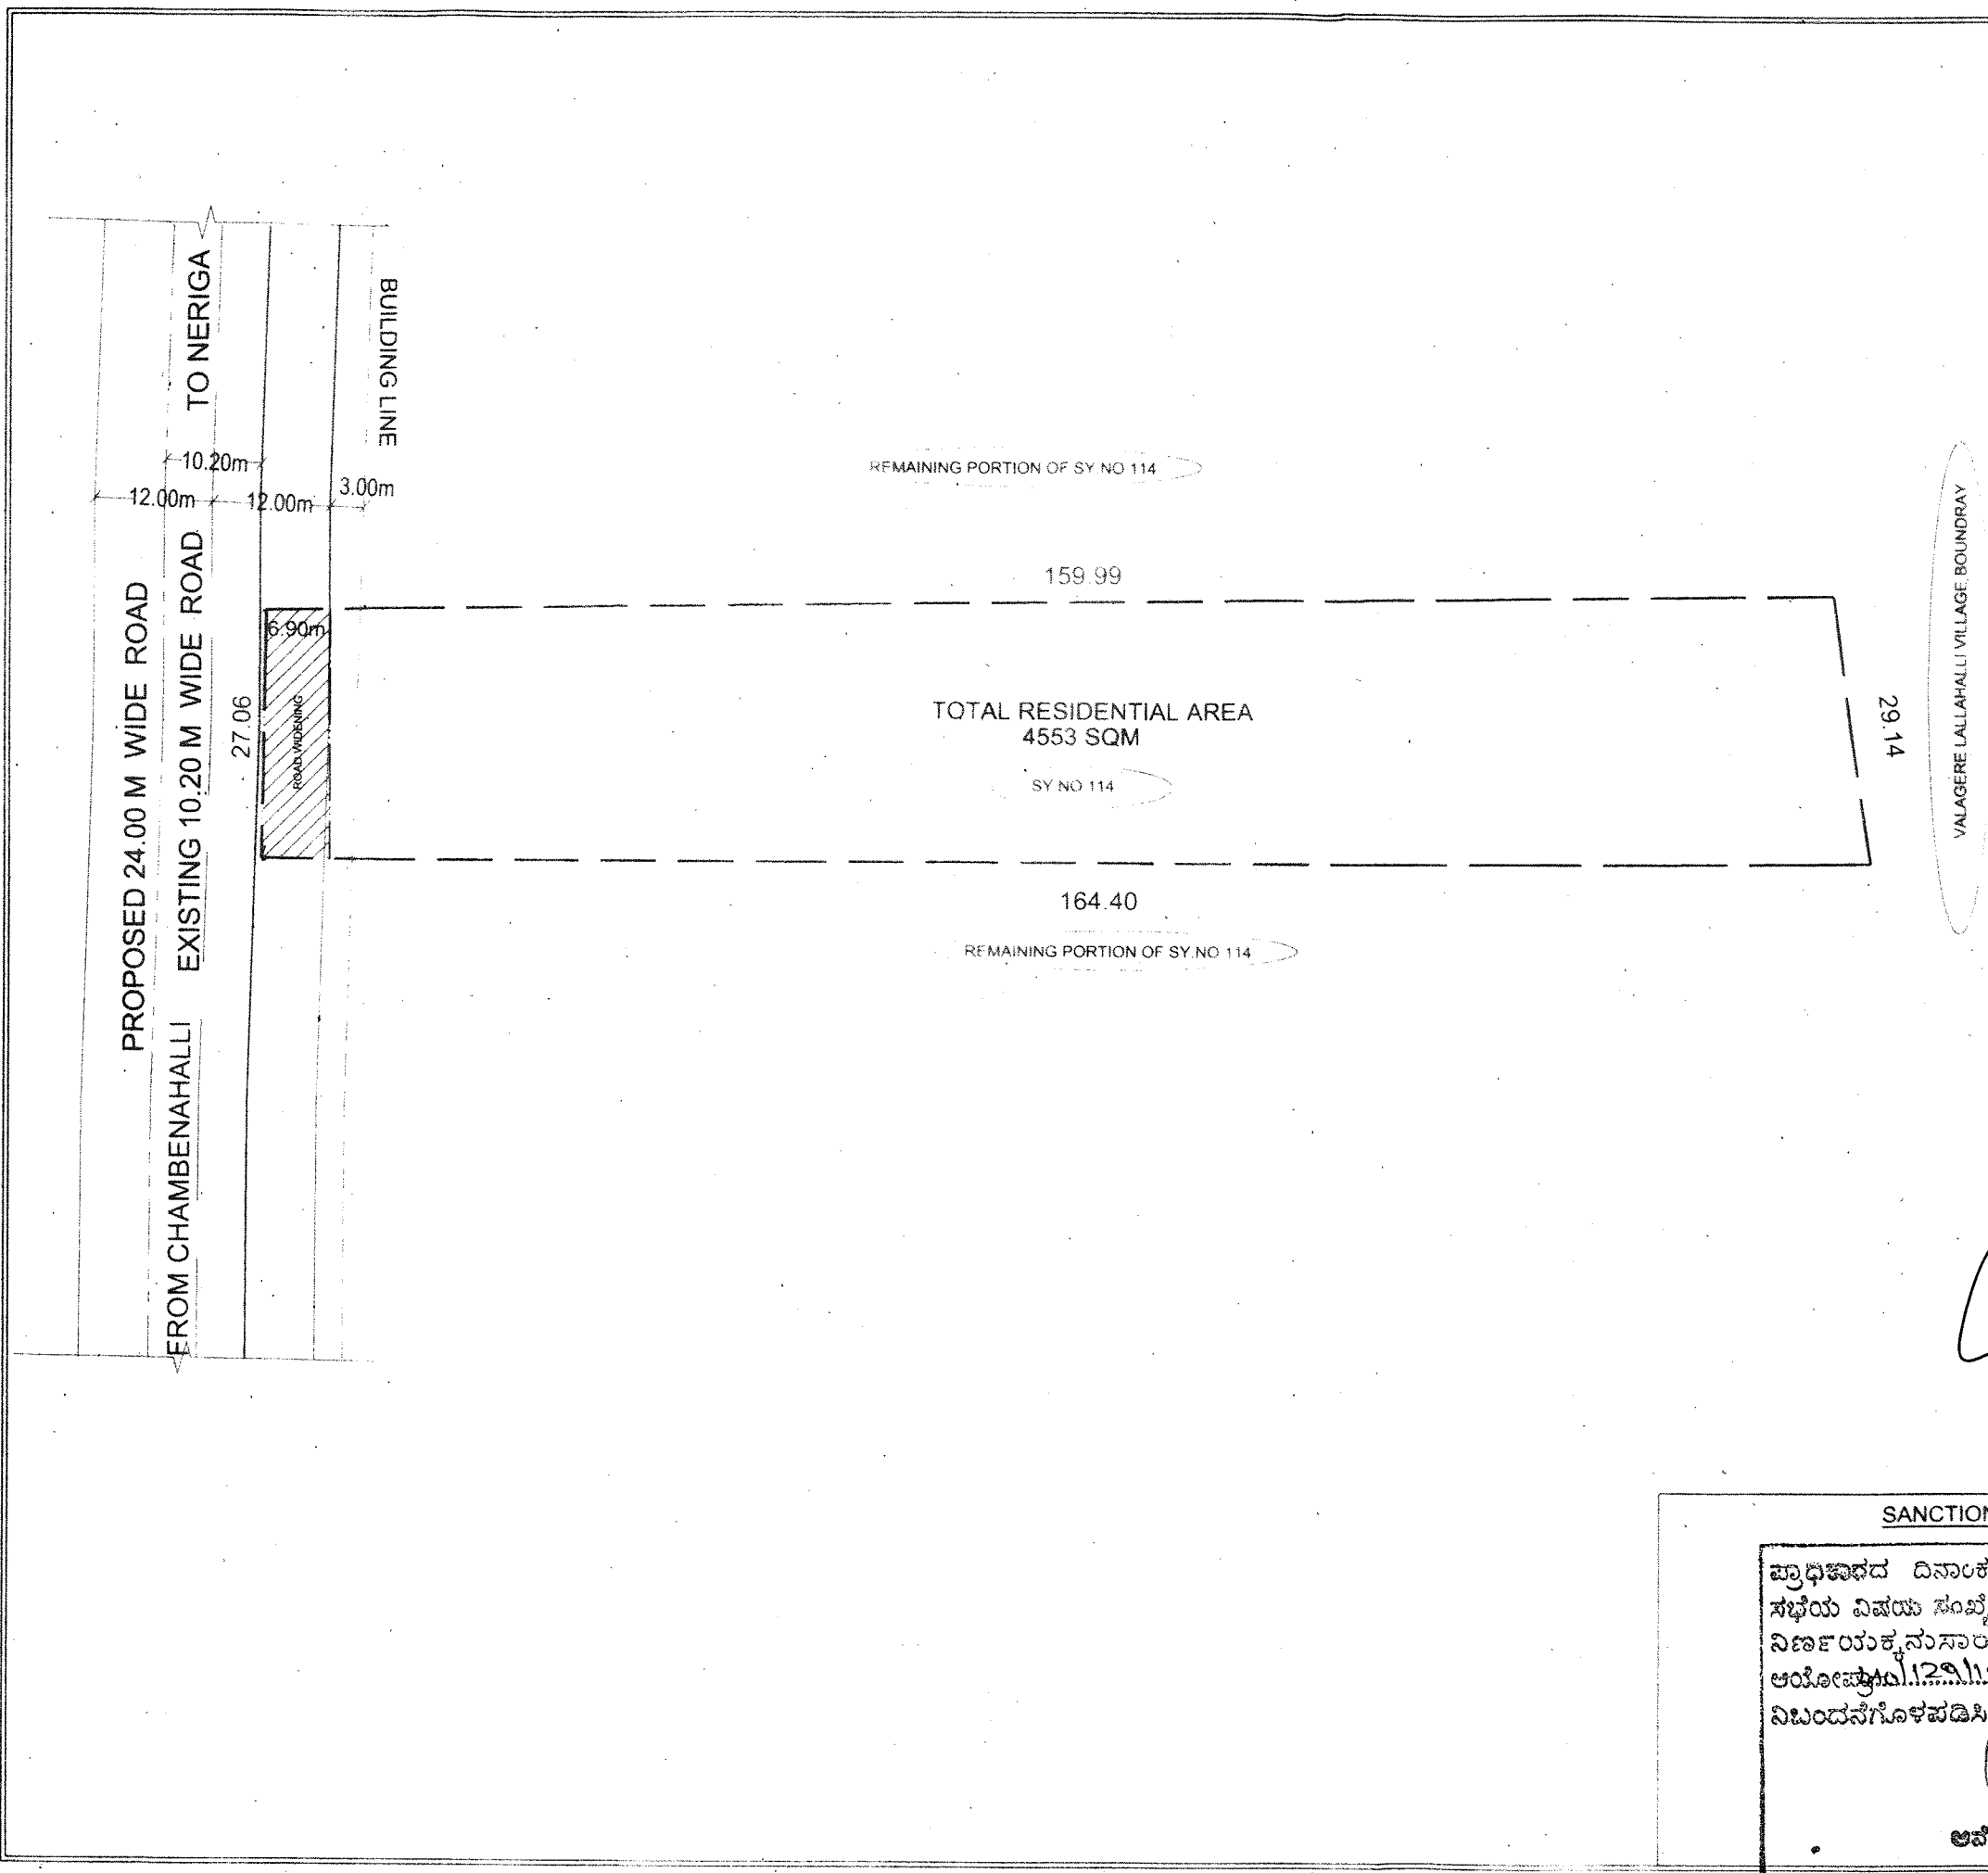

INDEX				
PROPOSED AREA BOUNDARY				
SCALE-1:750				
KEY PLAN NOT TO SCALE				
AREA STATEMENTS				
30 GUNTAS OR (4553 SQM)				
SL.NO.	VILLAGE	SY.NO.	AREA	
			ACRE	GUNTAS
1	CHAMBENAHALLI	114	1	5
TOTAL			1	5
LAND USE ANALYSIS				
LAND USE	AREA IN SQ.M	%		
RESIDENTIAL	4363.79	95.84		
ROAD (TRANSPORTATION)	189.21	4.16		
TOTAL	4553.00	100		
TITLE :-				
PROPOSED RESIDENTIAL SINGLE SITE LAYOUT AT SURVEY NO.114 CHAMBENAHALLI VILLAGE, SARJAPURA HOBLI, ANEKAL TALUK, BANGALORE URBAN DISTRICT.				
JDA & GPA HOLDER SIGNATURE				
SALVAGE DEVELOPERS AND CONSTRUCTIONS PVT. LTD.				
rep. by				
AUTHORISED SIGNATORY				
ENGINEER SIGNATURE				
A. S. S.				
Bca/BLS.6/A-2042/2010-11				
J.P. Nagar Bangalore - 78				

SANCTION AUTHORITY:-

ಪ್ರಾಧಿಕಾರದ ದಿನಾಂಕ: 03.10.2011. 5.6. ನೇ
ಸಭೆಯ ವಿಷಯ ಸಂಖ್ಯೆ: 4.5. ರಲ್ಲಿ ತೆಗೆದುಕೊಂಡ
ನಿರ್ಣಯಕ್ಕೆನುಸಾರ, ಹಾಗೂ ಪತ್ರ ಸಂಖ್ಯೆ
ಅಯೋಜನಾ.12.9.11.5.ದಿನಾಂಕ: 25.10.2011.ರಲ್ಲಿ
ನಿಬಂಧನೆಗೊಳಪಡಿಸಿ ನಕ್ಷೆ ಅನುಮೋದಿಸಲಾಗಿದೆ.

ಸದಸ್ಯ-ಕಾರ್ಯದರ್ಶಿ
ಅವಕಾಶ ಯೋಜನಾ ಪ್ರಾಧಿಕಾರ
ಅನೇಕಲ್