


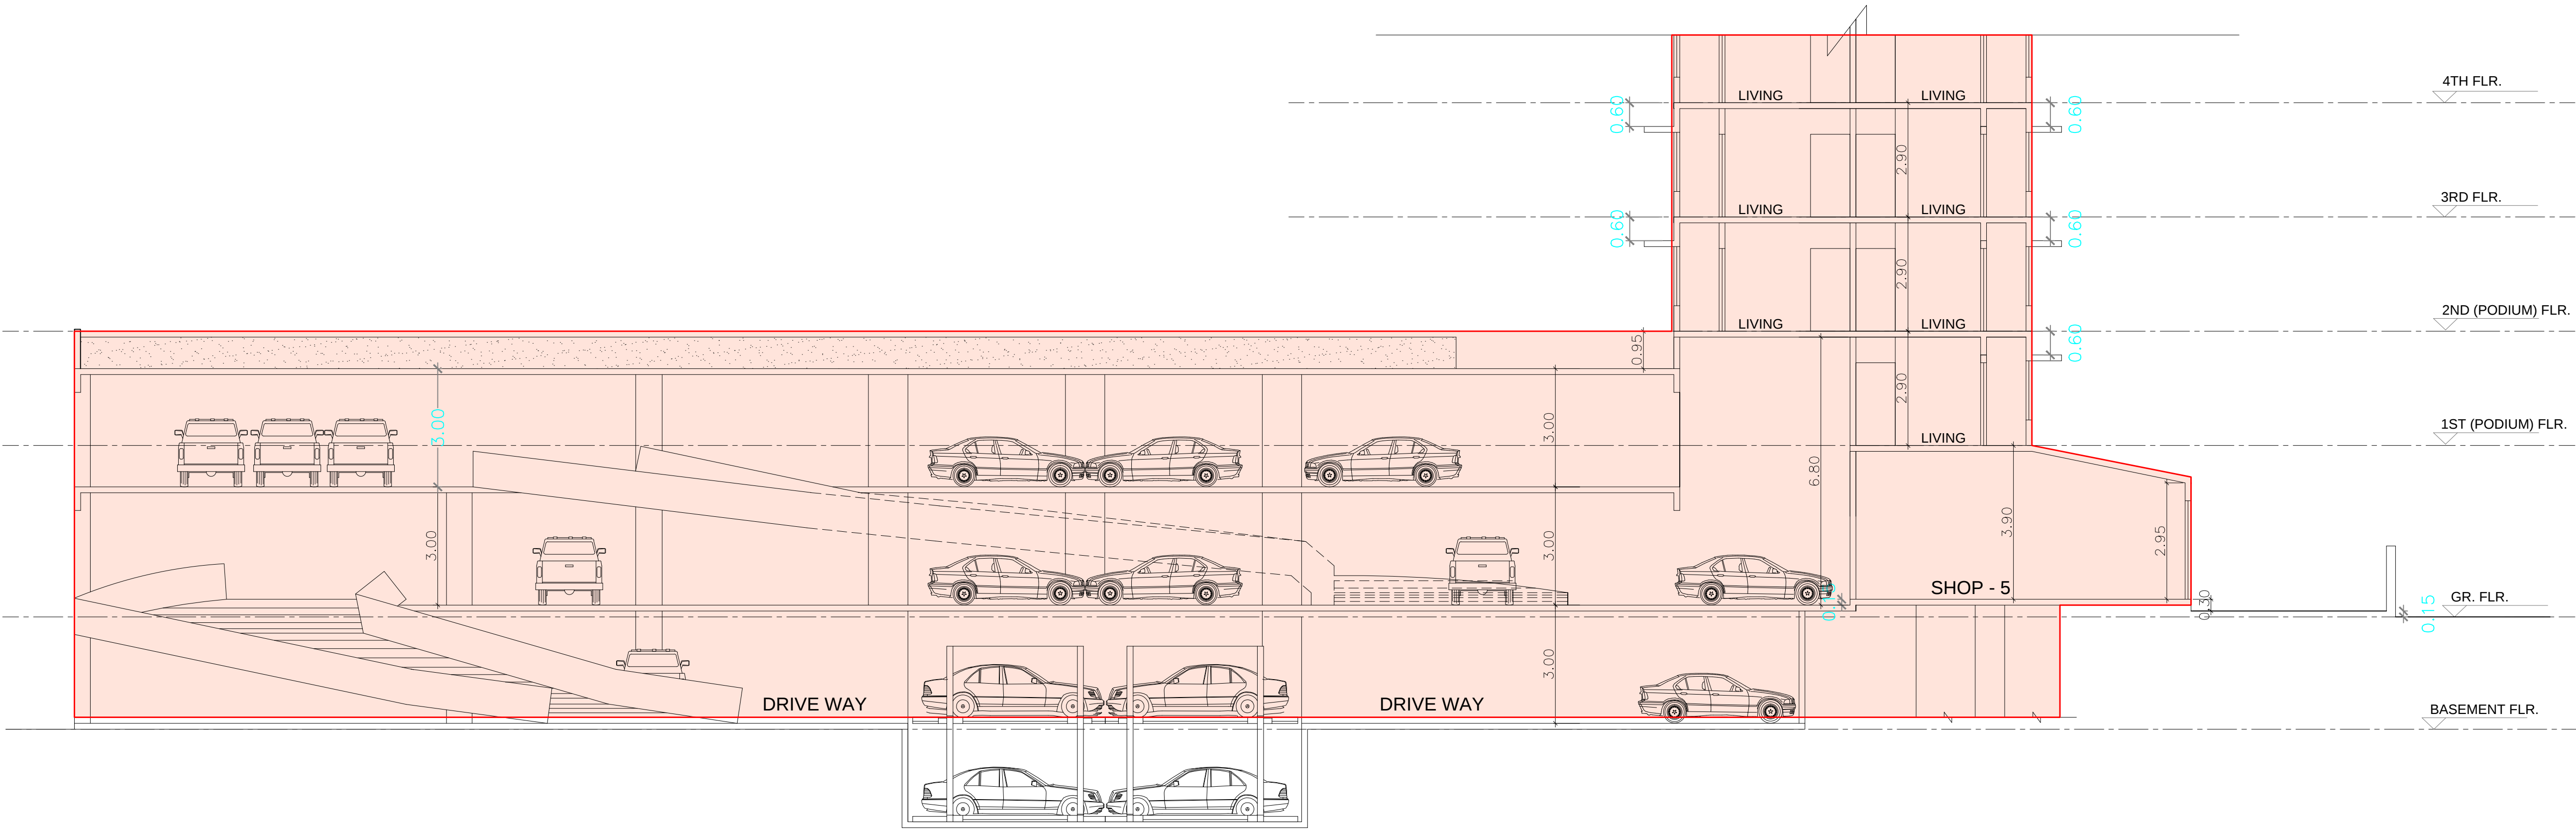

NOTE :- ALL CHAJJAS AREA 0.60 MT. BELOW THE SLAB

SECTION E-E (WING A &B)
SCALE :1:100

PROFORMA - B

CONTENTS OF SHEET.

SECTION E-E (WING A & B)

STAMP OF APPROVAL PLANS.

This Cancels Approval
to the Previous Plans
Sanctioned under no.
CE/1280/BPES/AS
CHE/0476/BPES/337(NEW)
Dated 29/05/2014
Approved subject to the conditions mentioned
in this office letter No.CE/1280/BPES/AS
No.CHE/0476/BPES/337(NEW)

Executive Engineer Bldg.prop.(E/S.)II

S.E.(B.P.)S/W

A.E.(B.P.)S&T

STAMP OF DATE OF RECIPT OF PLANS.

REV.	DESCRIPTION.	DATE.	SIGN.

DESCRIPTION OF PROPOSAL & PROPERTY

PROPOSED BUILDING WING C ON PLOT
BEARING C.T.S. NO. 393, OF VILLAGE BHANDUP
TAL. KURLA (W), MUMBAI.

NAME OF OWNER

SHRI JATIN V. DAISARIA
PARTNERS OF MIS SKYLINE GREAT HILLS

SIGN.NAME & ADDRESS OF ARCHITECT



ARCHITECTURE ■ URBAN DESIGN ■ PROJECT MANAGEMENT ■ INTERIORS
Web :- www.daisaria.com E-mail :- admin@daisaria.com
801, SKYLINE EPIHOME, KIROL ROAD,
NEAR JOLLY GYMKHANA, VIDYAVIHAR (WEST),
MUMBAI - 400086
TEL :- 022 - 61110904

M.V.DAISARIA

NORTH LINE	REMARKS	JOB NO: - 782	SCALE: AS SHOWN
	F.S.I 1.33+450 2000.00TDR FUNGIBLE	DRG. NO: 11 DATE: 16.1.16	DRN. BY: PRAVIN CHK. BY: M.R