

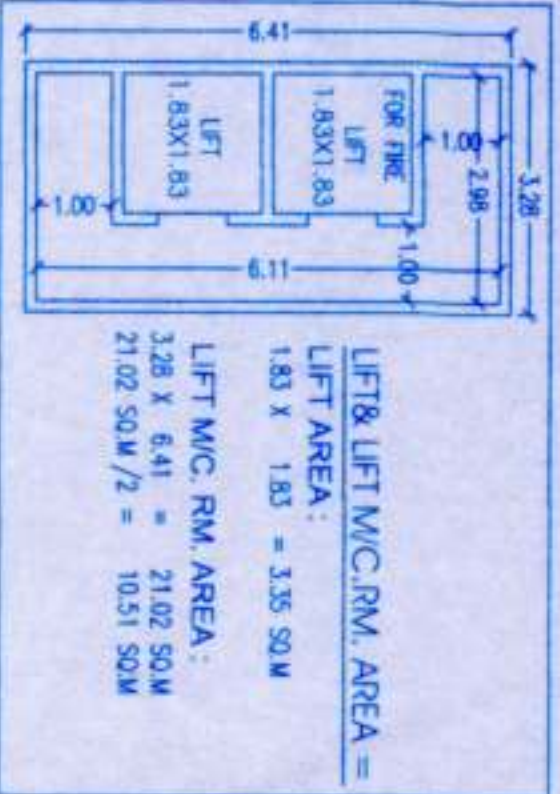


PARKING AREA STATEMENT				
PARKING REQUIRED	CAR	SCOOTER	CYCLE	
UP TO 50.00 SQ.M	01	05	05	
50.00 TO 100.00 SQ.M	01	03	03	

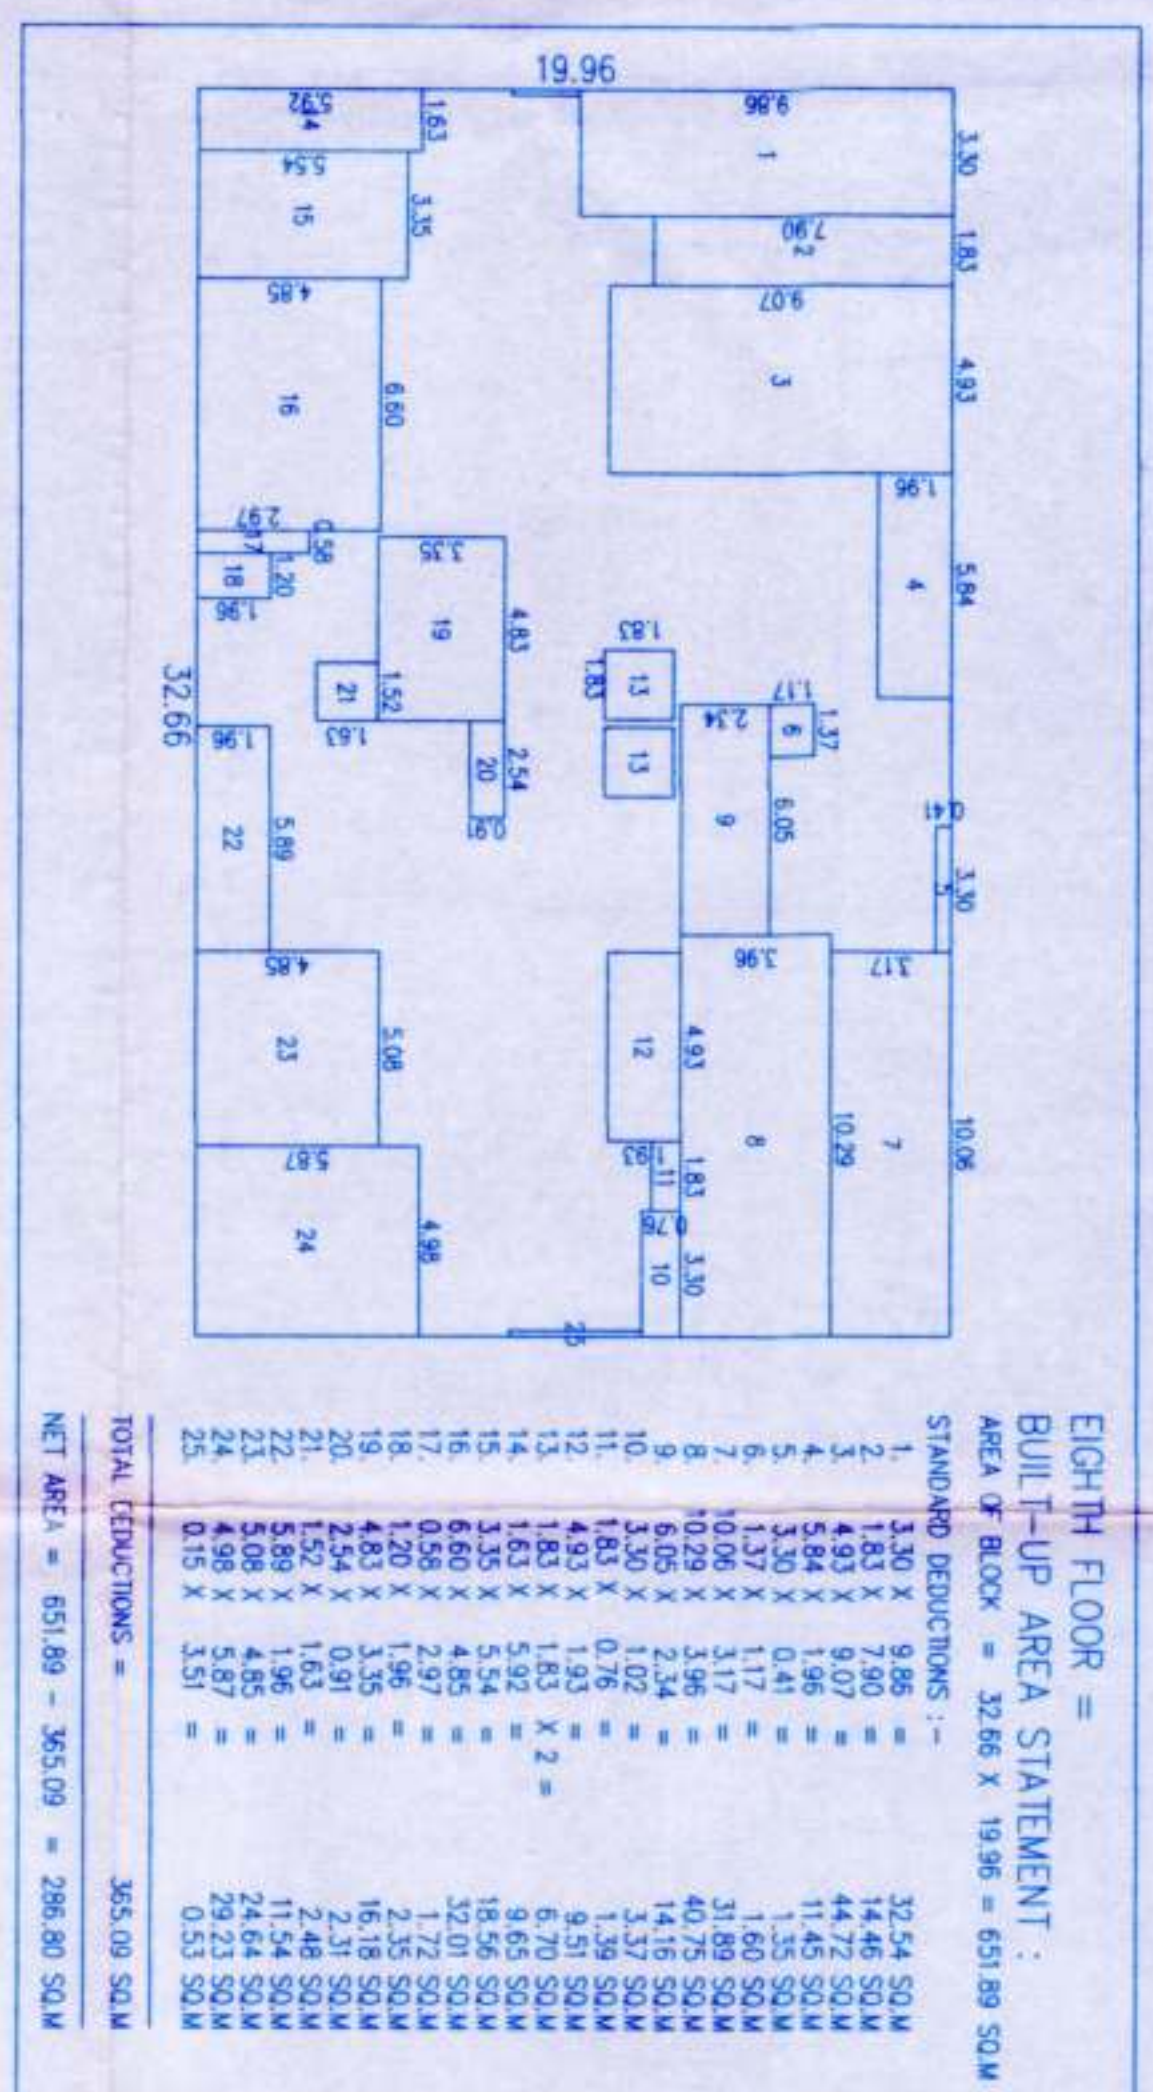

EIGHTH FLOOR =
PER REFUSE AREA =
ABOVE 2 FLOOR TENX 5 PER X 30 =
= 08 TENX X 5PER X 0.30 = 12.00 SQ.M
MIN. REQUIRED AREA = 15.00 SQ.M
PROPOSED REFUSE AREA =
1. 1.51 X 1.80 = 2.71 SQ.M
2. 2.10 X 1.06 = 2.23 SQ.M
3. 3.30 X 3.05 = 10.06 SQ.M
15.00 SQ.M

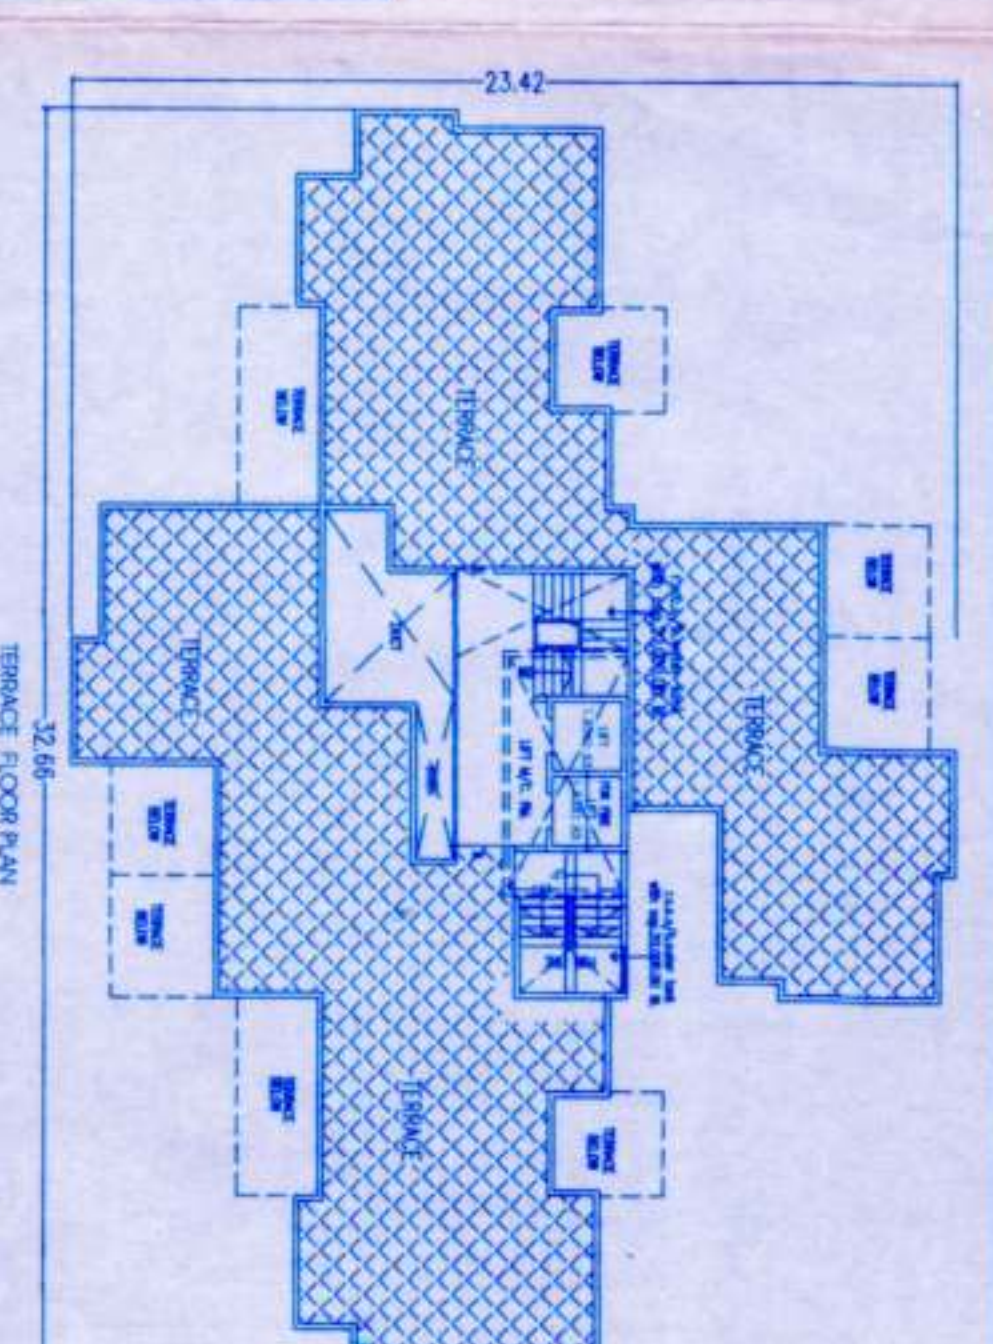

EIGHTH FLOOR =
BUILT-UP AREA STATEMENT :
AREA OF BLOCK = 32.66 X 19.96 = 651.89 SQ.M
STANDARD DEDUCTIONS :-
1. 3.30 X 9.86 = 32.54 SQ.M
