

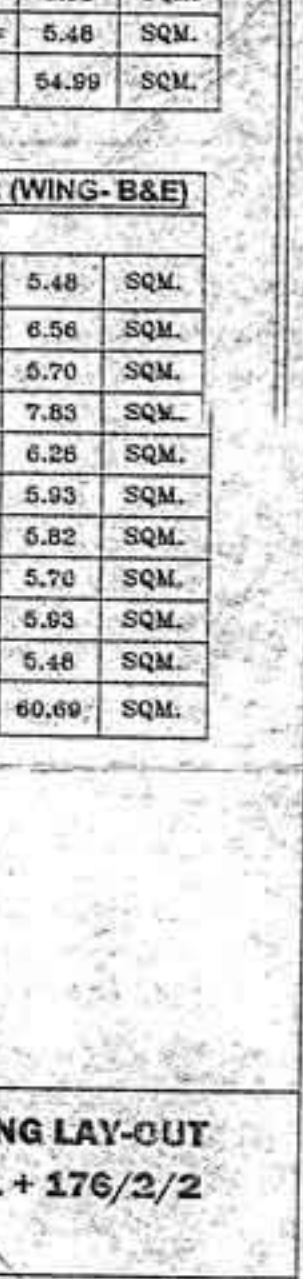
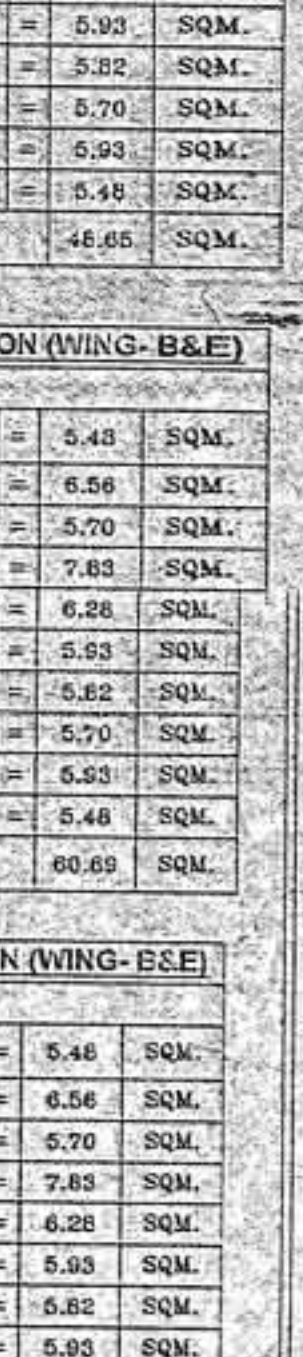
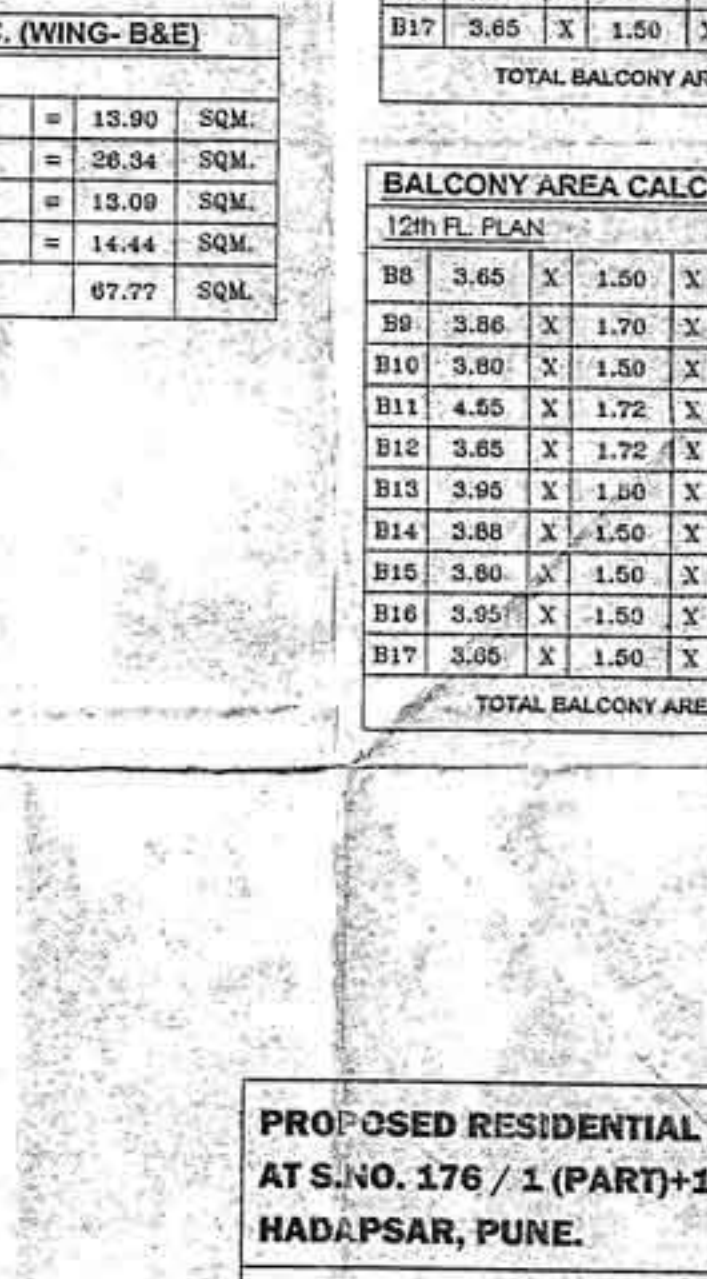
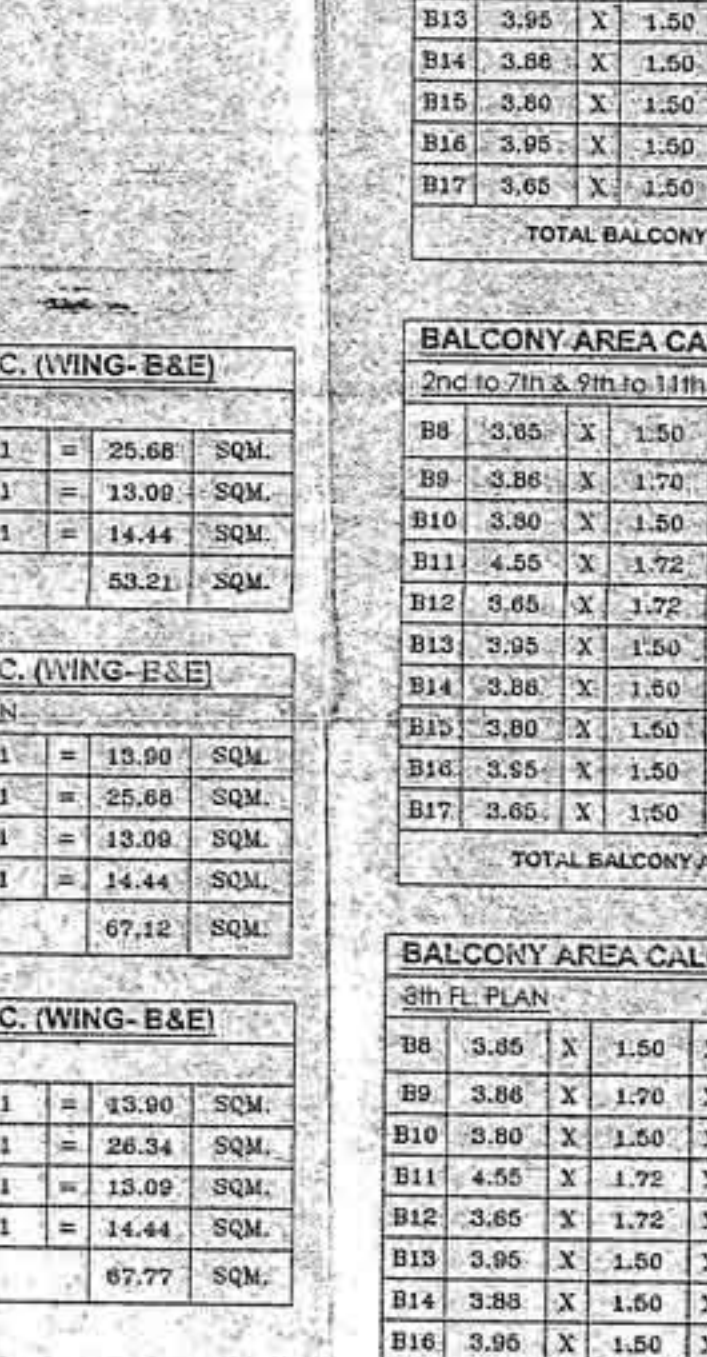
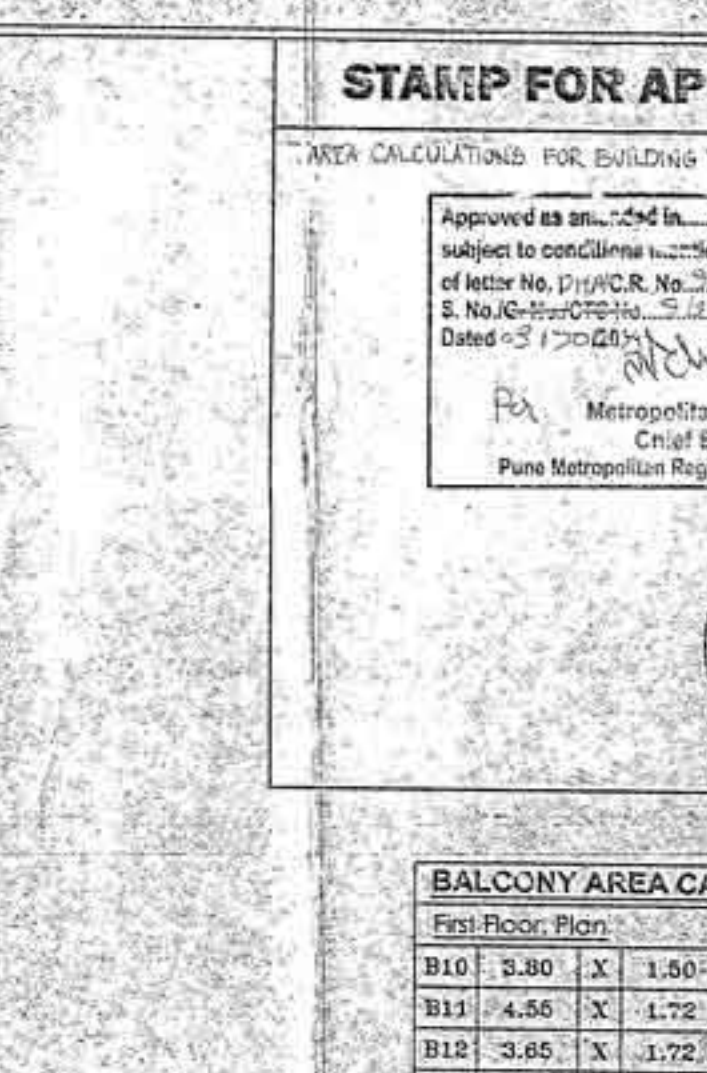
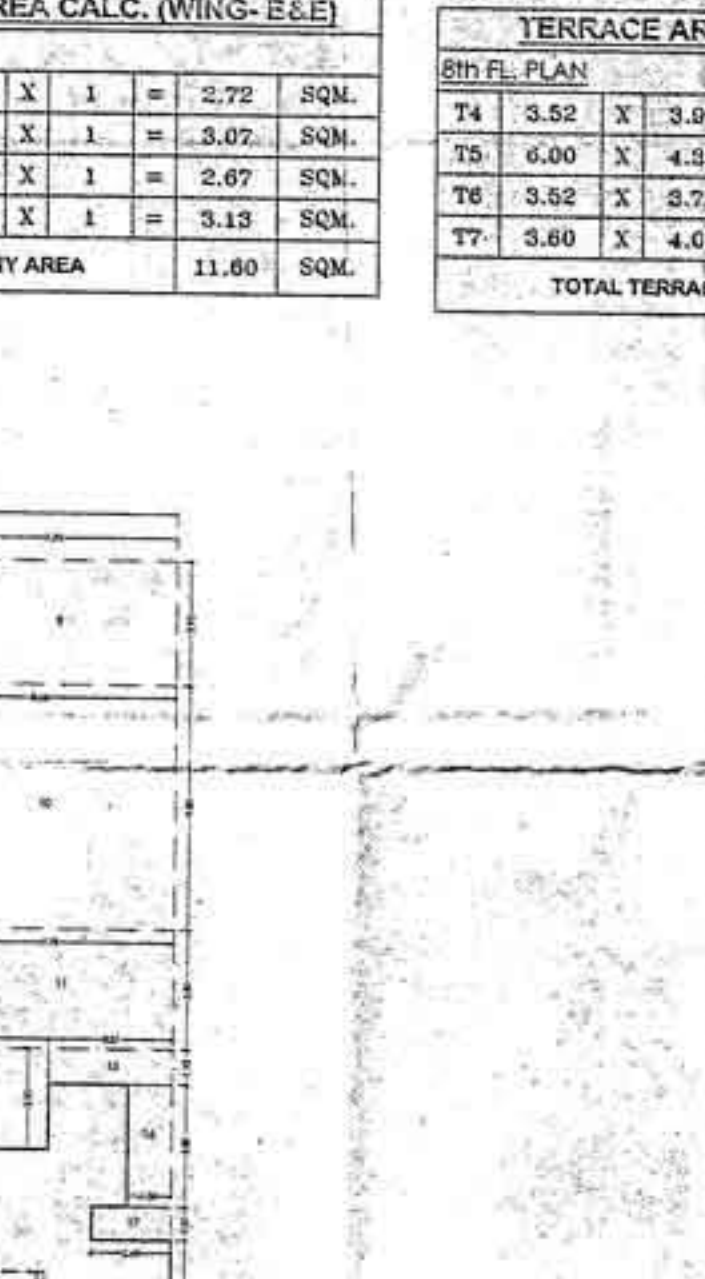
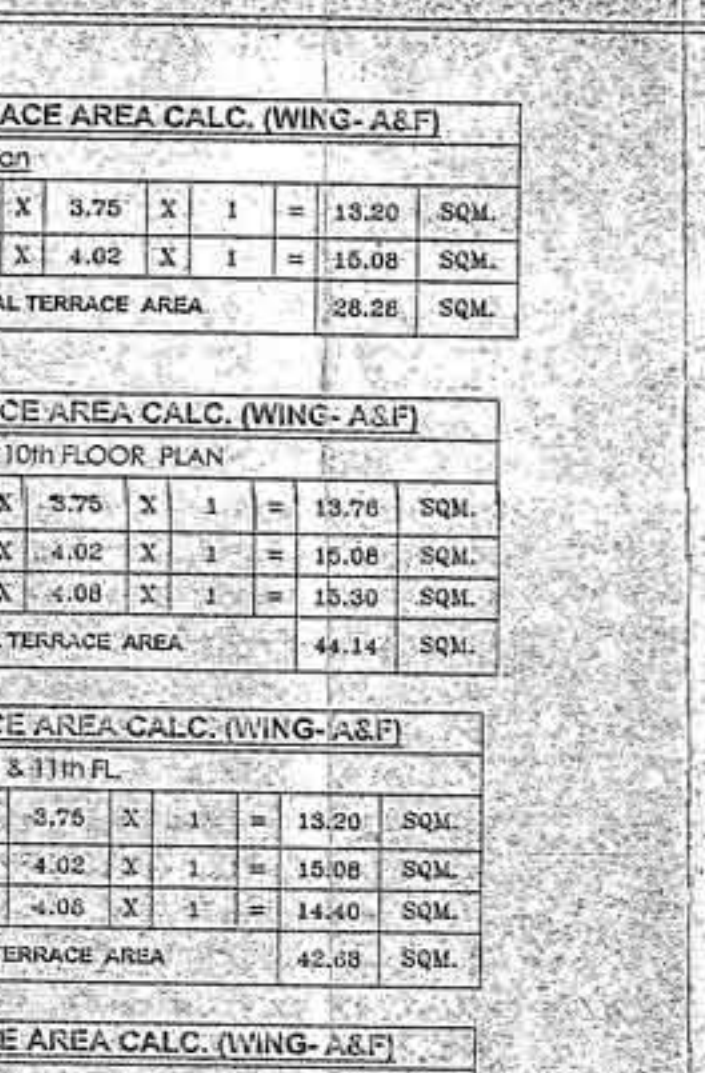
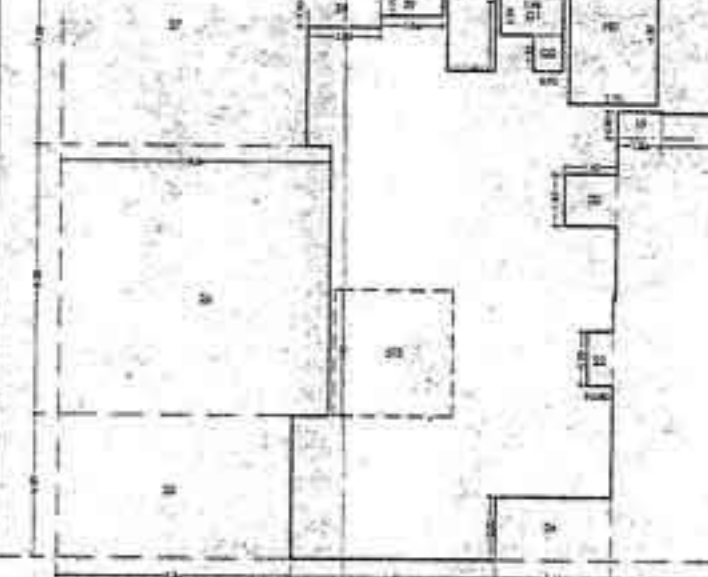
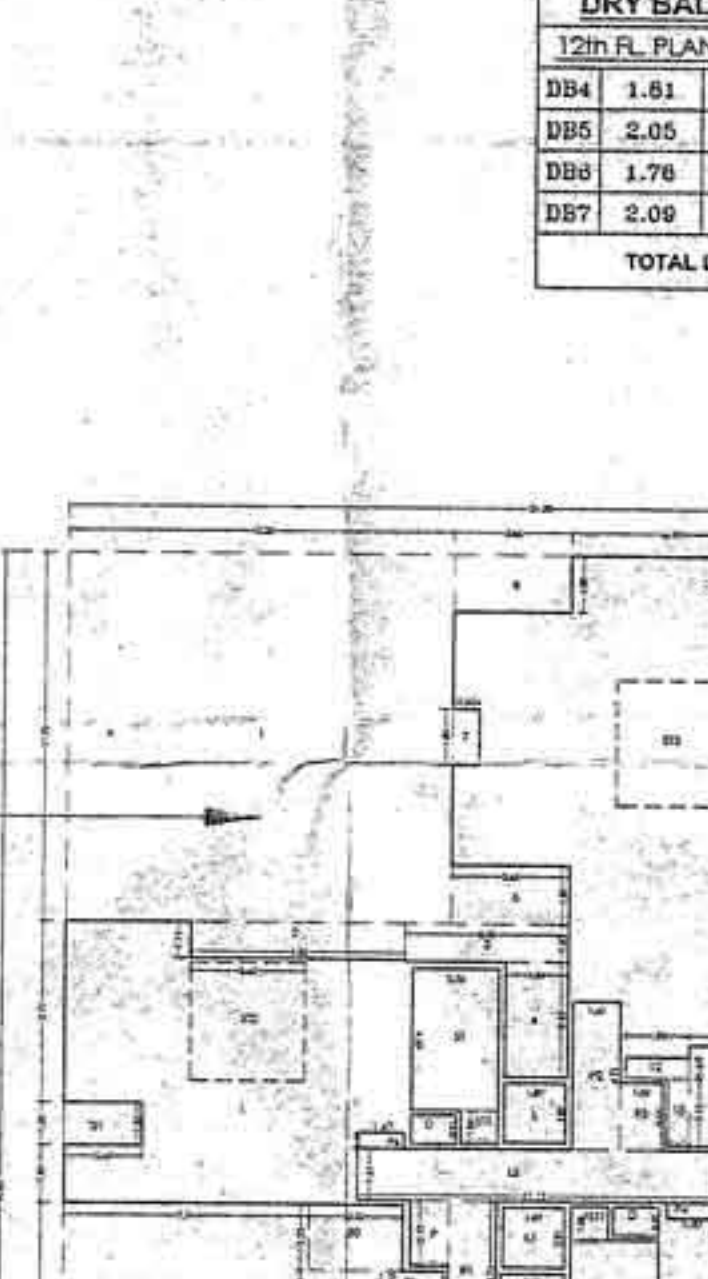
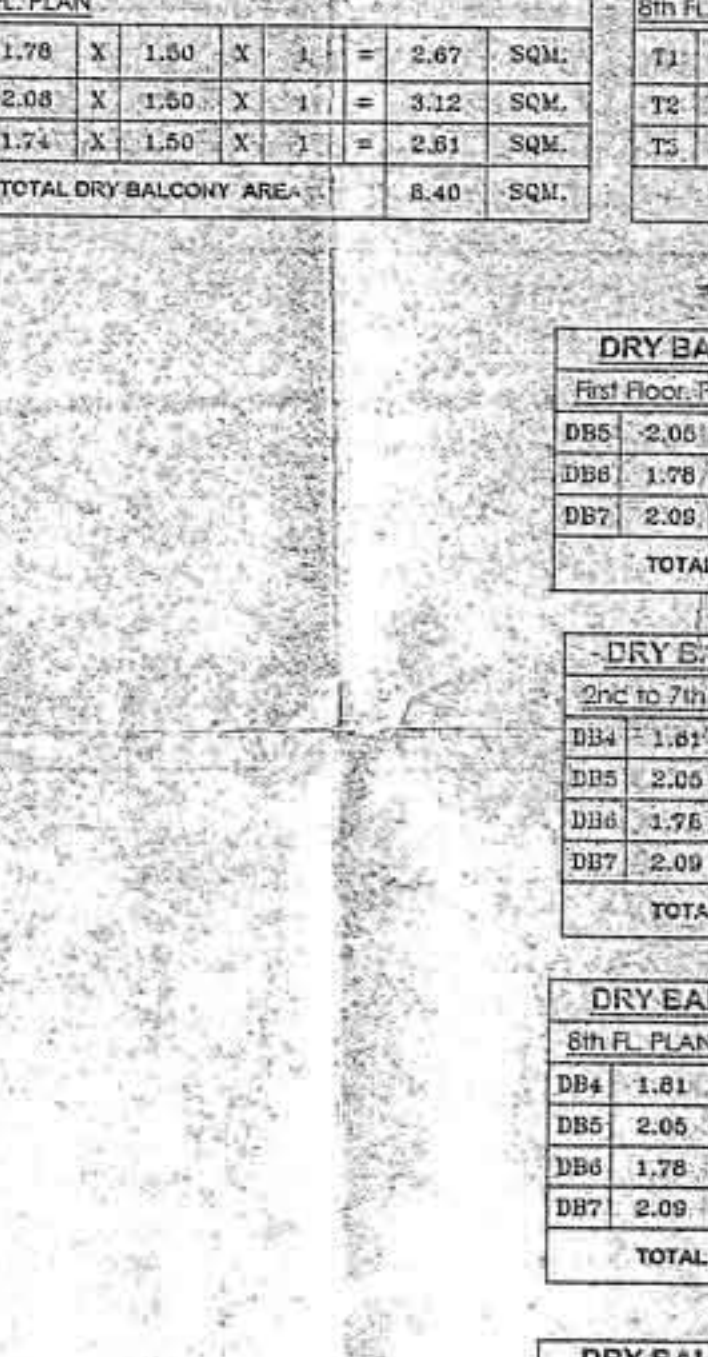
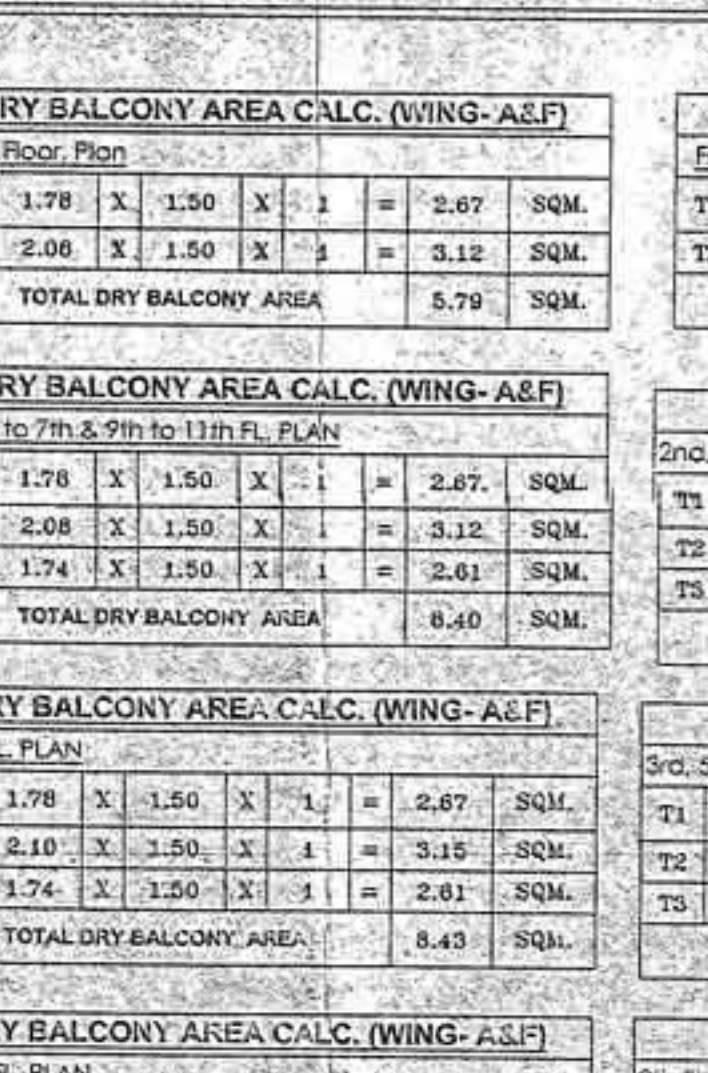
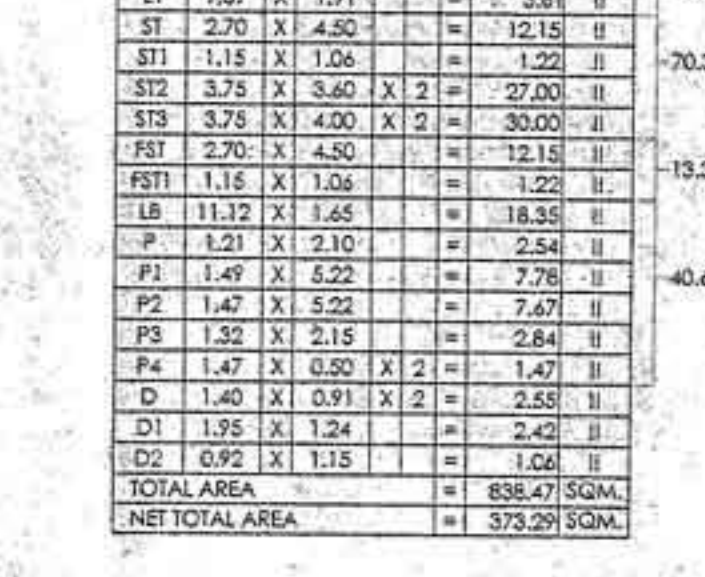
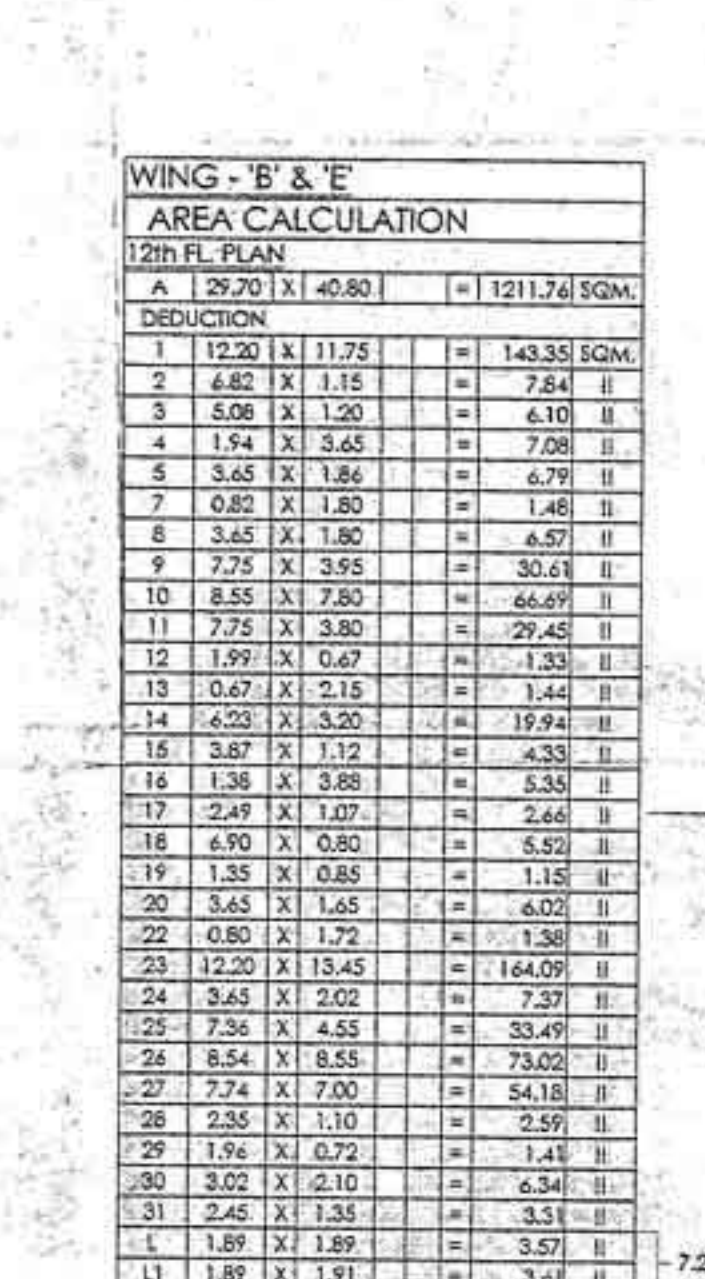
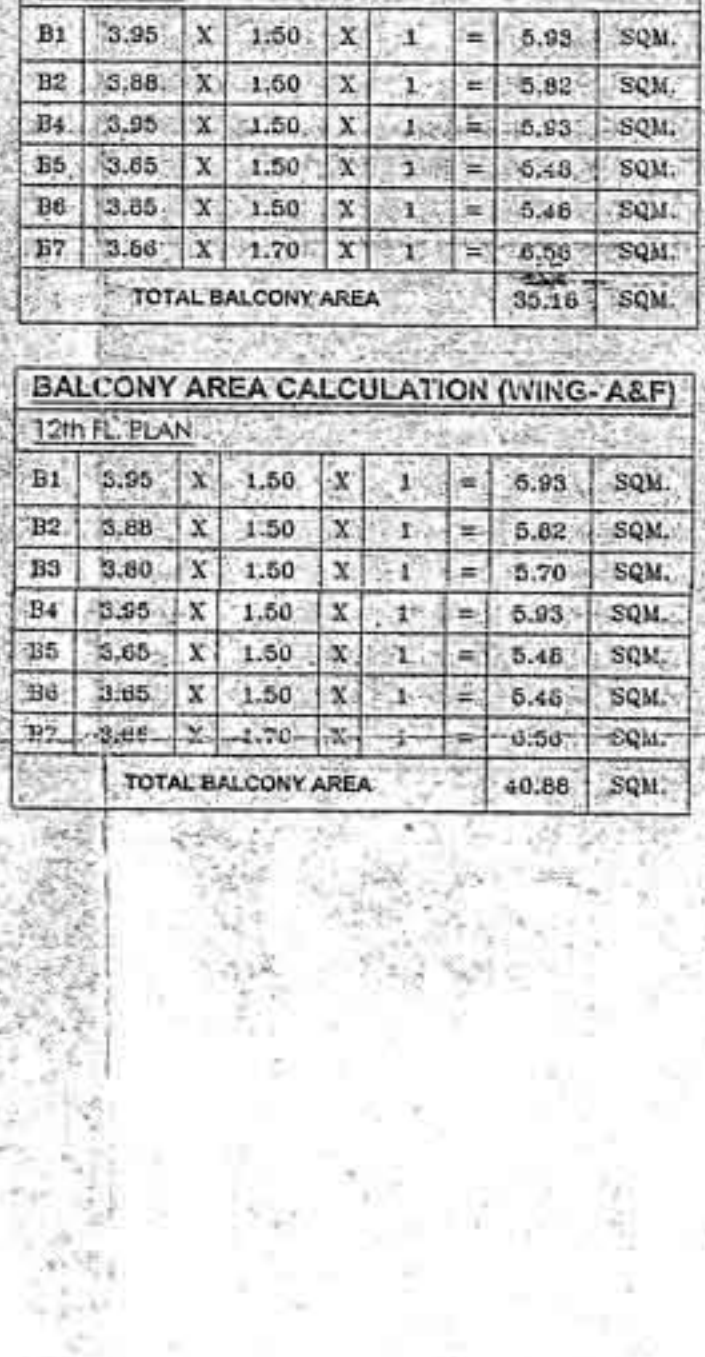
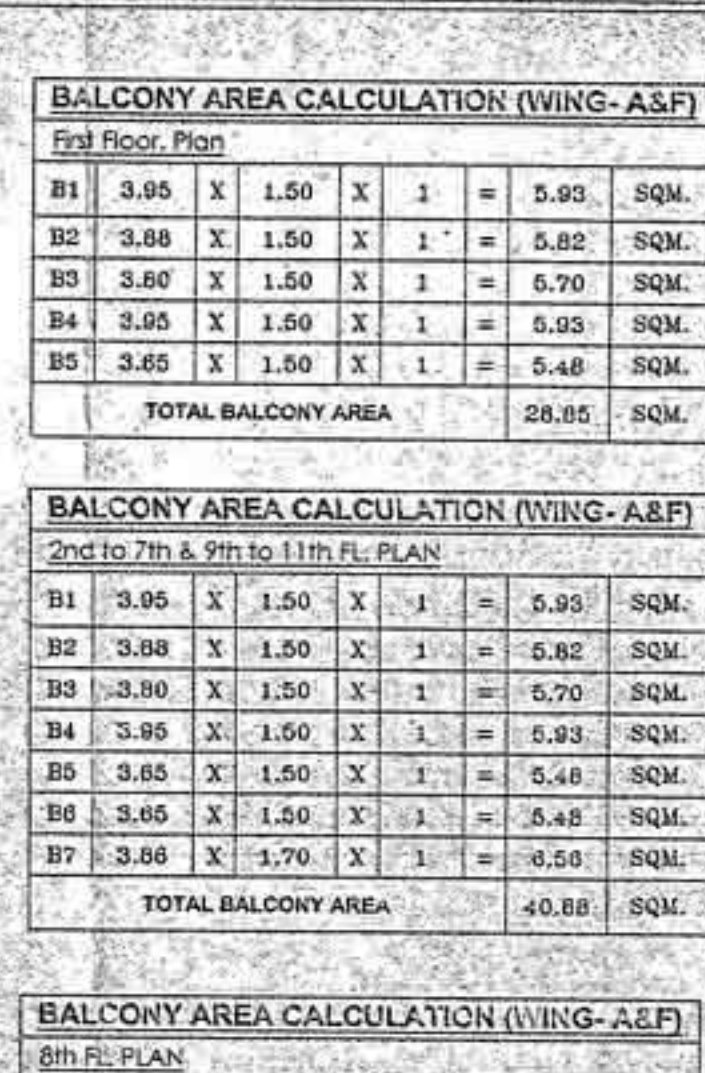
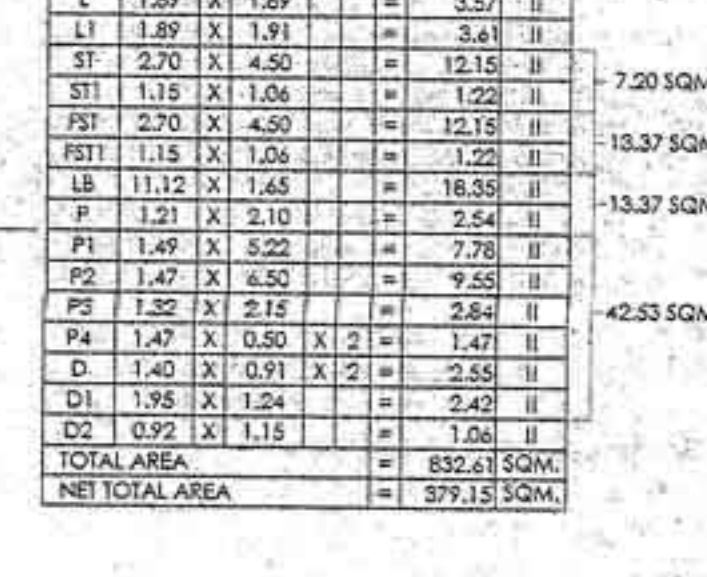
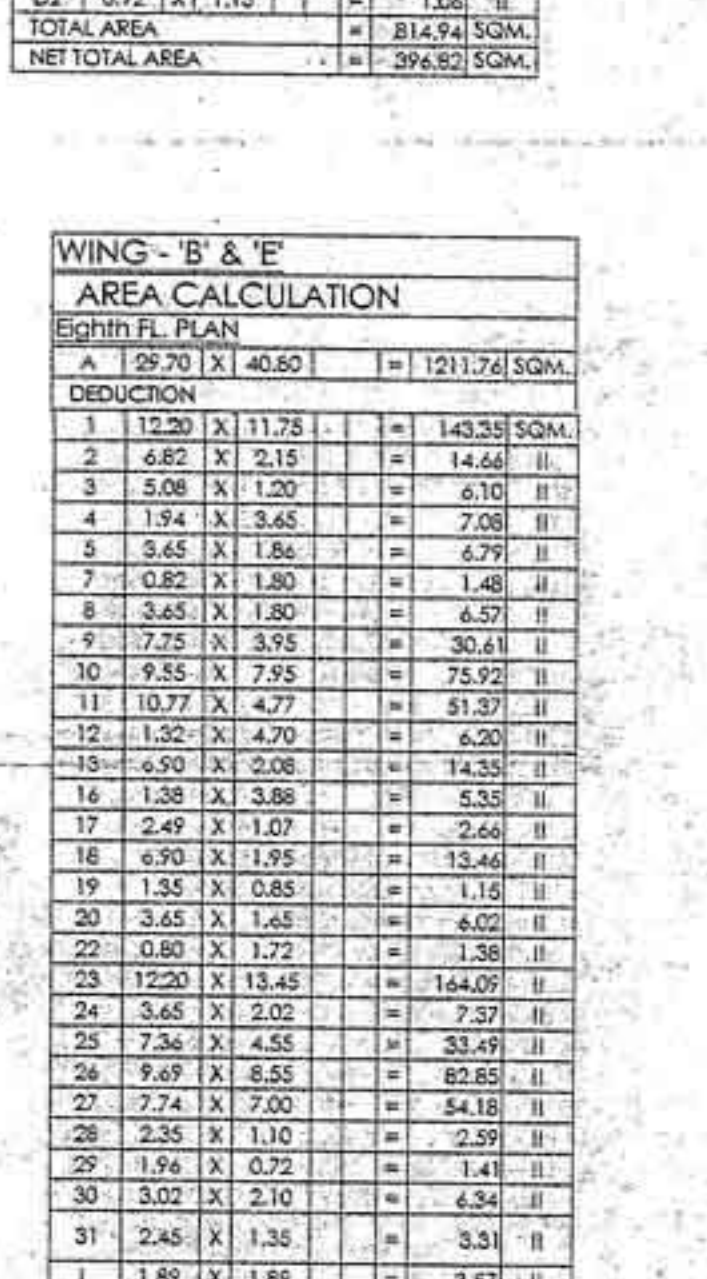
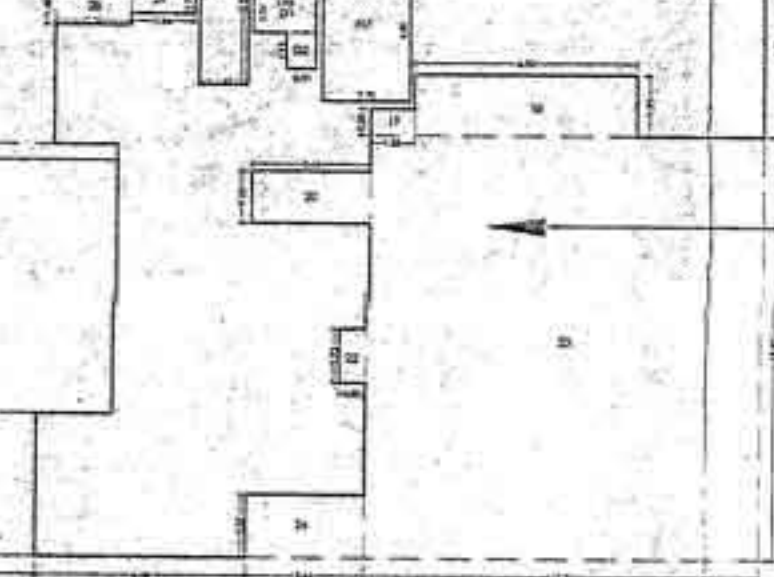
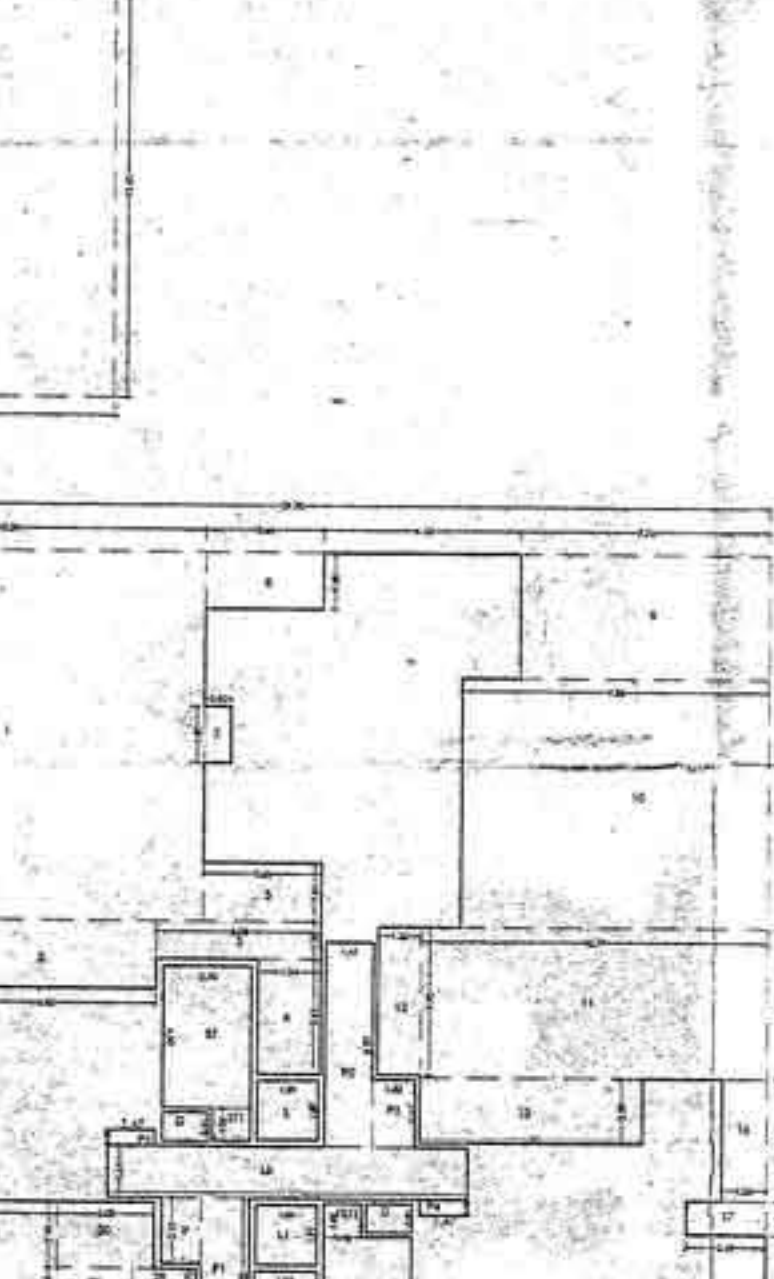
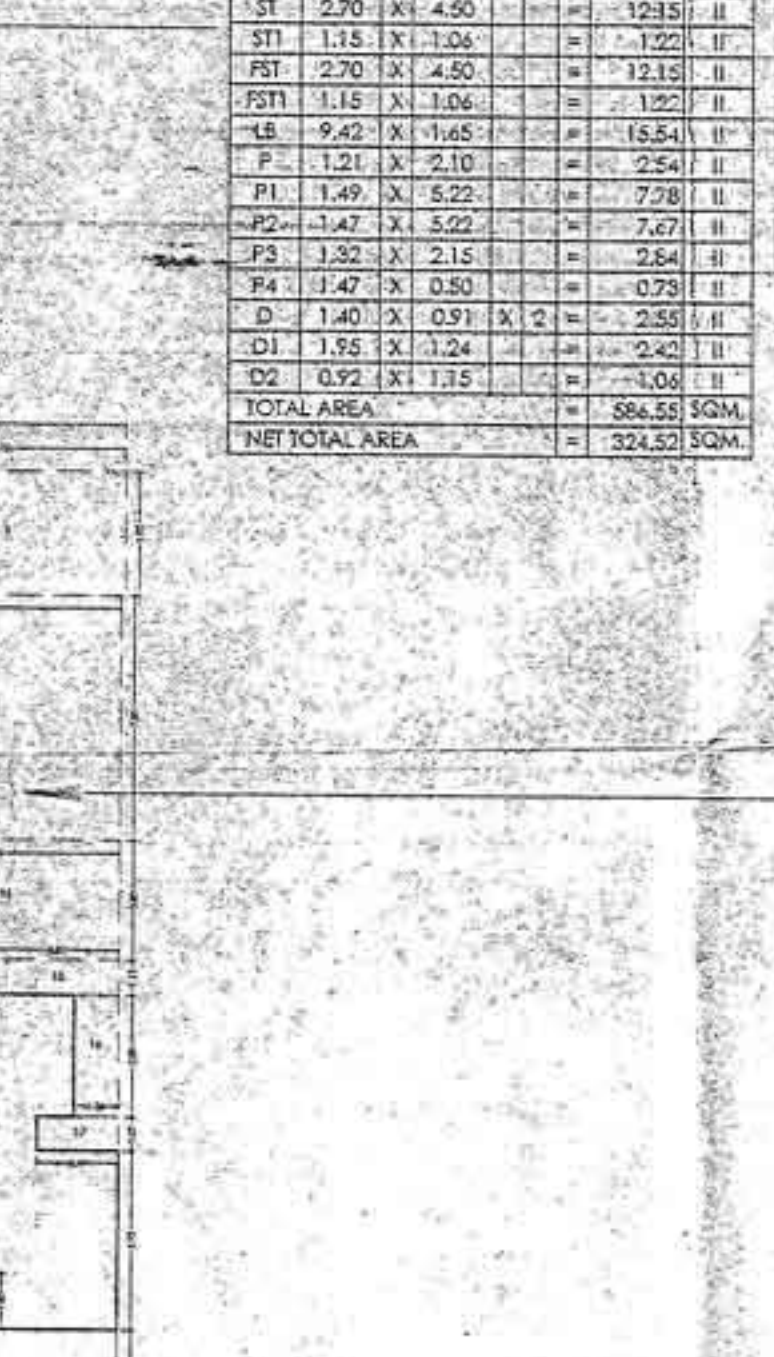
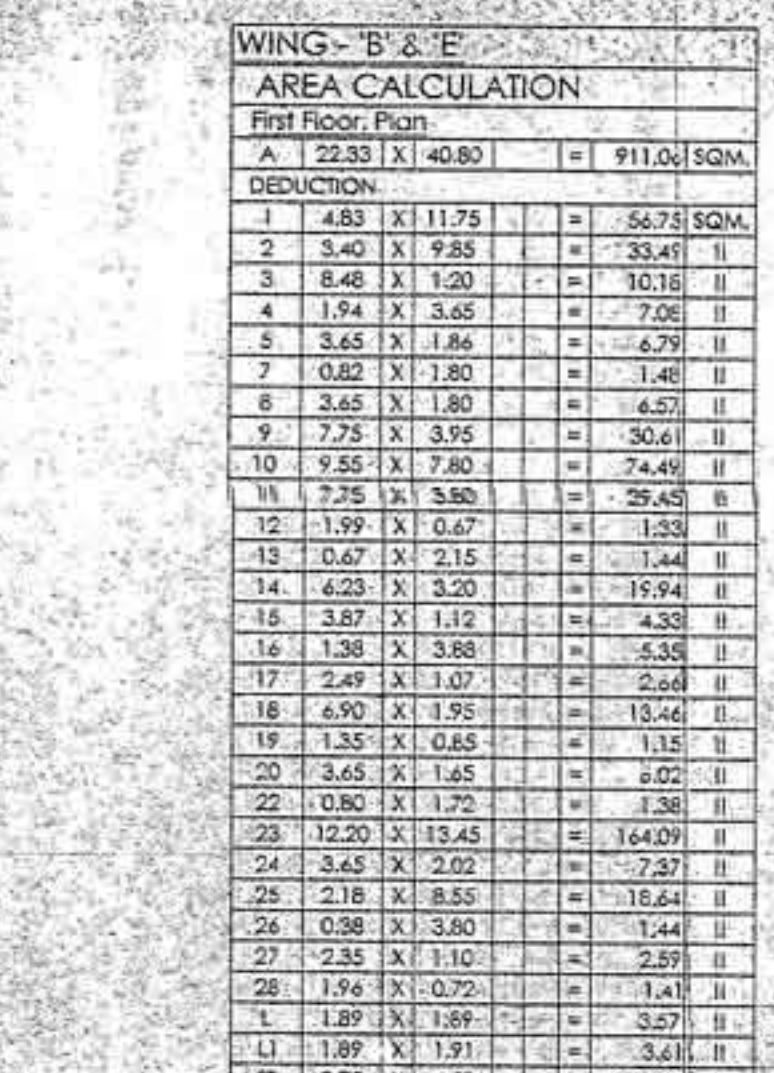
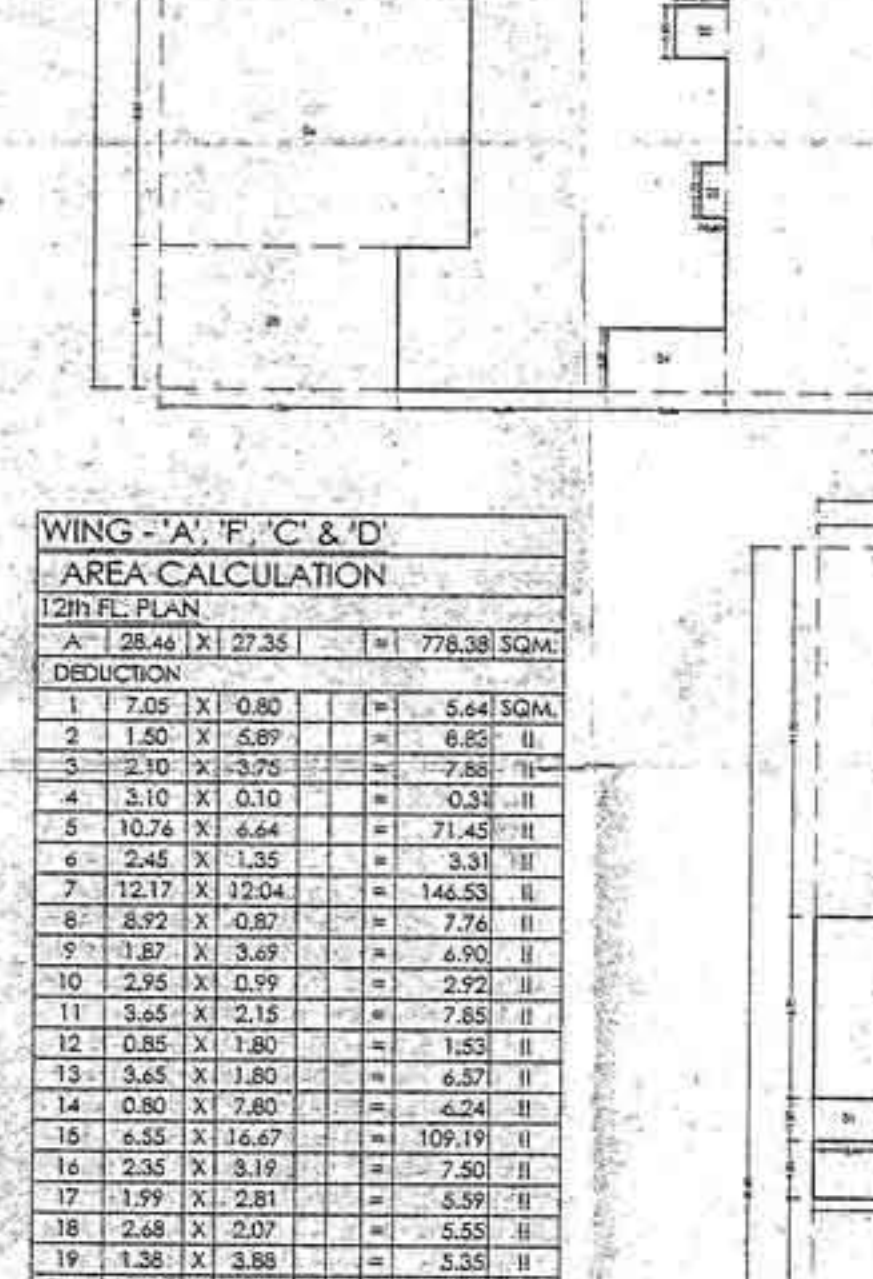
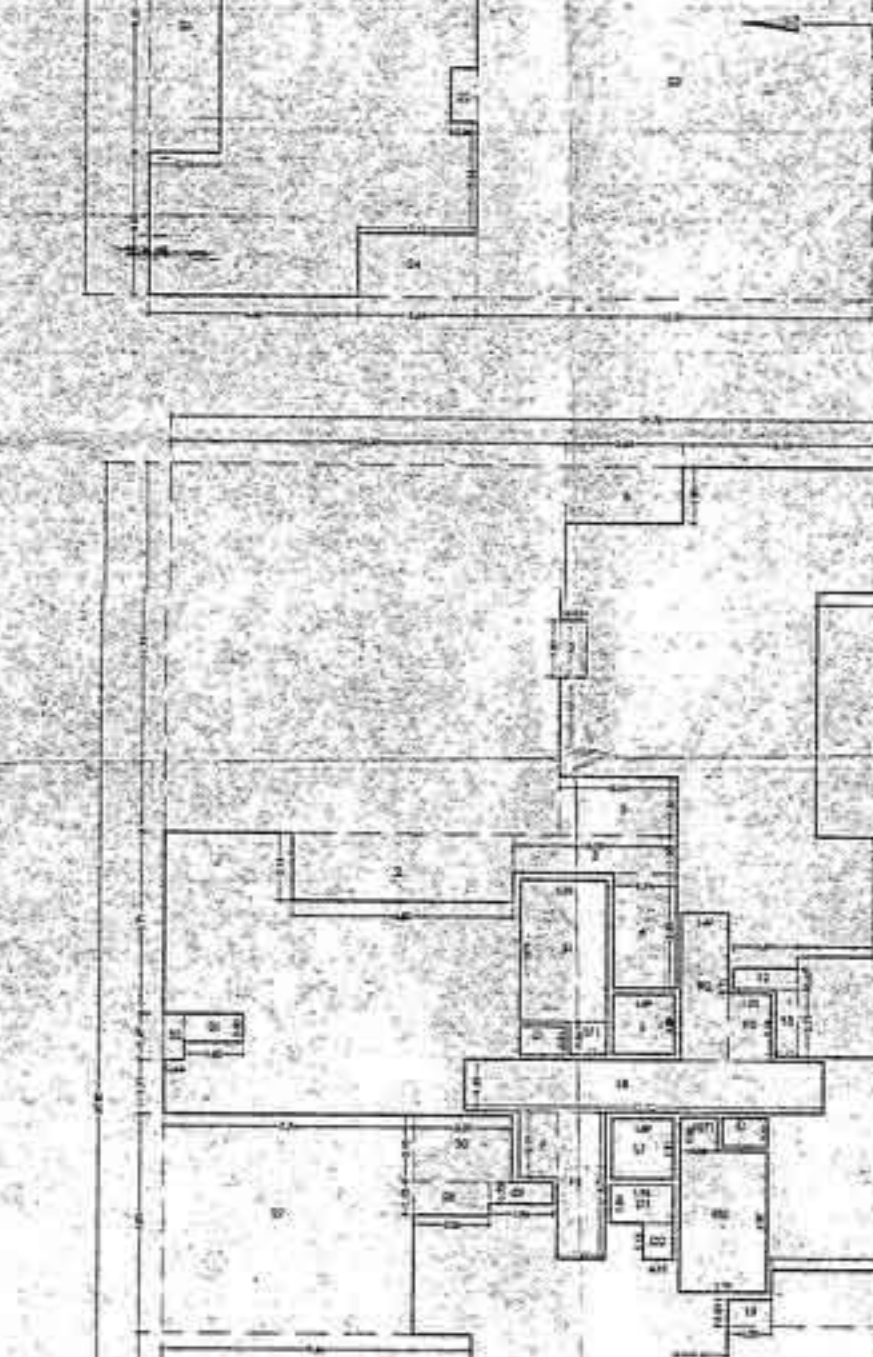
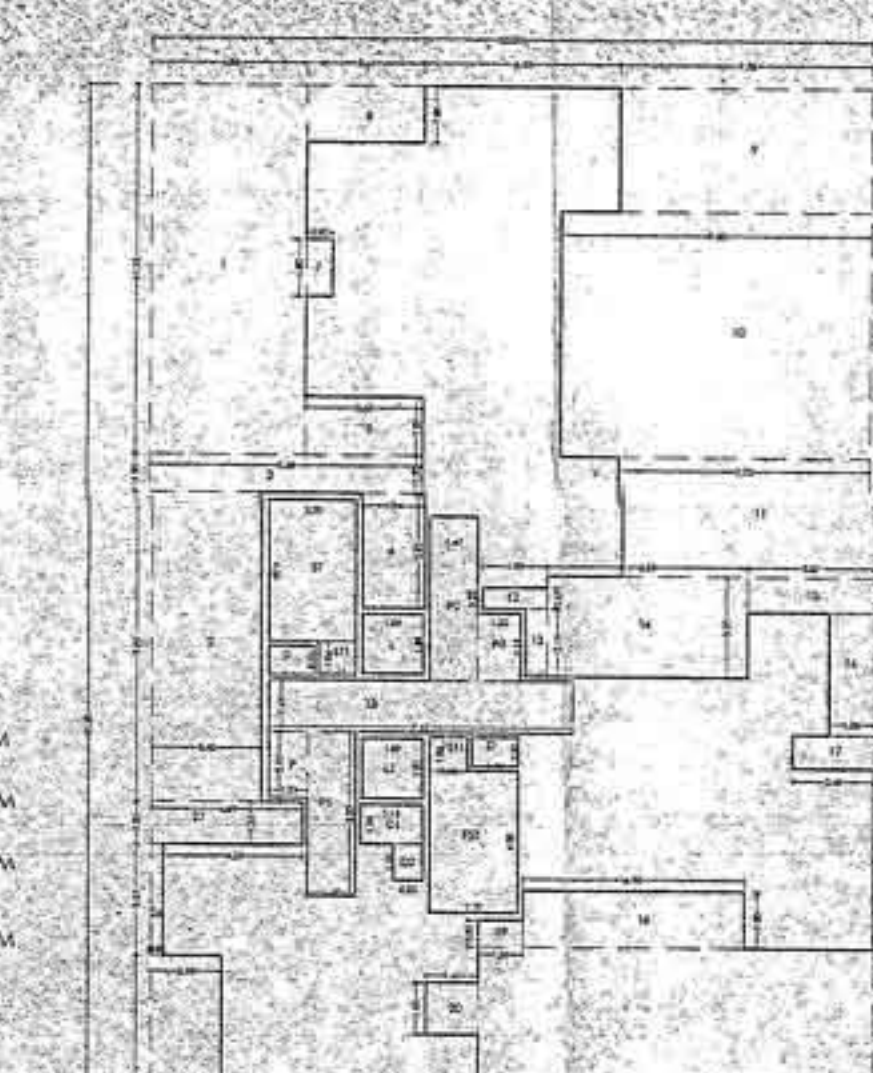
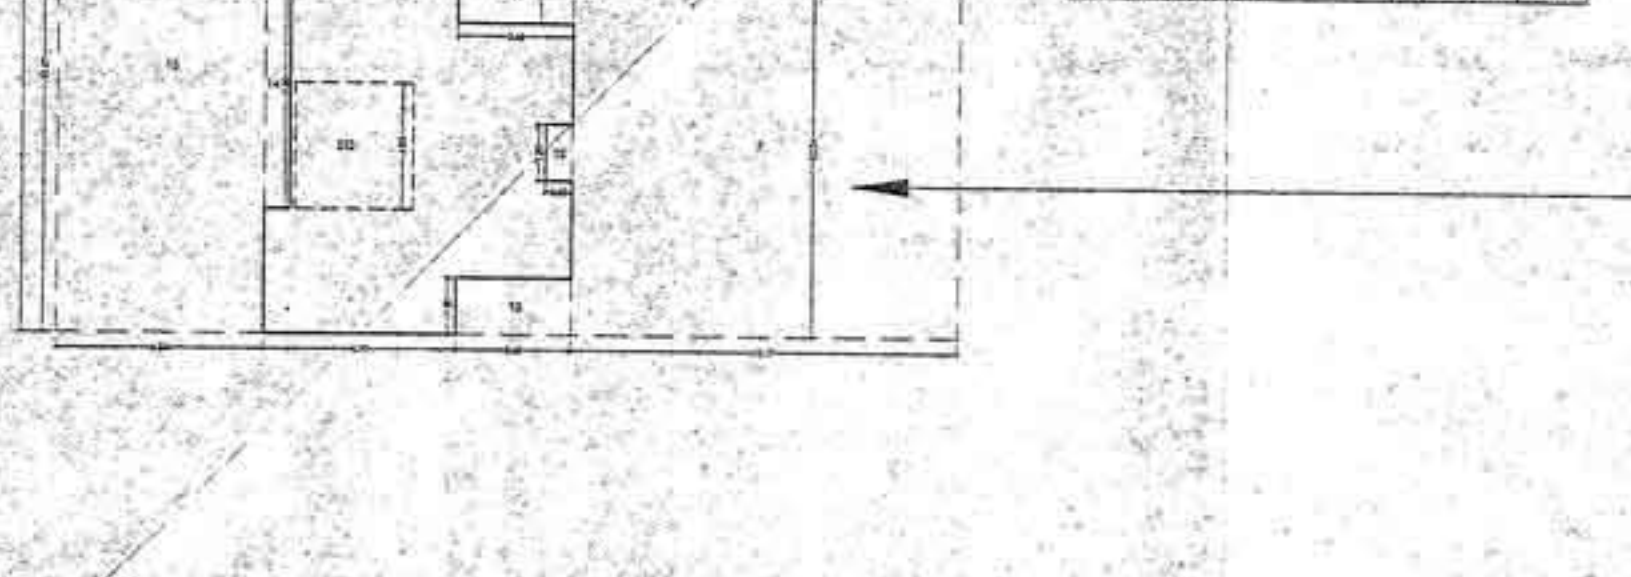
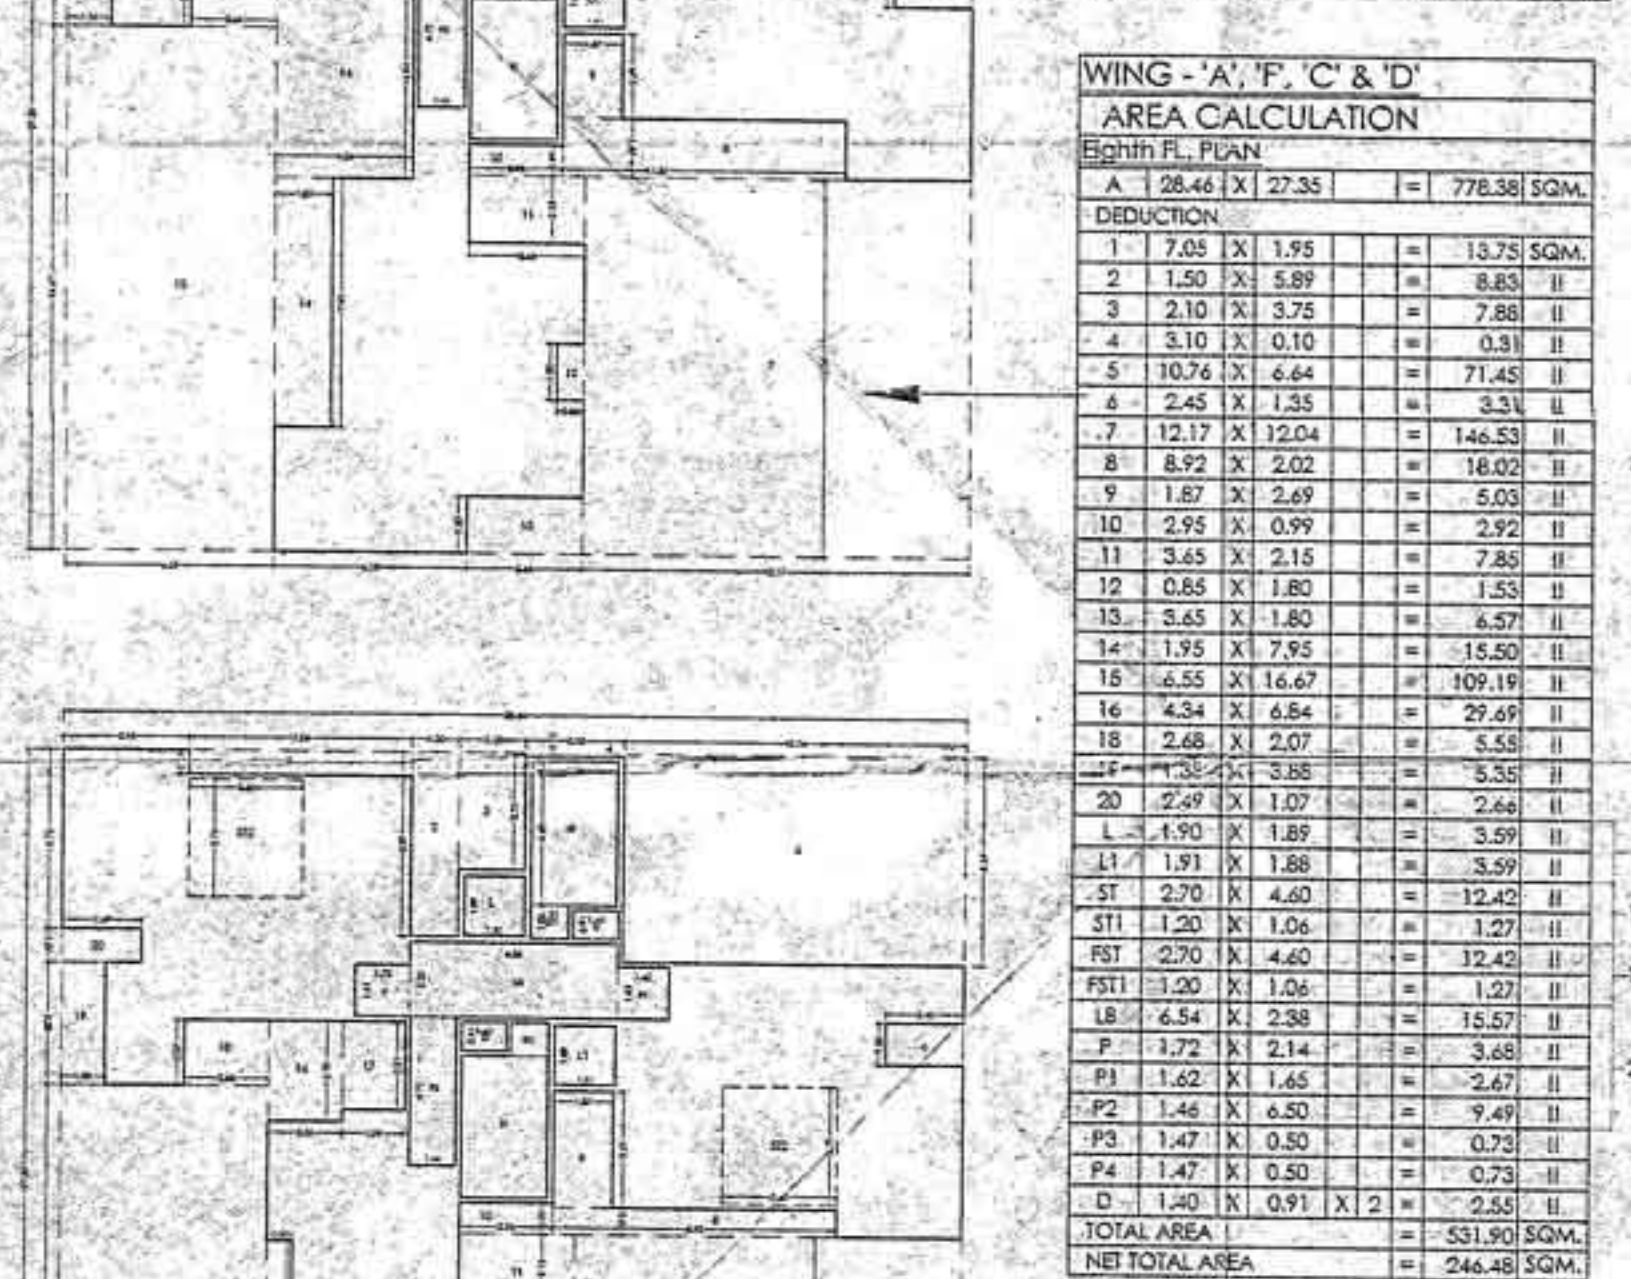


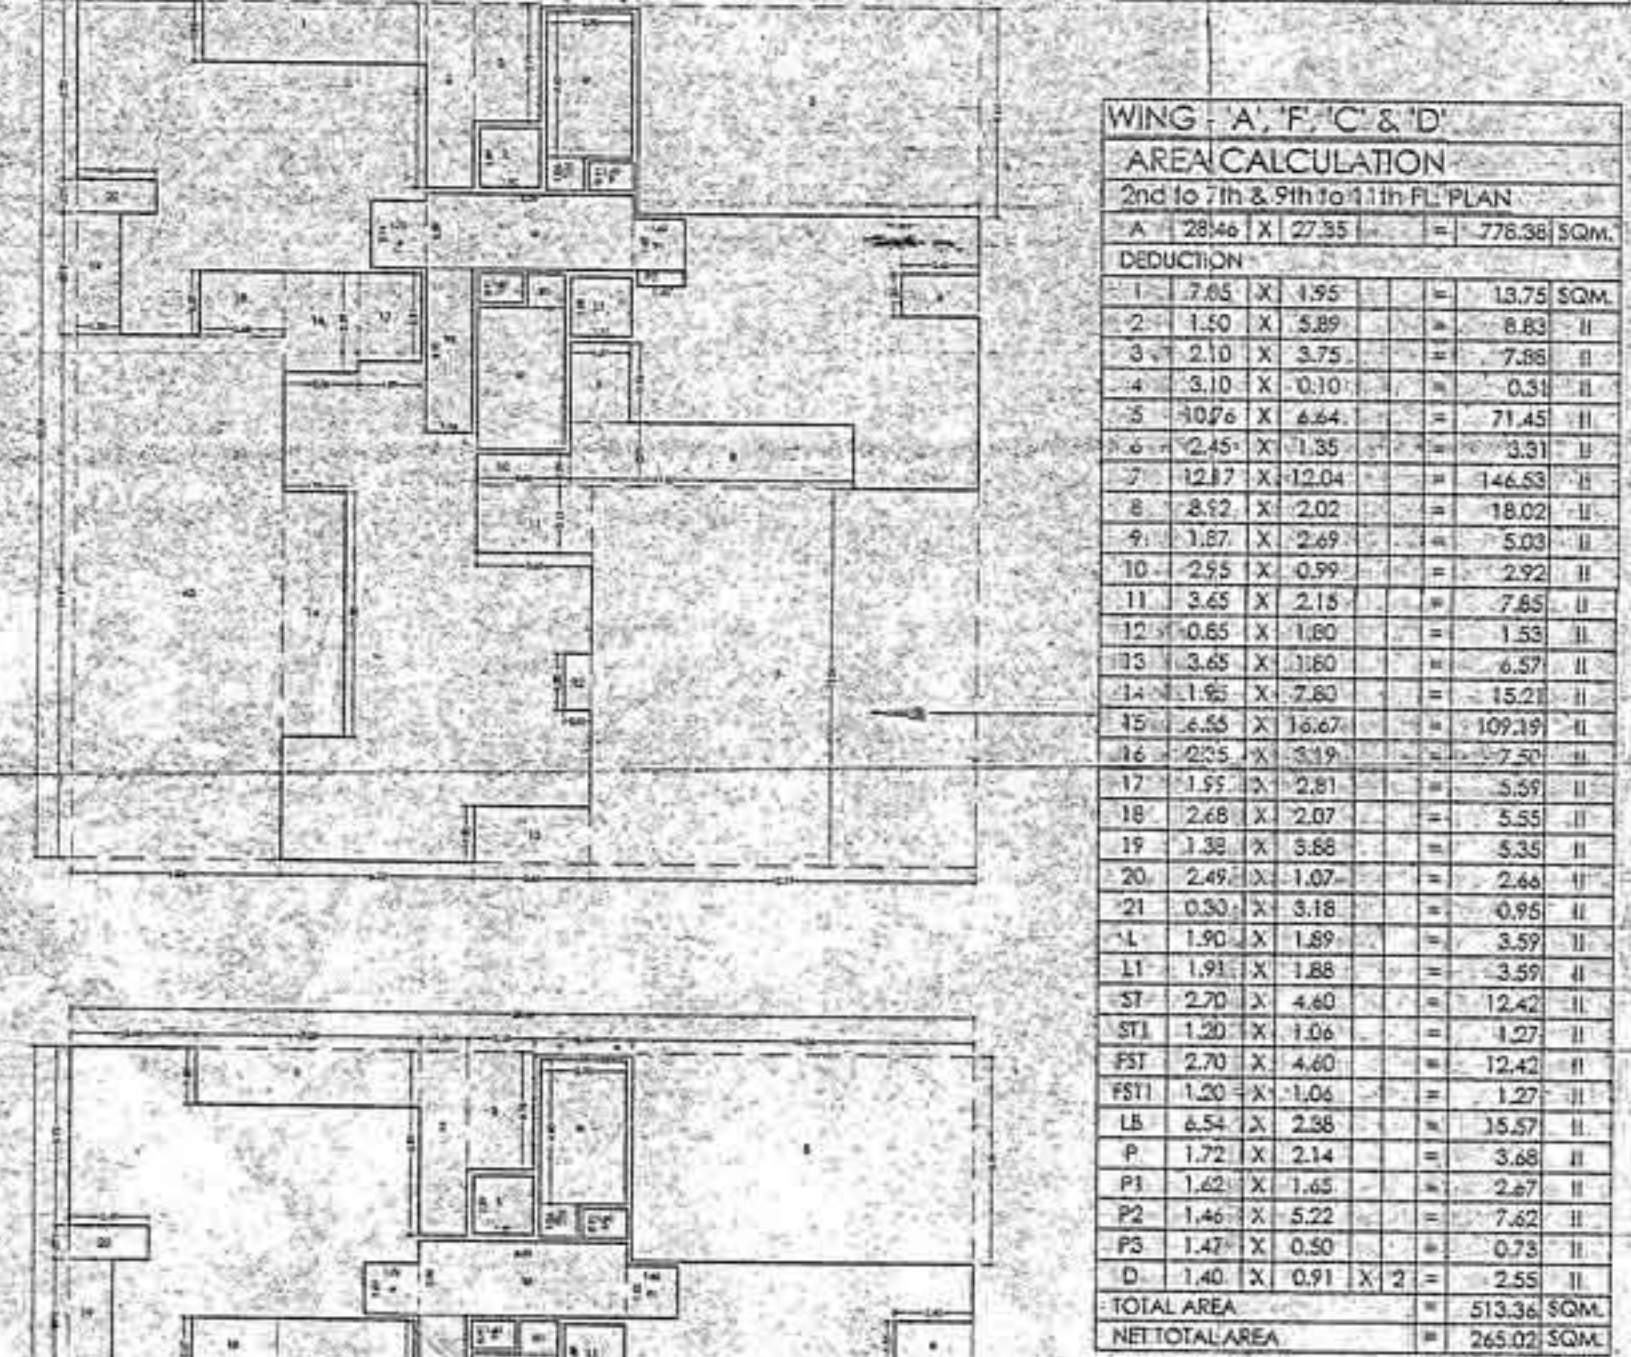

STAMP FOR APPROVAL
10
13
Approved as per...
Metropolitan Commissioner and
Pune Metropolitan Regional Development Authority, Pune

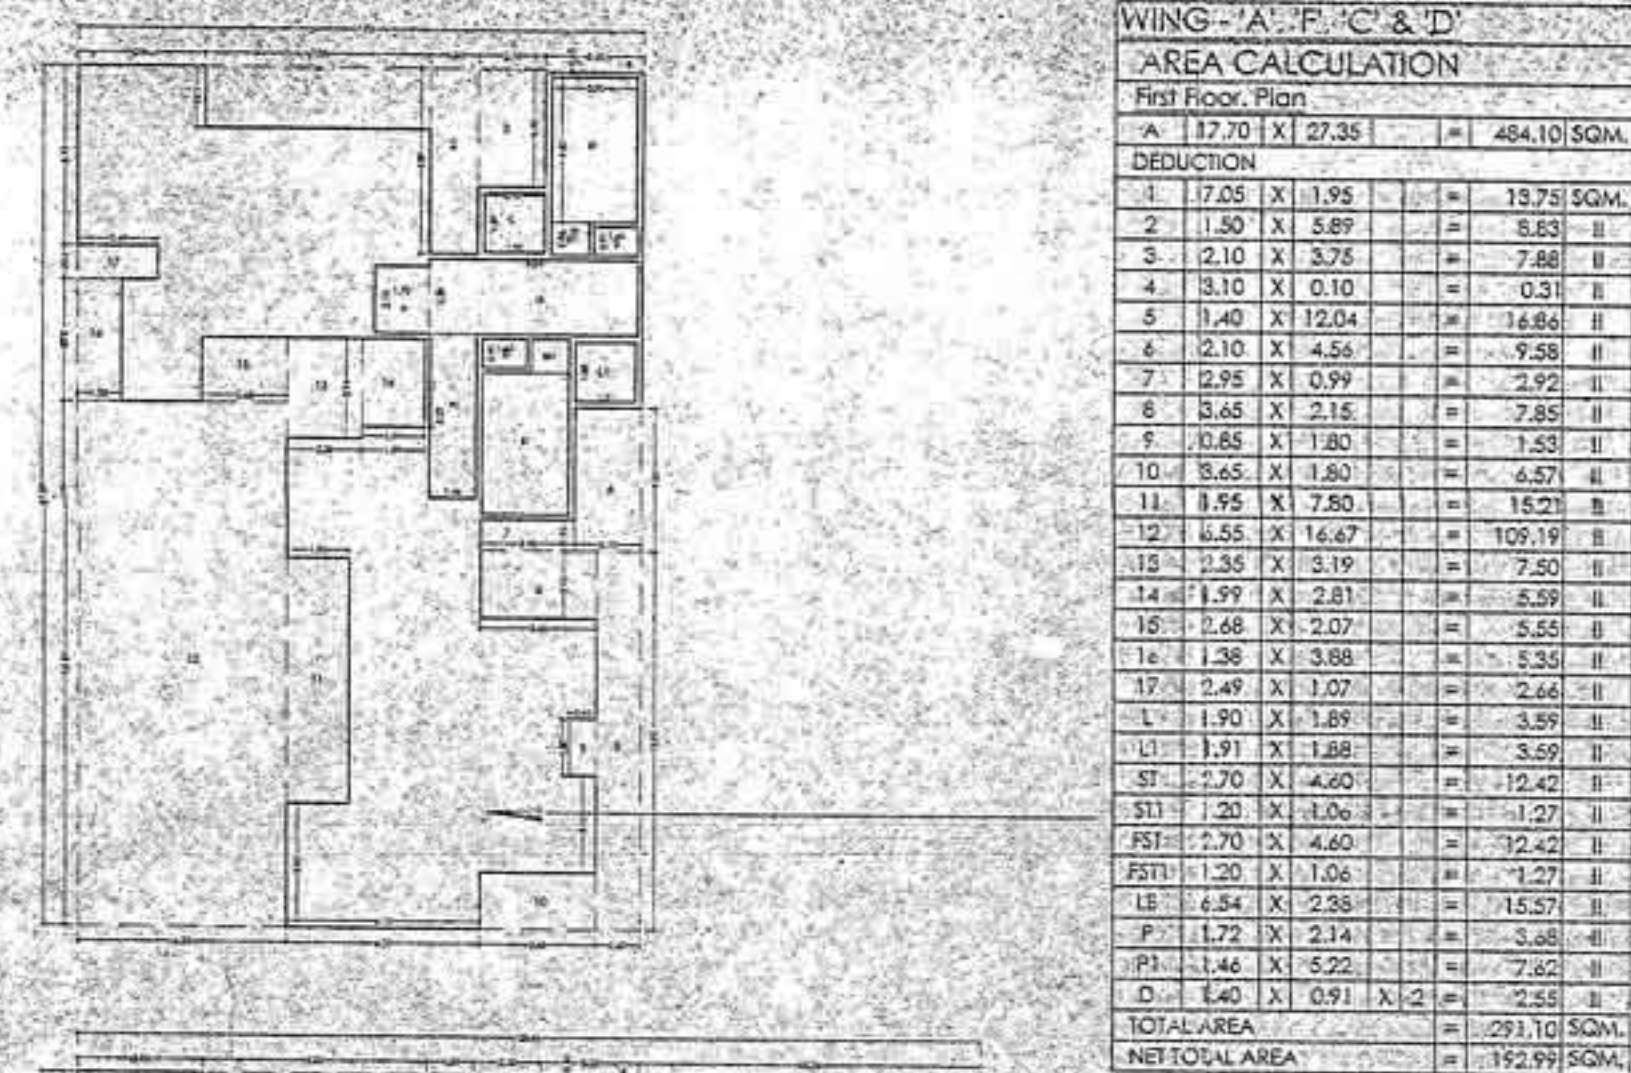

BALCONY AREA CALCULATION (WING-B&E)

First Floor Plan

B10	3.80	X	1.50	X	1	=	5.70	SQM.
B11	4.55	X	1.72	X	1	=	7.83	SQM.
B12	3.65	X	1.72	X	1	=	6.28	SQM.
B13	3.95	X	1.50	X	1	=	5.93	SQM.
B14	3.88	X	1.50	X	1	=	5.82	SQM.
B15	3.80	X	1.50	X	1	=	5.70	SQM.
B16	3.95	X	1.50	X	1	=	5.93	SQM.
B17	3.65	X	1.50	X	1	=	5.48	SQM.
TOTAL BALCONY AREA							46.65	SQM.

BALCONY AREA CALCULATION (WING-B&E)

2nd to 7th & 9th to 11th Floor Plan

B8	3.85	X	1.50	X	1	=	5.78	SQM.
B9	3.88	X	1.70	X	1	=	6.59	SQM.
B10	3.90	X	1.50	X	1	=	5.85	SQM.
B11	4.55	X	1.72	X	1	=	7.83	SQM.
B12	3.65	X	1.72	X	1	=	6.28	SQM.
B13	3.95	X	1.50	X	1	=	5.93	SQM.
B14	3.88	X	1.50	X	1	=	5.82	SQM.
B15	3.80	X	1.50	X	1	=	5.70	SQM.
B16	3.95	X	1.50	X	1	=	5.93	SQM.
B17	3.65	X	1.50	X	1	=	5.48	SQM.
TOTAL BALCONY AREA							60.69	SQM.

BALCONY AREA CALCULATION (WING-B&E)

8th Floor Plan

B8	3.85	X	1.50	X	1	=	5.78	SQM.
B9	3.88	X	1.70	X	1	=	6.59	SQM.
B10	3.90	X	1.50	X	1	=	5.85	SQM.
B11	4.55	X	1.72	X	1	=	7.83	SQM.
B12	3.65	X	1.72	X	1	=	6.28	SQM.
B13	3.95	X	1.50	X	1	=	5.93	SQM.
B14	3.88	X	1.50	X	1	=	5.82	SQM.
B15	3.80	X	1.50	X	1	=	5.70	SQM.
B16	3.95	X	1.50	X	1	=	5.93	SQM.
B17	3.65	X	1.50	X	1	=	5.48	SQM.
TOTAL BALCONY AREA							54.99	SQM.

BALCONY AREA CALCULATION (WING-B&E)

12th Floor Plan

B8	3.85	X	1.50	X	1	=	5.78	SQM.
B9	3.88	X	1.70	X	1	=	6.59	SQM.
B10	3.90	X	1.50	X	1	=	5.85	SQM.
B11	4.55	X	1.72	X	1	=	7.83	SQM.
B12	3.65	X	1.72	X	1	=	6.28	SQM.
B13	3.95	X	1.50	X	1	=	5.93	SQM.
B14	3.88	X	1.50	X	1	=	5.82	SQM.
B15	3.80	X	1.50	X	1	=	5.70	SQM.
B16	3.95	X	1.50	X	1	=	5.93	SQM.
B17	3.65	X	1.50	X	1	=	5.48	SQM.
TOTAL BALCONY AREA							60.69	SQM.

BALCONY AREA CALCULATION (WING-B&E)

12th Floor Plan

B8	3.85	X	1.50	X	1	=	5.78	SQM.
B9	3.88	X	1.70	X	1	=	6.59	SQM.
B10	3.90	X	1.50	X	1	=	5.85	SQM.
B11	4.55	X	1.72	X	1	=	7.83	SQM.
B12	3.65	X	1.72	X	1	=	6.28	SQM.
B13	3.95	X	1.50	X	1	=	5.93	SQM.
B14	3.88	X	1.50	X	1	=	5.82	SQM.
B15	3.80	X	1.50	X	1	=	5.70	SQM.
B16	3.95	X	1.50	X	1	=	5.93	SQM.
B17	3.65	X	1.50	X	1	=	5.48	SQM.
TOTAL BALCONY AREA							60.69	SQM.

PROPOSED RESIDENTIAL BUILDING LAY-OUT
AT S.NO. 176 / 1 (PART)+176/2/1 + 176/2/2
HADAPSAR, PUNE.

P.A.H.:-Shri. Mahesh. B. Laddha
M/S MARVEL SIGMA HOMES PVT.LTD

MALWADKAR ARCHITECTS
B.N. MALWADKAR.
RAJUL MALWADKAR.

SCALE:- 1:1000
DATE:-16/08/19