
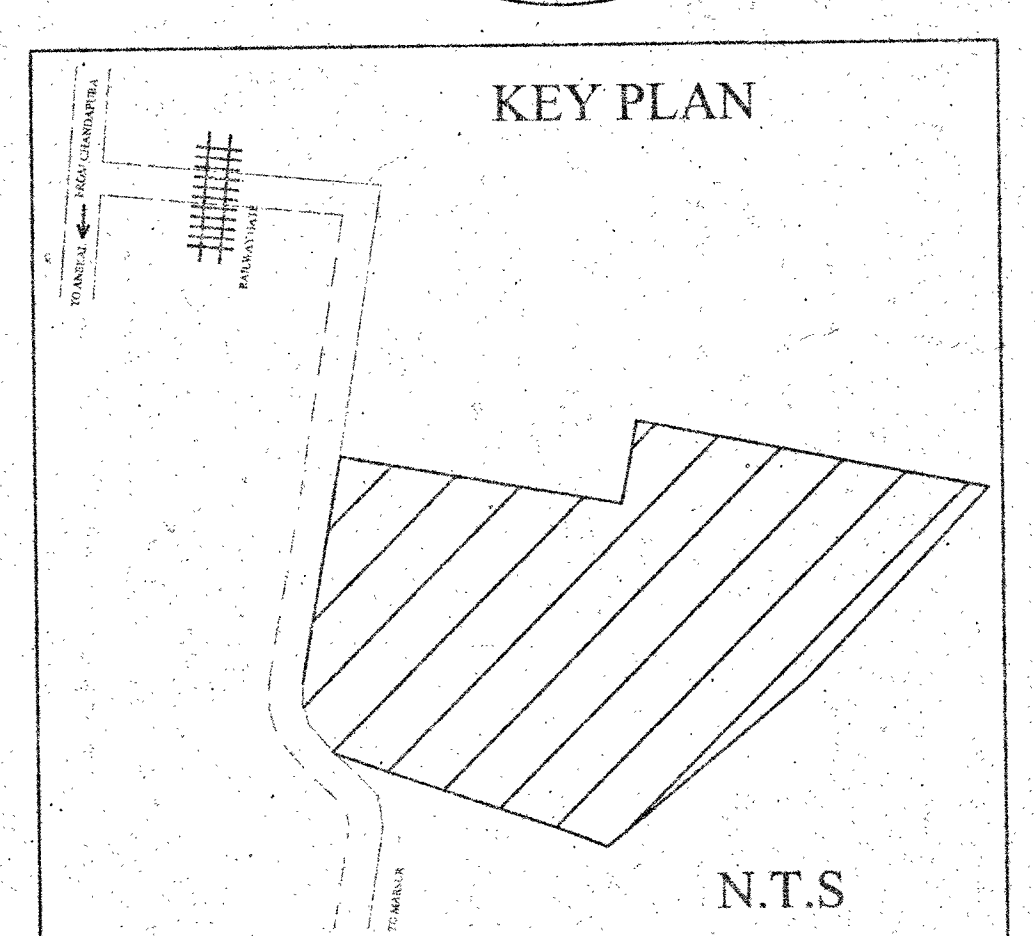
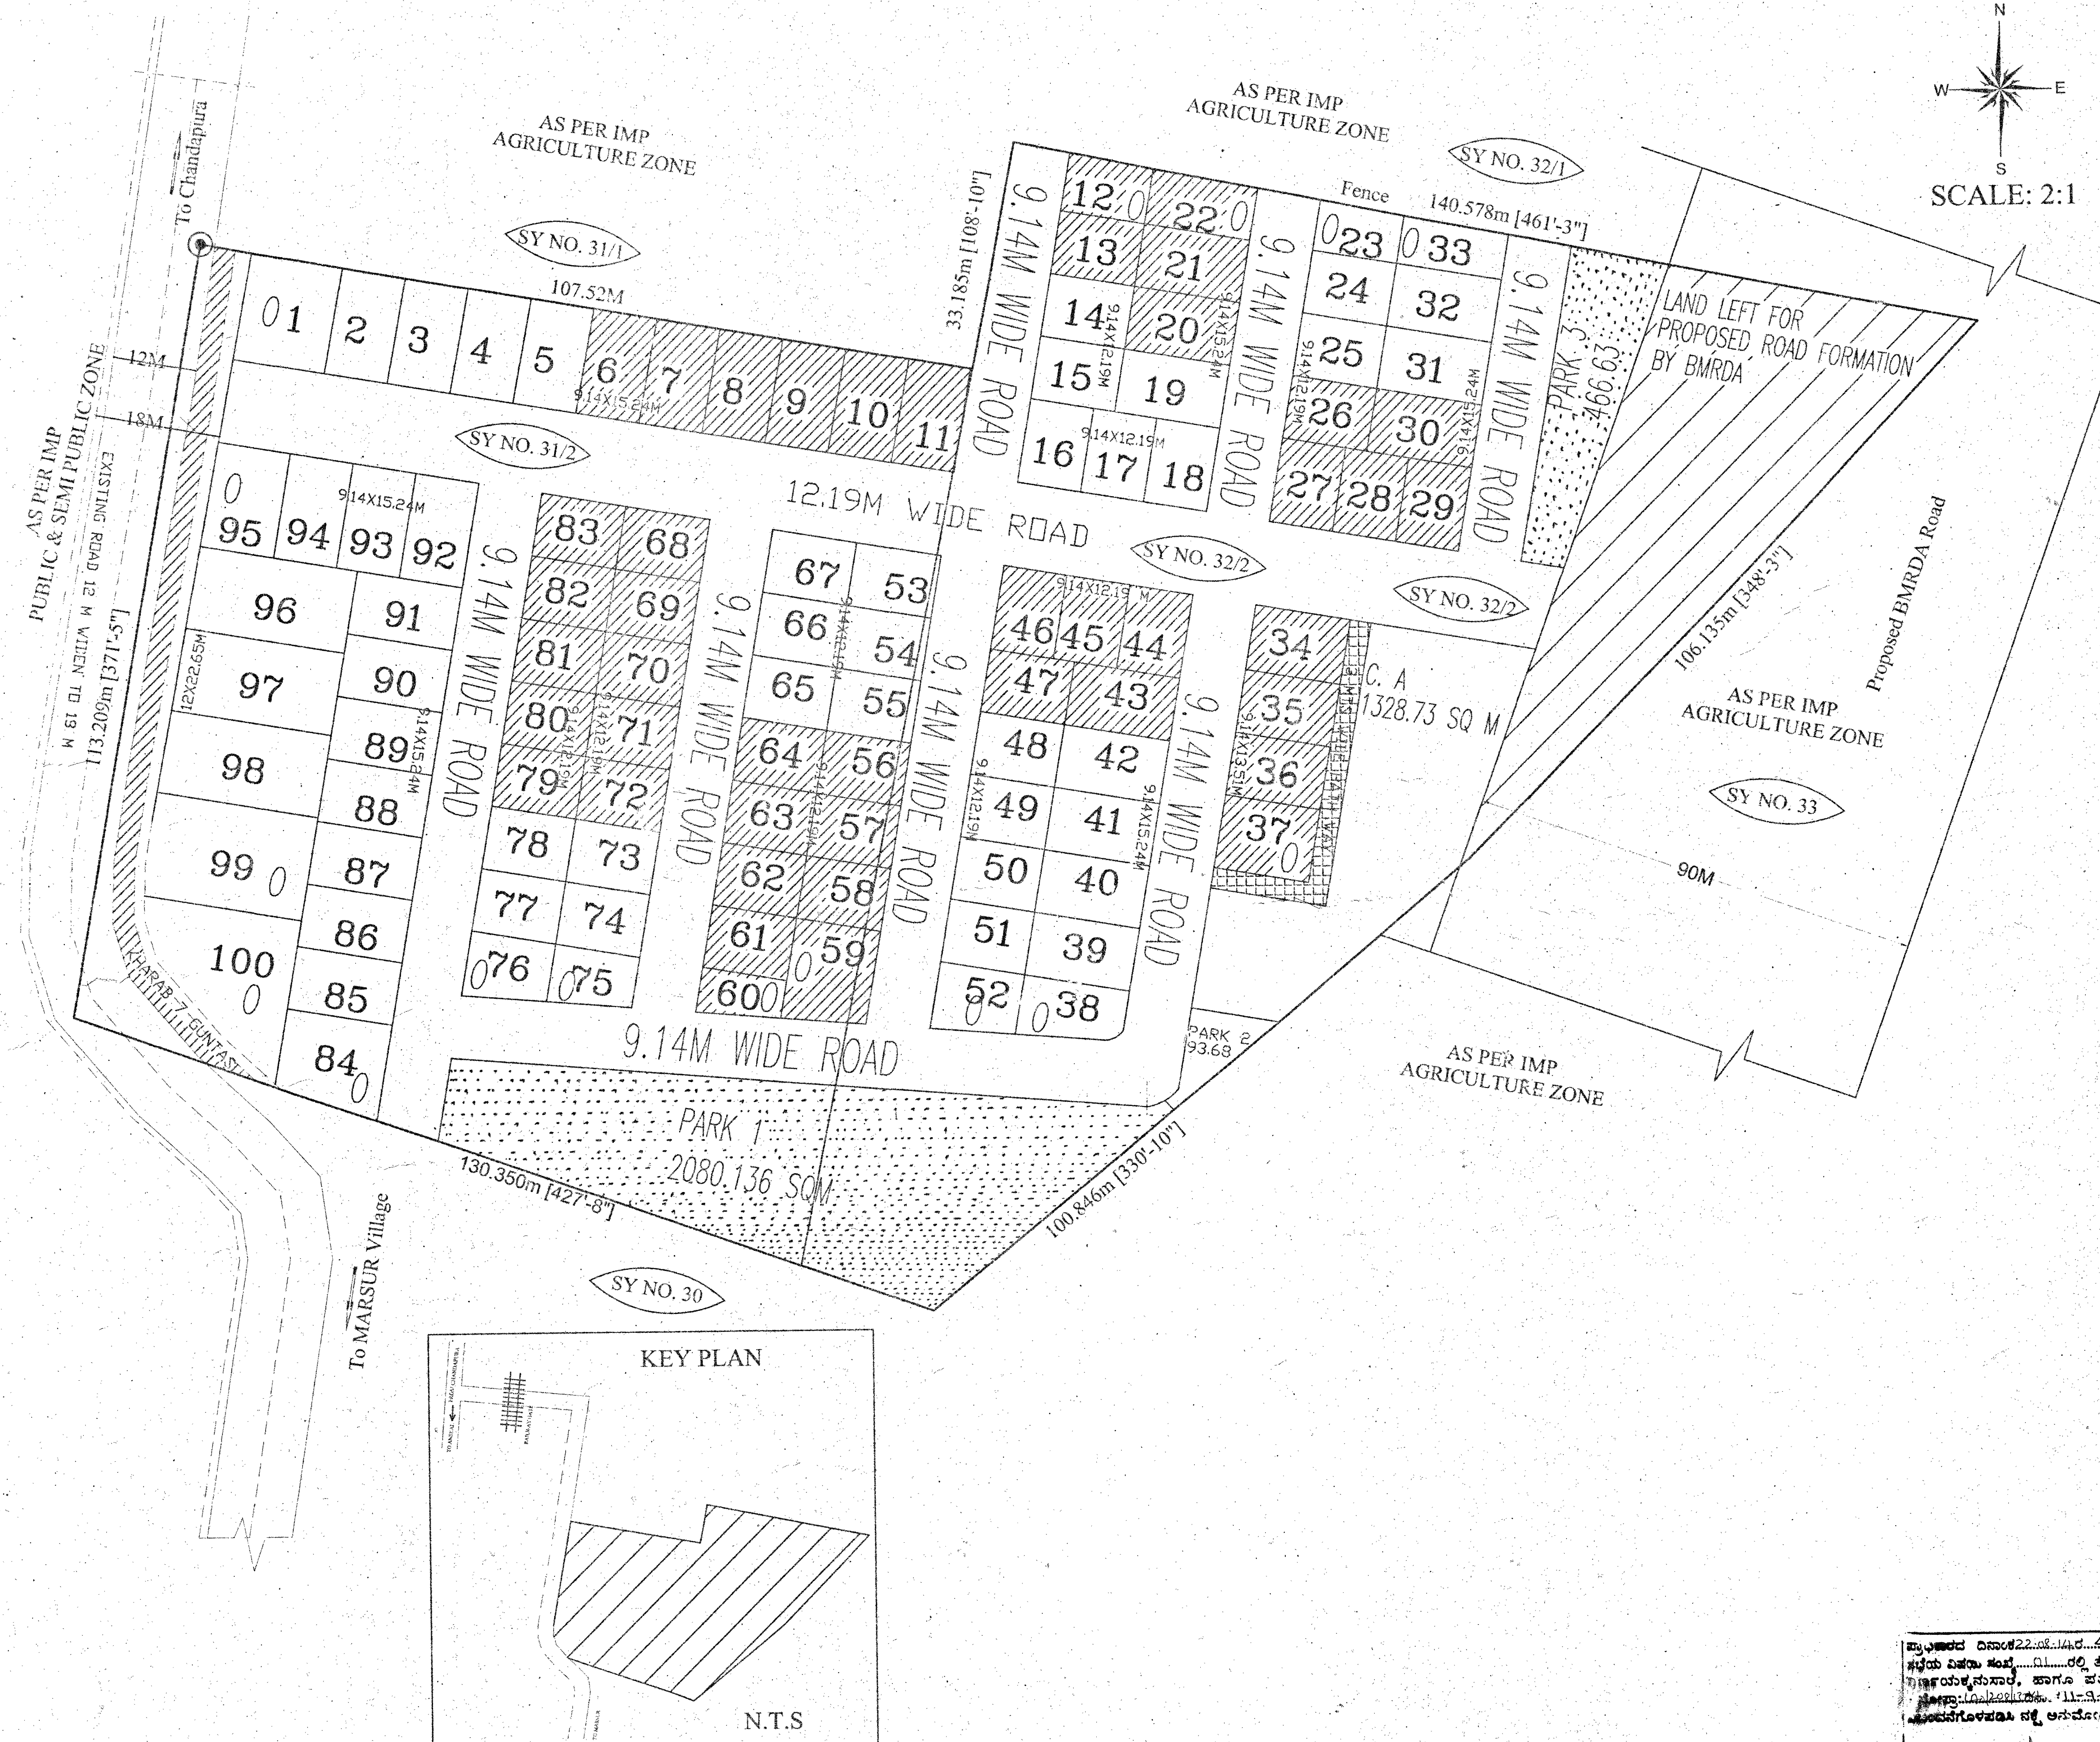
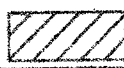
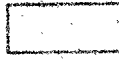
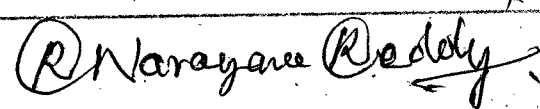
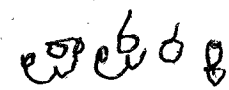
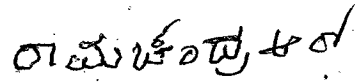


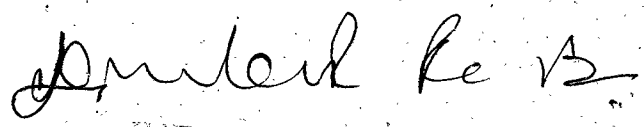

PROPOSED RESIDENTIAL LAYOUT AT SY NO: 31/2 & 32/2, THIRUMAGONDANA HALLI, ATTIBELE HOBLI, ANEKAL TALUQ, BANGALORE DISTRICT CONVERSION : ALN(A)(A)SR29/2013-14				
ABSTRACT OF LANDS				
SL NO	SY NO	AREA IN		KHARAB
		ACRE	GUNTAS	GUNTAS
1	31/2	3	2	7
2	32/2	3	20	
TOTAL EXTENT		6	22	7
LAND USE ANALYSIS				
TOTAL AREA 6 ACRES 22 GUNTAS				
SL NO	LAND USE	SQ Mtr	PERCENTAGE	
1	RESIDENTIAL	13306.59	50.20%	
2	PARK	2674.13	10.08%	
3	C.A	1328.73	5.03%	
4	ROADS	9197.09	34.69%	
TOTAL EXTENT 6 A 22 G		26506.54 SQM		
SCHEDULE OF SITES				
SL NO	DIMENSIONS	TOTAL NOS		
	9.14X12.19M	47		
	9.14x15.24 M	31		
	12X22.65 M	3		
	9.14X13.51 M	3		
	ODD SITES	10		
TOTAL		100		
40% RELEASE FOR REGISTRATION				
DIMENSION	SITE NUMBERS			TOTAL NO
9.14X12.19M	13,26,27,28,29,44,45,46,47,56,57,58,61,62,63,64,68,69,70,71,72,79,80,81,82,93			26
9.14X15.24M	6,7,8,9,10,11,20,21,30,43			10
9.14X13.51M	34,35,36			3
ODD SITES	12,22,37,59,60			5
TOTAL	5280.24 SQ MT			44
60% RETAINED WITH A.P.A				
DIMENSION	SITE NUMBERS			TOTAL NO
9.14X12.19M	14,15,16,17,18,24,25,48,49,50,51,53,54,55,65,66,67,73,74,77,78			21
9.14X15.24M	2,3,4,5,19,31,32,39,40,41,42,85,86,87,88,89,90,91,92,93,94			21
12X22.65M	96,97,98			3
ODD SITES	1,23,33,38,52,75,76,84,95,99,100			11
TOTAL	8026.35 SQ MT			56
R NARAYANA REDDY				
R PAPA REDDY				
R RAMACHANDRA				
OWNERS SIGNATURES				
ENGINEER SIGNATURE		 JVR & ASSOCIATES 2nd Floor, 22nd Main, Garden Layout, H.S.R. 11th Sector, BANGALORE - 560 034		
CONSULTANTS J V R & ASSOCIATES				